


Drawn By	Checked By	Date
JAO	PHM	3/7/2011
JCH, JLD		5/12/11

Project Location	Project Description
CARROLL PLANTATION & KOSSUTH TOWNSHIP, MAINE <td>PRE DEVELOPMENT DRAINAGE PLAN</td>	PRE DEVELOPMENT DRAINAGE PLAN

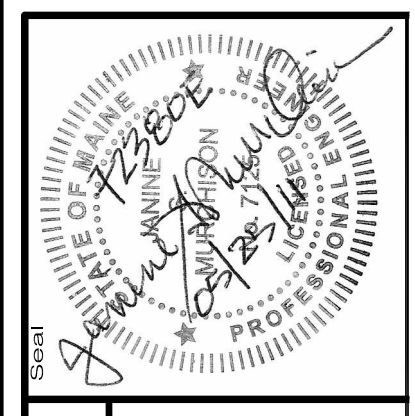

**72380E**

an integrated team of geospatial, engineering, surveying and NATURAL RESOURCE consultants


**SEWALL**  
JAMES W. SEWALL COMPANY Since 1880  
SEWALL.COM 800.648.4202

Project No. **PERMIT**

Sheet No. **900**

PRELIMINARY NOT FOR CONSTRUCTION



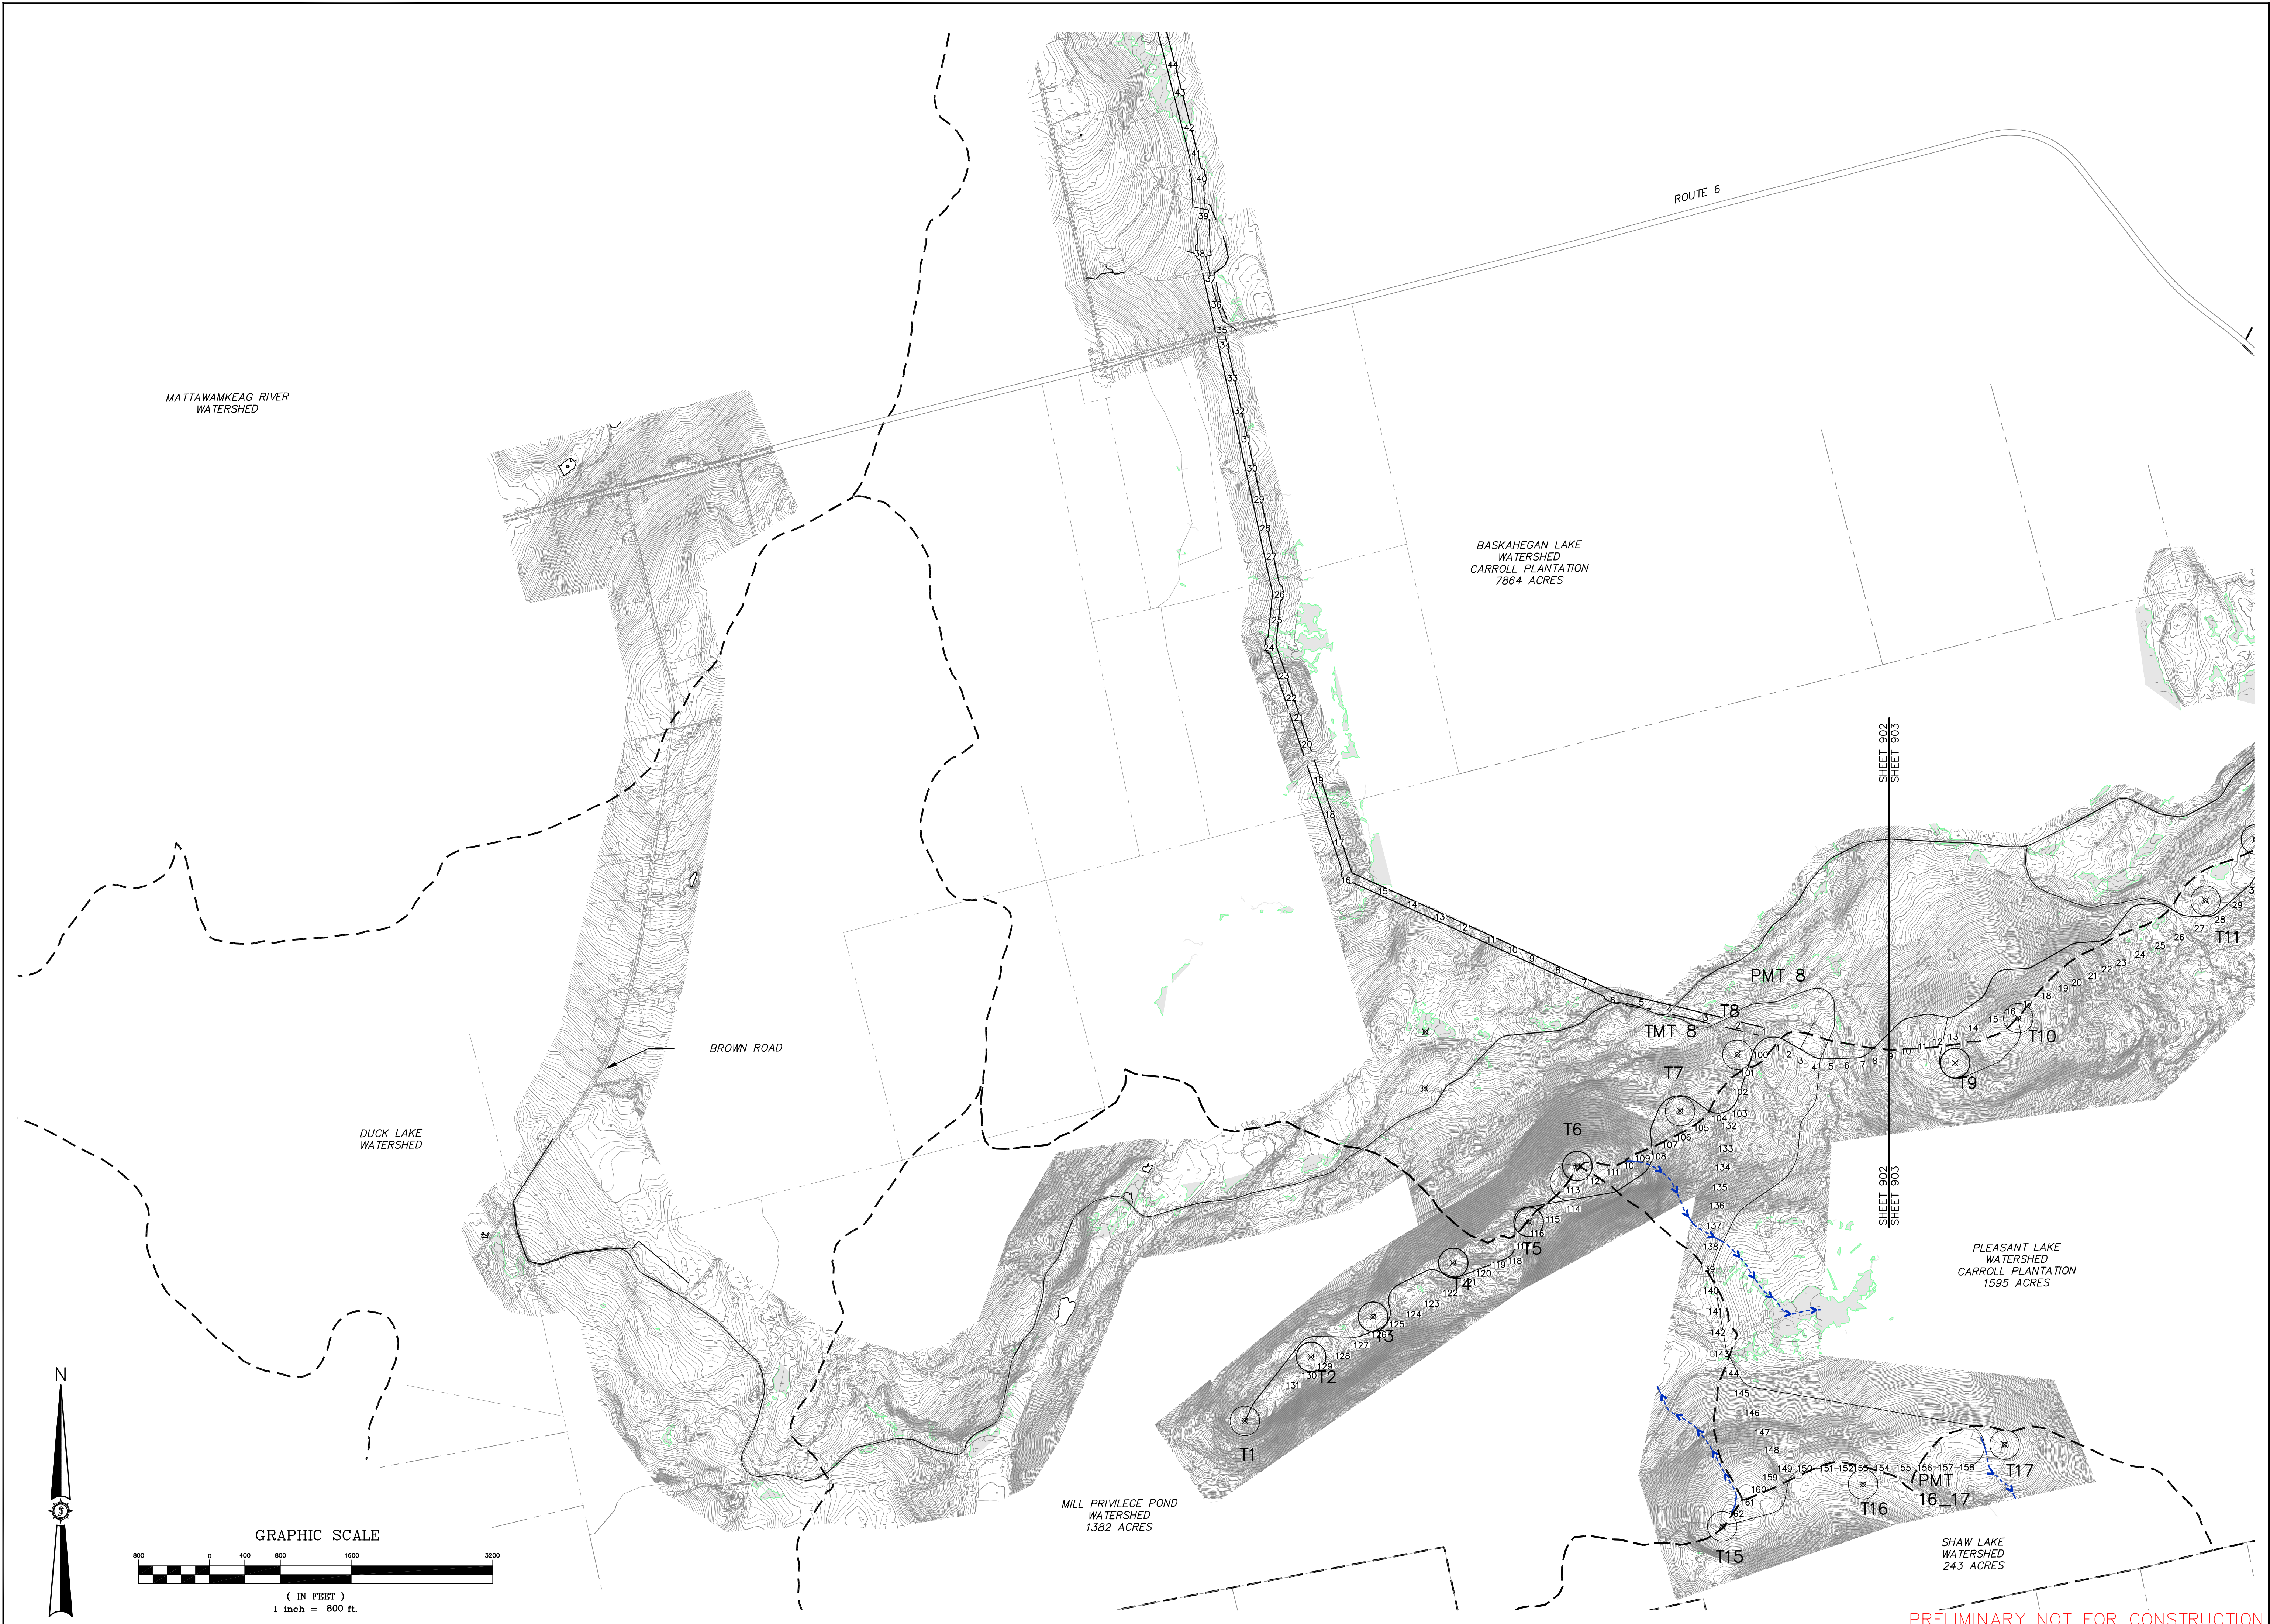

MATTAWAMKEAG RIVER  
WATERSHED

BASKAHEGAN LAKE  
WATERSHED  
CARROLL PLANTATION  
7864 ACRES

DUCK LAKE  
WATERSHED



BROWN ROAD

ROUTE 6

MILL PRIVILEGE POND  
WATERSHED  
1382 ACRES

PLEASANT LAKE  
WATERSHED  
CARROLL PLANTATION  
1595 ACRES


SHAW LAKE  
WATERSHED  
243 ACRES

 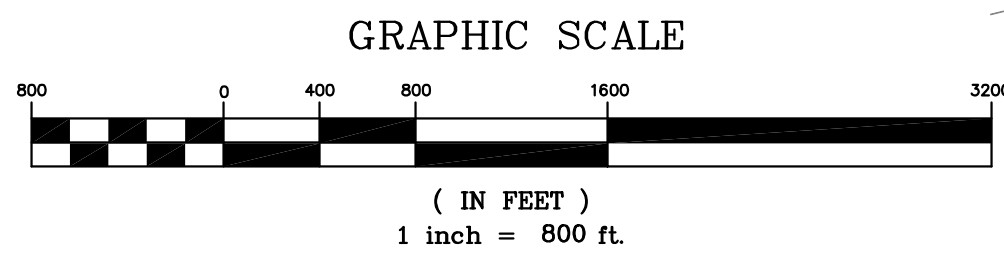

PRELIMINARY NOT FOR CONSTRUCTION

Drawn By	Checked By	Date
JAO	PHM	3/7/2011
JCH	JLD	5/12/11

Project Location	Project Description
CARROLL PLANTATION & KOSSUTH TOWNSHIP, MAINE	POST DEVELOPMENT DRAINAGE PLAN

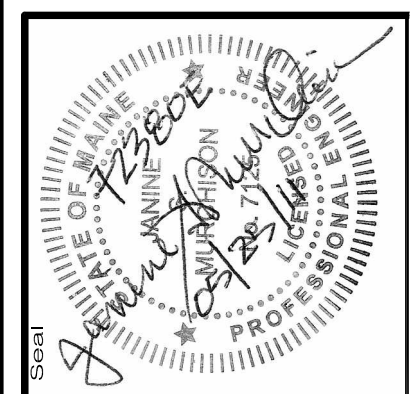


**72380E**

an integrated team of  
geospatial, engineering,  
surveying and NATURAL  
RESOURCE consultants


**SEWALL**  
JAMES W. SEWALL COMPANY Since 1880  
SEWALL.COM 800.648.4202

Project No.	72380E
Sheet No.	902

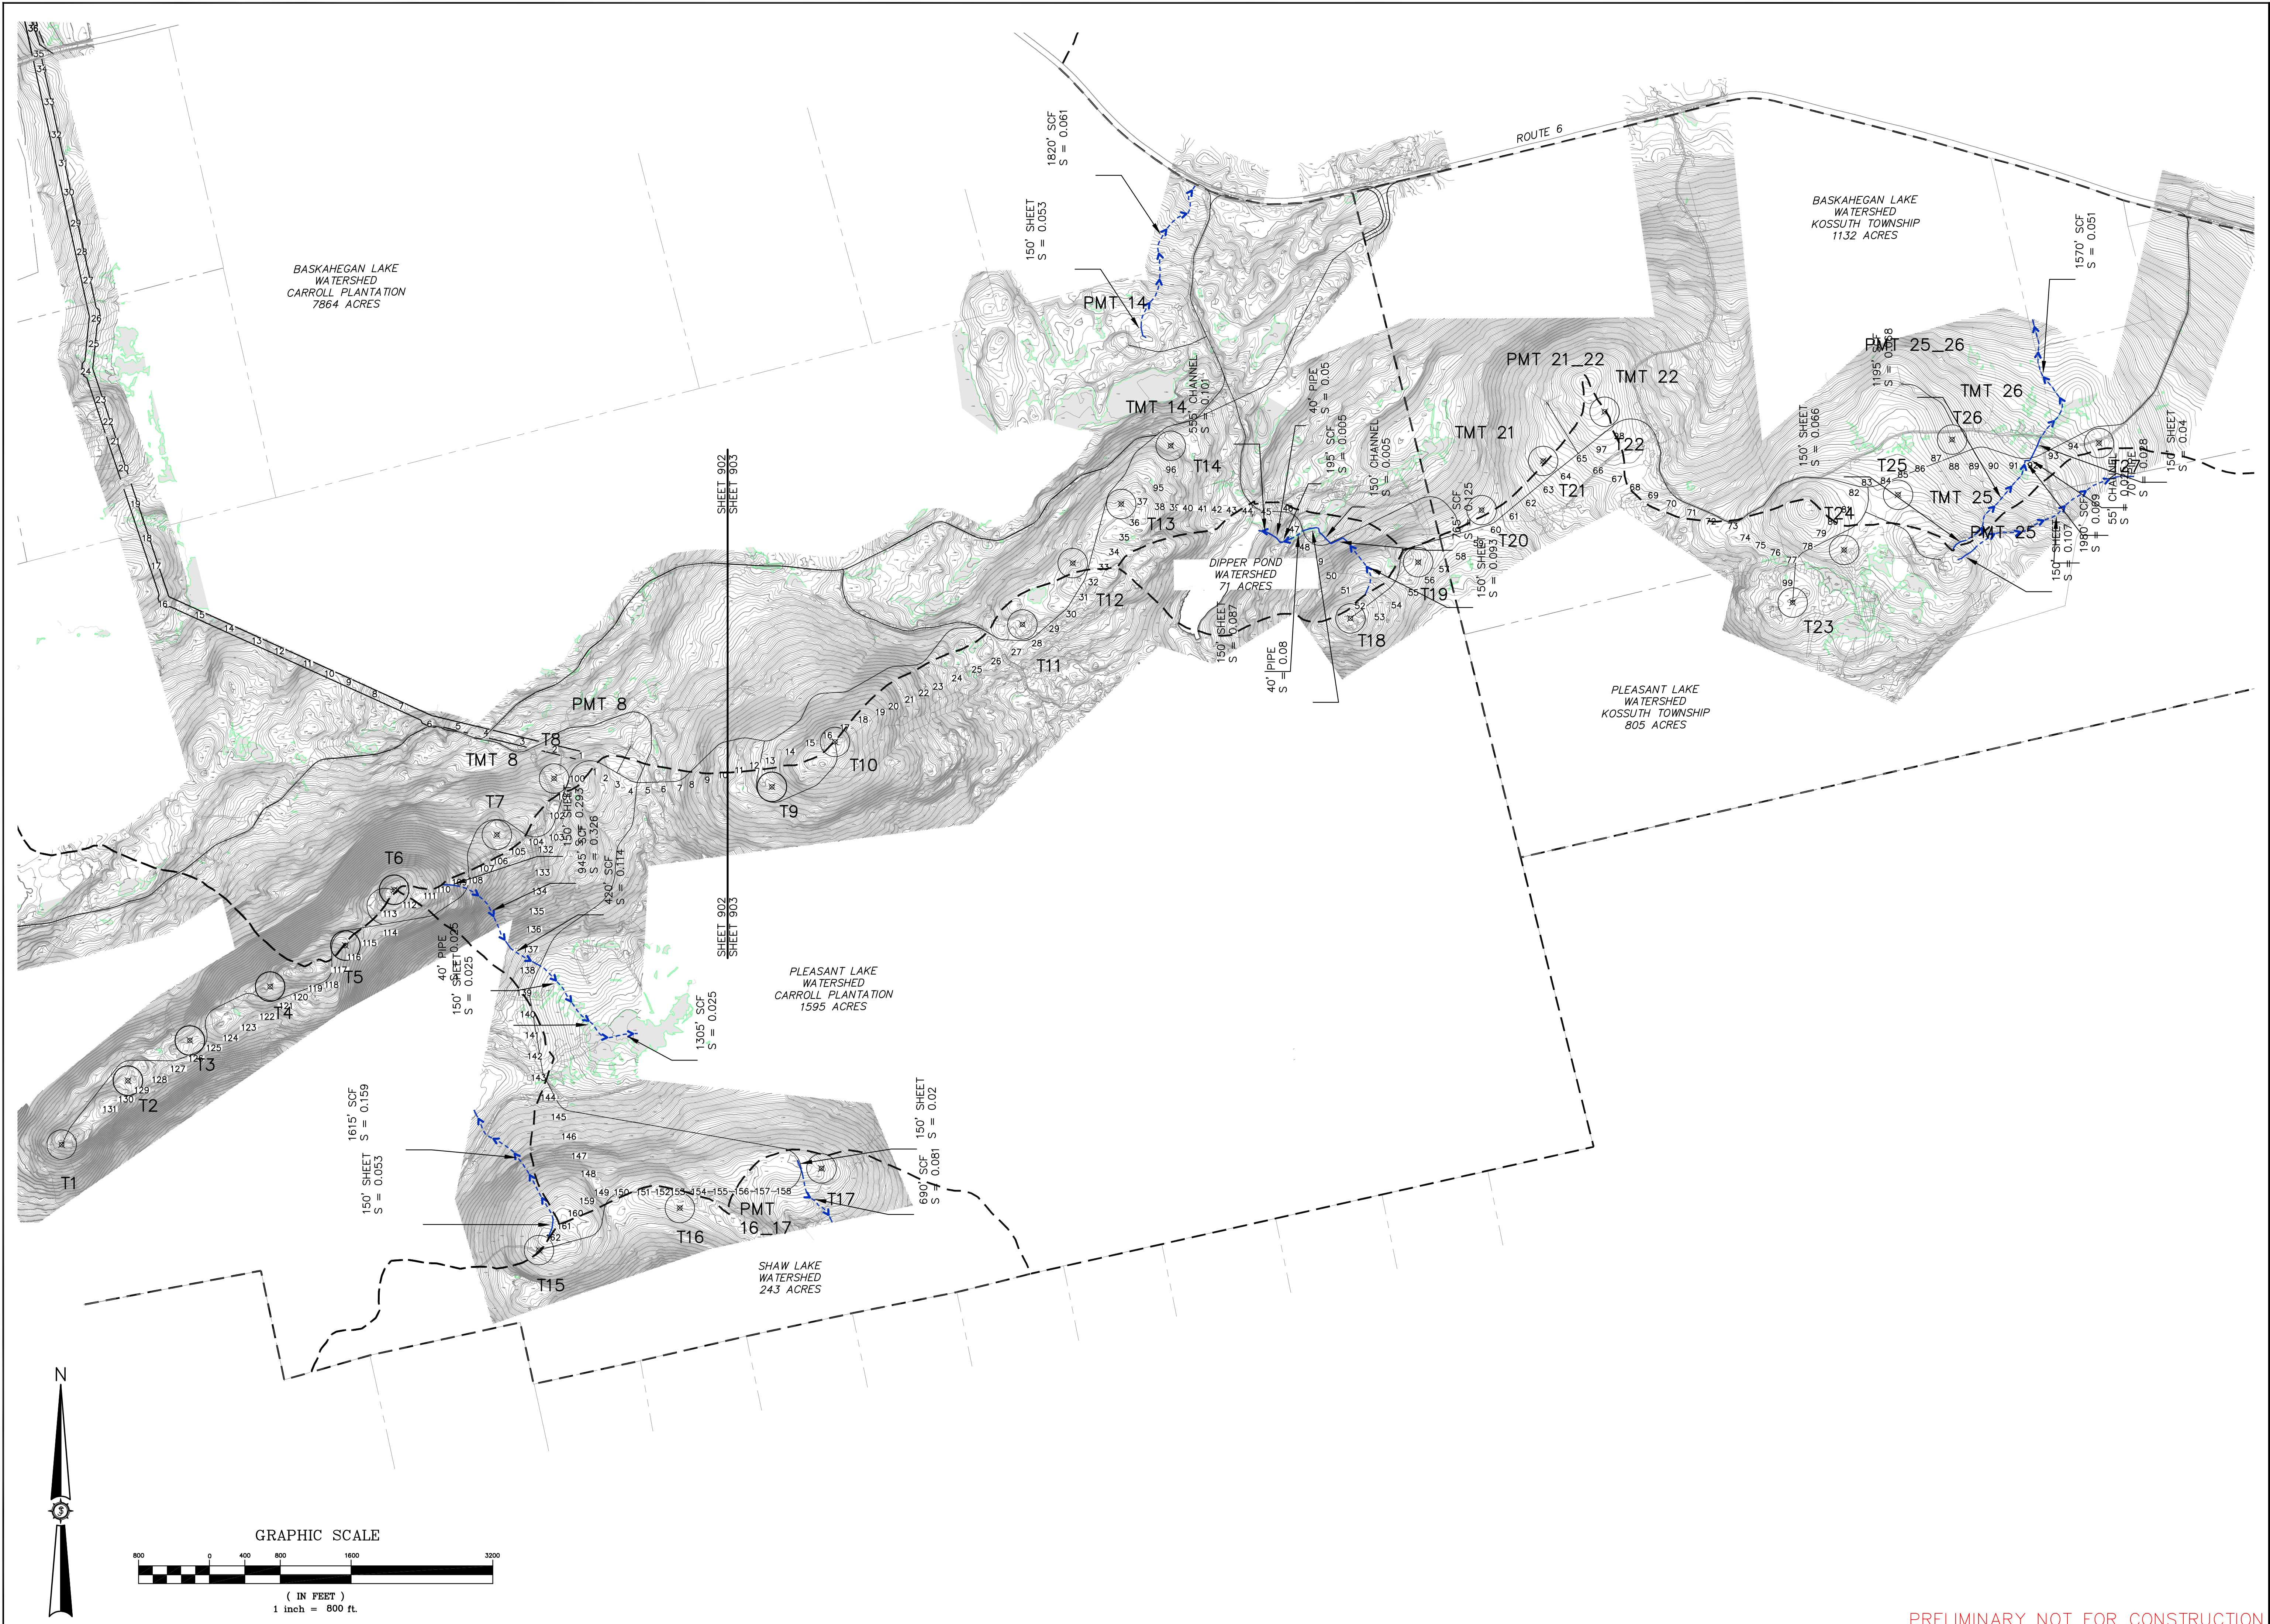

Drawn By	Checked By	Date
JAO	JSM	3/7/2011
JCH	JSM	5/12/11


Project Location	Project Description
CARROLL PLANTATION & KOSSUTH TOWNSHIP, MAINE <td>BOWERS WIND PROJECT</td>	BOWERS WIND PROJECT
Scale: 1"=800'	POST DEVELOPMENT DRAINAGE PLAN

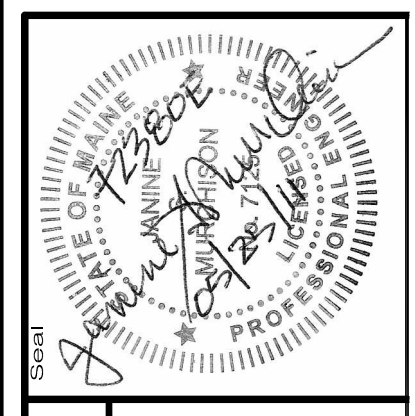

**72380E**  
 an integrated team of  
 geospatial, engineering,  
 surveying and NATURAL  
 RESOURCE consultants  
**SEWALL**  
 JAMES W. SEWALL COMPANY Since 1880  
 SEWALL.COM 800.648.4202

Project No.	72380E
Phase	PERMIT
Sheet No.	903

PRELIMINARY NOT FOR CONSTRUCTION

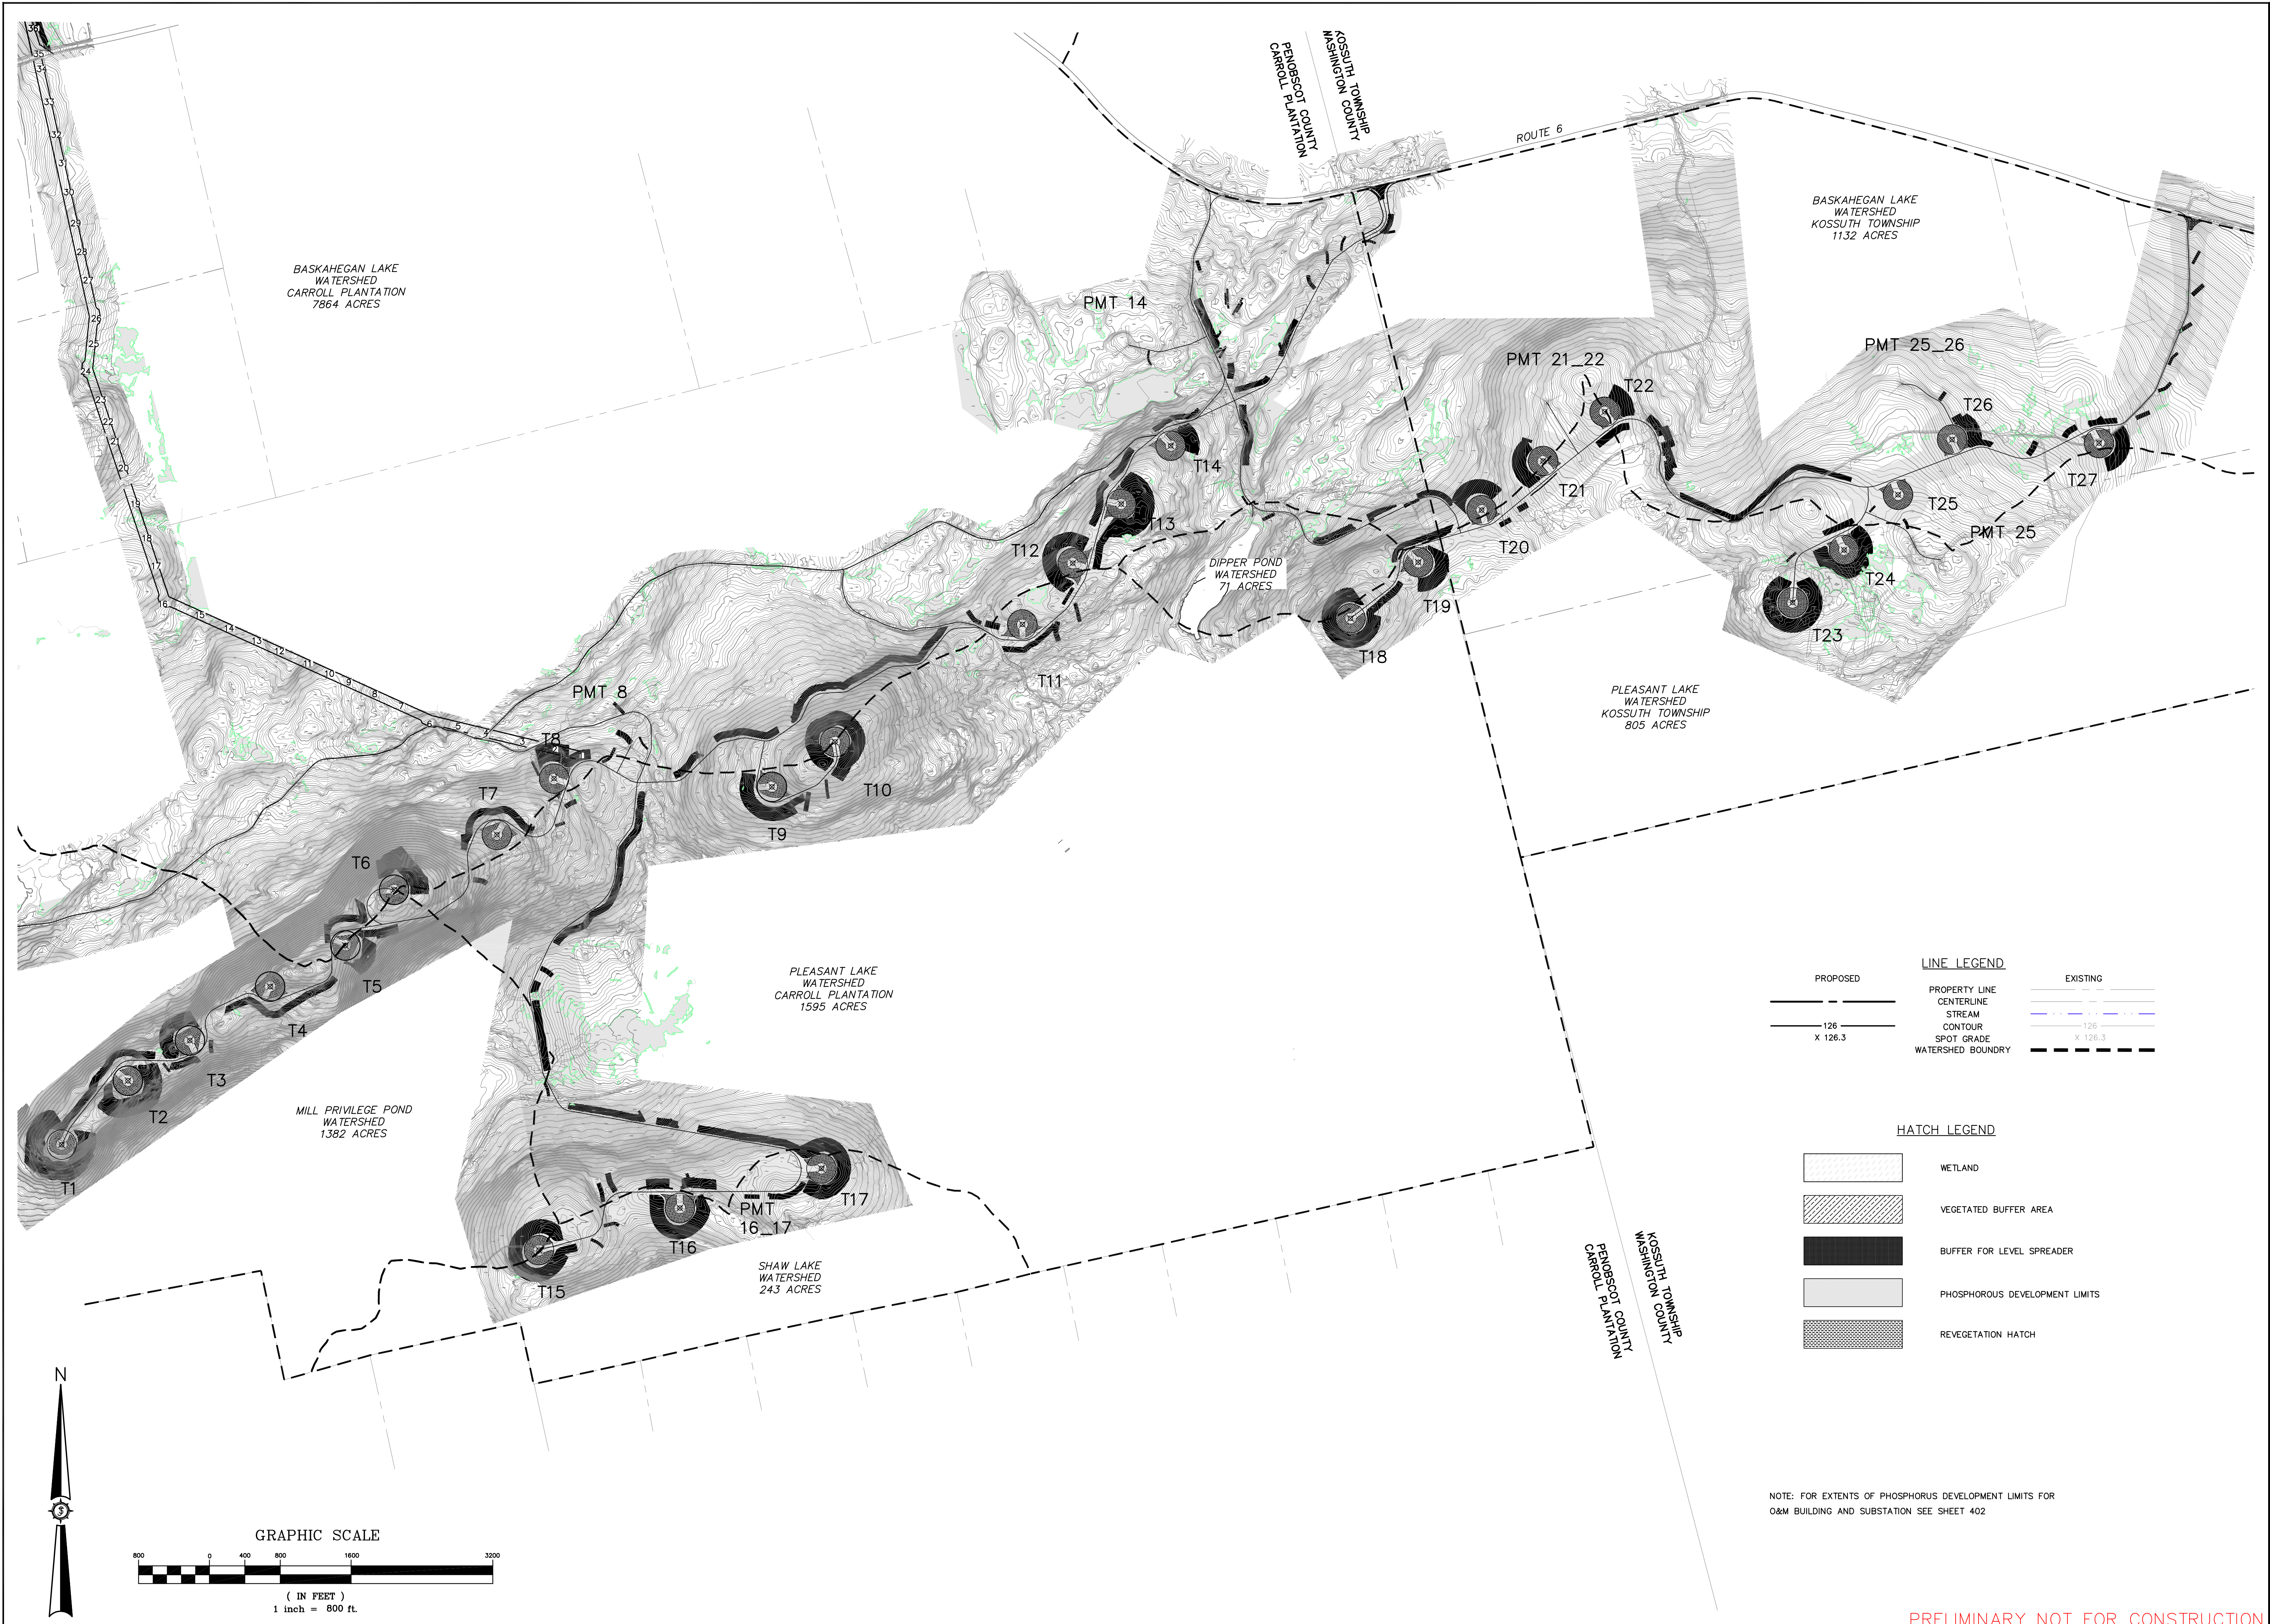

Drawn By	Checked By	Date
JAO	JSM	3/7/2011
JCH	JSM	5/12/11

**BOWERS WIND PROJECT**


Project Location: CARROLL PLANTATION & KOSSUTH TOWNSHIP, MAINE

Drawing Description: OVERALL PHOSPHOROUS DEVELOPMENT AREA PLAN

Scale: 1"=800'

Approved: \_\_\_\_\_

Checked: \_\_\_\_\_

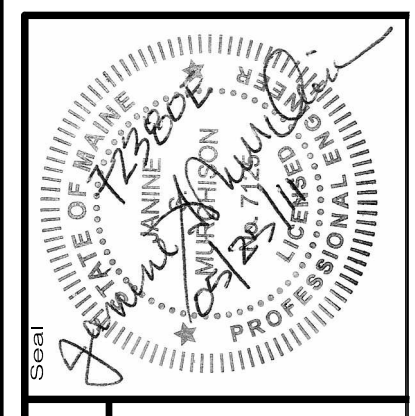

72380E

an integrated team of geospatial, engineering, surveying and NATURAL RESOURCE consultants

**SEWALL**

JAMES W. SEWALL COMPANY Since 1880  
800.648.4202  
SEWALL.COM

PERMIT

904

NOTE: FOR EXTENTS OF PHOSPHOROUS DEVELOPMENT LIMITS FOR O&M BUILDING AND SUBSTATION SEE SHEET 402

PRELIMINARY NOT FOR CONSTRUCTION