


Rev. #	Drawn By	Description	Date

Designed By	DUP
BOH	
Date	12/11/2009
Scale	NTS
Approved	BOH
Checked	PG



HIGHLAND WIND PROJECT
HIGHLAND WIND LLC
 Project Location
 HIGHLAND PLANTATION
 INDEX SHEET
 WEST HIGHLAND PLANTATION

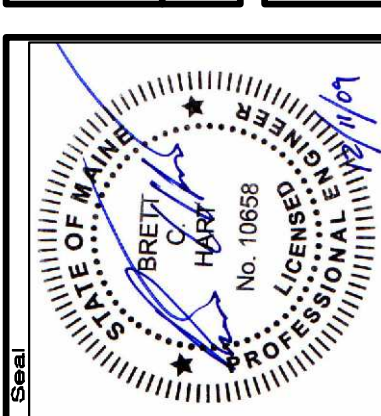

66060E
SEWALL
 AN INTEGRATED TEAM OF
 GEOSPATIAL ENGINEERING,
 SURVEYING AND NATURAL
 RESOURCE CONSULTANTS
 JAMES W. SEWALL COMPANY, Since 1880
 SEWALL.COM
 800.686.4202

Phase
PERMIT
 Sheet No.
C-200

NOT FOR CONSTRUCTION

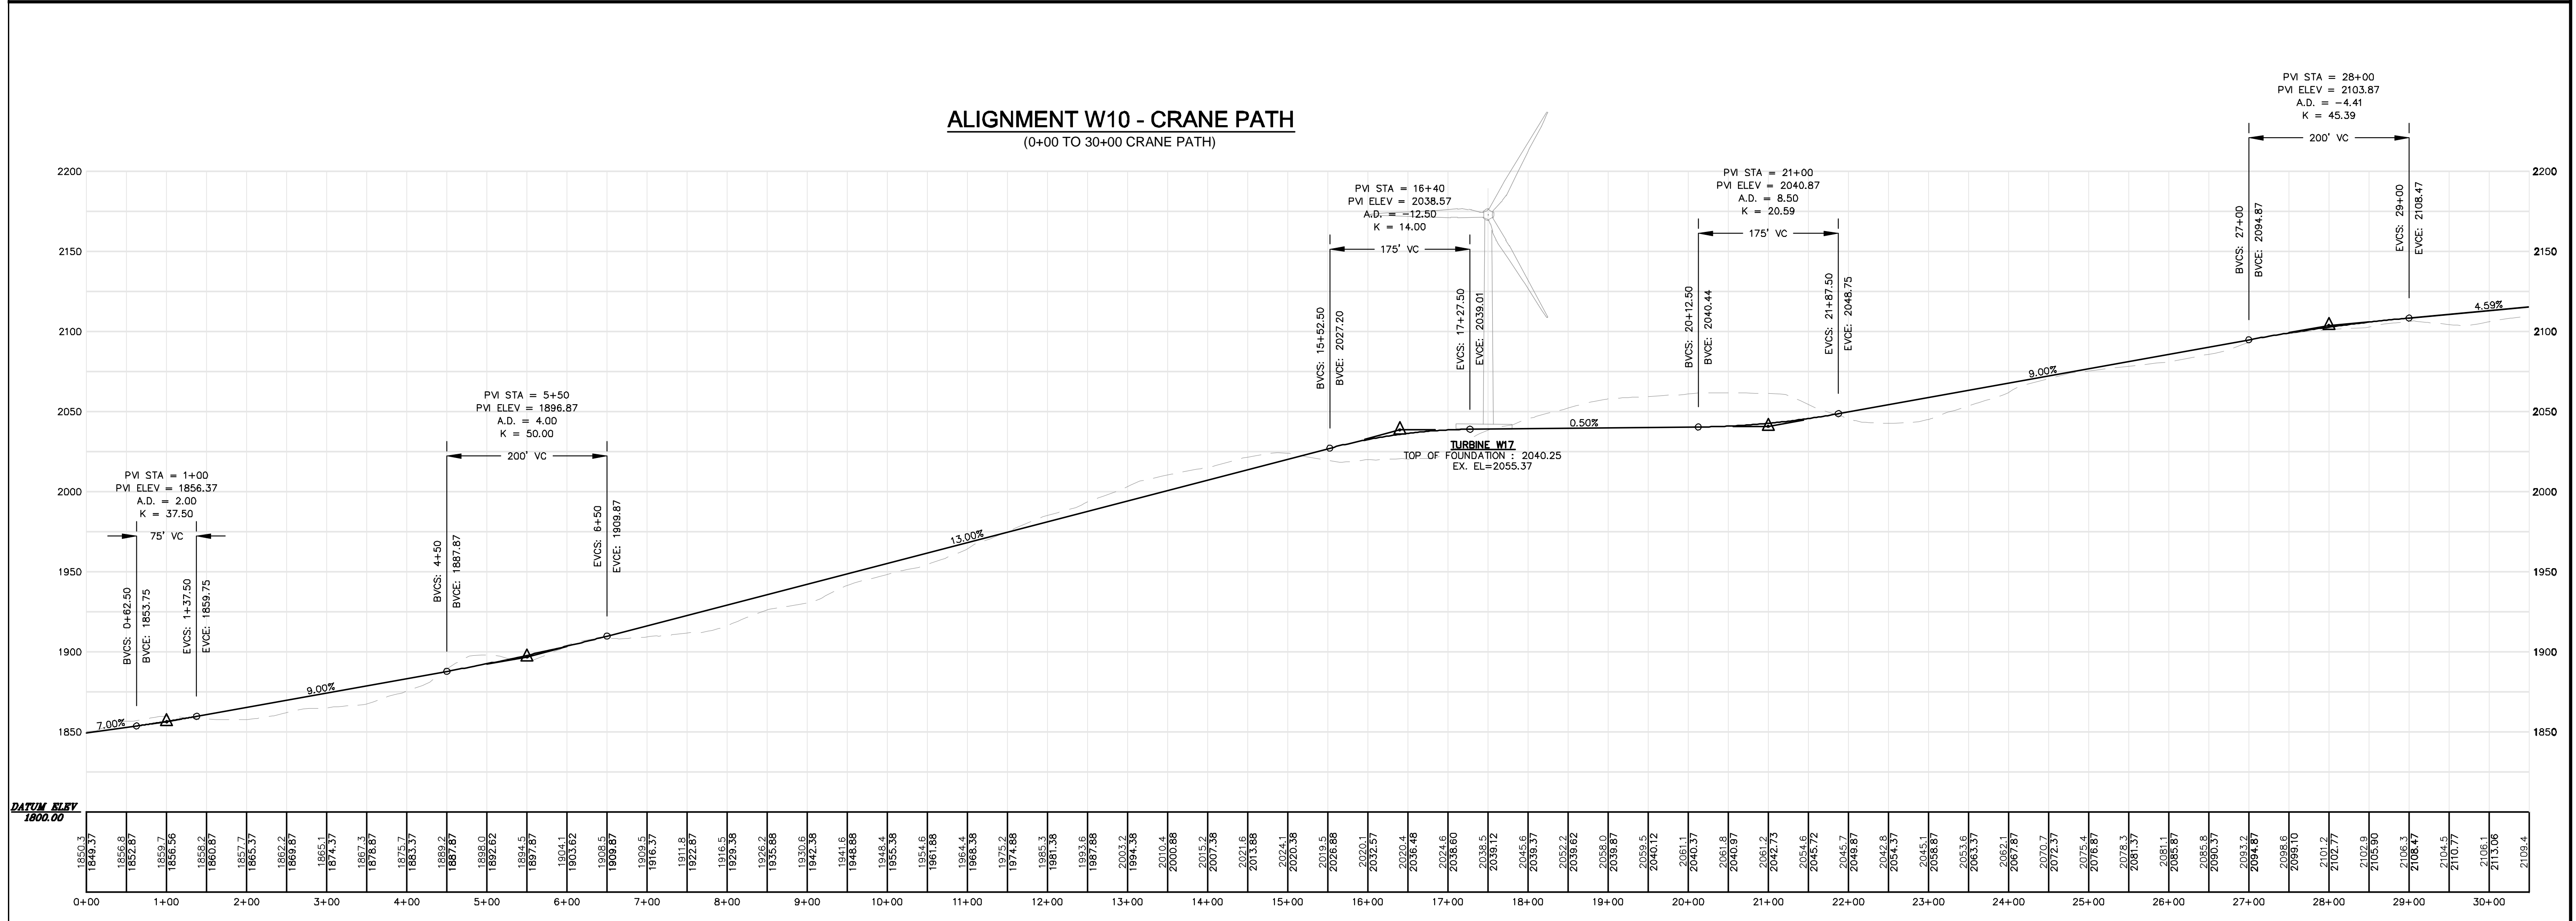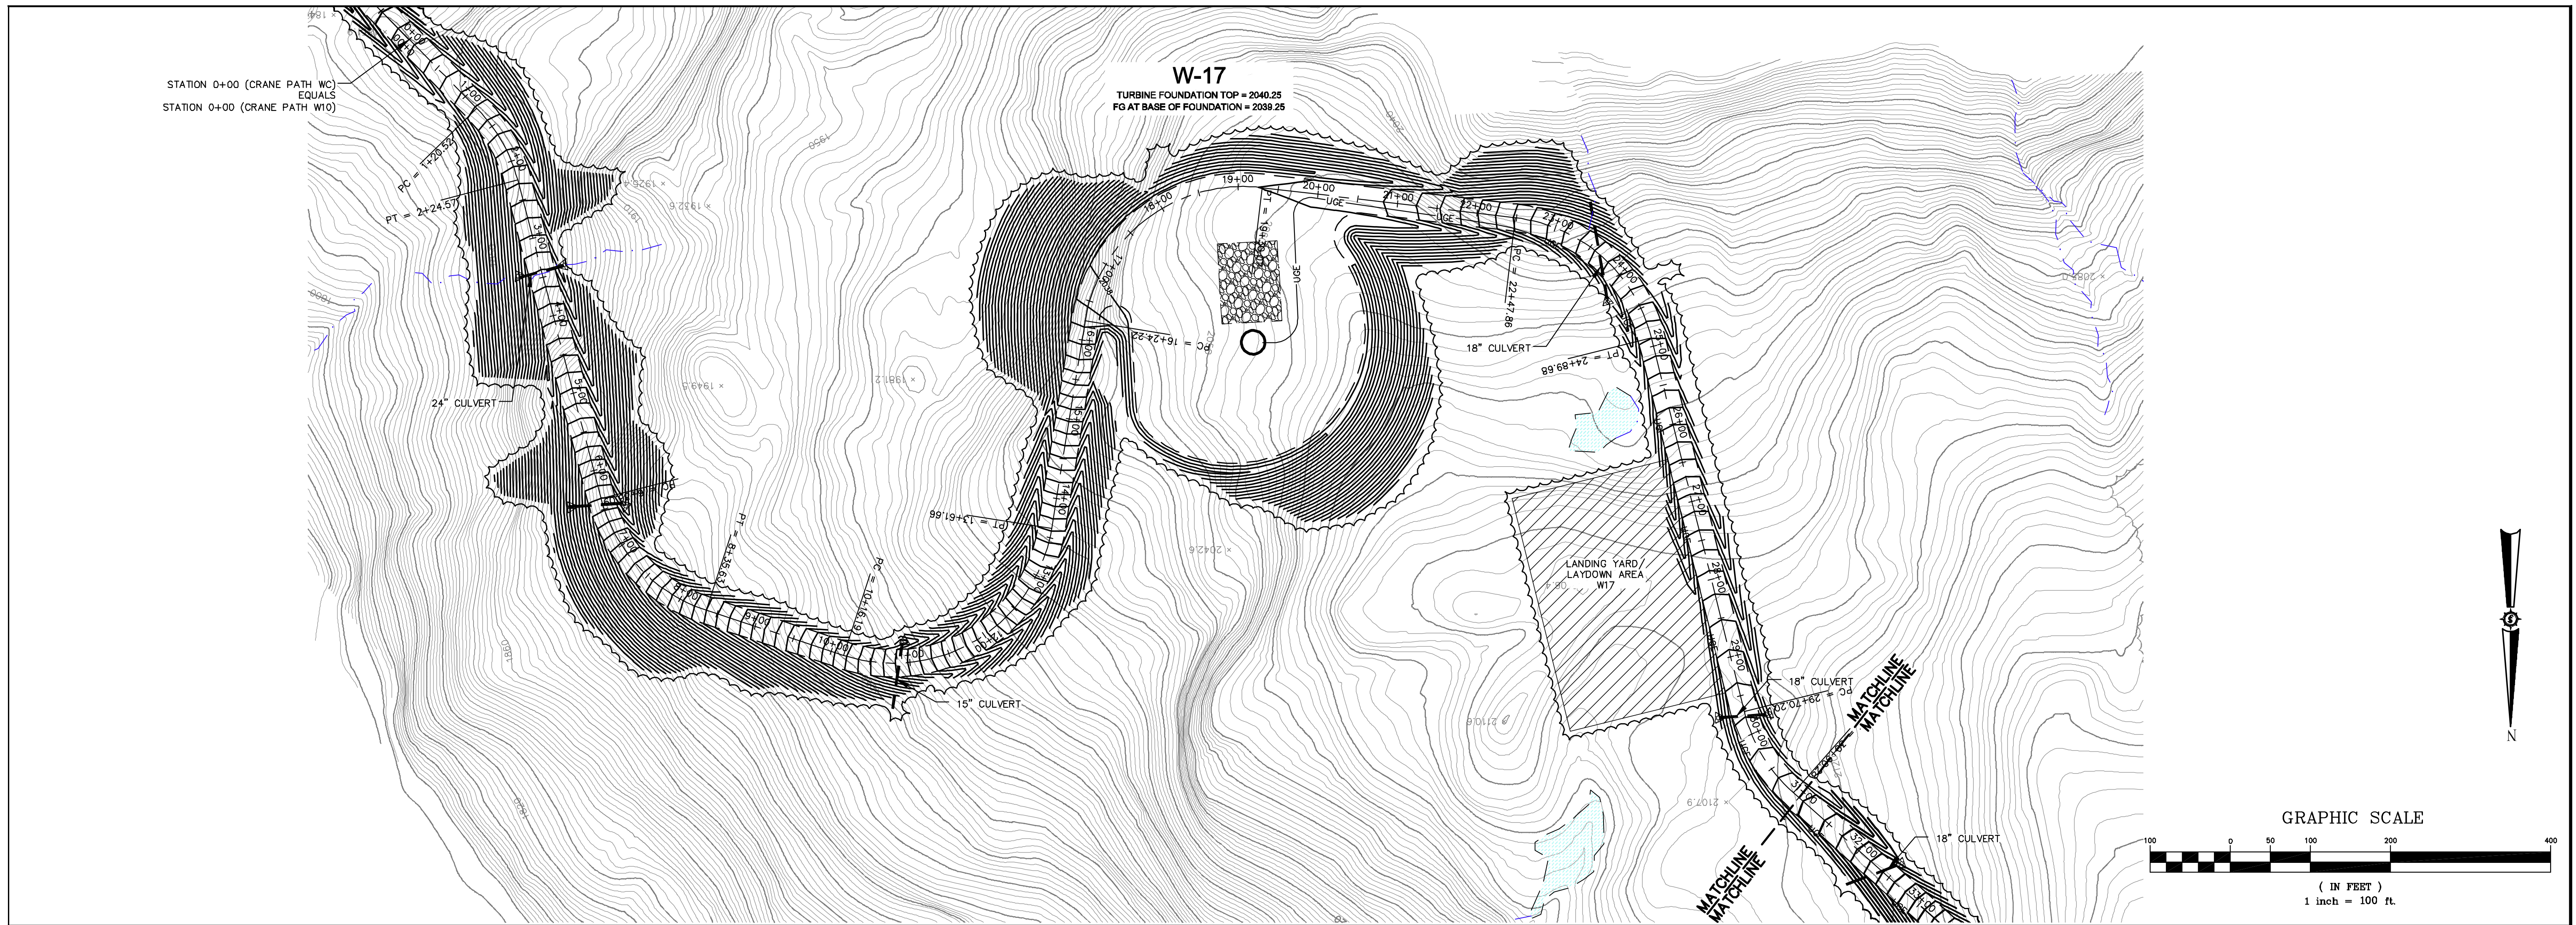

Rev. #	Drawn By	Description	Date

HIGHLAND WIND PROJECT
HIGHLAND WIND LLC


Project Location: HIGHLAND PLANTATION

Scale: H: 1"=100' V: 1"=50'

Drawn By: BOH
Date: 12/11/2009

Checked: BOH
PG

PLANNING AND PROFILE - ALIGNMENT W10
STA. 0+00 - STA. 30+00

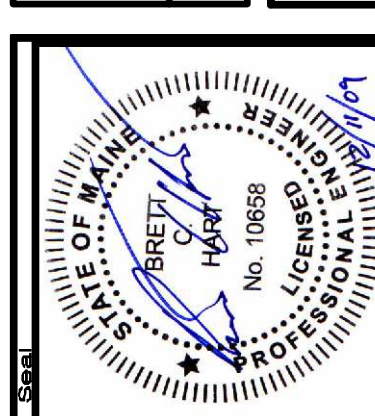

66060E



SEWALL
AN INTEGRATED TEAM OF
GEOSPATIAL ENGINEERING,
SURVEYING AND NATURAL
RESOURCE CONSULTANTS

JAMES W. SEWALL COMPANY Since 1880
SERVALLE.COM 800.688.7402


PERMIT

Sheet No. **C-201**

NOT FOR CONSTRUCTION

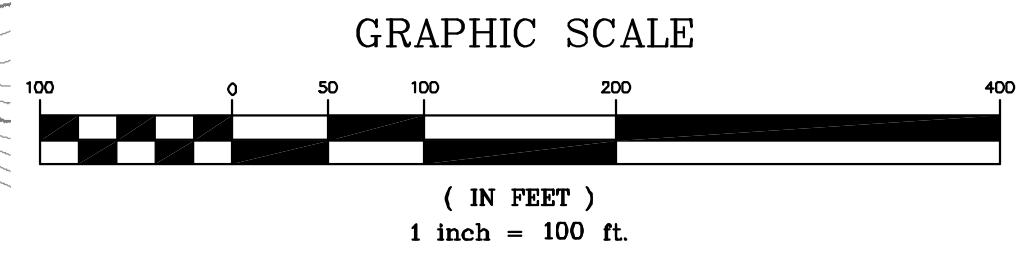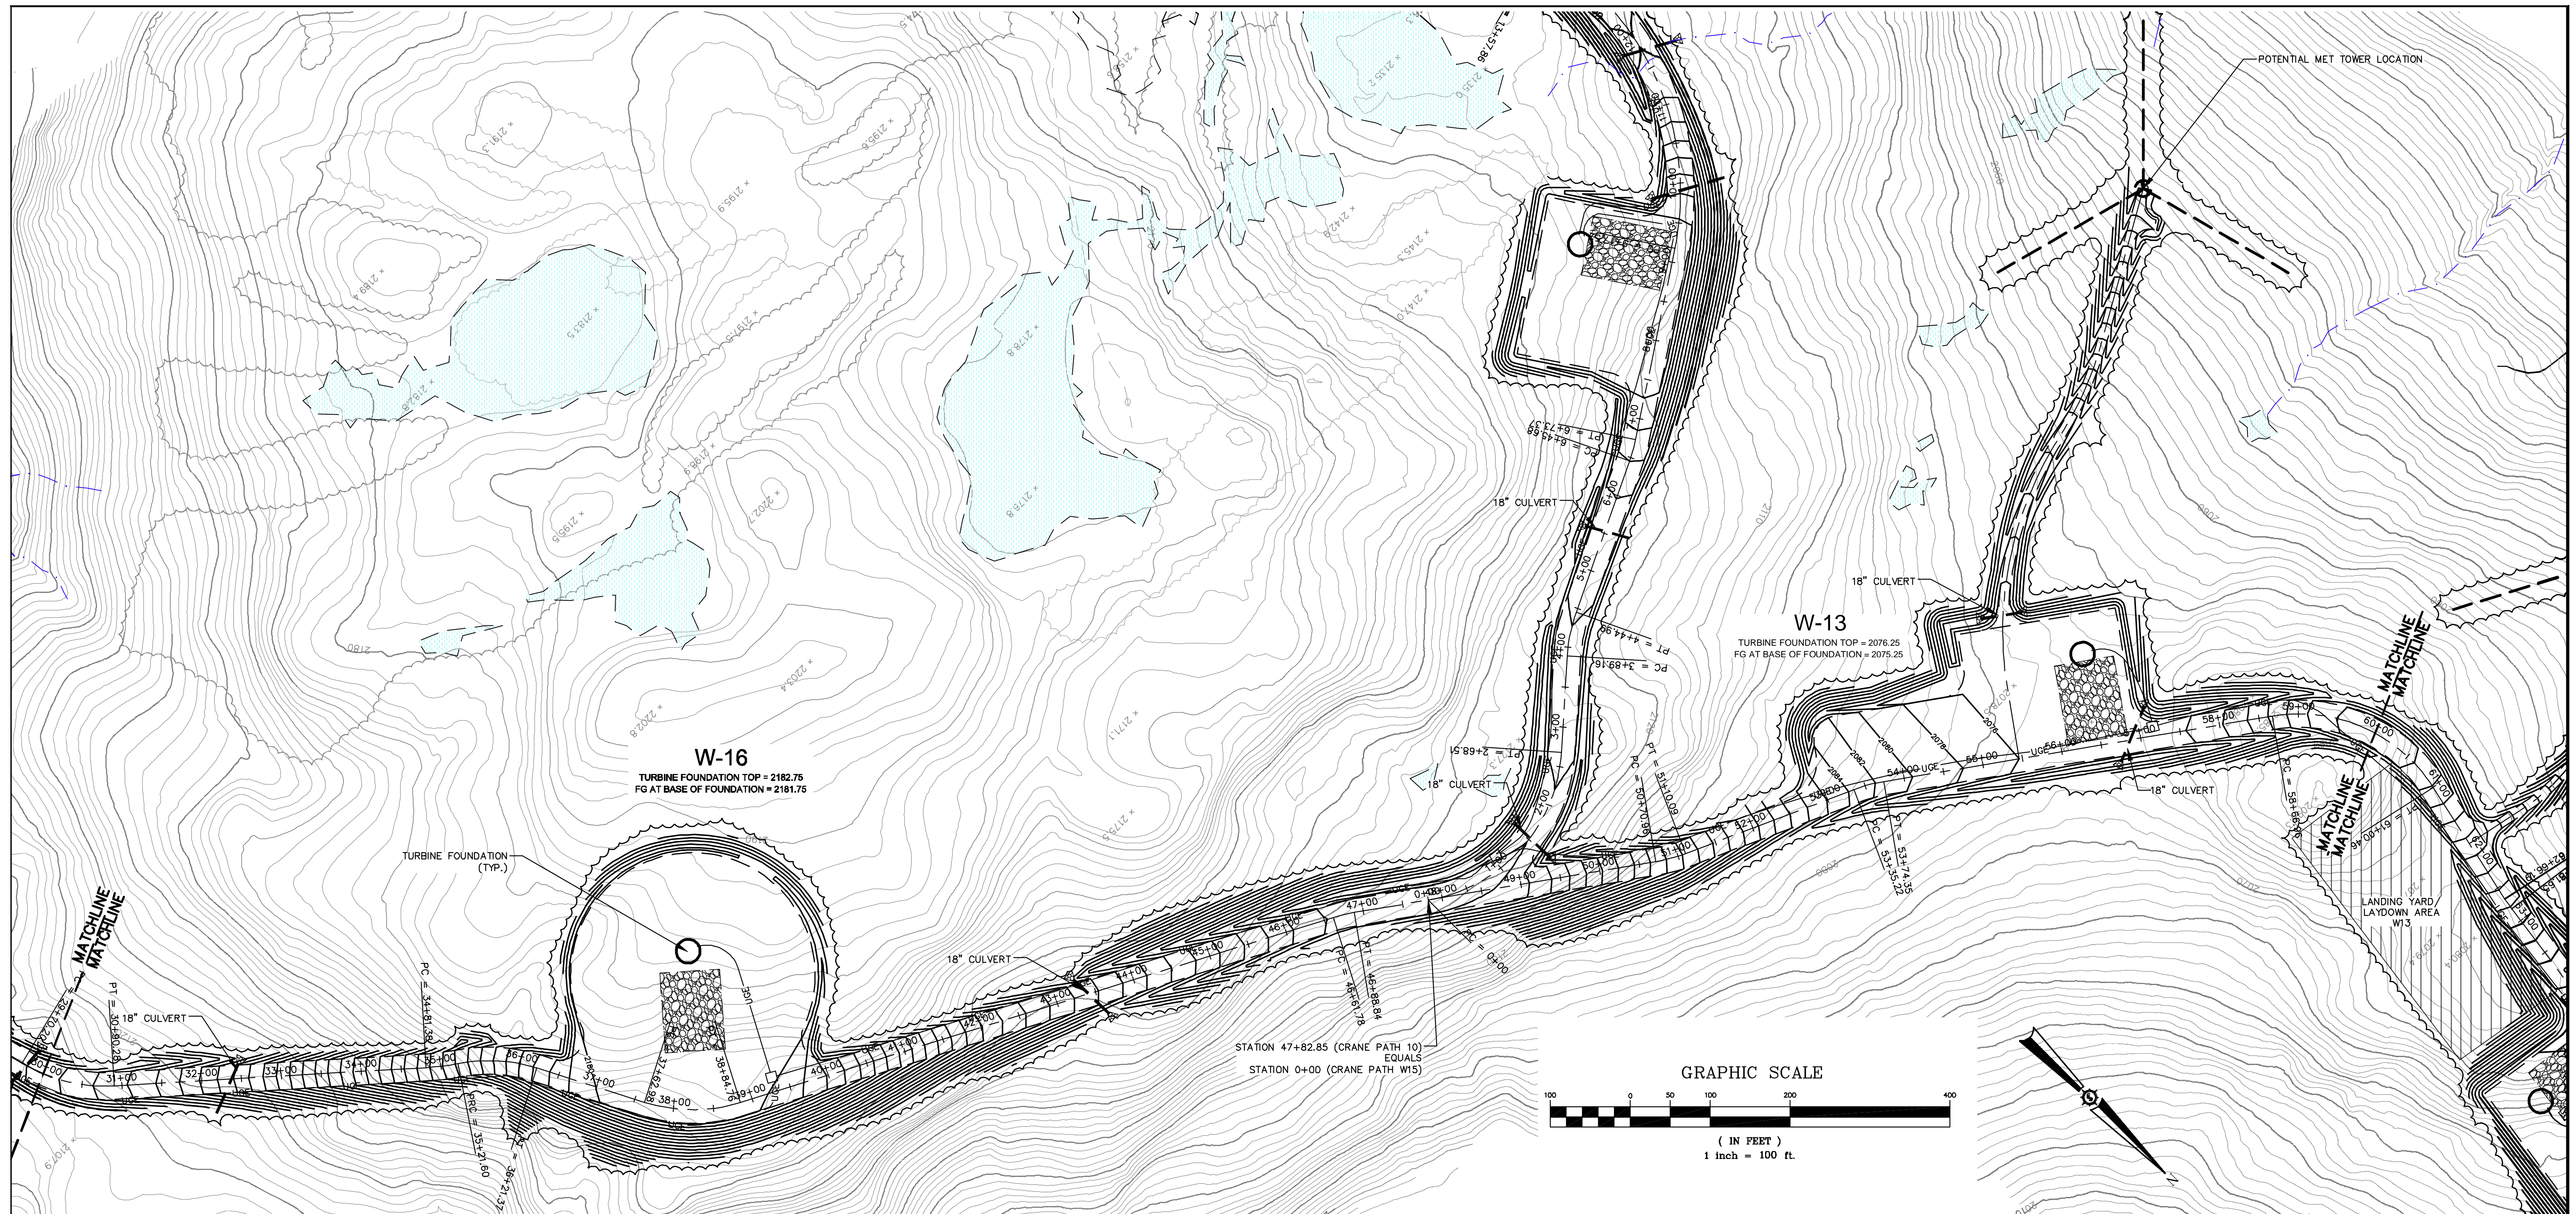

ALIGNMENT W10 - CRANE PATH
(30+00 TO 60+00 CRANE PATH)

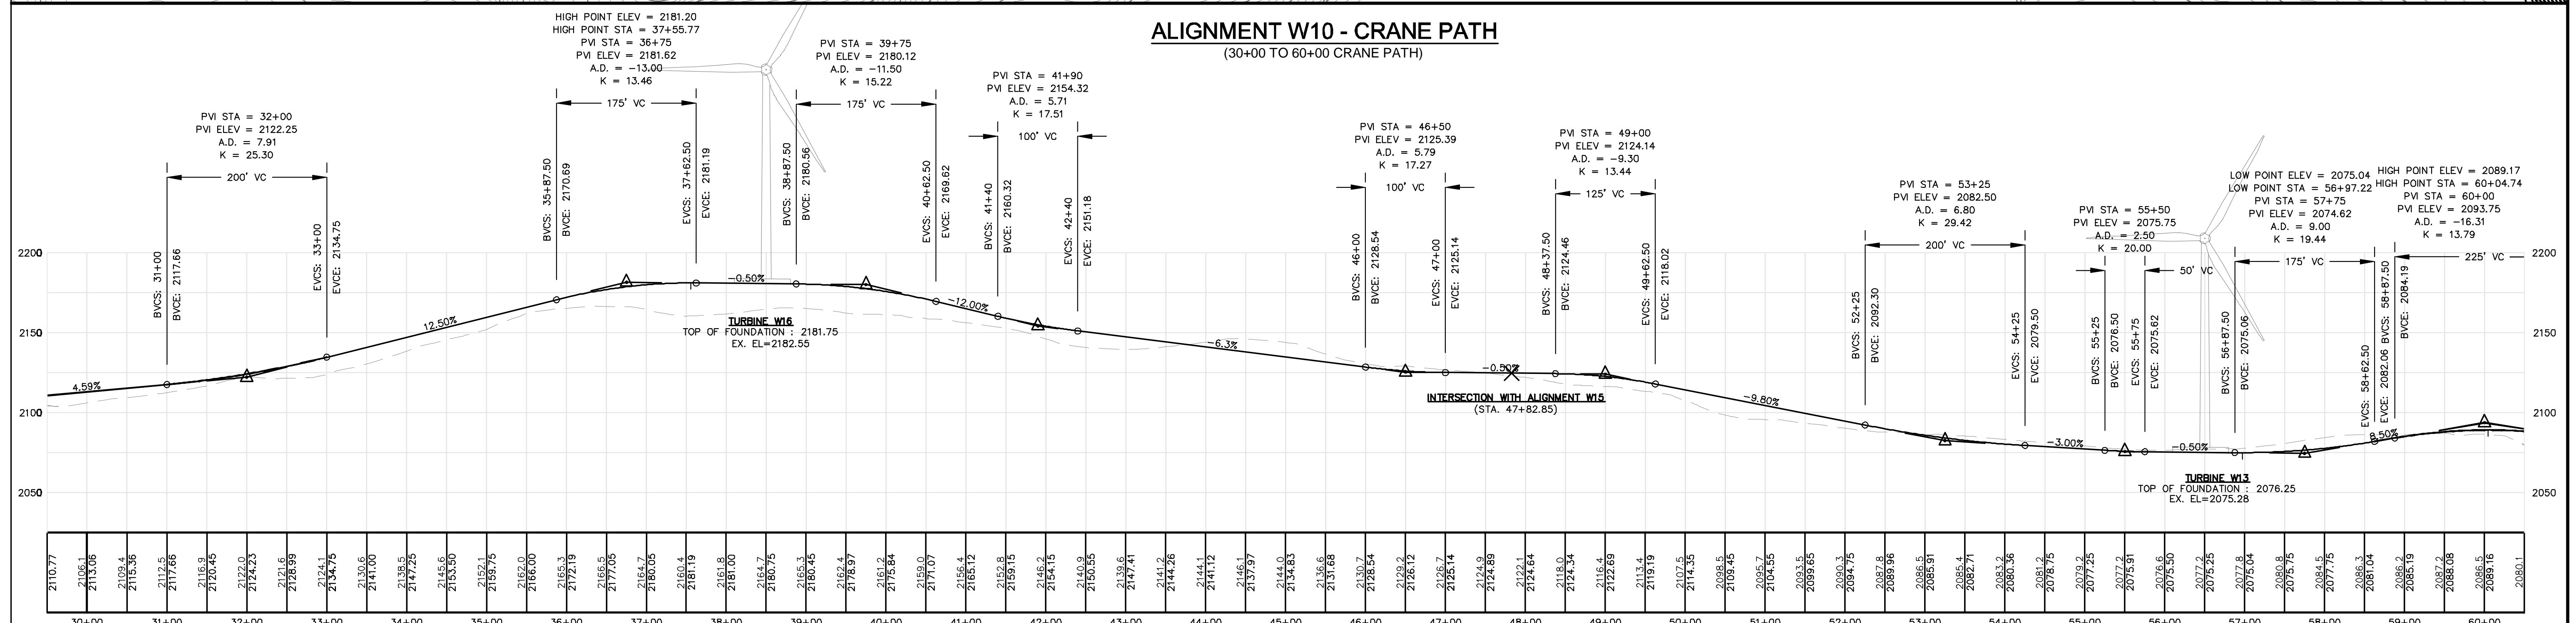


Rev. #	Drawn By	Description	Date

Designed By	DUP
BOH	
Date	12/11/2009
Scale	H: 1"=100' V: 1"=50'
Checked	BOH
PG	

HIGHLAND WIND PROJECT
HIGHLAND WIND LLC

Project Location
HIGHLAND PLANTATION

Drawing Description
PLAN AND PROFILE - ALIGNMENT W10
STA. 30+00 - STA. 60+00

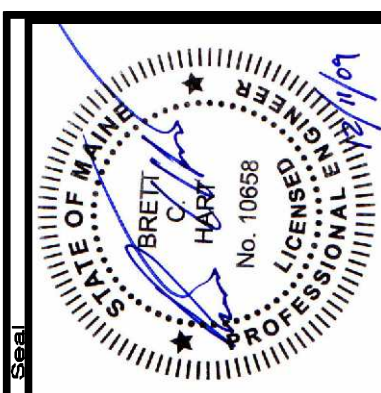

66060E


SEWALL
AN INTEGRATED TEAM OF
GEOSPATIAL ENGINEERING,
SURVEYING AND NATURAL
RESOURCE CONSULTANTS

JAMES W. SEWALL COMPANY Since 1880
SERVALLOM 800.688.7402


Phase
PERMIT

Sheet No.
C-202

NOT FOR CONSTRUCTION

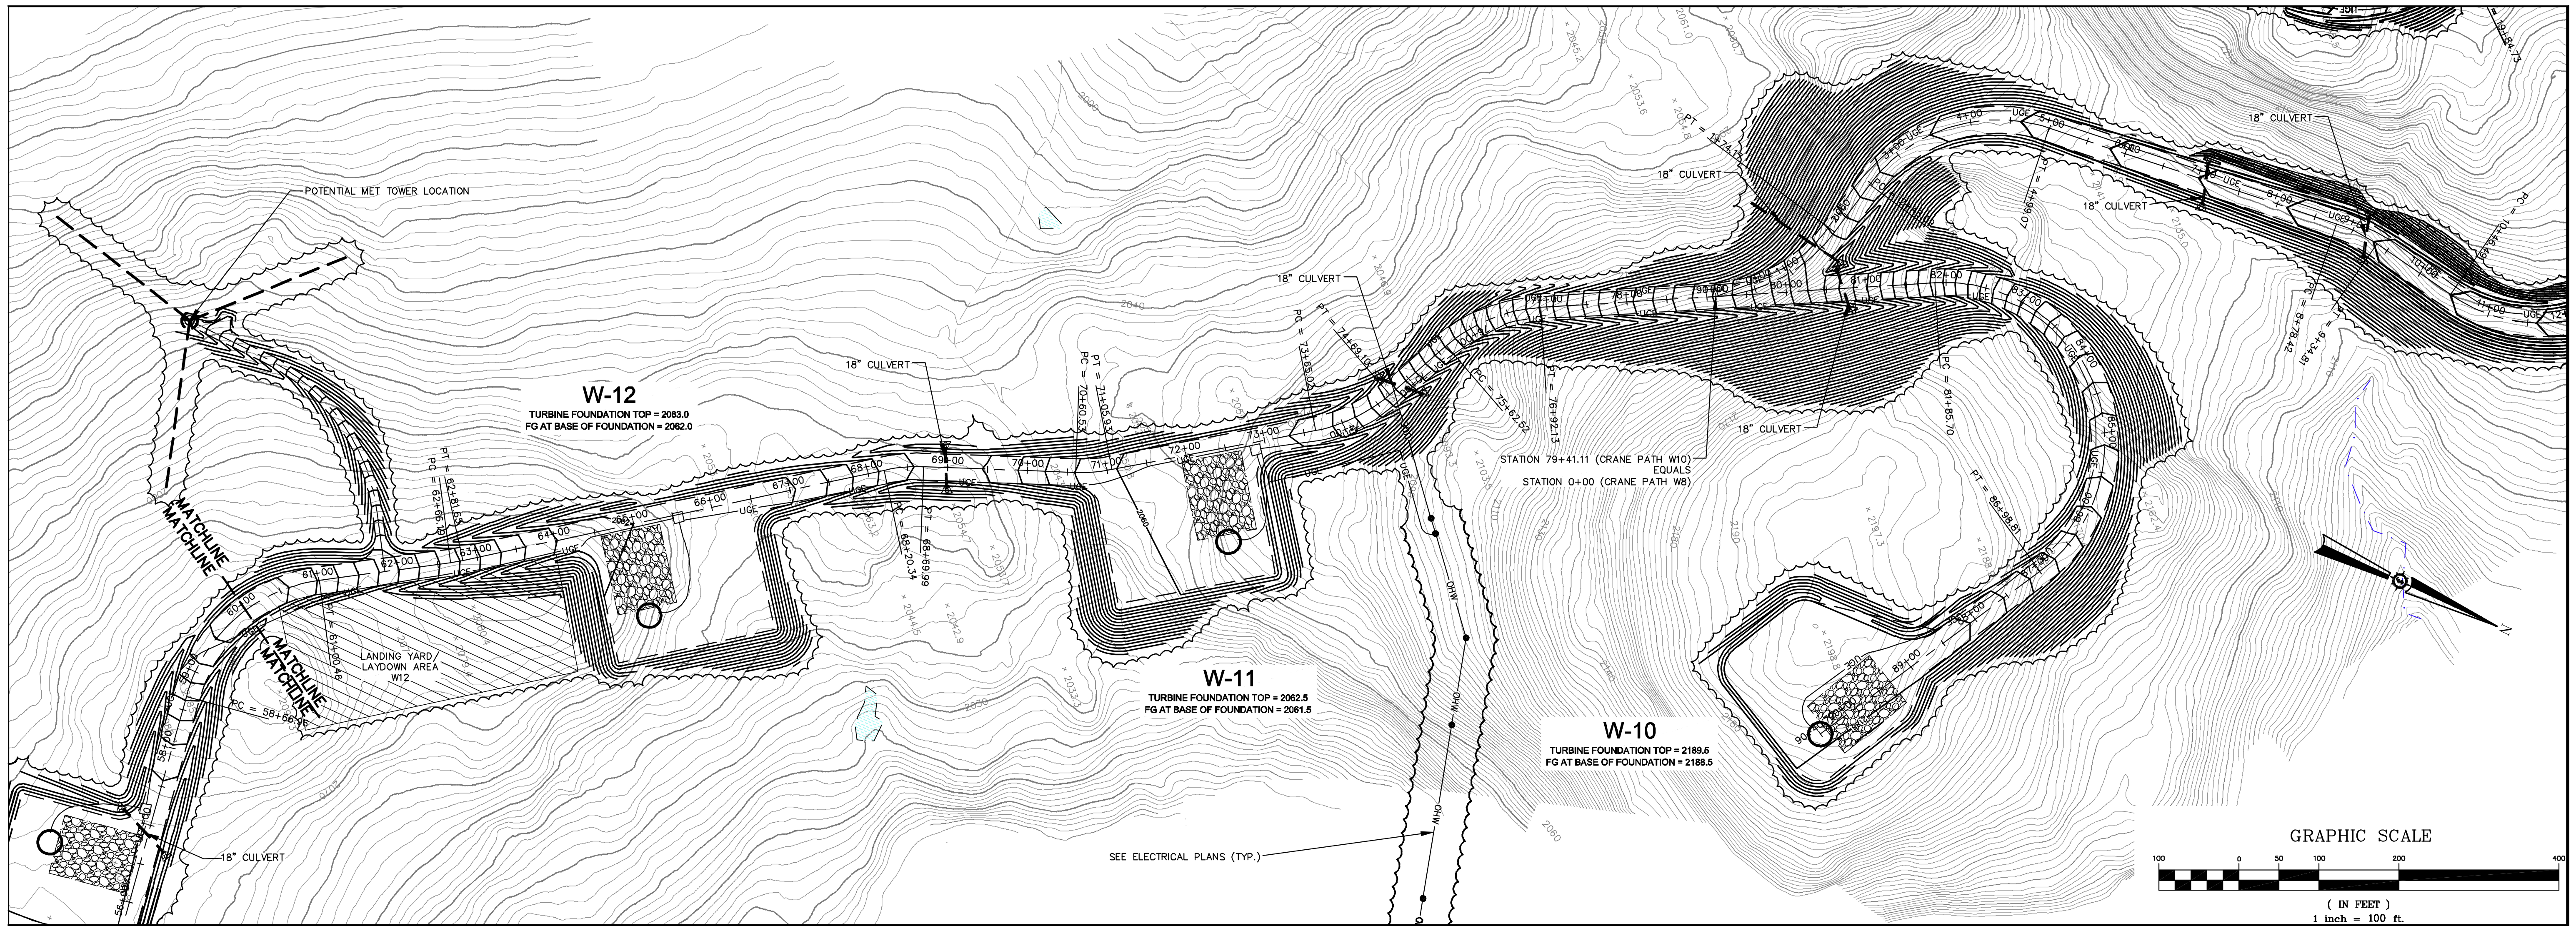

ALIGNMENT W10 - CRANE PATH
(60+00 TO 90+40.77 CRANE PATH)

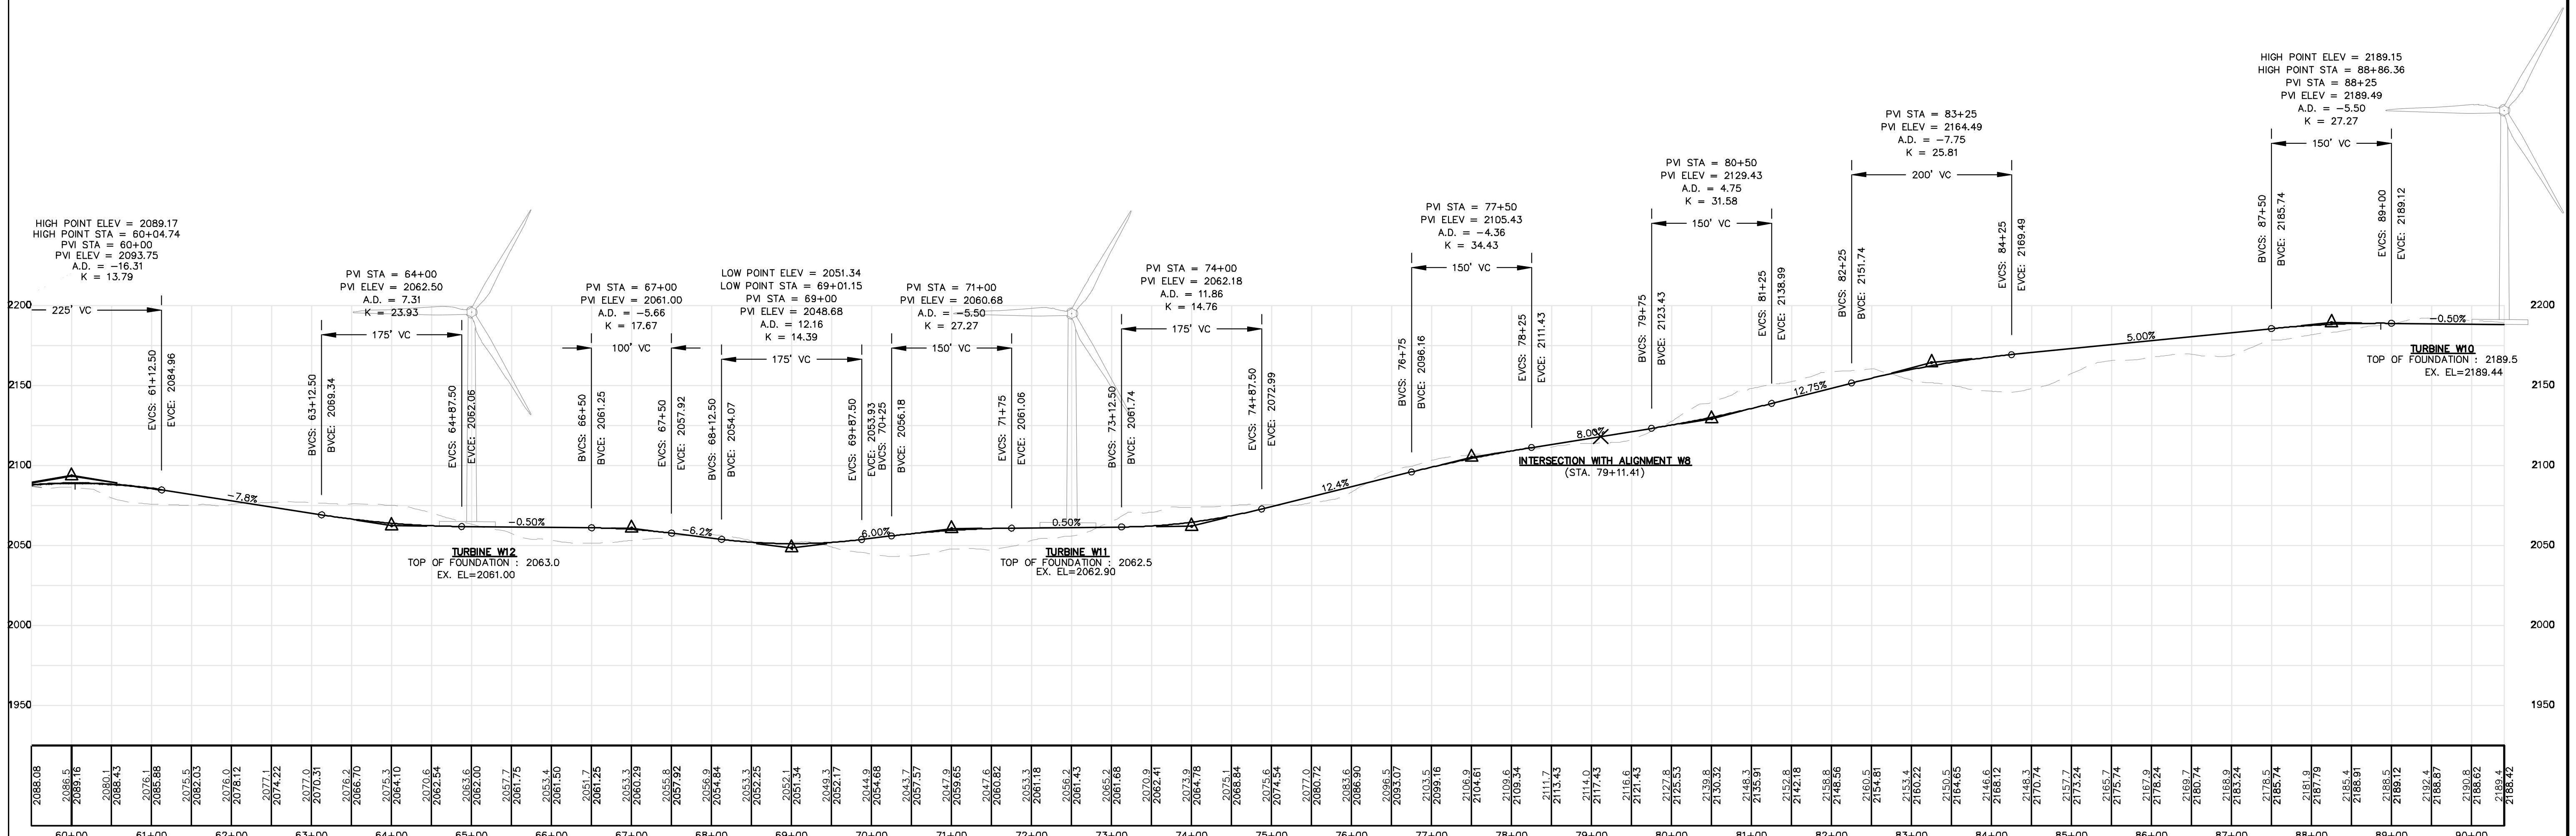

HIGHLAND WIND PROJECT
HIGHLAND WIND LLC

Project Location: HIGHLAND PLANTATION

Plan and Profile - Alignment W10
STA. 60+00 - STA. 90+40.77

Scale: H: 1"=100' V: 1"=50'

Checked: BOH PG

Approved: BOH PG

Drawn By: BOH
Date: 12/11/2009

66060E



SEWALL
AN INTEGRATED TEAM OF
GEOSPATIAL ENGINEERING,
SURVEYING AND NATURAL
RESOURCE CONSULTANTS

JAMES W. SEWALL COMPANY / Since 1880
SEWALLCOM 800.688.4302


PERMIT

Sheet No. **C-203**

NOT FOR CONSTRUCTION

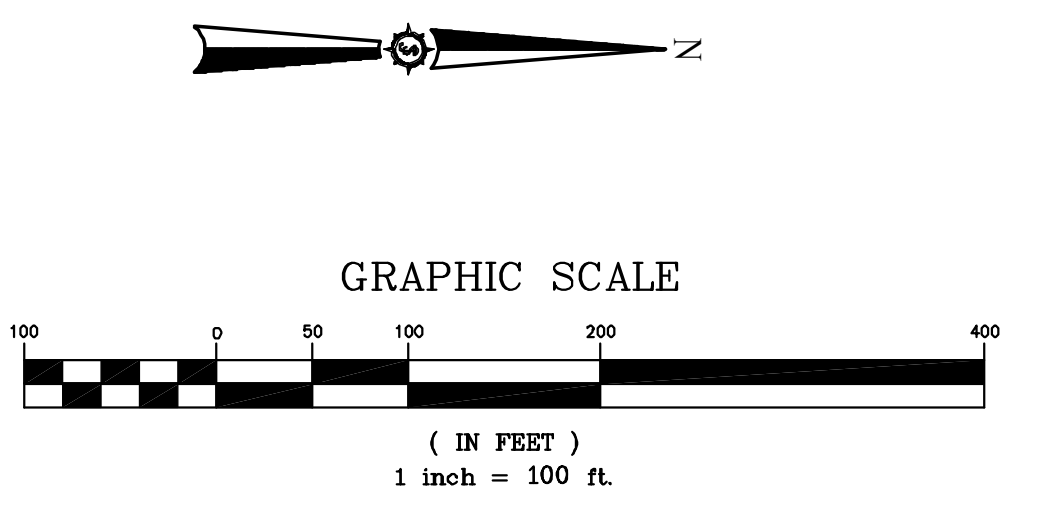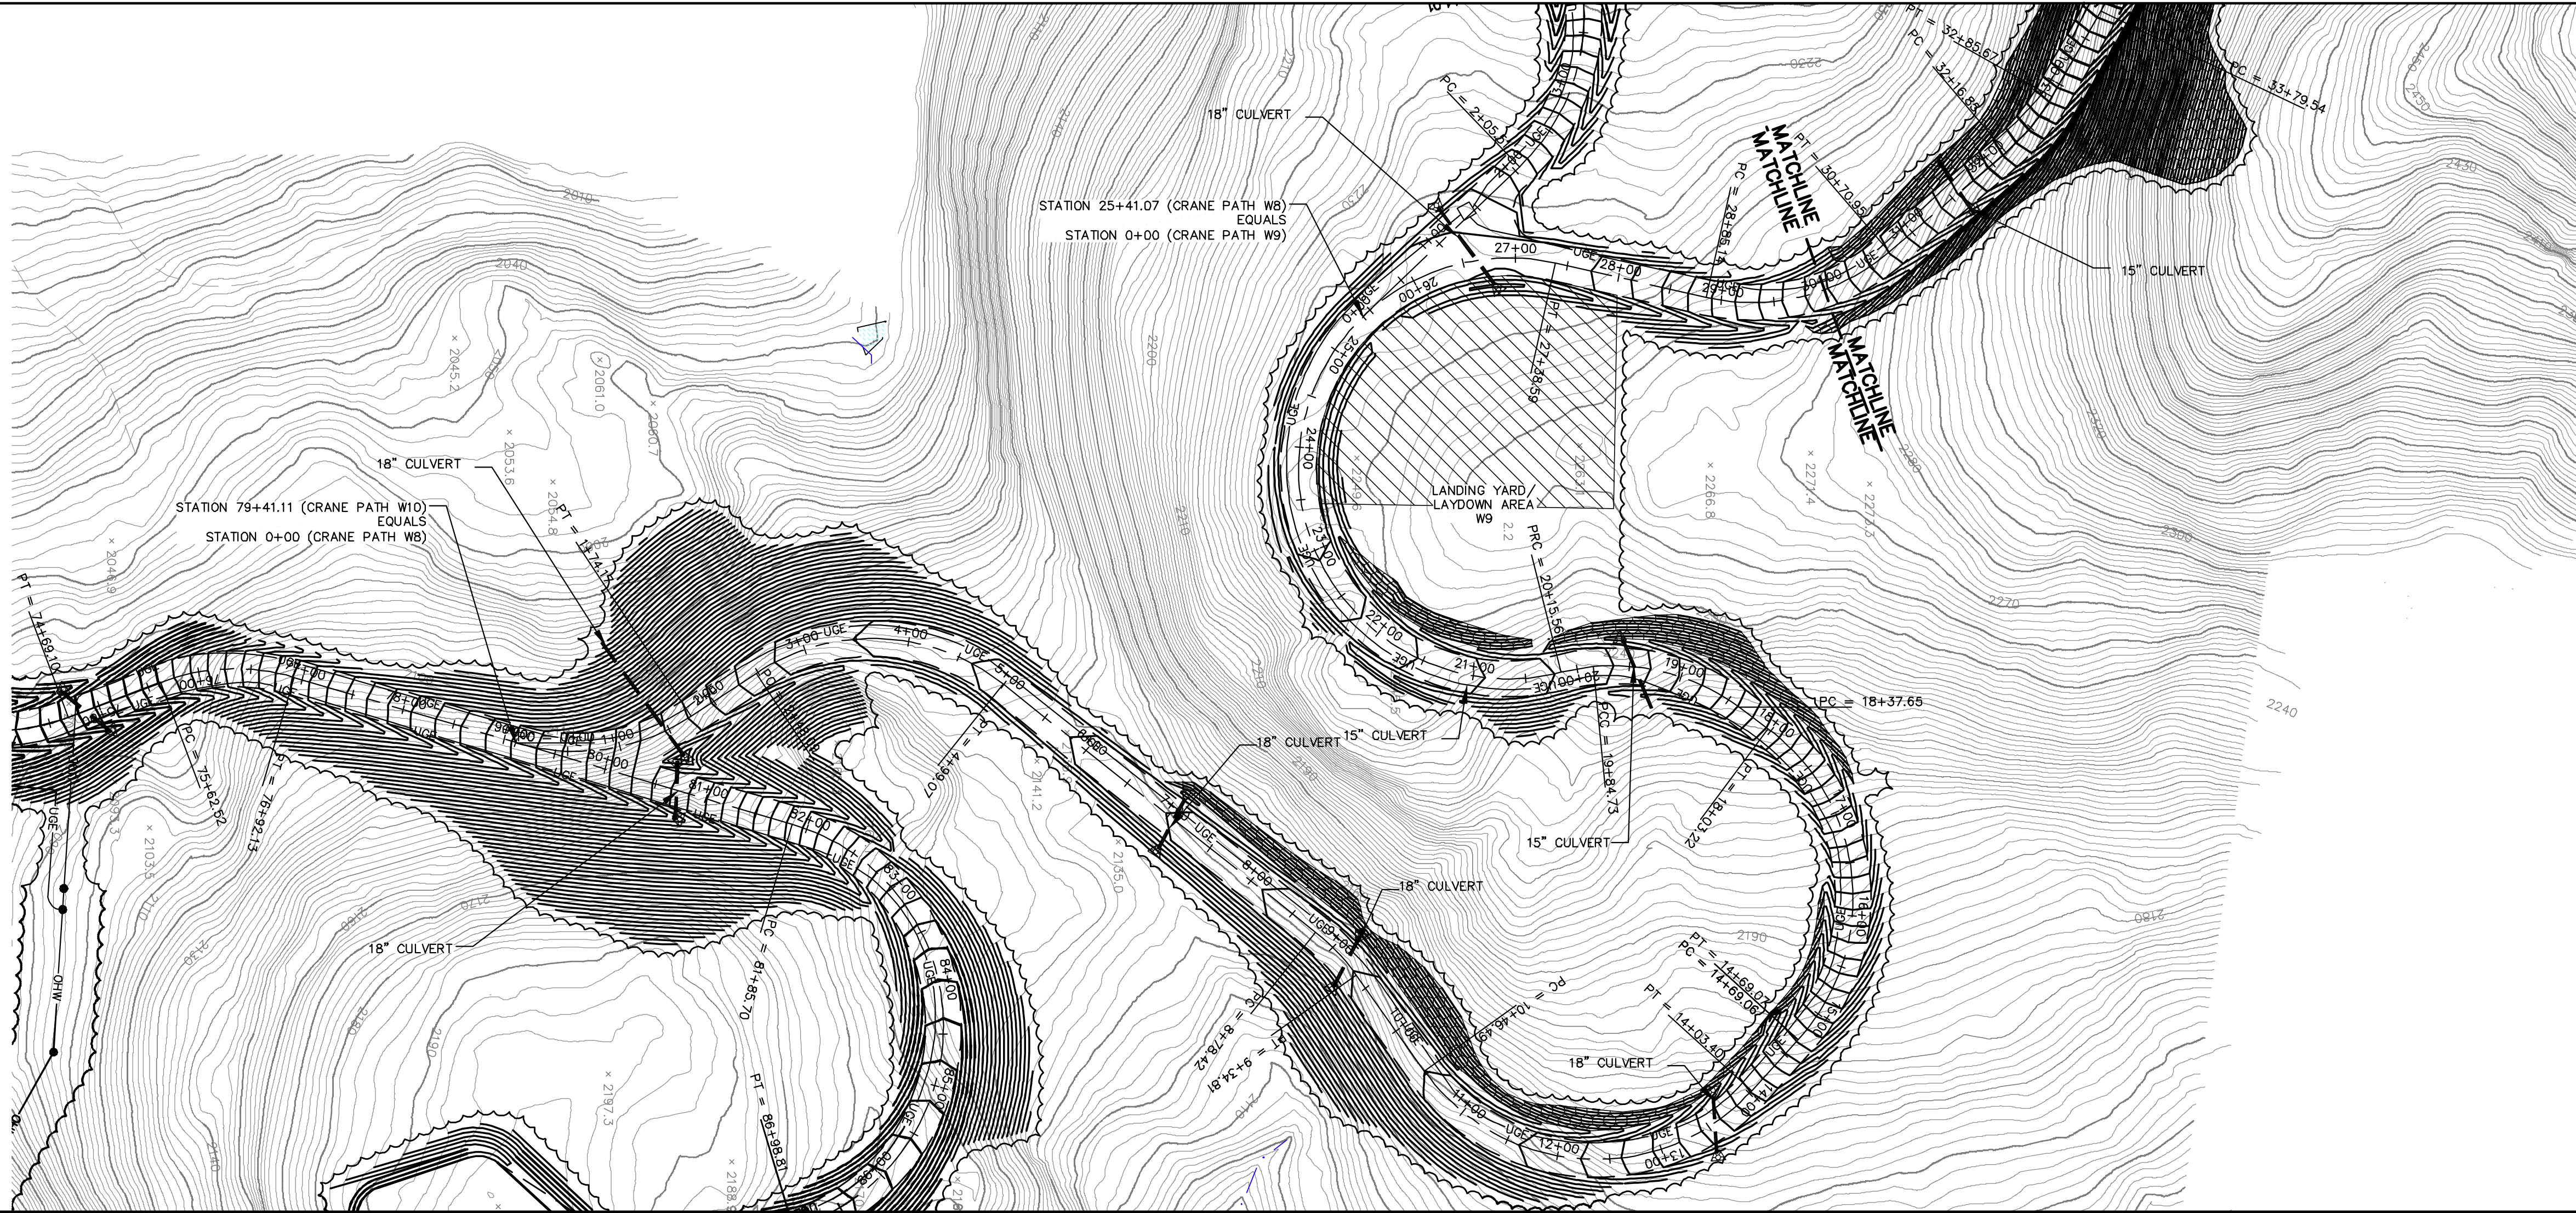

ALIGNMENT W8 - CRANE PATH
 (0+00 TO 30+00 CRANE PATH)

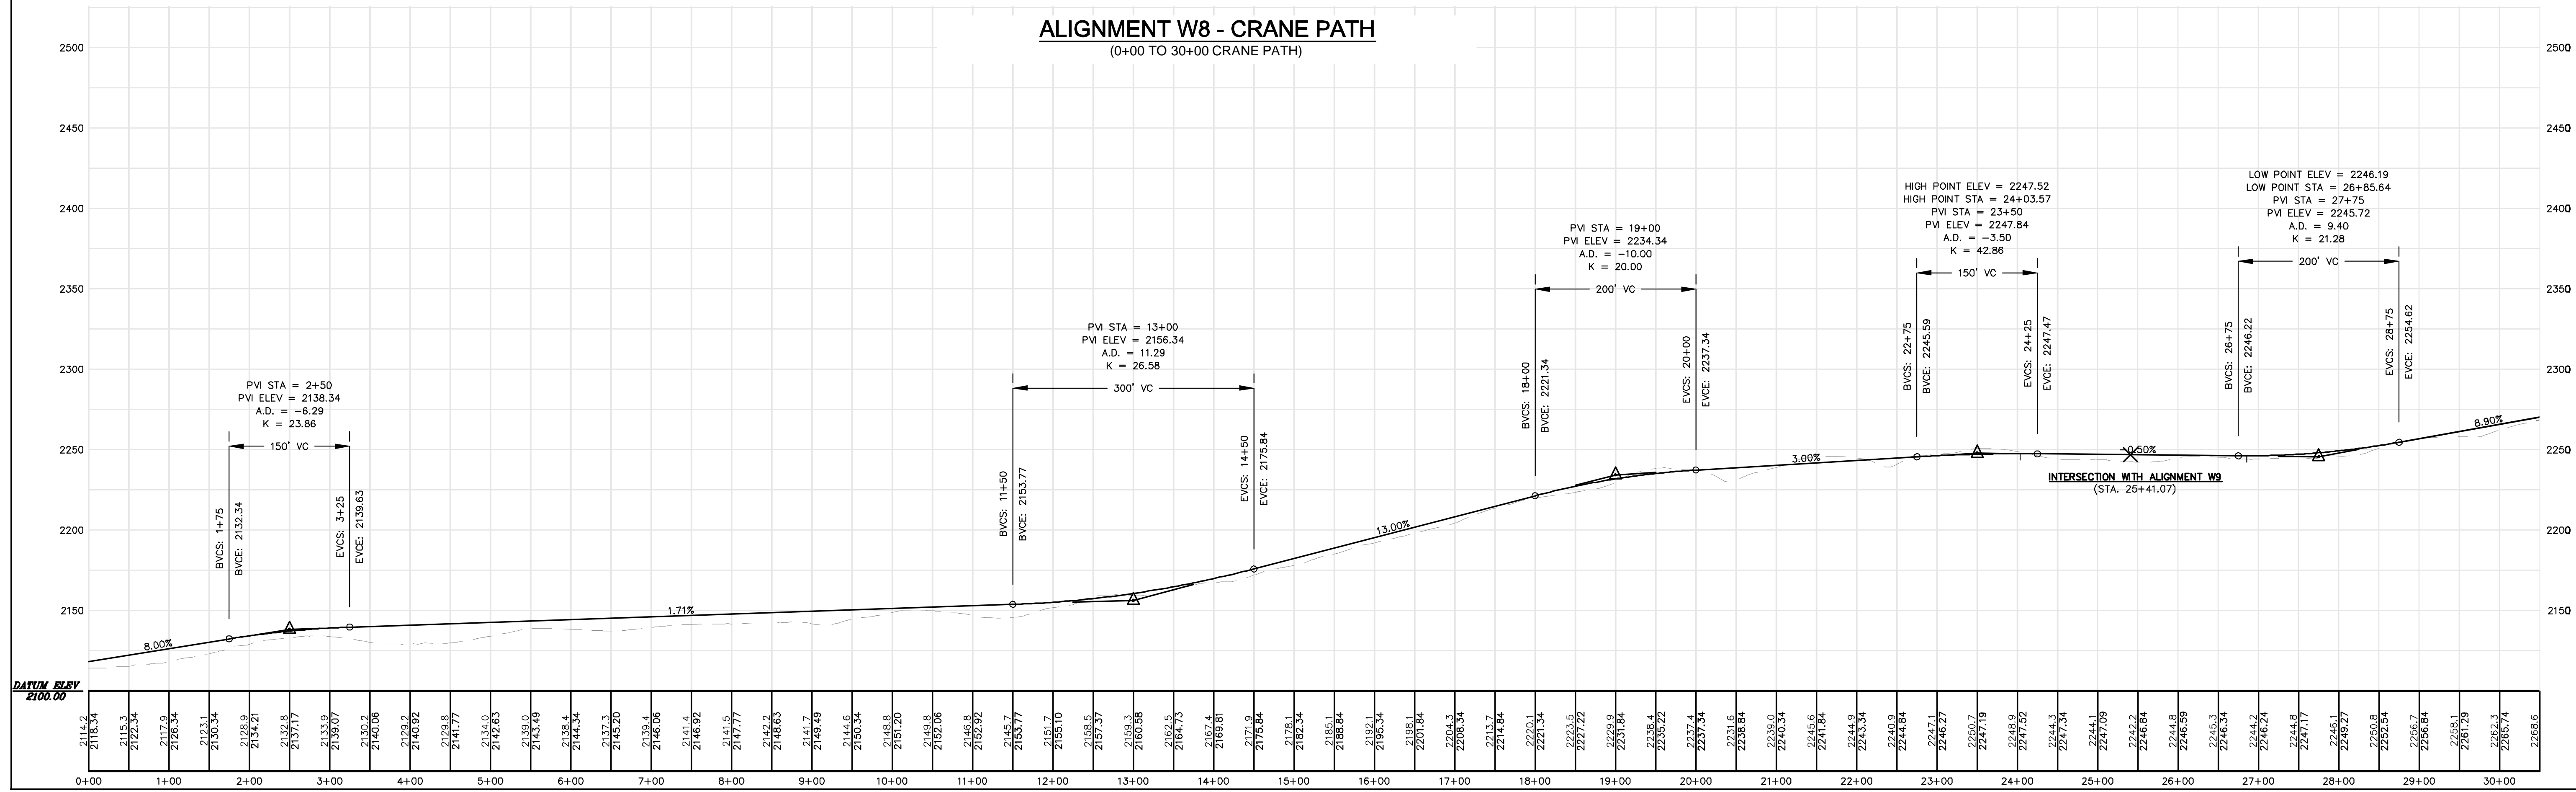


Rev. #	Drawn By	Description	Date

HIGHLAND WIND PROJECT
HIGHLAND WIND LLC

Project Location: HIGHLAND PLANTATION

Scale: H: 1"=100' V: 1"=50'

Drawn By: BOH
 Date: 12/11/2009
 Approved: BOH
 Checked: BOH
 PG

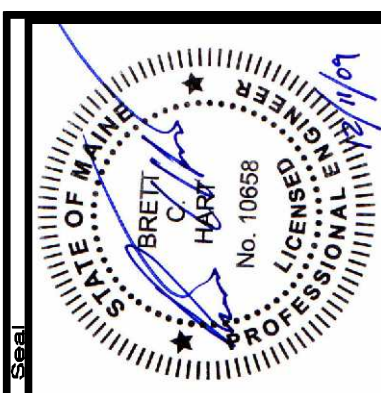

66060E

SEWALL
 AN INTEGRATED TEAM OF
 GEOSPATIAL ENGINEERING,
 SURVEYING AND NATURAL
 RESOURCE CONSULTANTS

JAMES W. SEWALL COMPANY / Since 1880
 SEWALLCOM 800.688.7402

Phase: **PERMIT**

Sheet No.: **C-204**

NOT FOR CONSTRUCTION