


**ALIGNMENT W8 - CRANE PATH**  
(30+00 TO 54+68.40 CRANE PATH)

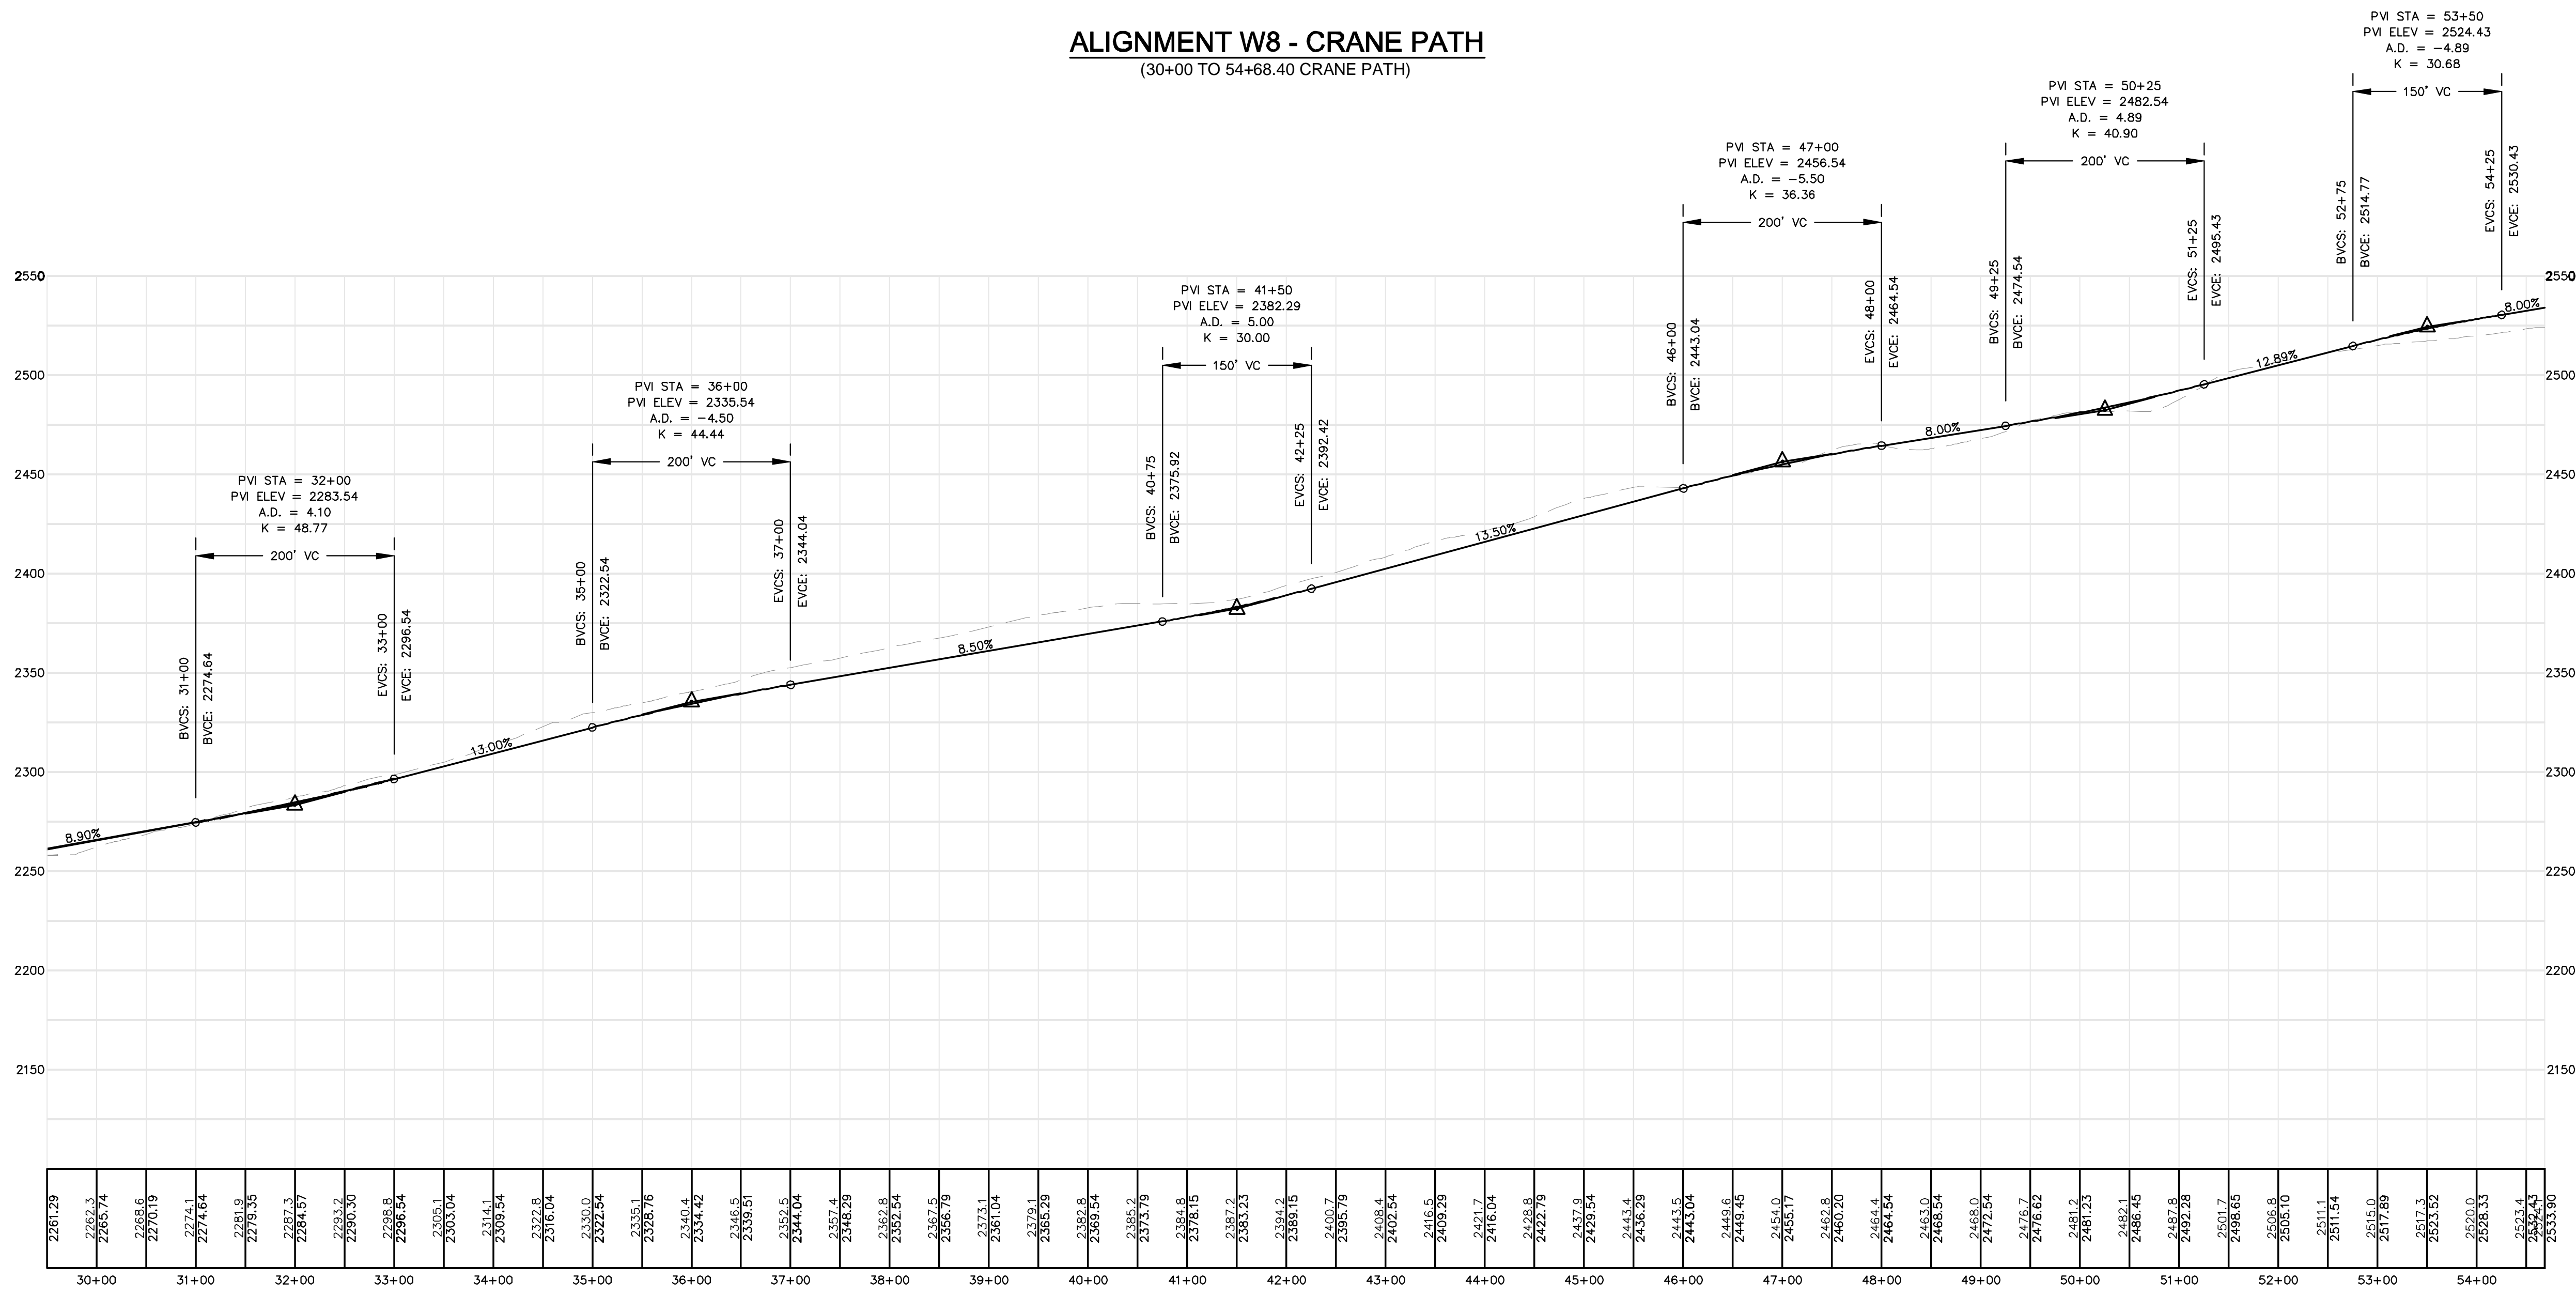


Rev. #	Drawn By	Description	Date

Designed By	Drawn By	DUP
BOH	BOH	
Date	Date	
12/11/2009	12/11/2009	
Scale	Scale	
H: 1"=100' V: 1"=50'	H: 1"=100' V: 1"=50'	
Approved	Checked	
BOH	PG	

**HIGHLAND WIND PROJECT**  
**HIGHLAND WIND LLC**

Project Location  
HIGHLAND PLANTATION

PLANNING AND PROFILE - ALIGNMENT W8  
**STA. 30+00 - STA. 54+68.40**




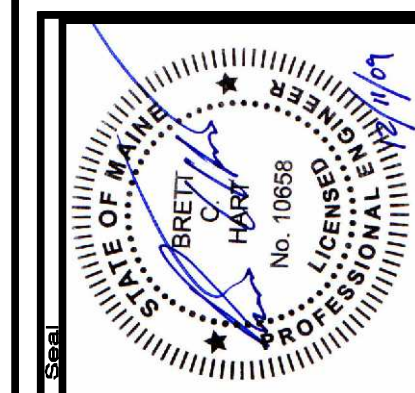


**66060E**

**SEWALL**  
AN INTEGRATED TEAM OF  
GEOSPATIAL ENGINEERING,  
SURVEYING AND NATURAL  
RESOURCE CONSULTANTS

JAMES W. SEWALL COMPANY / Since 1880  
SEWALLCOM  
800.688.7402

**NOT FOR CONSTRUCTION**

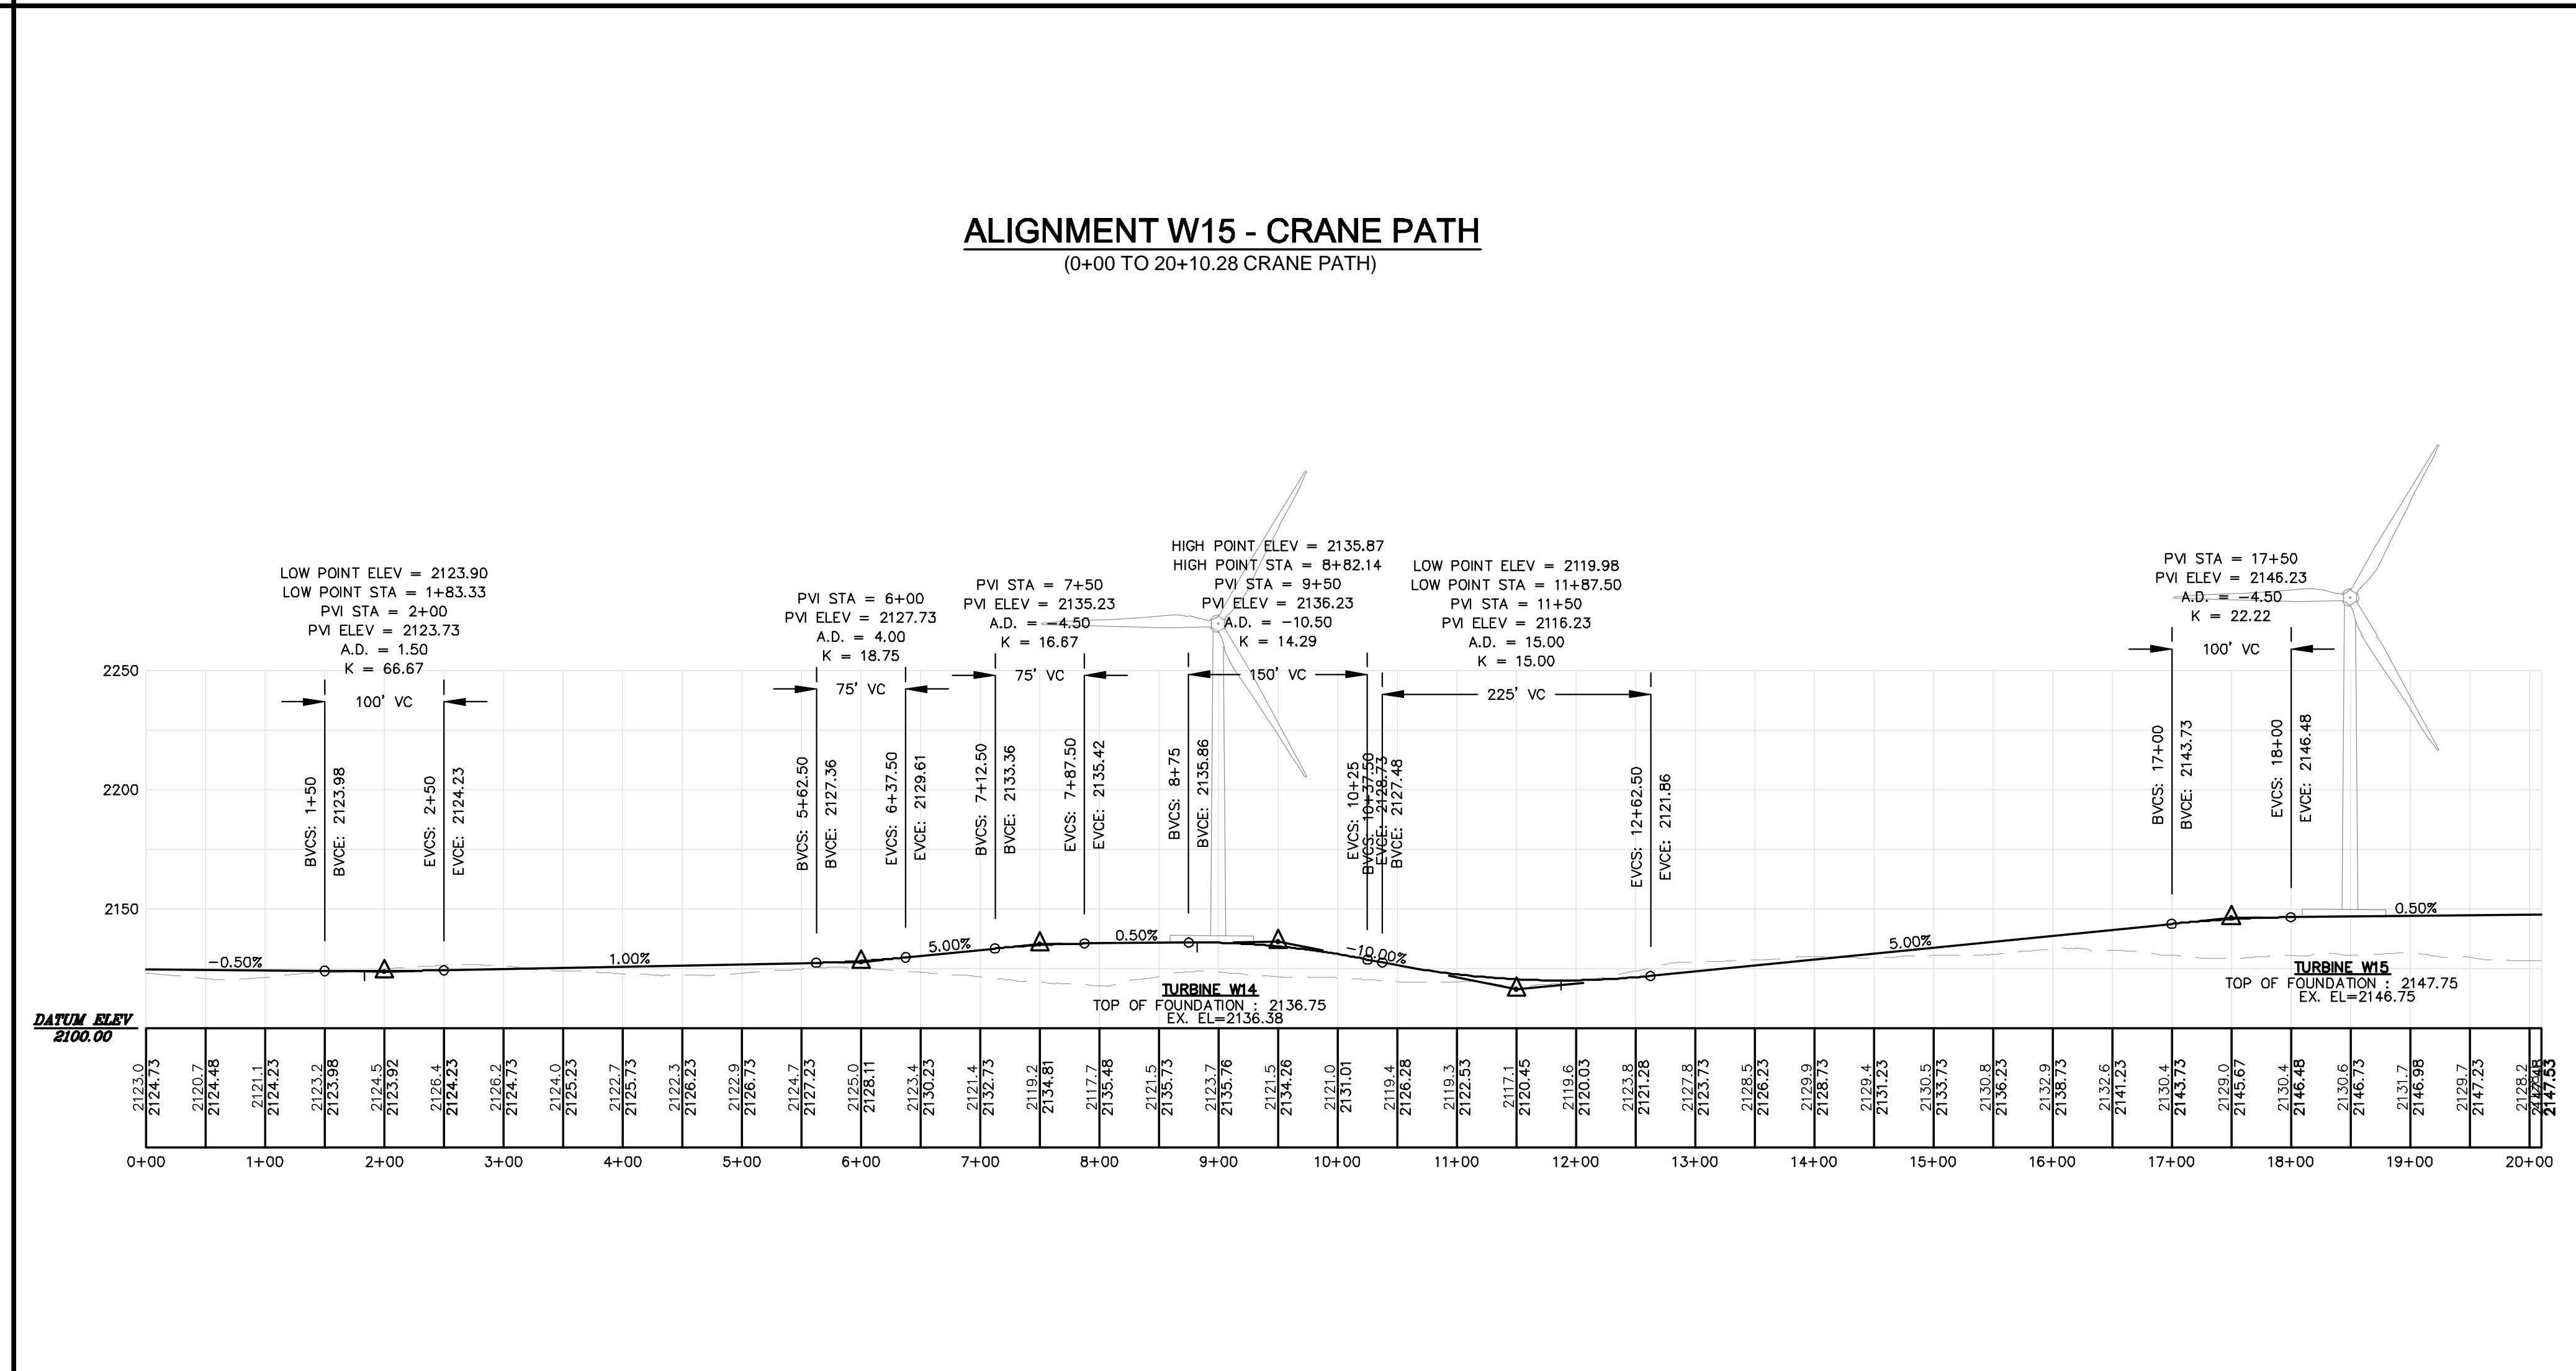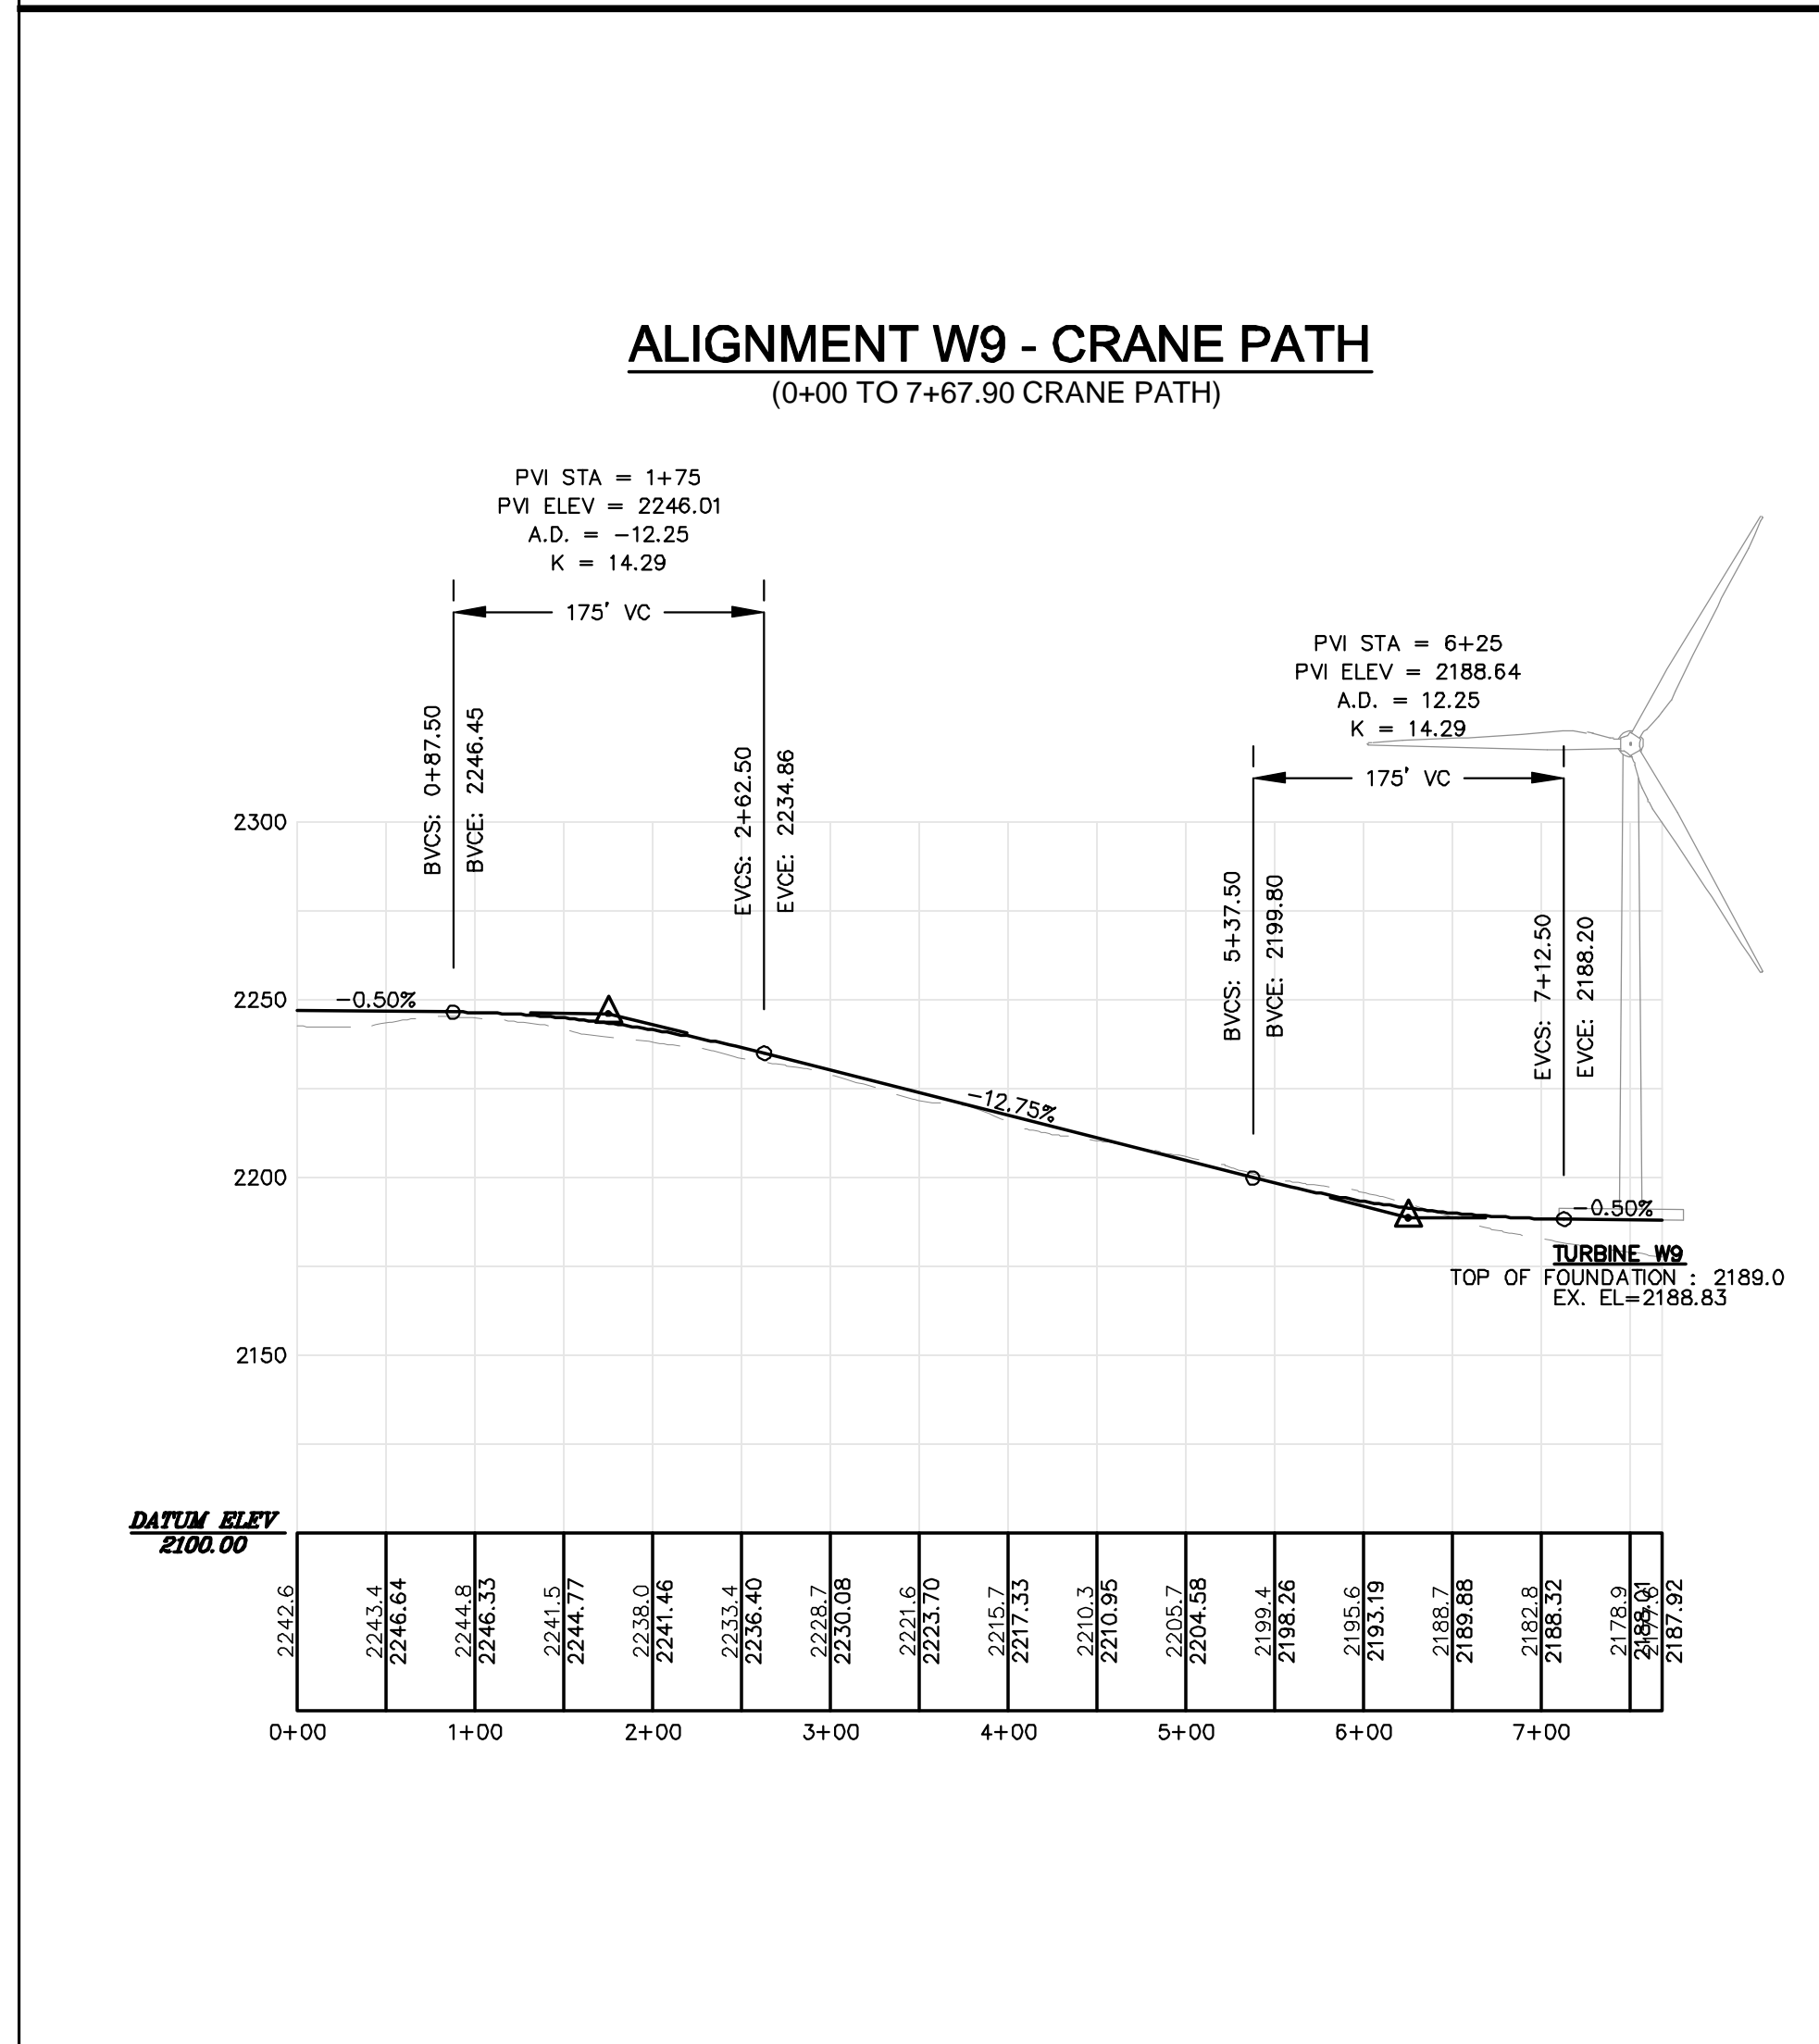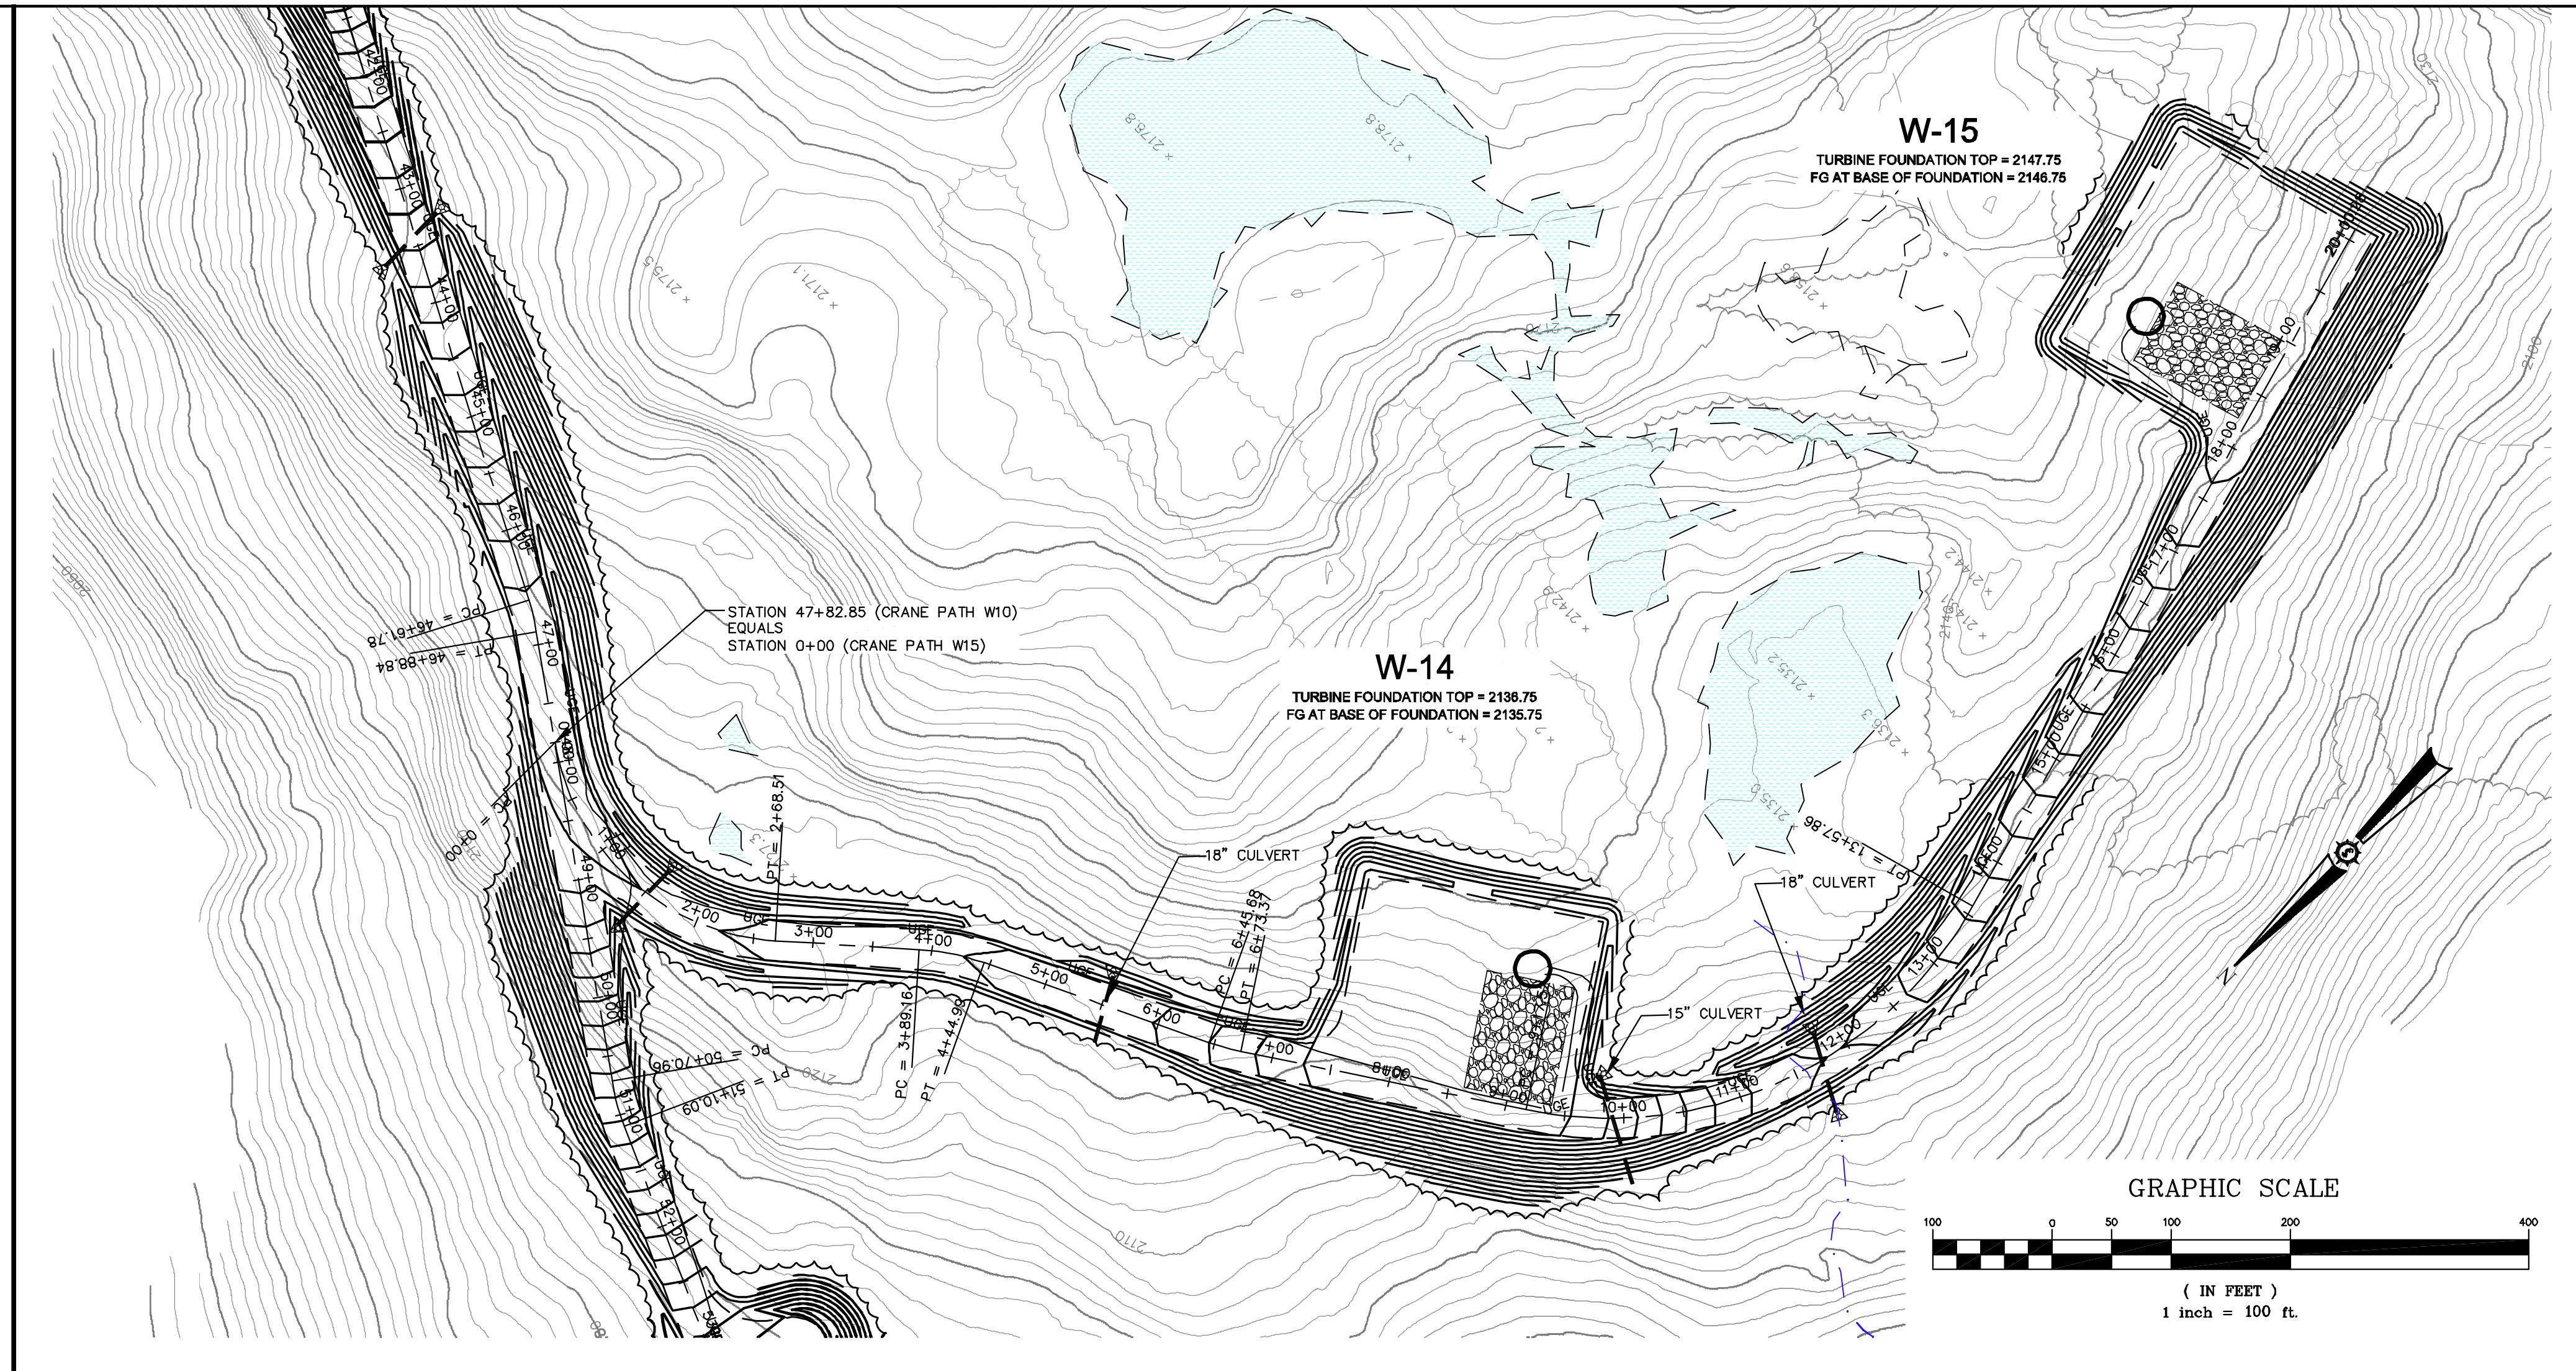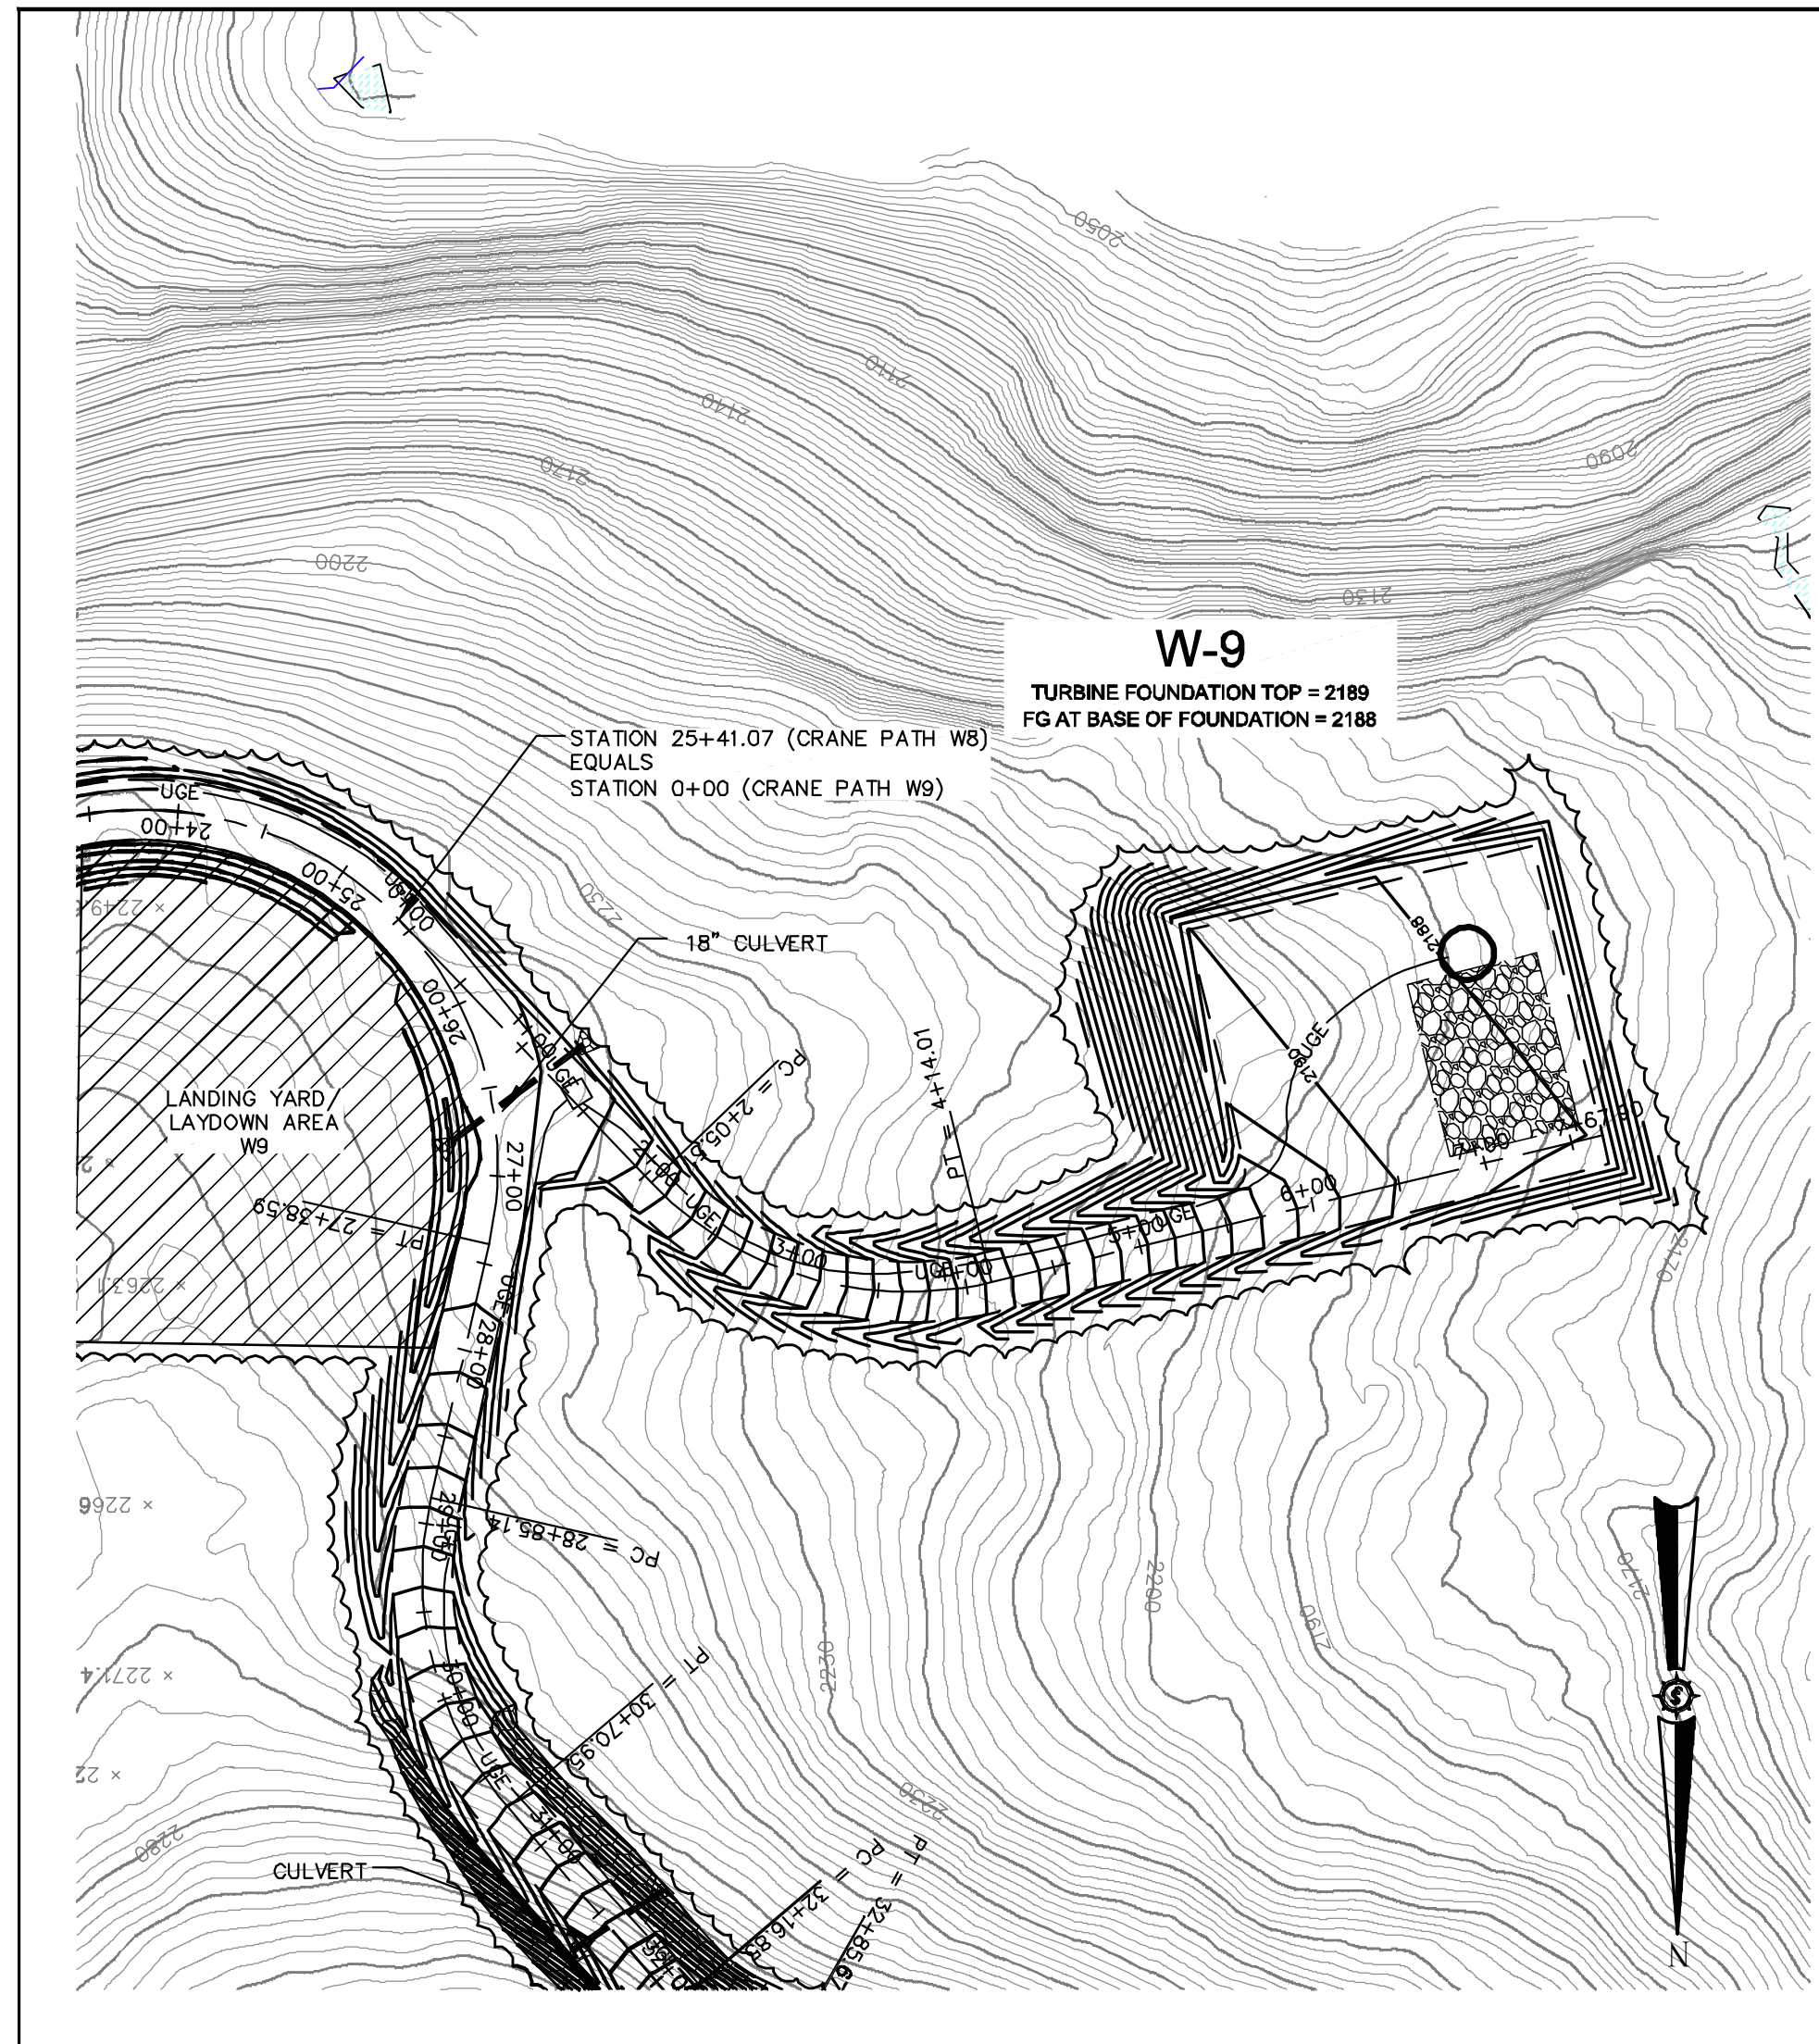

Rev. #	Drawn By	Description	Date

**HIGHLAND WIND PROJECT**  
**HIGHLAND WIND LLC**

Project Location  
HIGHLAND PLANTATION

Project No. 10888


Drawing Description  
PLAN AND PROFILE - ALIGNMENTS W9 & W15  
STA. 0+00 - STA. 7+67.90 (W9) & STA. 0+00 - STA. 20+10.28 (W15)

Scale  
H: 1" = 100' V: 1" = 50'

Checked  
BOH

Approved  
BOH

Permit  
PG

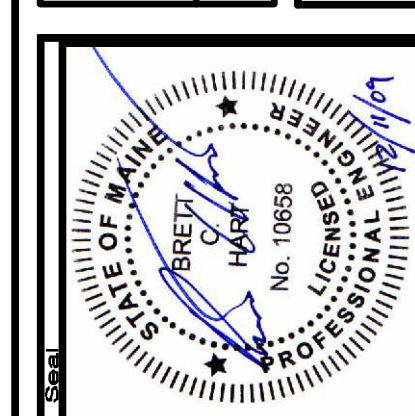


Project No. **66060E**

Engineer  
**SEWALL**  
AN INTEGRATED TEAM OF  
GEOSPATIAL ENGINEERING,  
SURVEYING AND NATURAL  
RESOURCE CONSULTANTS  
JAMES W. SEWALL COMPANY (Since 1880)  
800.686.6026  
SEWALL.COM


Phase  
**PERMIT**

Sheet No.  
**C-206**

NOT FOR CONSTRUCTION

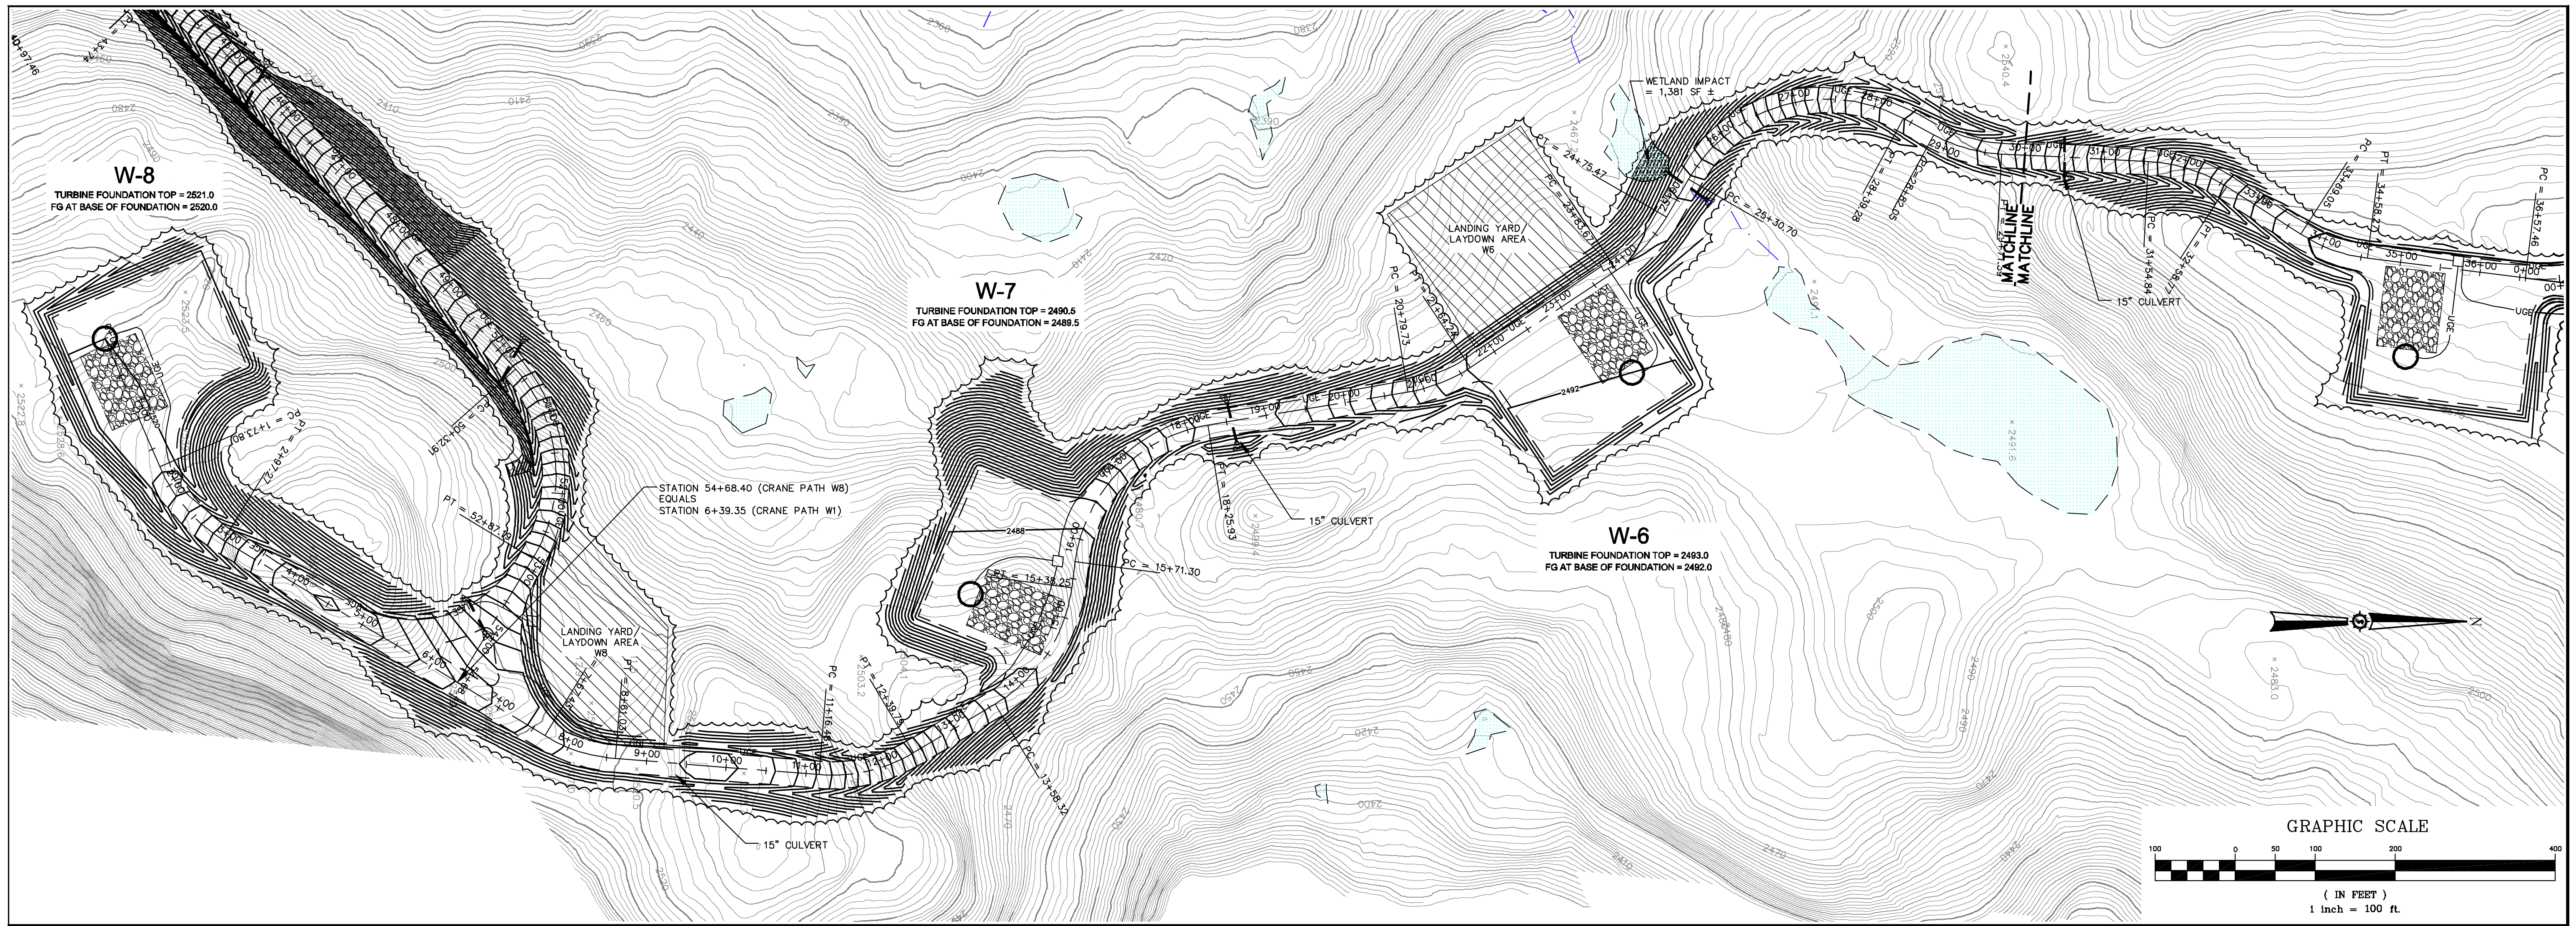

**ALIGNMENT W1 - CRANE PATH**  
(0+00 TO 30+00 CRANE PATH)

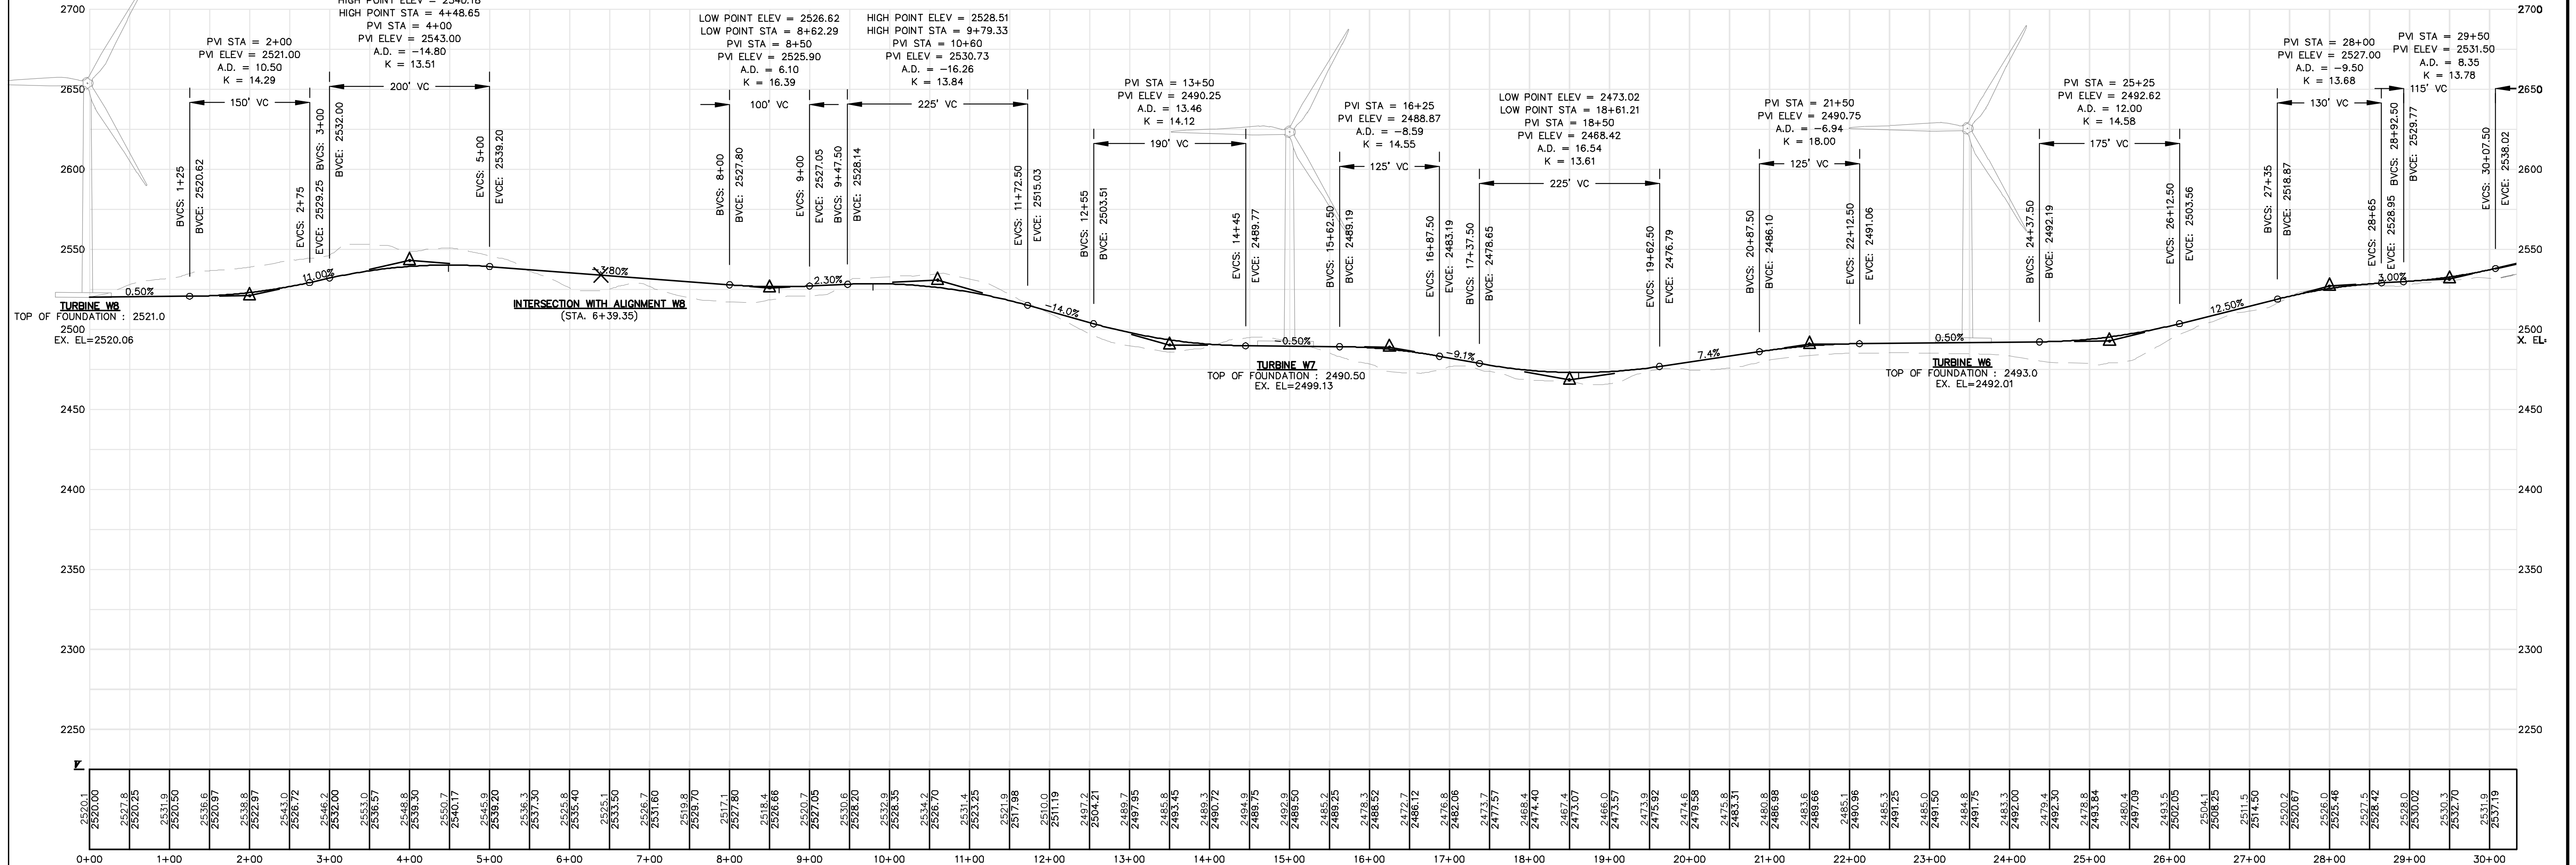


Drawn By	DUP
Checked	BOH
Designated By	BOH
Date	12/11/2009
Scale	H: 1"=100' V: 1"=50'
Approved	BOH
Checked	PG

**HIGHLAND WIND PROJECT**  
**HIGHLAND WIND LLC**

Project Location  
HIGHLAND PLANTATION

PLAN AND PROFILE - ALIGNMENT W1  
STA. 0+00 - STA. 30+00

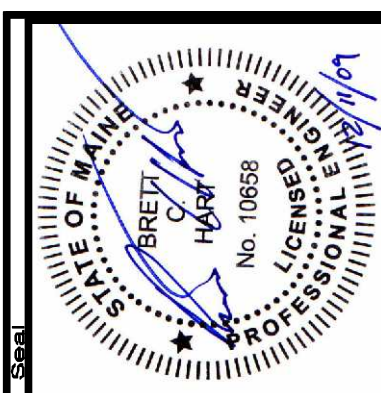

**66060E**

**SEWALL**  
AN INTEGRATED TEAM OF  
GEOGRAPHIC ENGINEERING,  
SURVEYING AND NATURAL  
RESOURCE CONSULTANTS



JAMES W. SEWALL COMPANY / Since 1880  
800 688 7402

PERMIT


Sheet No. **C-207**

NOT FOR CONSTRUCTION



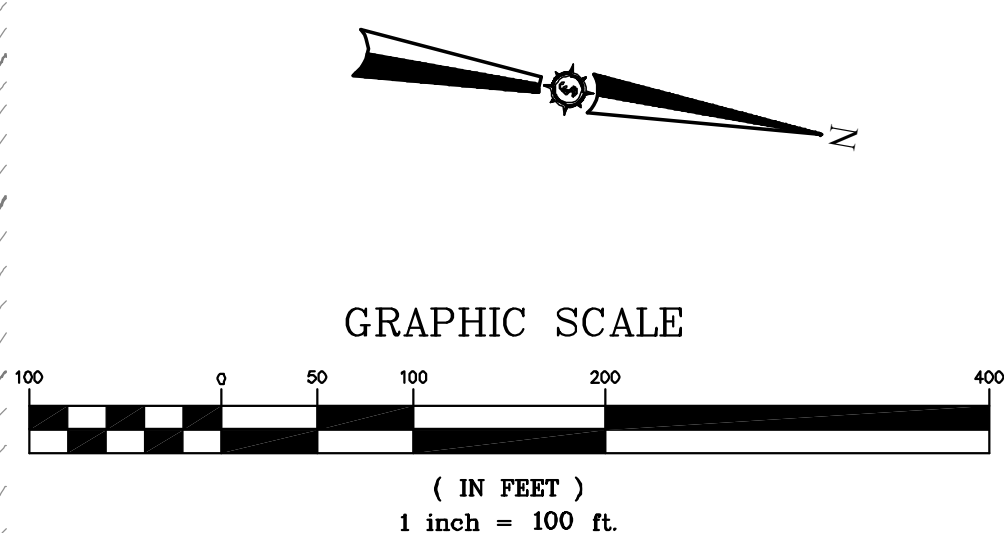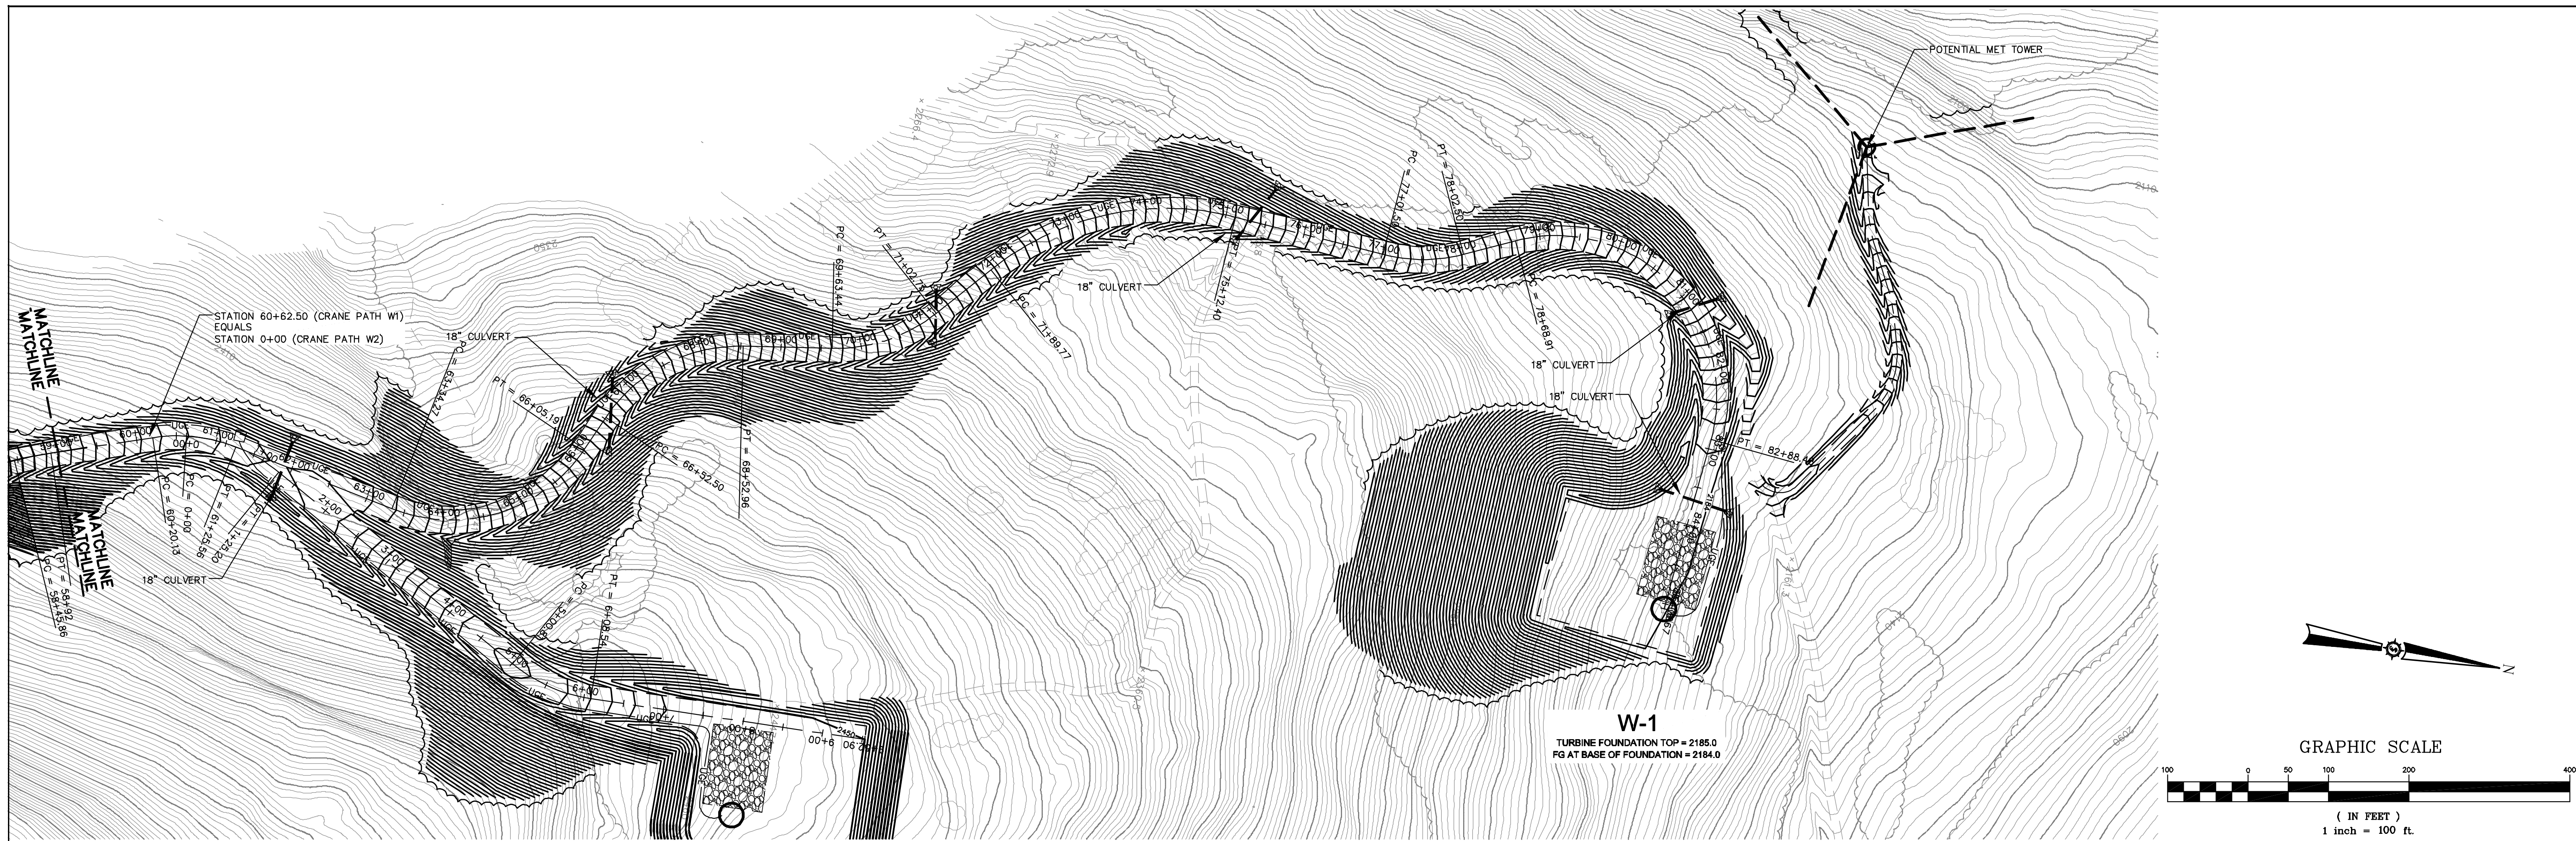

**ALIGNMENT W1 - CRANE PATH**  
(60+00 TO 85+06.67 CRANE PATH)

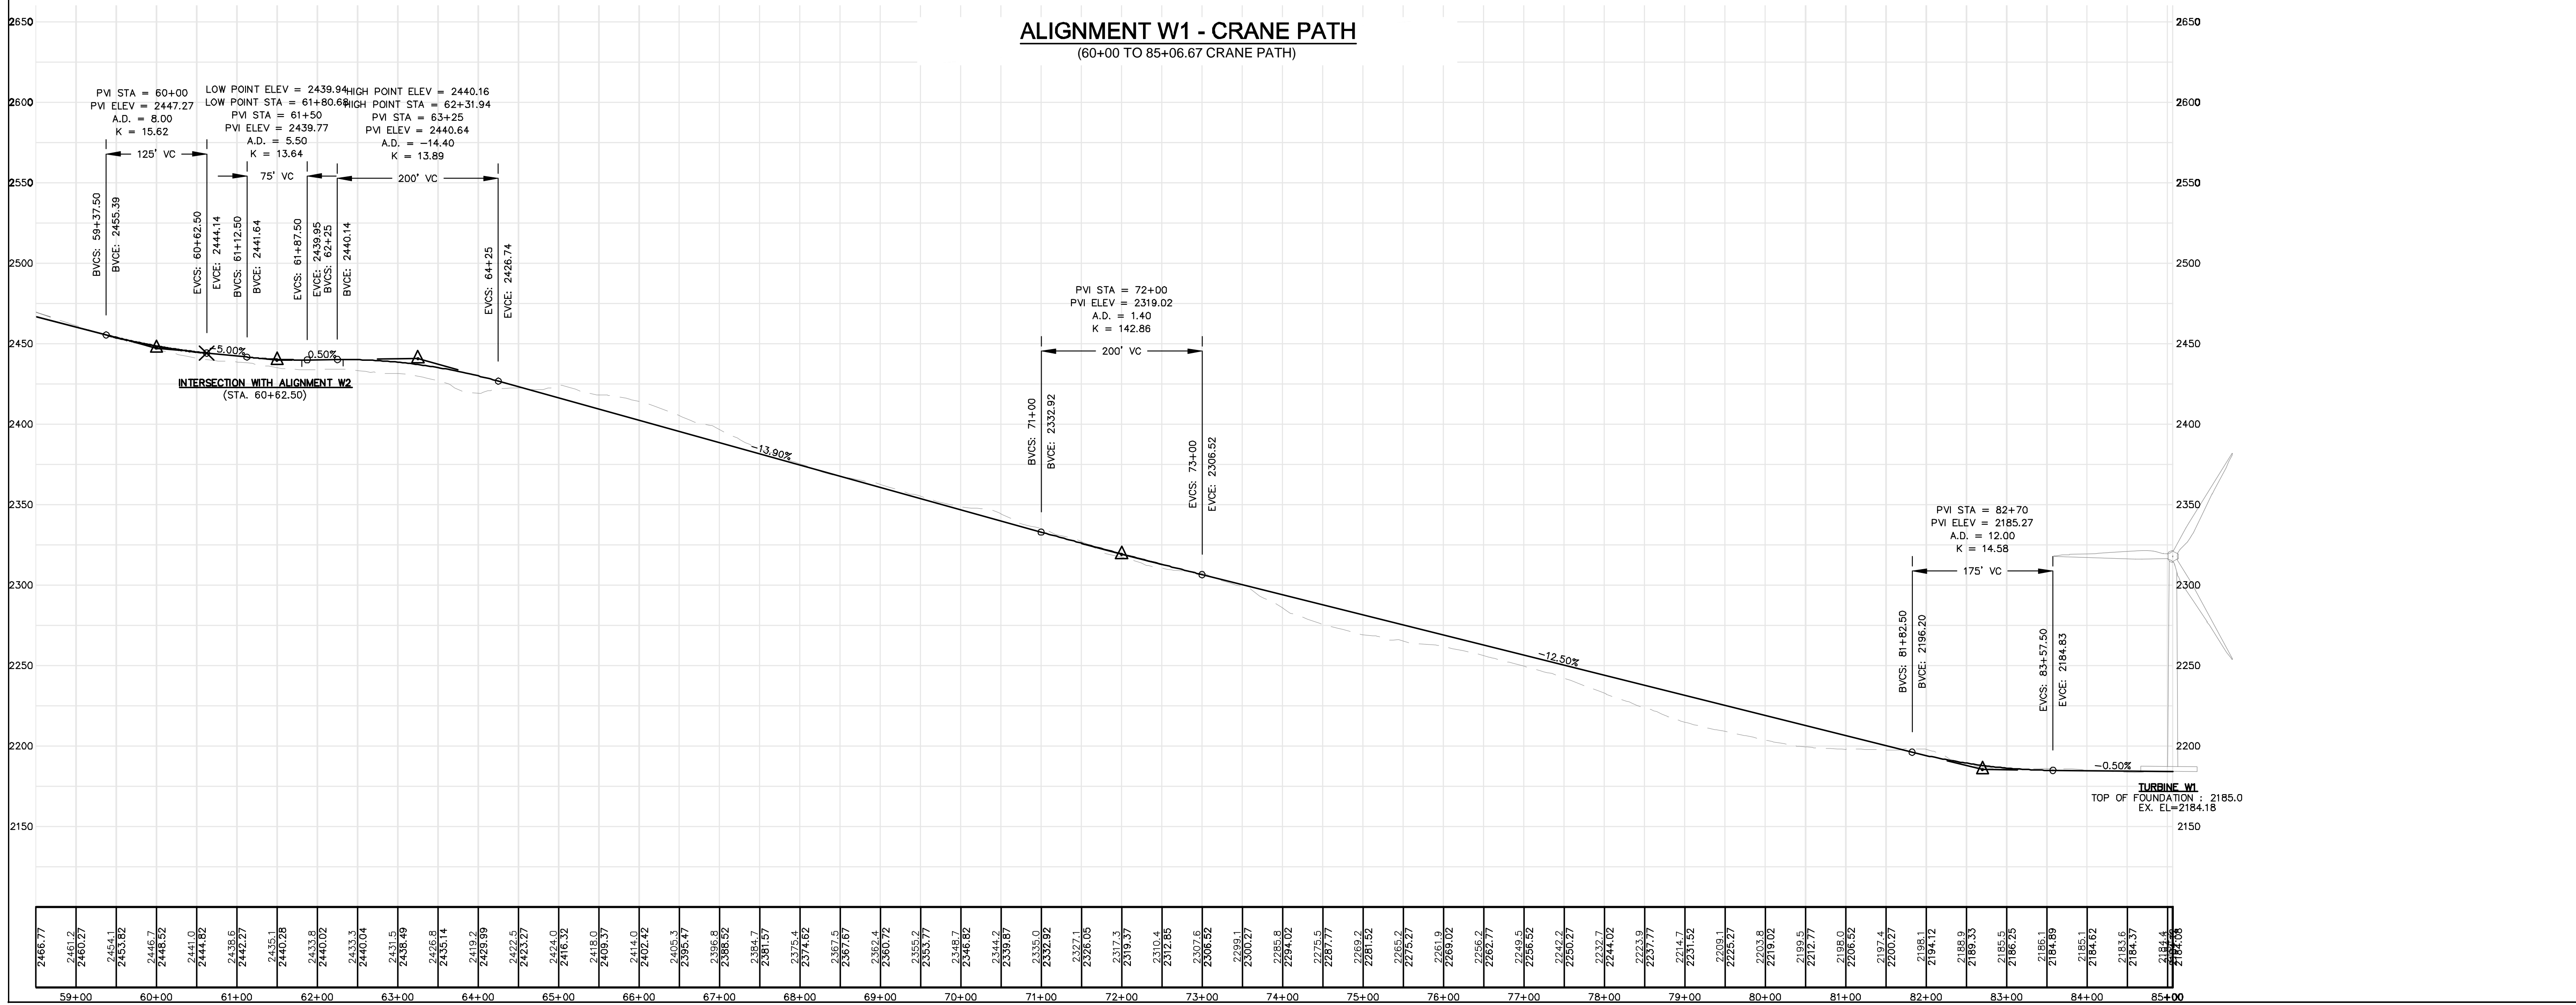

Rev. #	Drawn By	Description	Date

**HIGHLAND WIND PROJECT**  
**HIGHLAND WIND LLC**

Project Location: HIGHLAND PLANTATION


Scale: H: 1"=100 V: 1"=50

Checked: BOH PG

Approved: BOH

Designed By: BOH  
Date: 12/11/2009

DUP

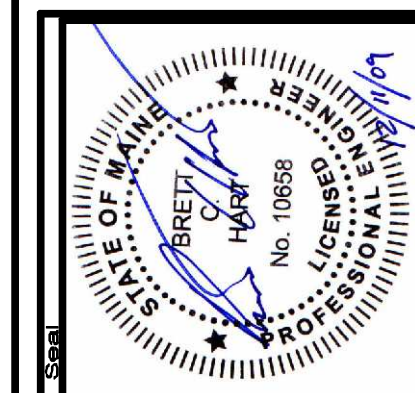

**66060E**

**SEWALL**

JAMES W. SEWALL COMPANY / Since 1880  
800 686 7402  
SEWALL.COM

AN INTEGRATED TEAM OF  
GEOSPATIAL ENGINEERING,  
SURVEYING AND NATURAL  
RESOURCE CONSULTANTS

Project No. **PERMIT**

Sheet No. **C-209**

**NOT FOR CONSTRUCTION**