


ALIGNMENT E37 - CRANE PATH
(0+00 TO 28+69.35 CRANE PATH)

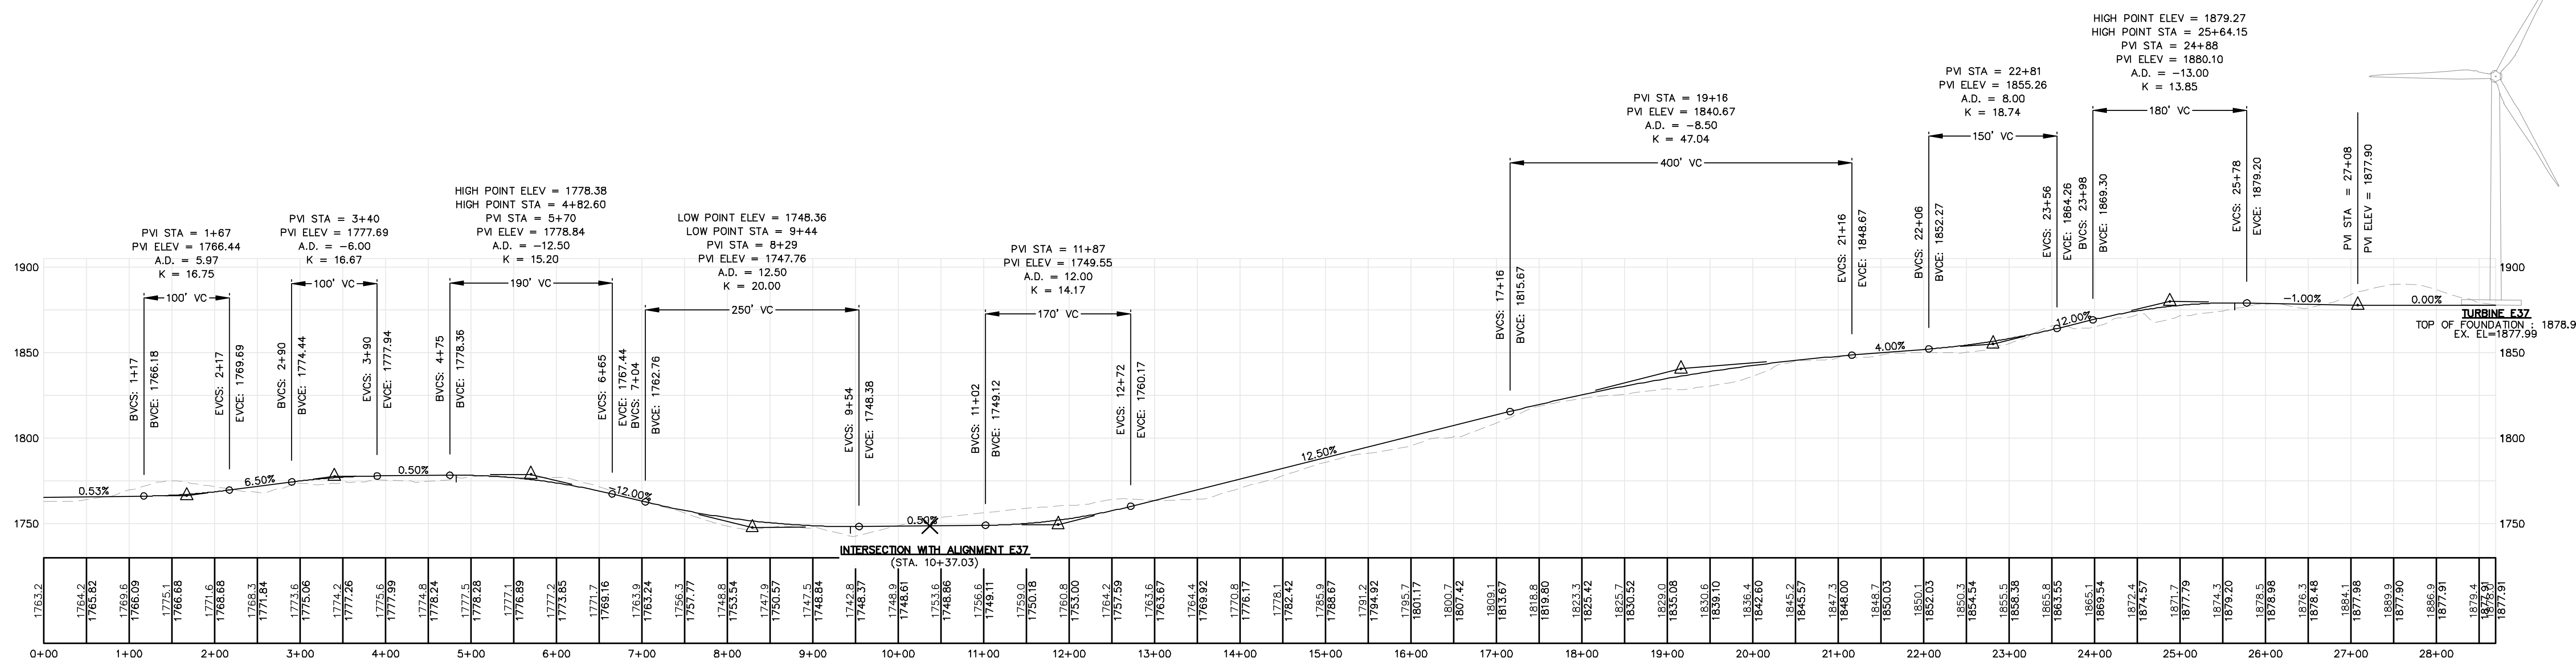

| | | |
|--------|----------|-------------|
| Rev. # | Drawn By | Description |
| | | |
| | | |


HIGHLAND WIND PROJECT
HIGHLAND WIND LLC

Project Location: HIGHLAND PLANTATION

Scale: H: 1"=100' V: 1"=50'

Drawn By: BOH
Date: 12/11/2009
Checked: BOH

Project No: 66060E
Drawing Description: PLAN AND PROFILE STATION 0+00 TO 28+69.35

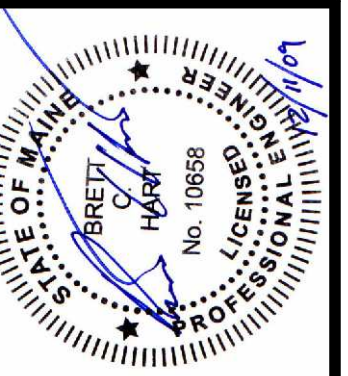

66060E


SEWALL
AN INTEGRATED TEAM OF
GEOSPATIAL ENGINEERING,
SURVEYING AND NATURAL
RESOURCE CONSULTANTS

JAMES W. SEWALL COMPANY Since 1880
800.686.7402


Phase: **PERMIT**

Sheet No: **C-308**

NOT FOR CONSTRUCTION

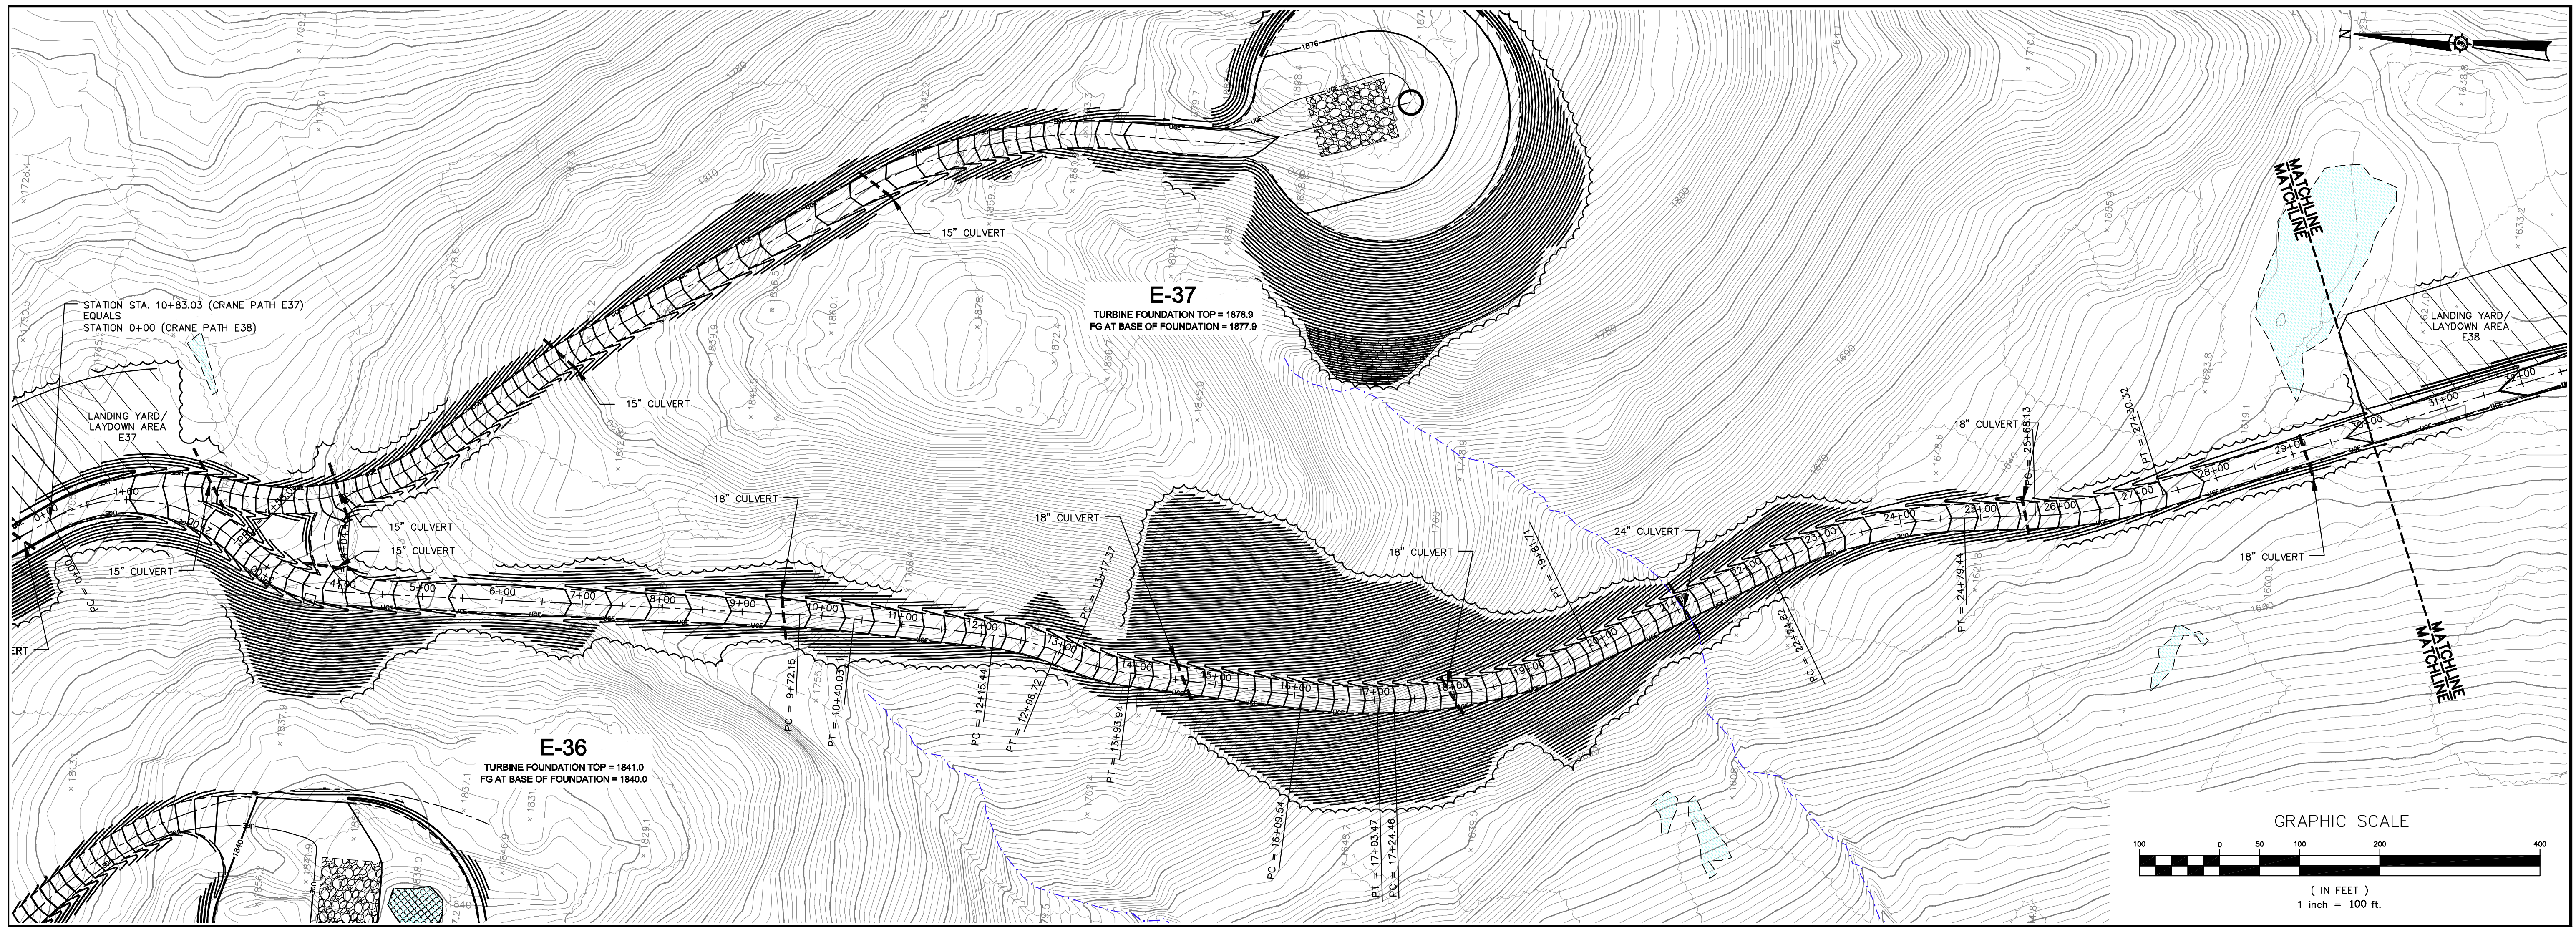

ALIGNMENT E43 - CRANE PATH
(0+00 TO 30+00 CRANE PATH)

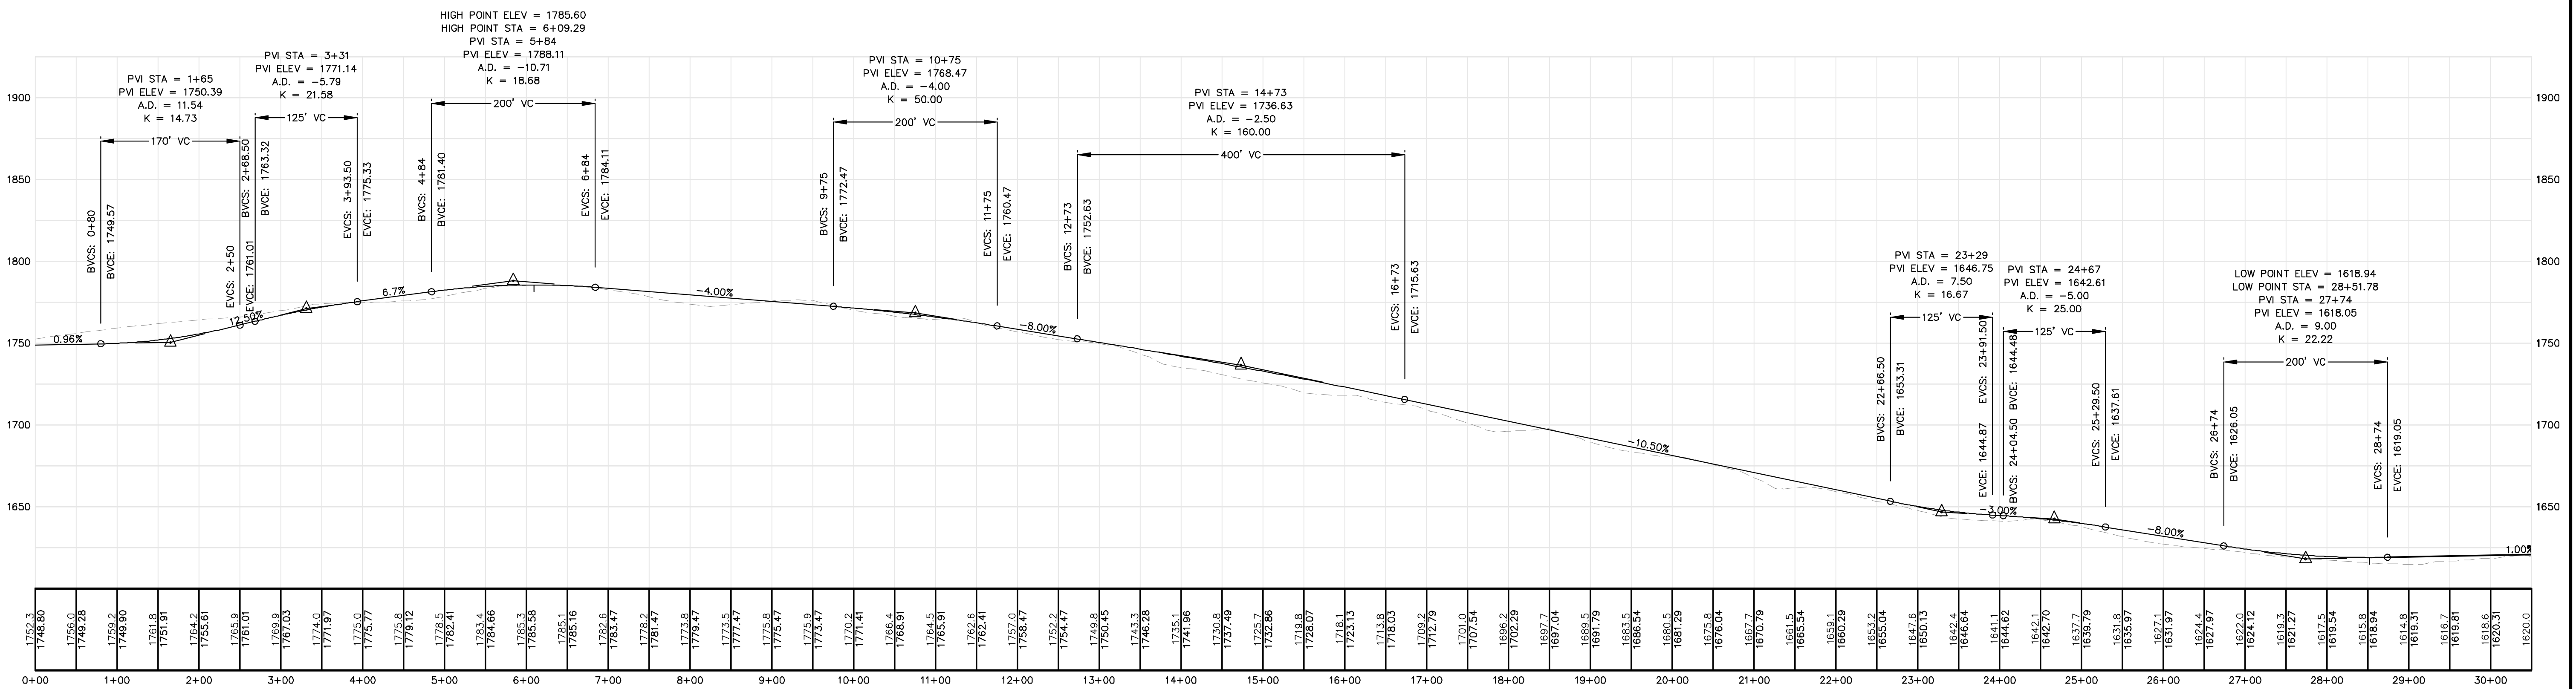


| Rev. # | Drawn By | Description | Date |
|--------|----------|-------------|------|
| | | | |

HIGHLAND WIND PROJECT
HIGHLAND WIND LLC

Project Location: HIGHLAND PLANTATION
Scale: H: 1"=100' V: 1"=50'

Drawn By: BOH
Date: 12/11/2009
Checked: BOH

PLANNING AND PROFILE
STATION 0+00 TO 30+00

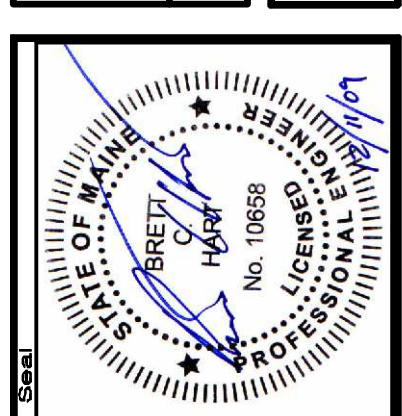

Project No: **66060E**


AN INTEGRATED TEAM OF
GEOSPATIAL ENGINEERING,
SURVEYING AND NATURAL
RESOURCE CONSULTANTS

SEWALL
JAMES W. SEWALL COMPANY, Since 1880
SEWALLCON


Phase: **PERMIT**

Sheet No: **C-309**

NOT FOR CONSTRUCTION

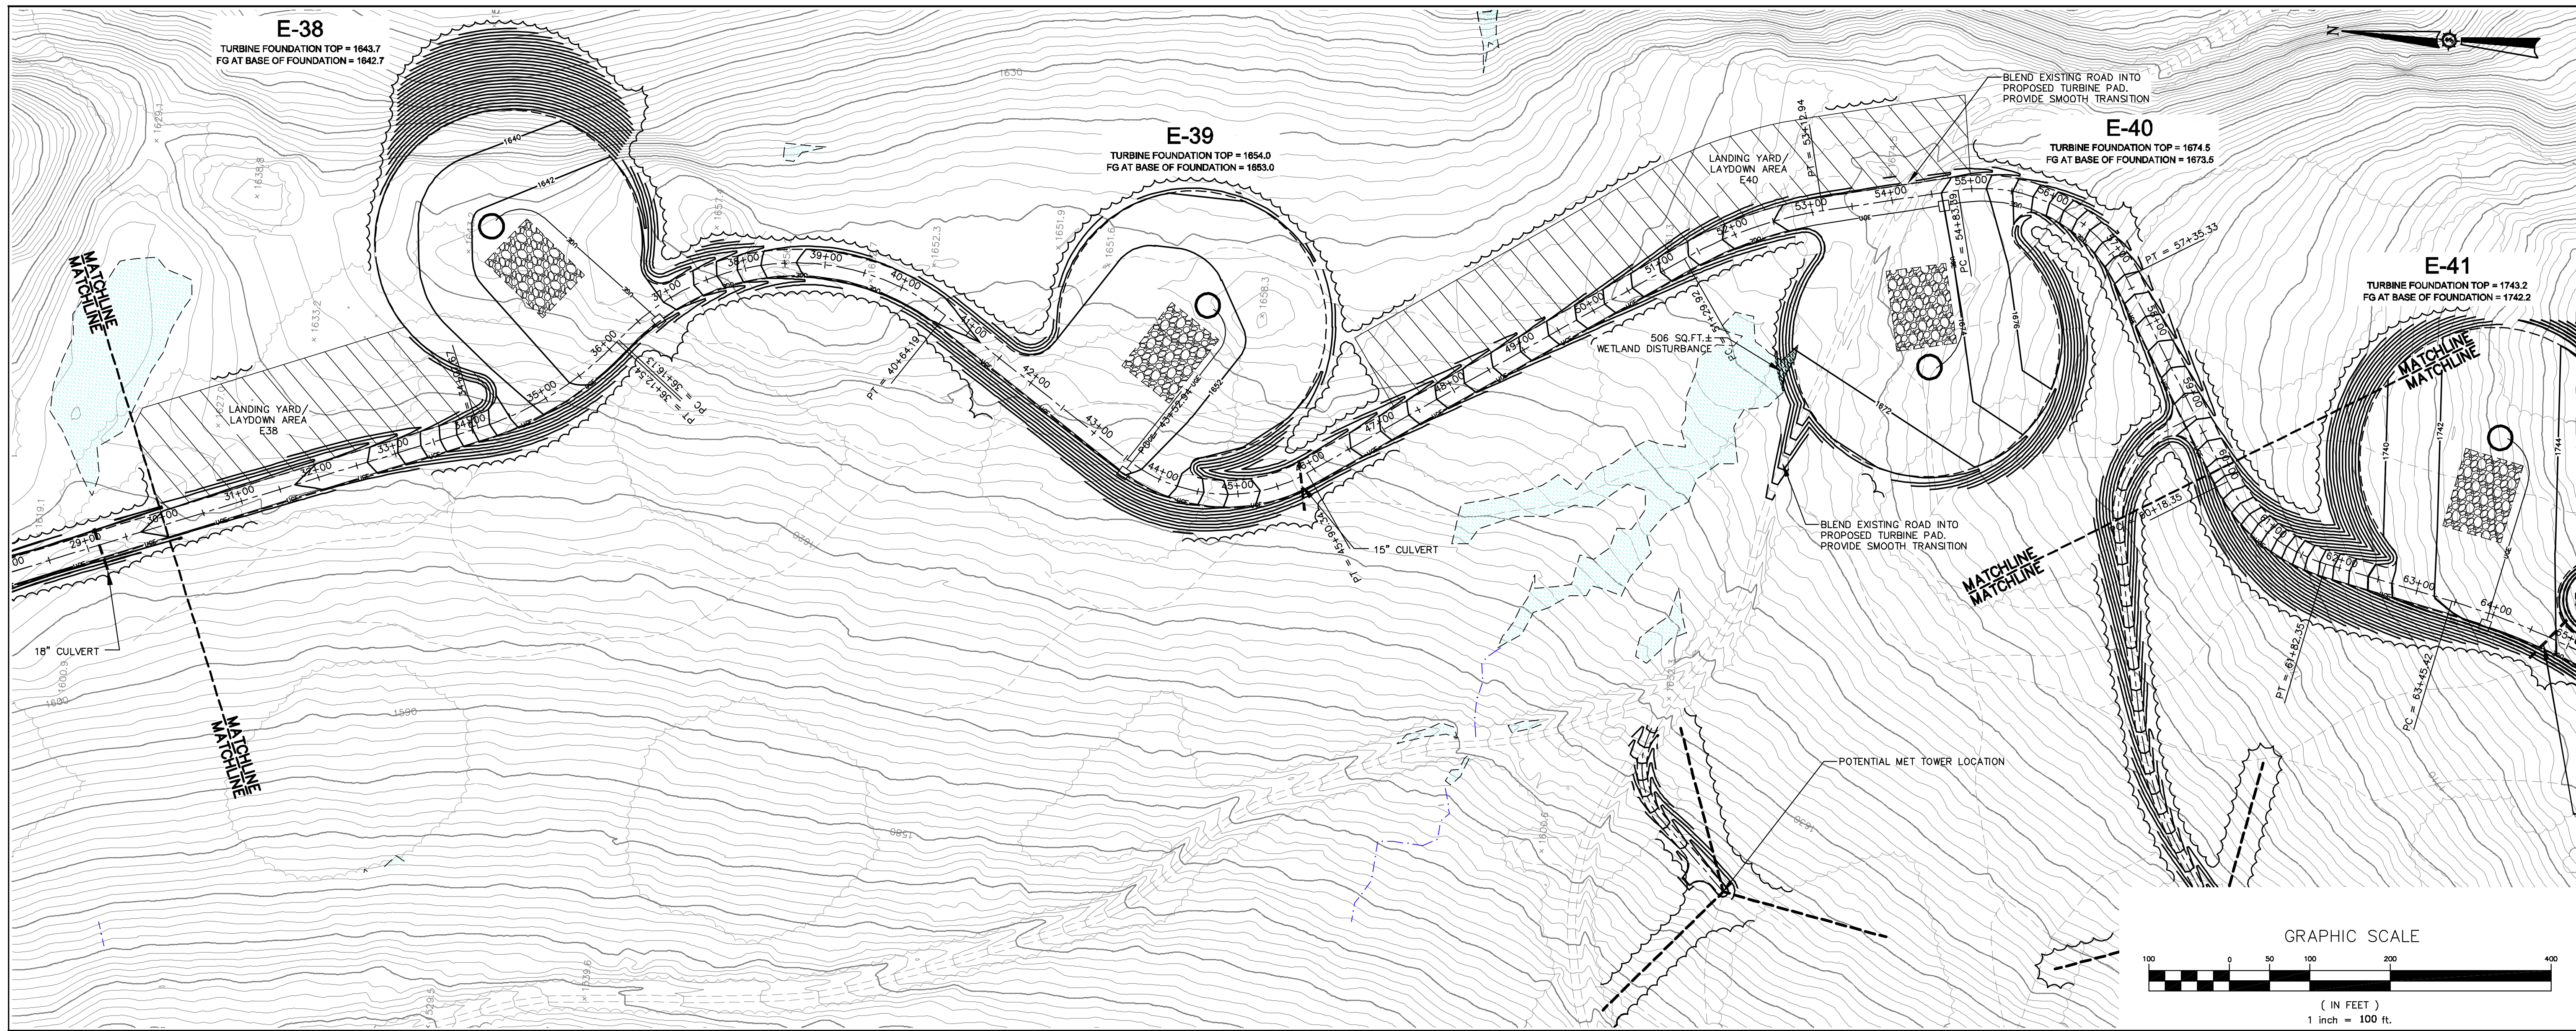

ALIGNMENT E3 - CRANE PATH
(30+00 TO 60+00 CRANE PATH)

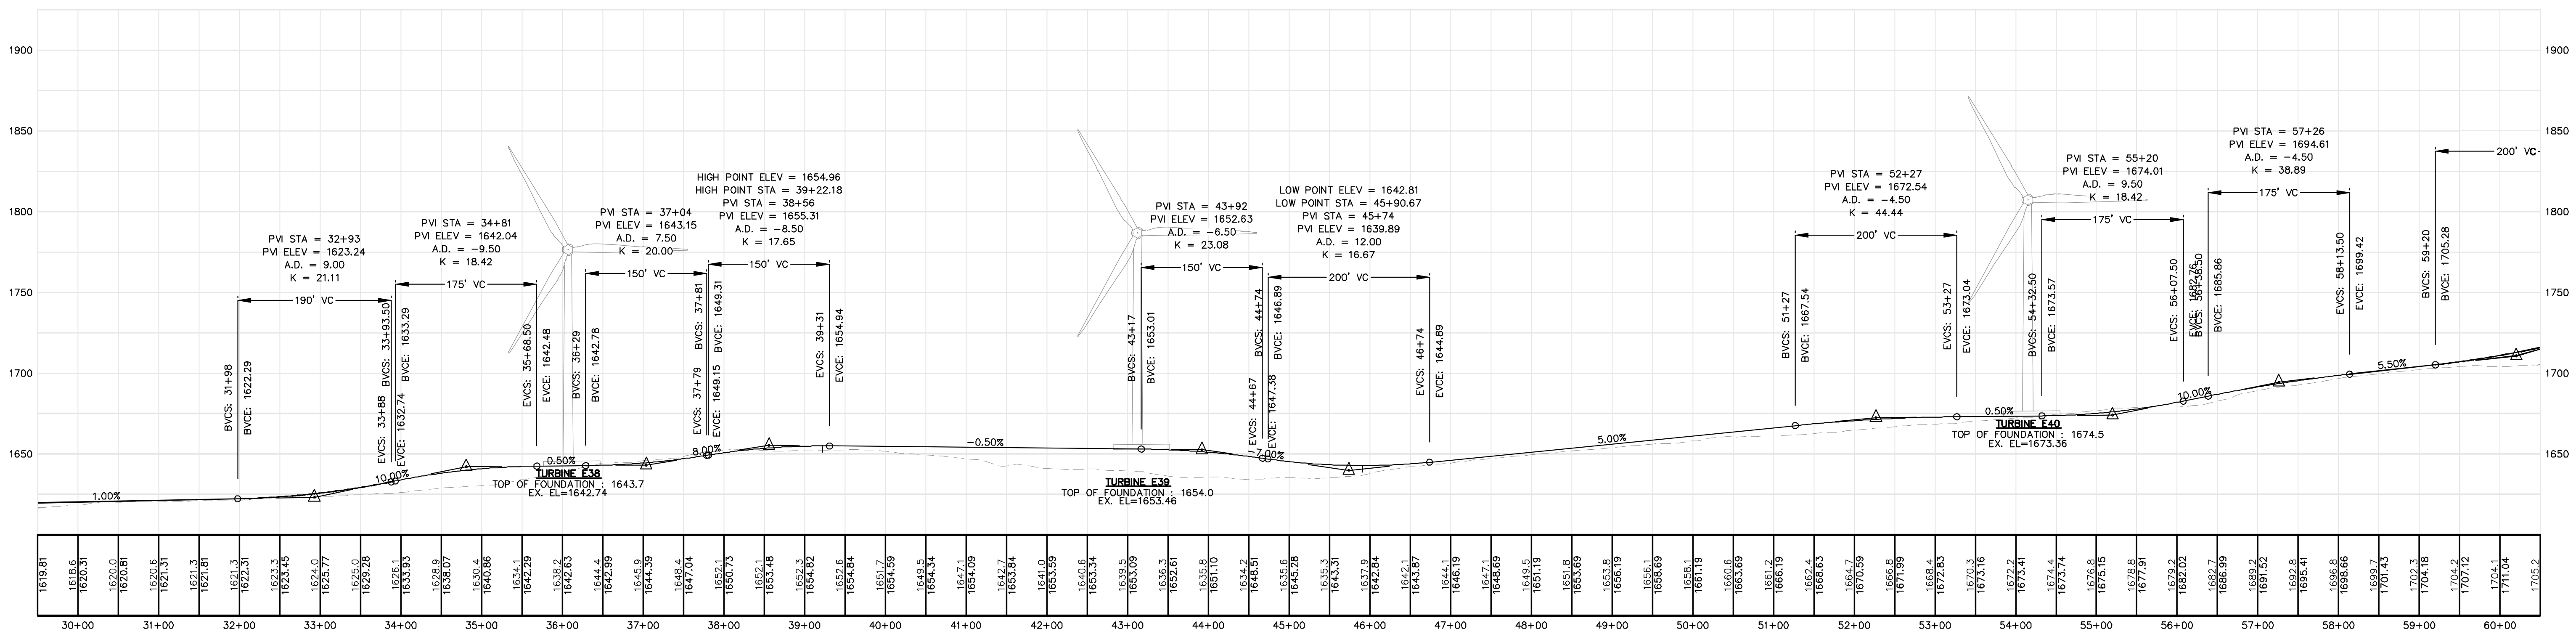

HIGHLAND WIND PROJECT
HIGHLAND WIND LLC

Project Location: HIGHLAND PLANTATION
Scale: H: 1"=100' V: 1"=50'

Drawn By: JCH
Date: 12/11/2009
Checked: PG

Approved: BOH

PLAN AND PROFILE
STATION 30+00 TO 60+00

66060E


SEWALL
AN INTEGRATED TEAM OF
GEOSPATIAL ENGINEERING,
SURVEYING AND NATURAL
RESOURCE CONSULTANTS

JAMES W. SEWALL COMPANY Since 1880
800 686 7402


Phase: **PERMIT**

Sheet No.: **C-310**

NOT FOR CONSTRUCTION

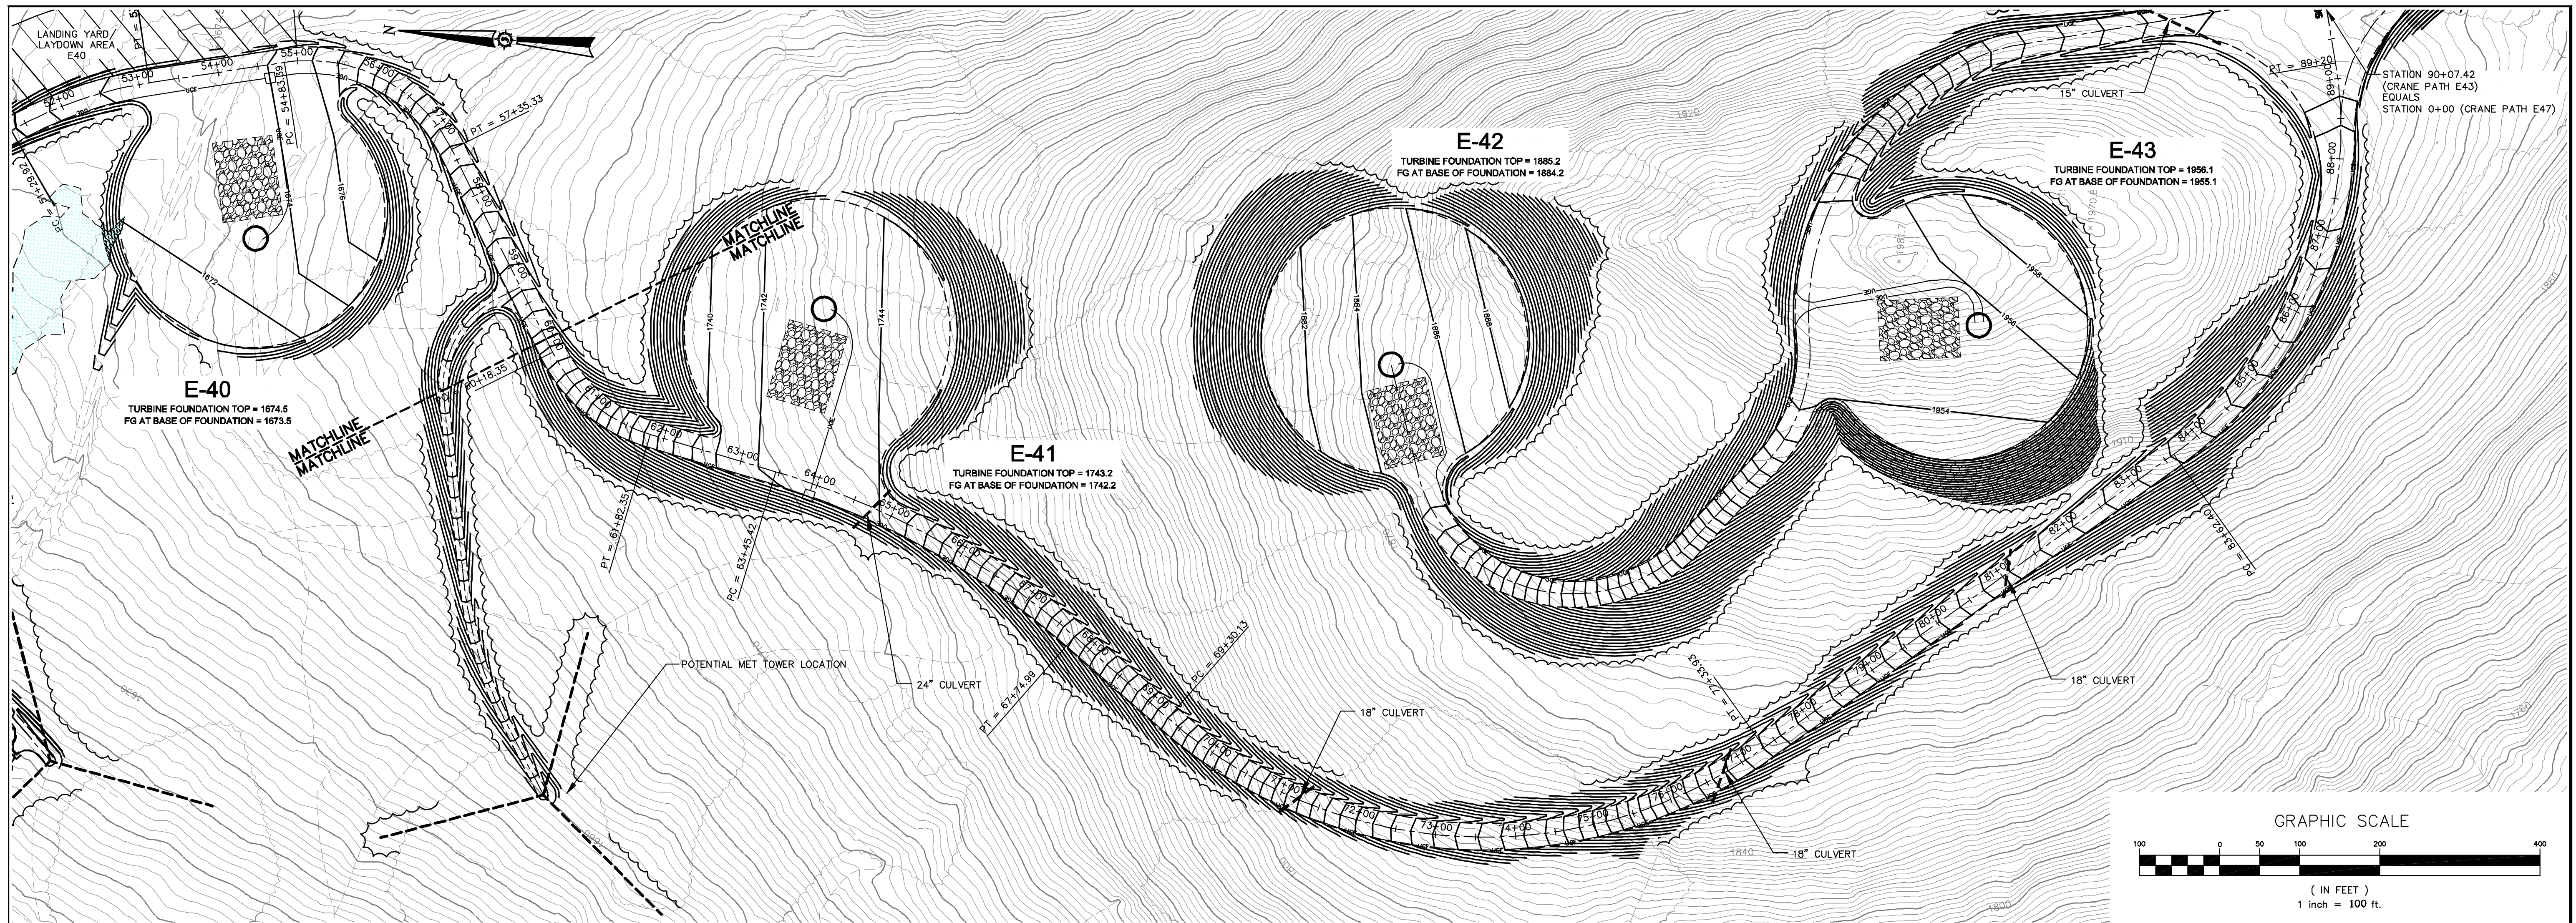

ALIGNMENT E16 - CRANE PATH
(60+00 TO 90+07.43 CRANE PATH)

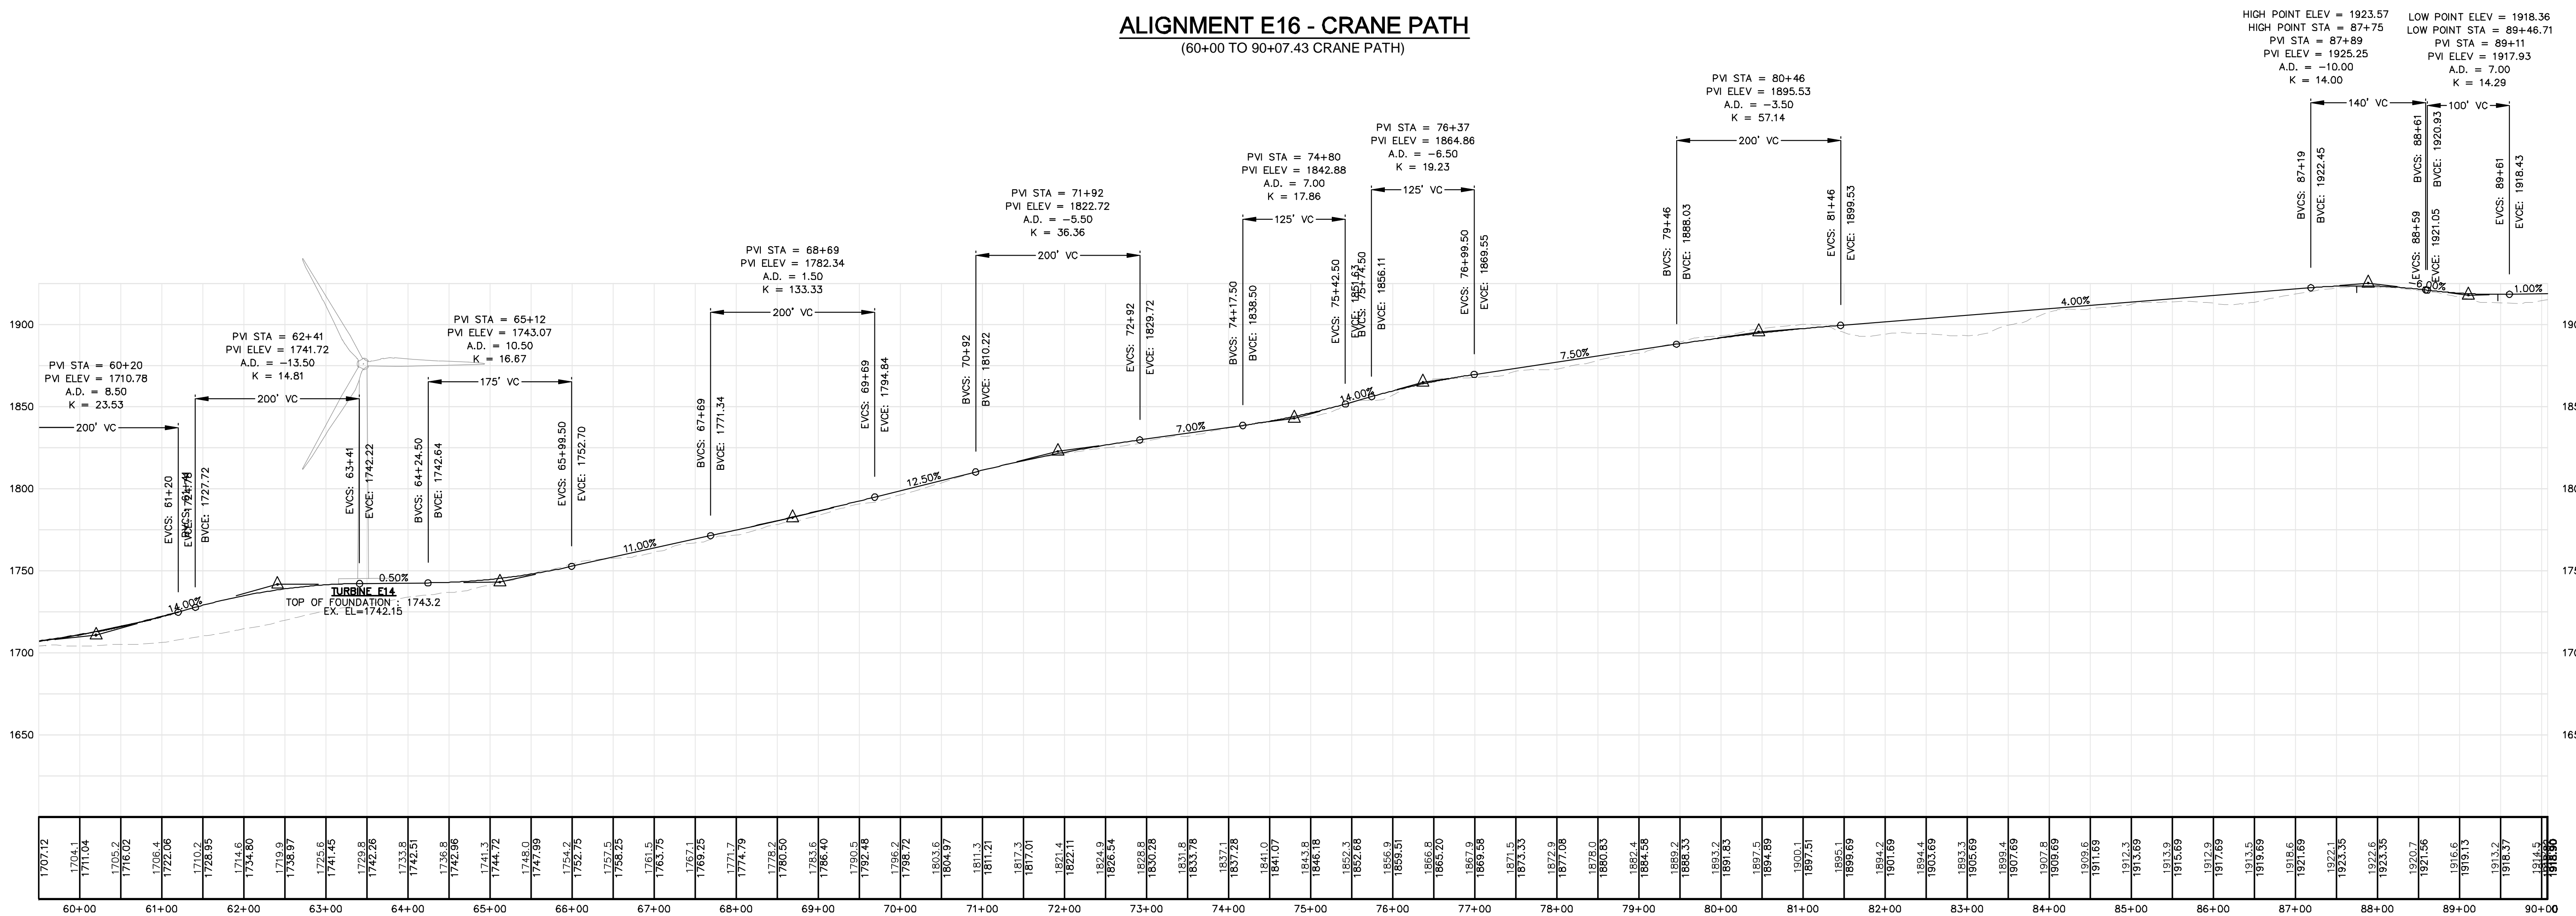

| Rev. # | Drawn By | Description | Date |
|--------|----------|-------------|------|
| | | | |

HIGHLAND WIND PROJECT
HIGHLAND WIND LLC


Project Location: HIGHLAND PLANTATION

Planning and Profile Station 60+00 TO 90+07.43

Drawn By: BOH
Checked: BOH

Date: 12/11/2009
Scale: H: 1"=100' V: 1"=50'

Approved: BOH


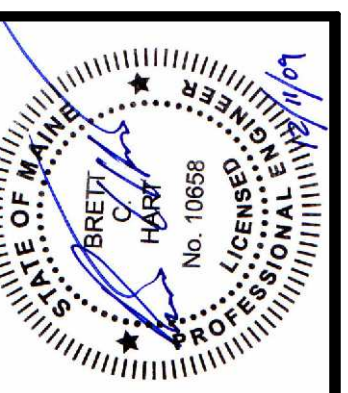


66060E


SEWALL
AN INTEGRATED TEAM OF
GEOSPATIAL ENGINEERING,
SURVEYING AND NATURAL
RESOURCE CONSULTANTS

JAMES W. SEWALL COMPANY, Since 1880
800 686 7402
SEWALL.COM

NOT FOR CONSTRUCTION

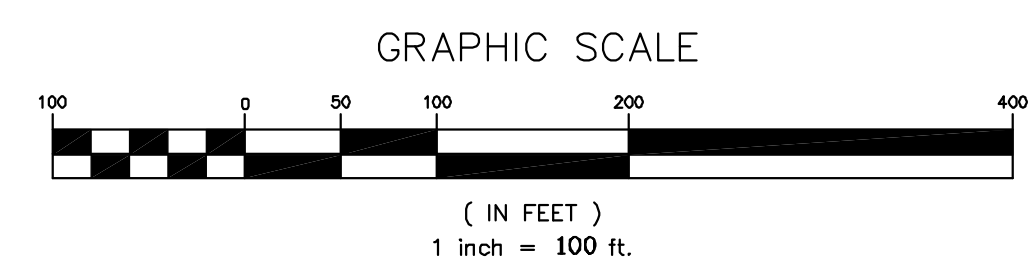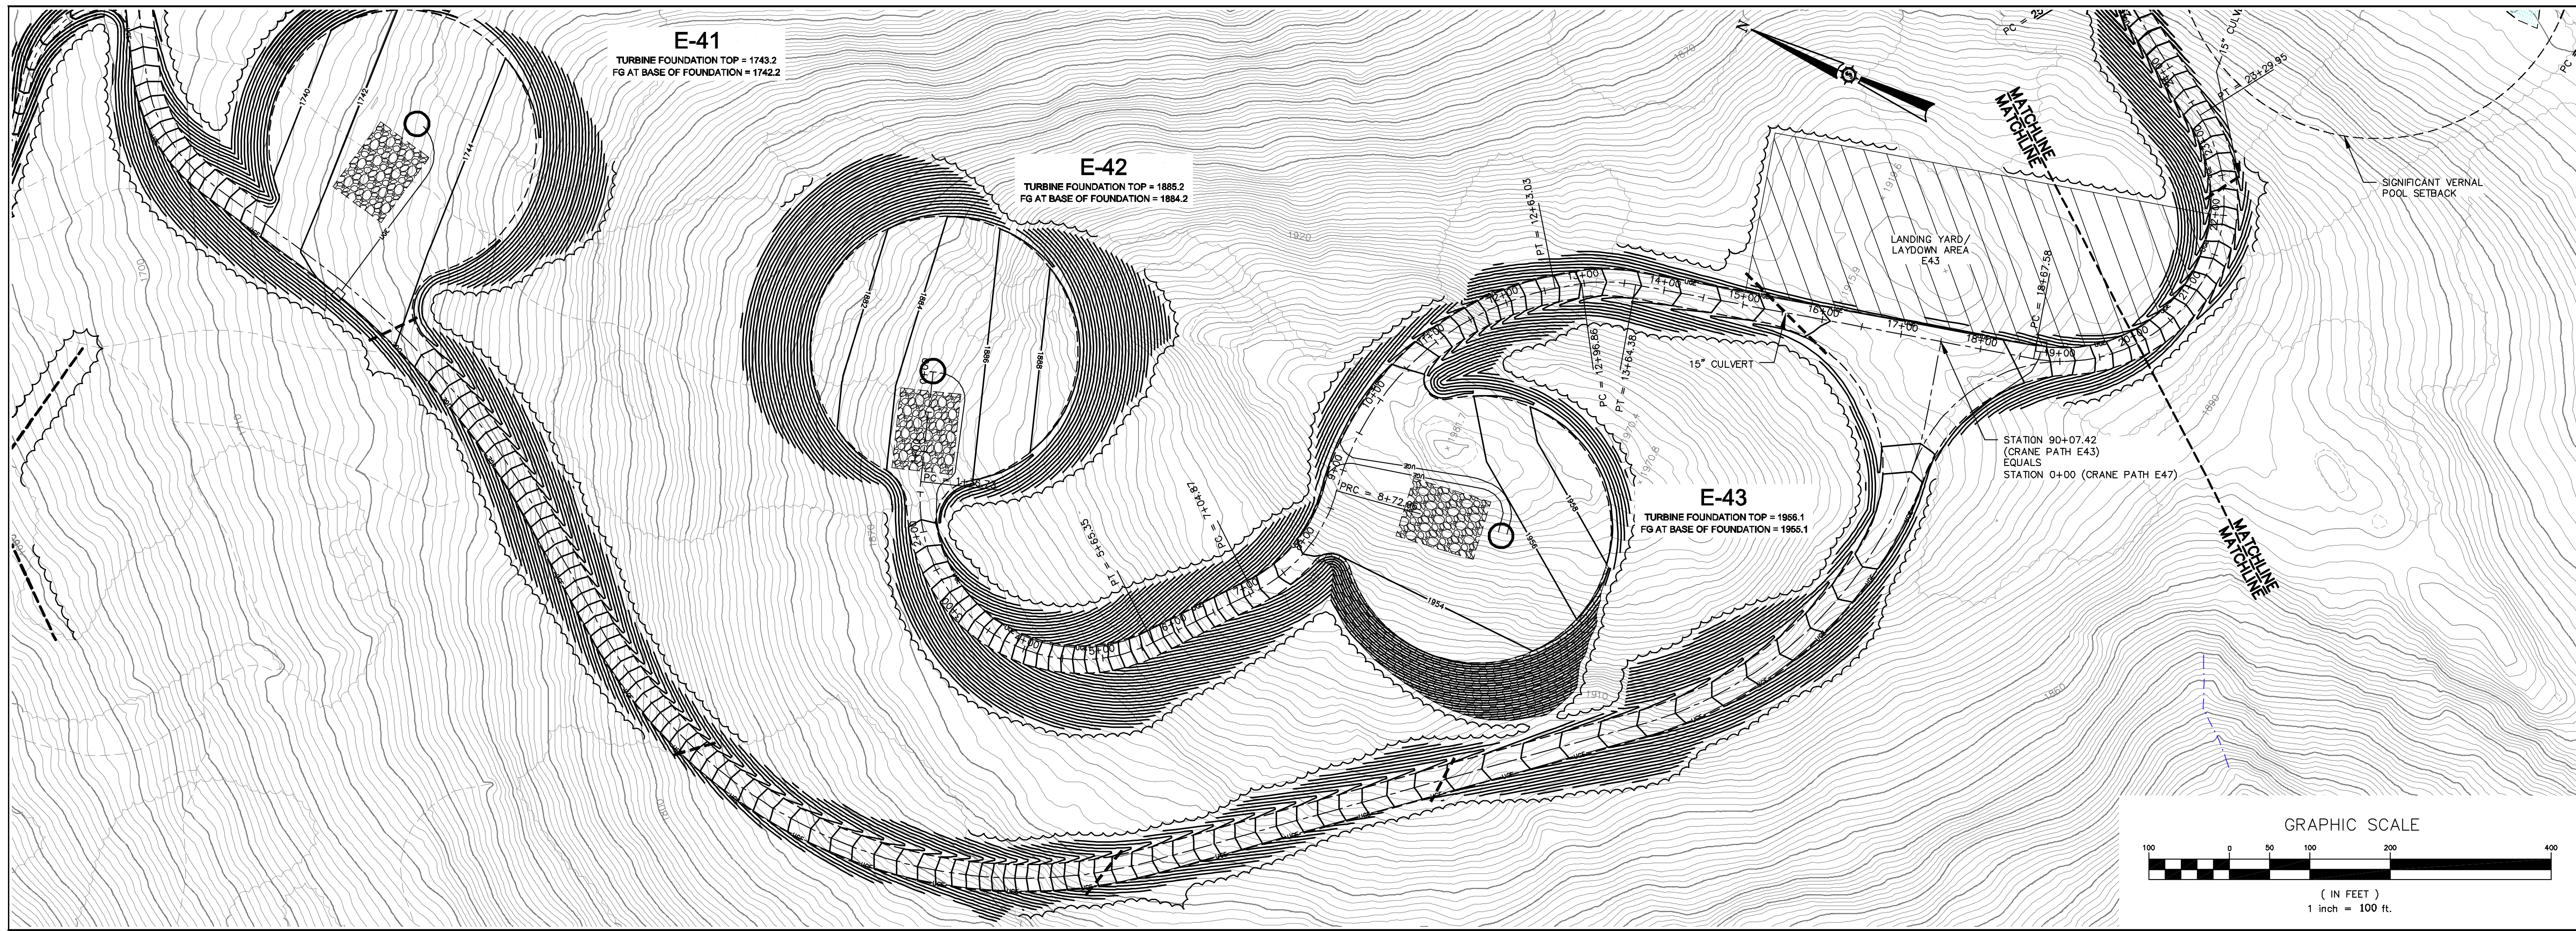


ALIGNMENT E47 - CRANE PATH
(0+00 TO 20+00 CRANE PATH)

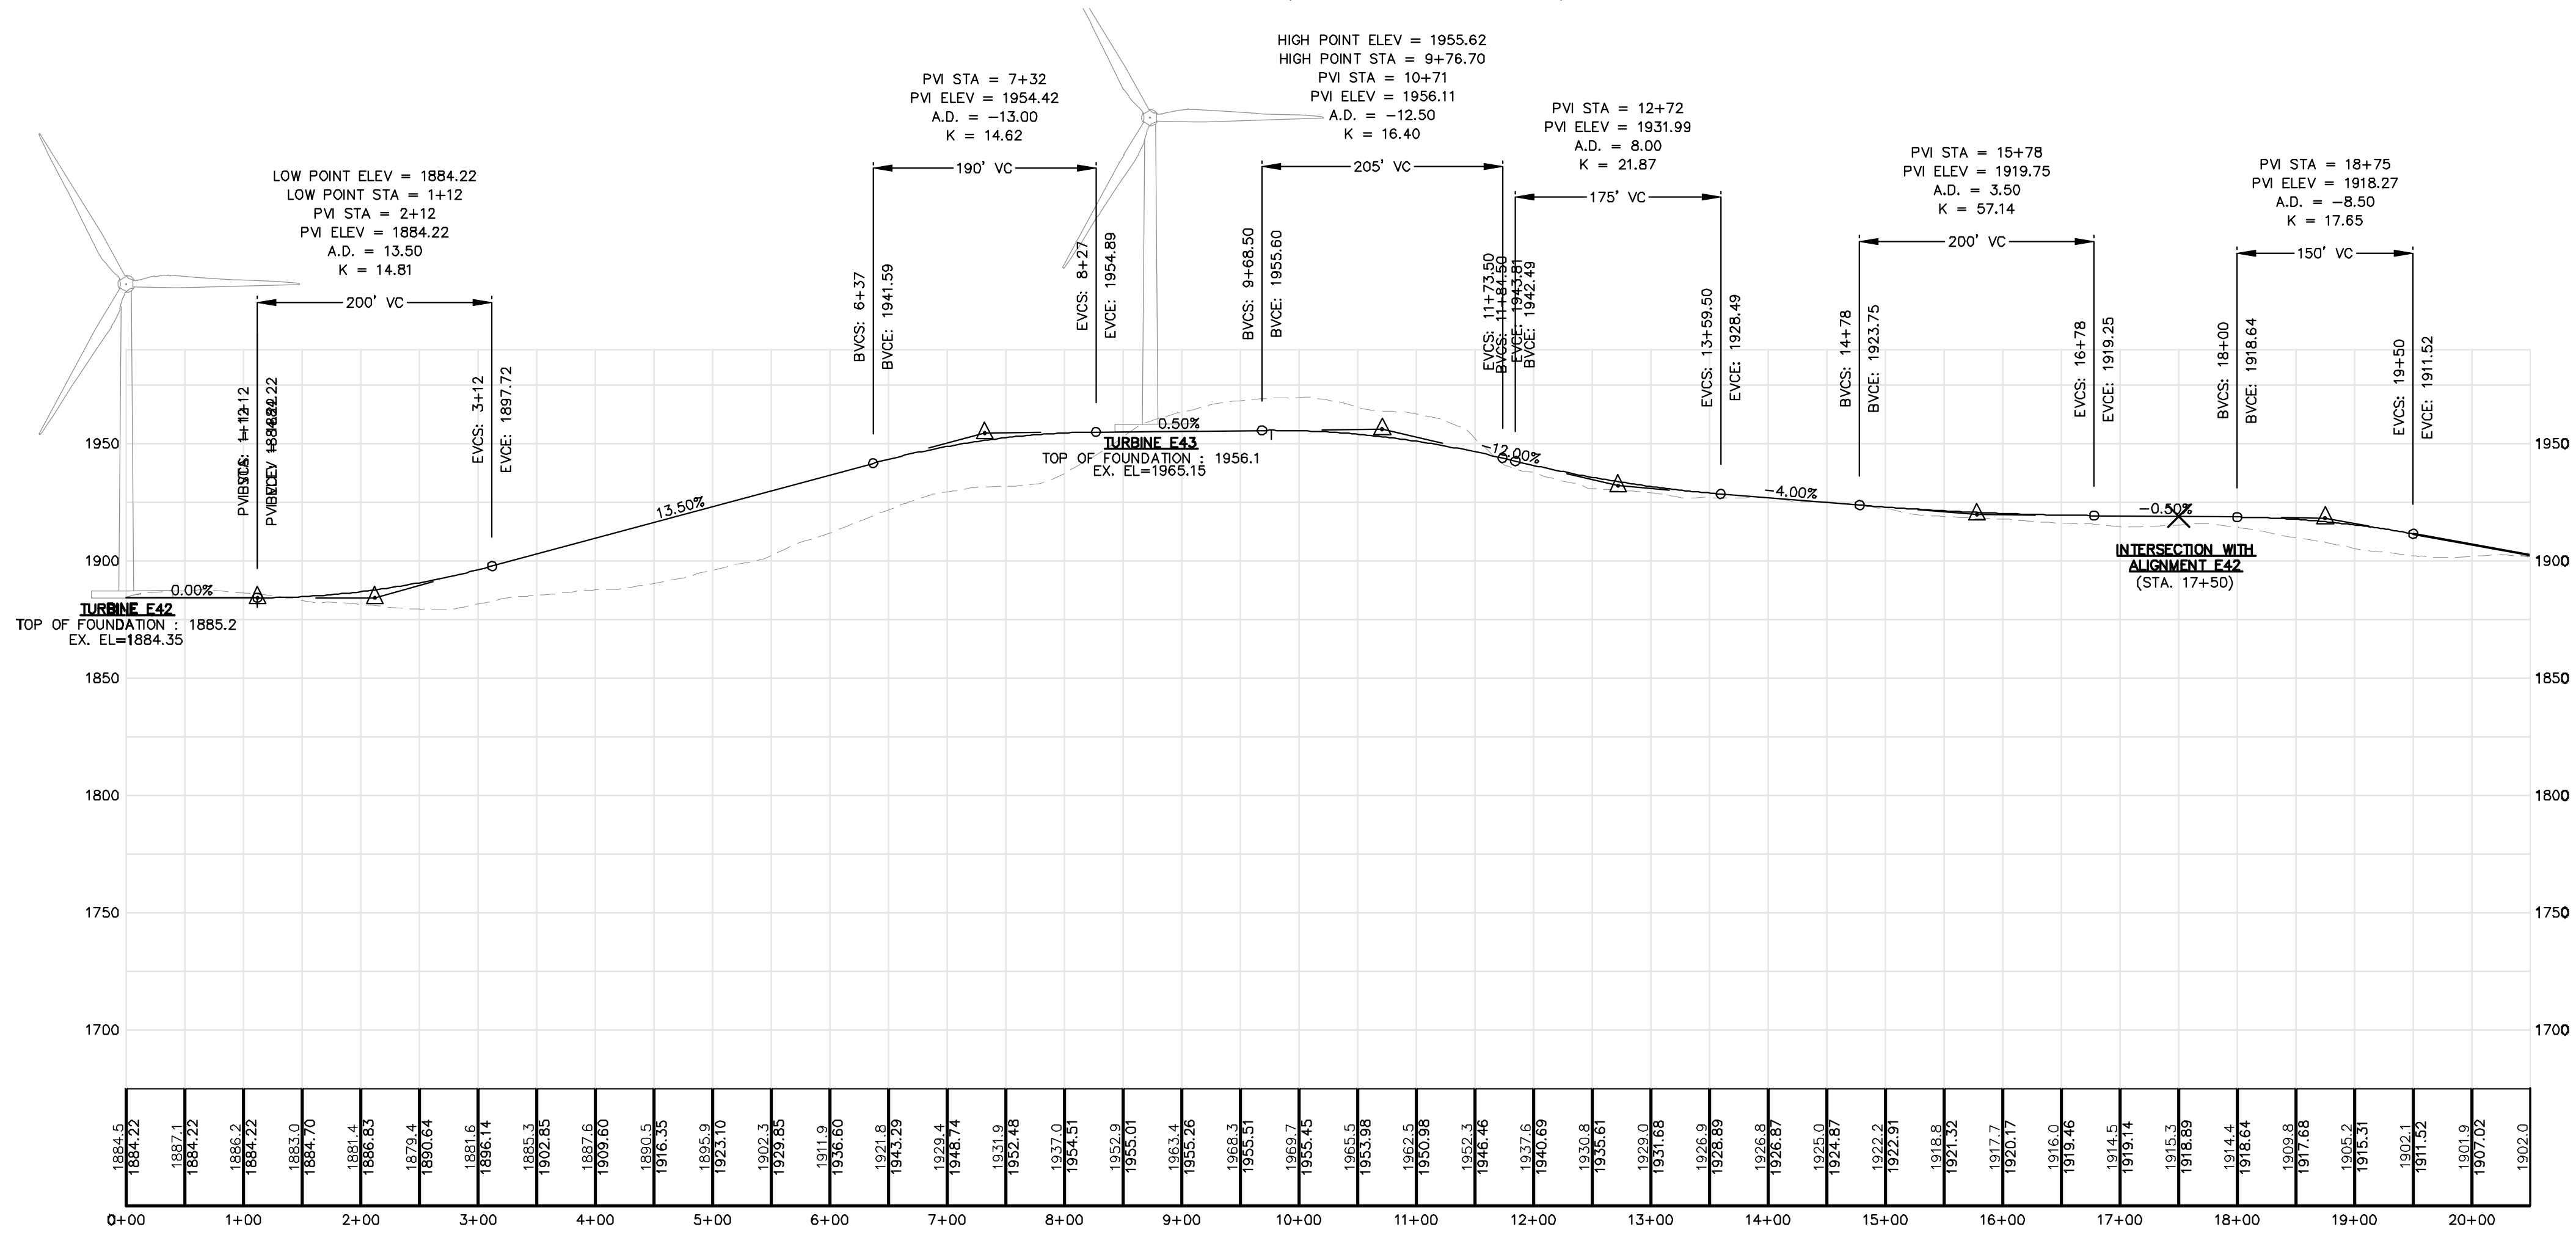

| Rev. # | Drawn By | Description | Date |
|--------|----------|-------------|------|
| | | | |

| | | | |
|-------------|------------|----------|----------------------|
| Designed By | BOH | Drawn By | JCH |
| Date | 12/11/2009 | Scale | H: 1"=100' V: 1"=50' |
| Checked | BOH | Approved | BOH |


HIGHLAND WIND PROJECT
HIGHLAND WIND LLC
Project Location
HIGHLAND PLANTATION
Drawing Description
PLAN AND PROFILE
STATION 0+00 TO 20+00

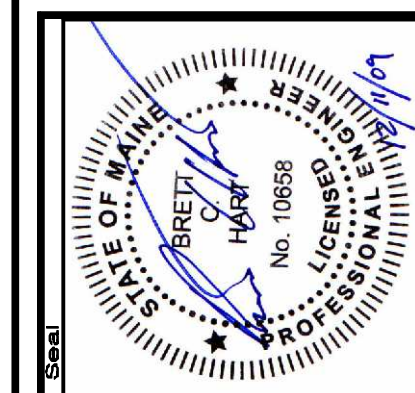


66060E
SEWALL
AN INTEGRATED TEAM OF
GEOSPATIAL ENGINEERING,
SURVEYING AND NATURAL
RESOURCE CONSULTANTS
JAMES W. SEWALL COMPANY, Since 1880
SEWALL.COM
800.686.7402

Phase
PERMIT
Sheet No.
C-312

NOT FOR CONSTRUCTION

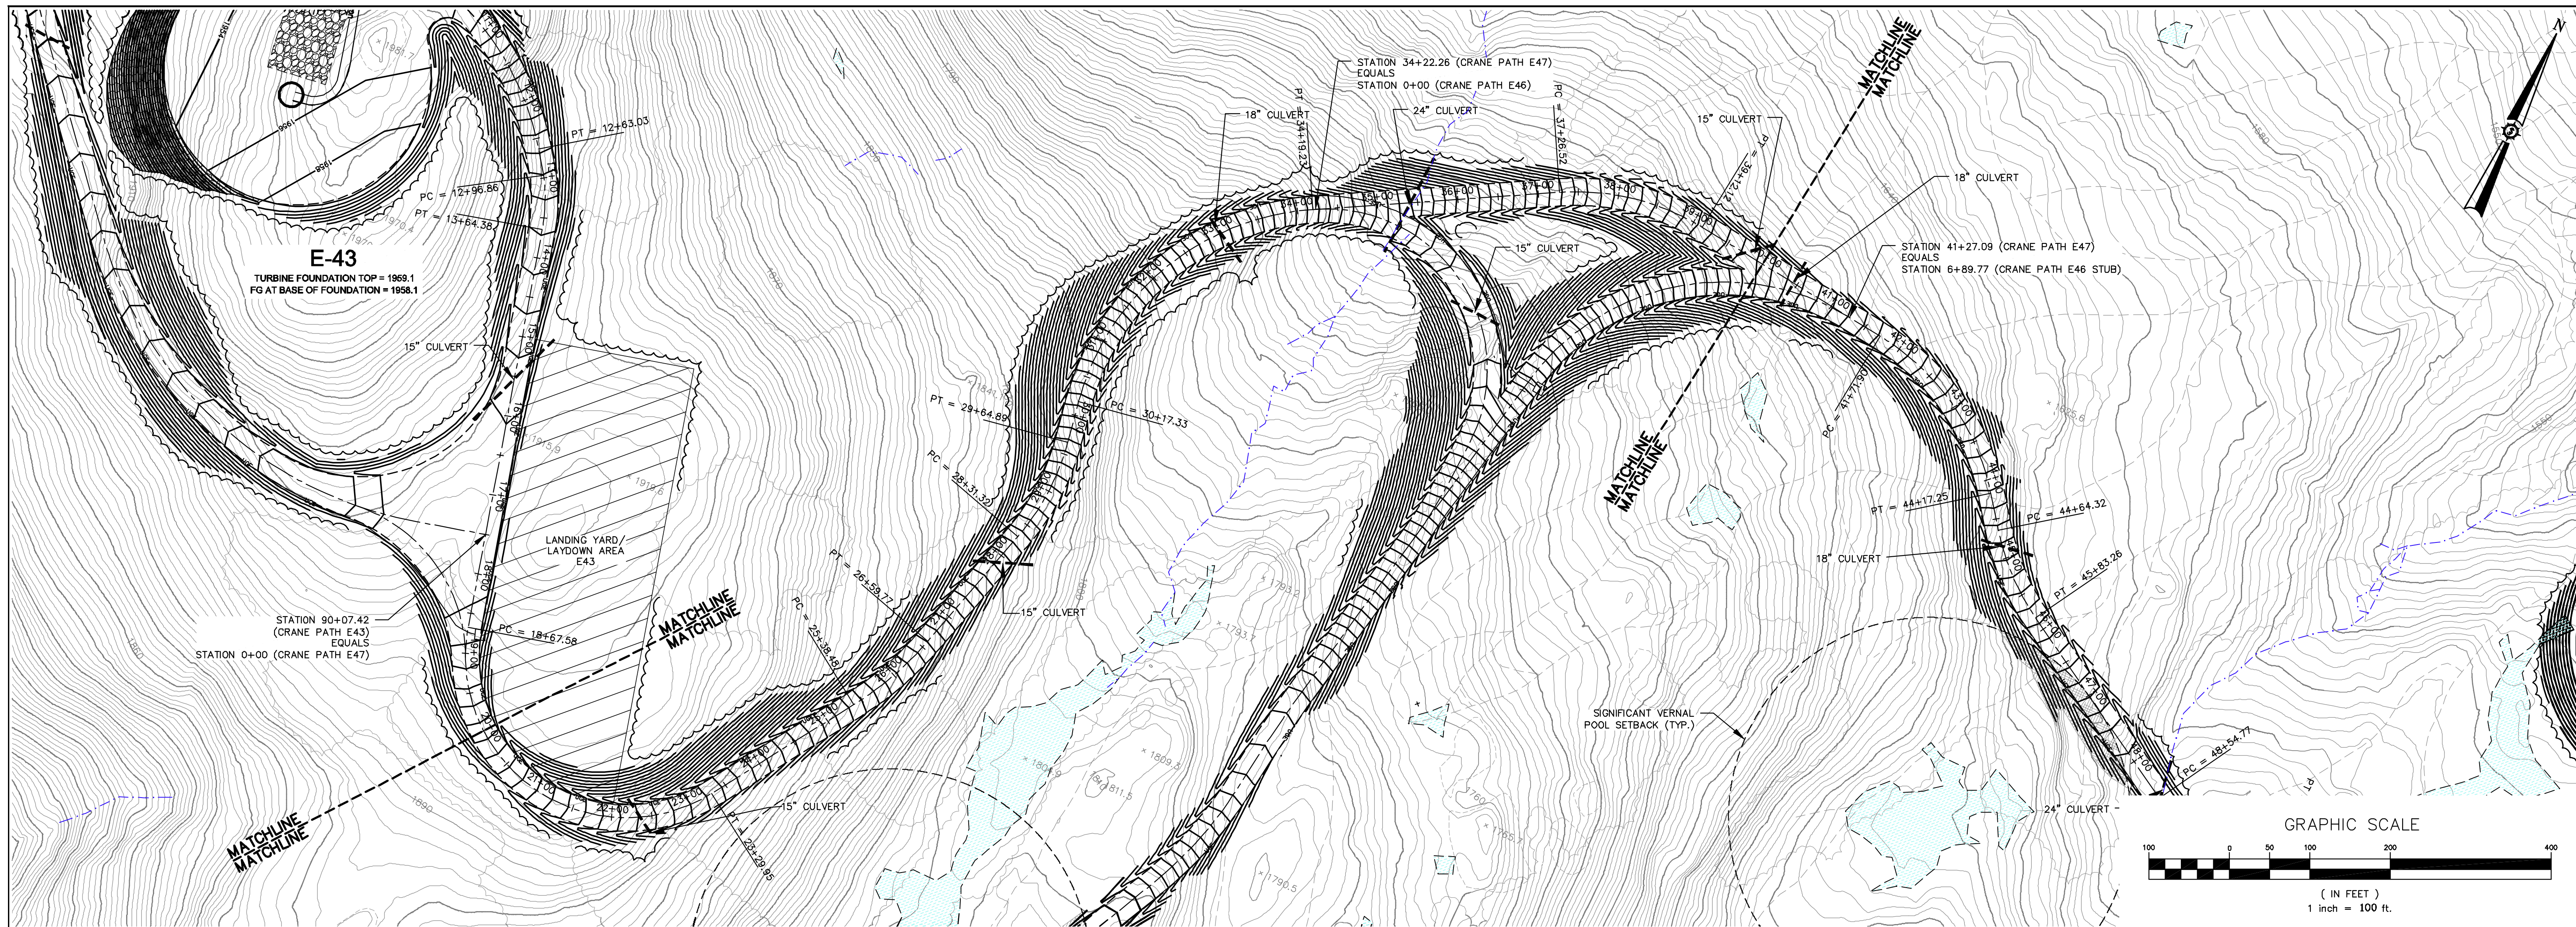

ALIGNMENT E47 - CRANE PATH
(20+00 TO 40+00 CRANE PATH)

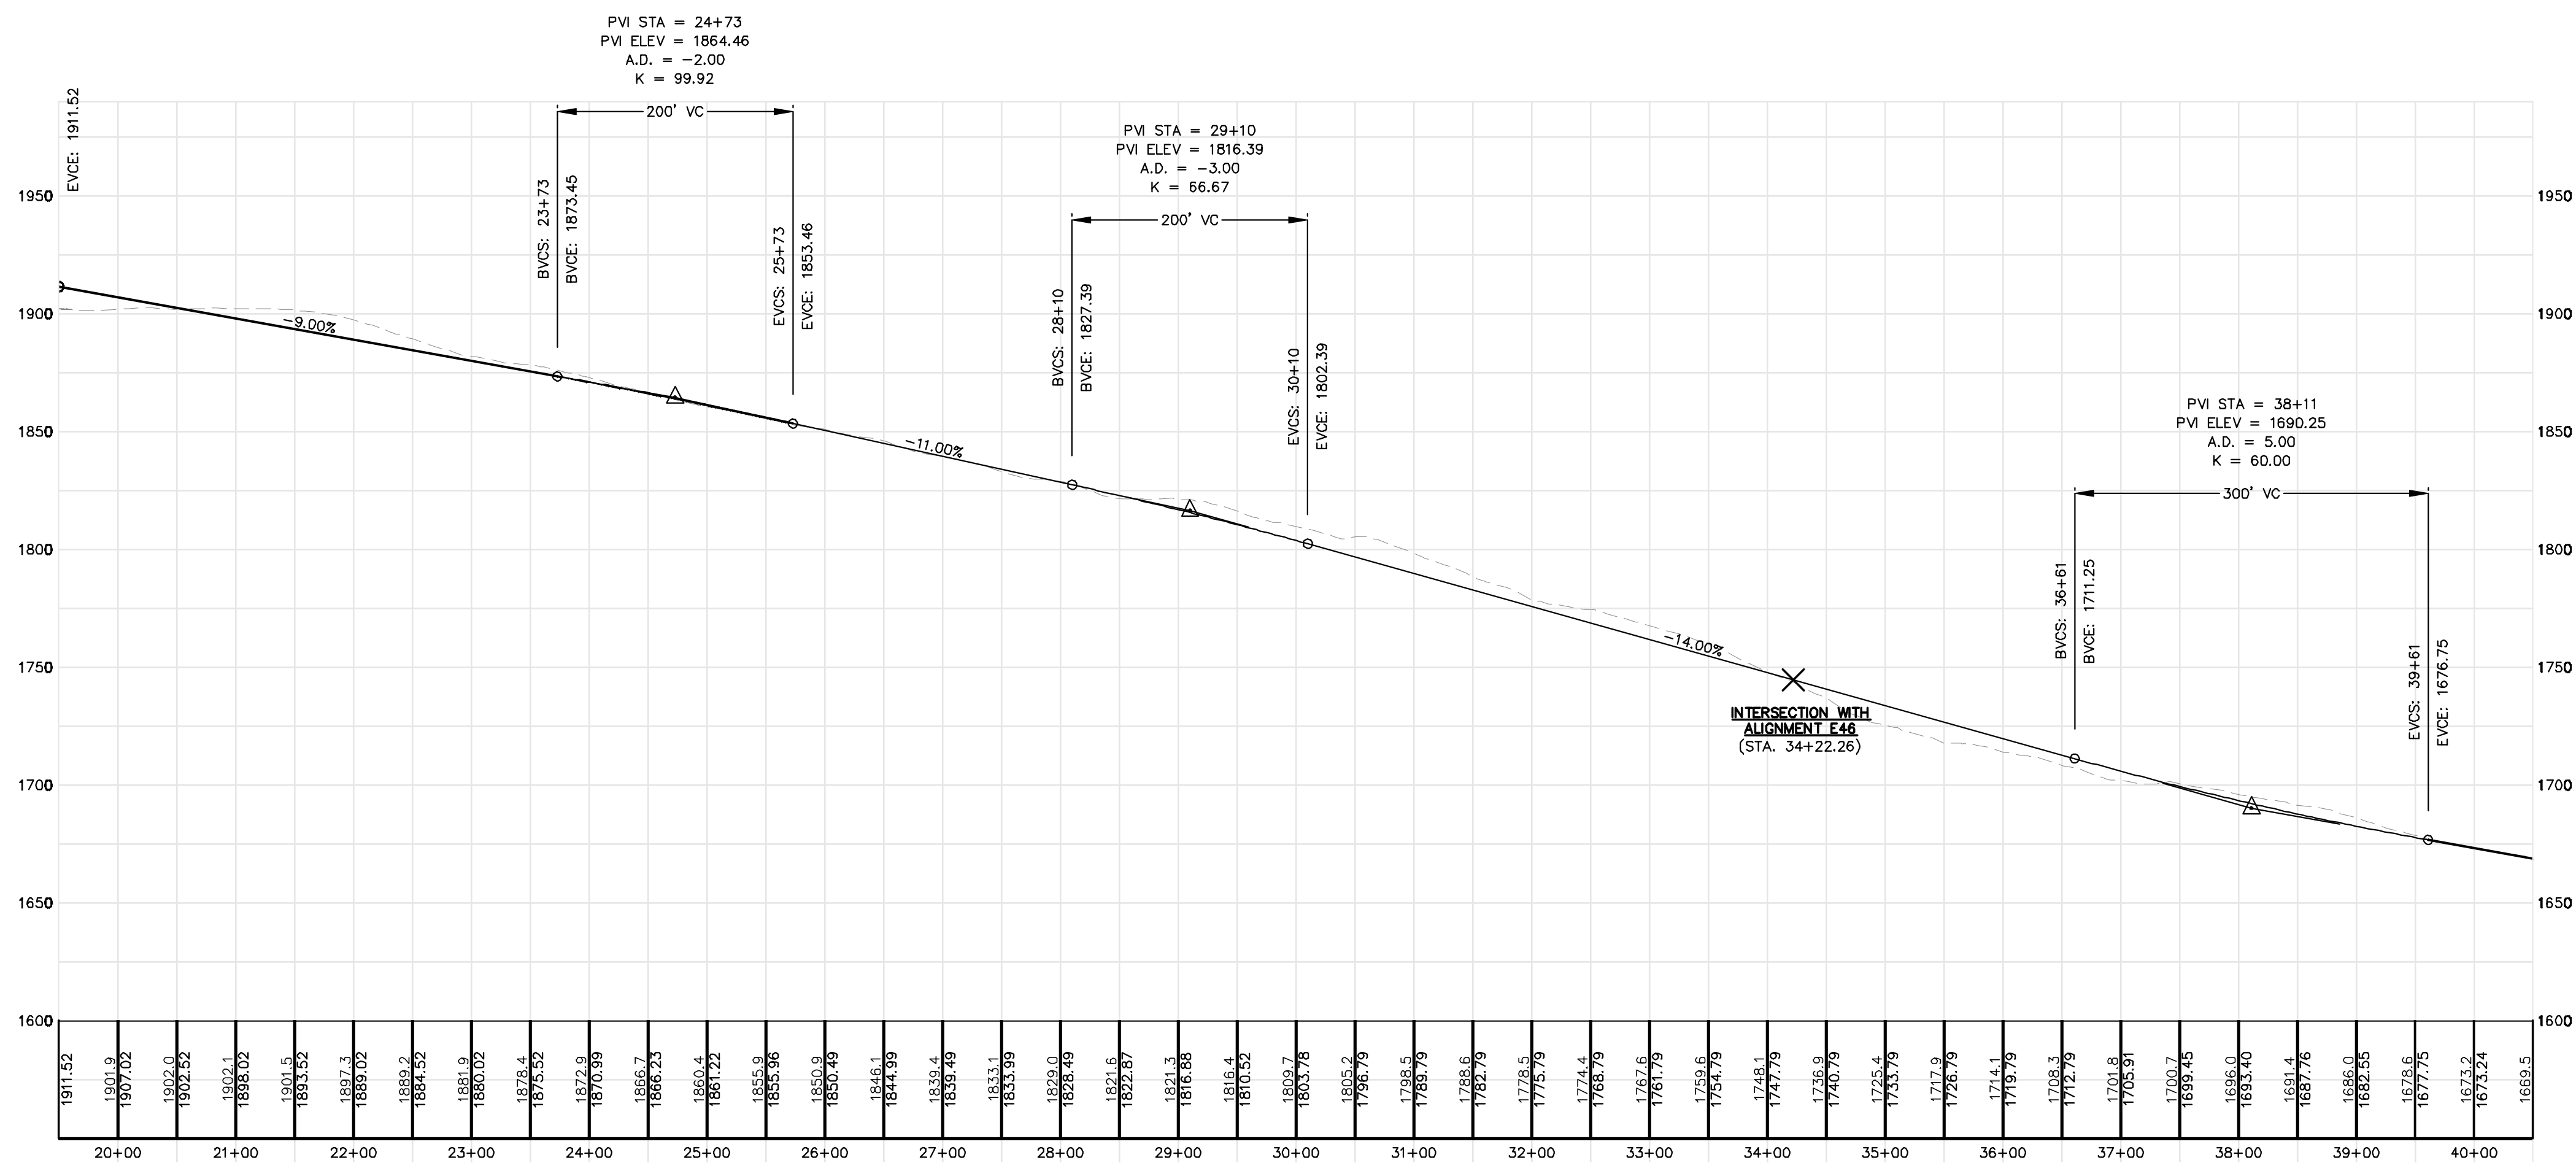

| Rev. | Drawn By | Description | Date |
|------|----------|-------------|------|
| | | | |

HIGHLAND WIND PROJECT
HIGHLAND WIND LLC

Project Location
HIGHLAND PLANTATION

Project No.
10888

Scale
H: 1" = 100' V: 1" = 50'


Drawn By
JCH

Date
12/11/2009

Checked
BOH

Approved
BOH

PG


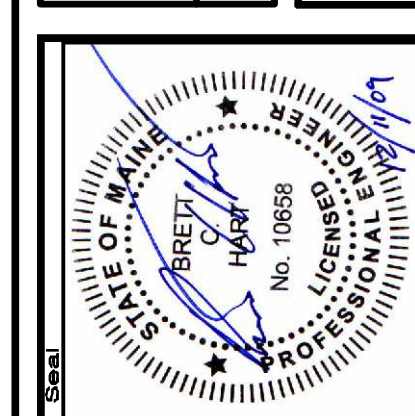


66060E


SEWALL
AN INTEGRATED TEAM OF
GEOSPATIAL ENGINEERING,
SURVEYING AND NATURAL
RESOURCE CONSULTANTS

JAMES W. SEWALL COMPANY / Since 1880
SEWALL.COM / 800.686.7402

NOT FOR CONSTRUCTION

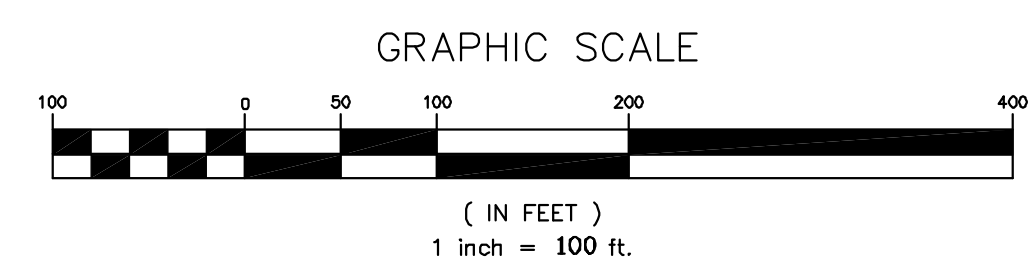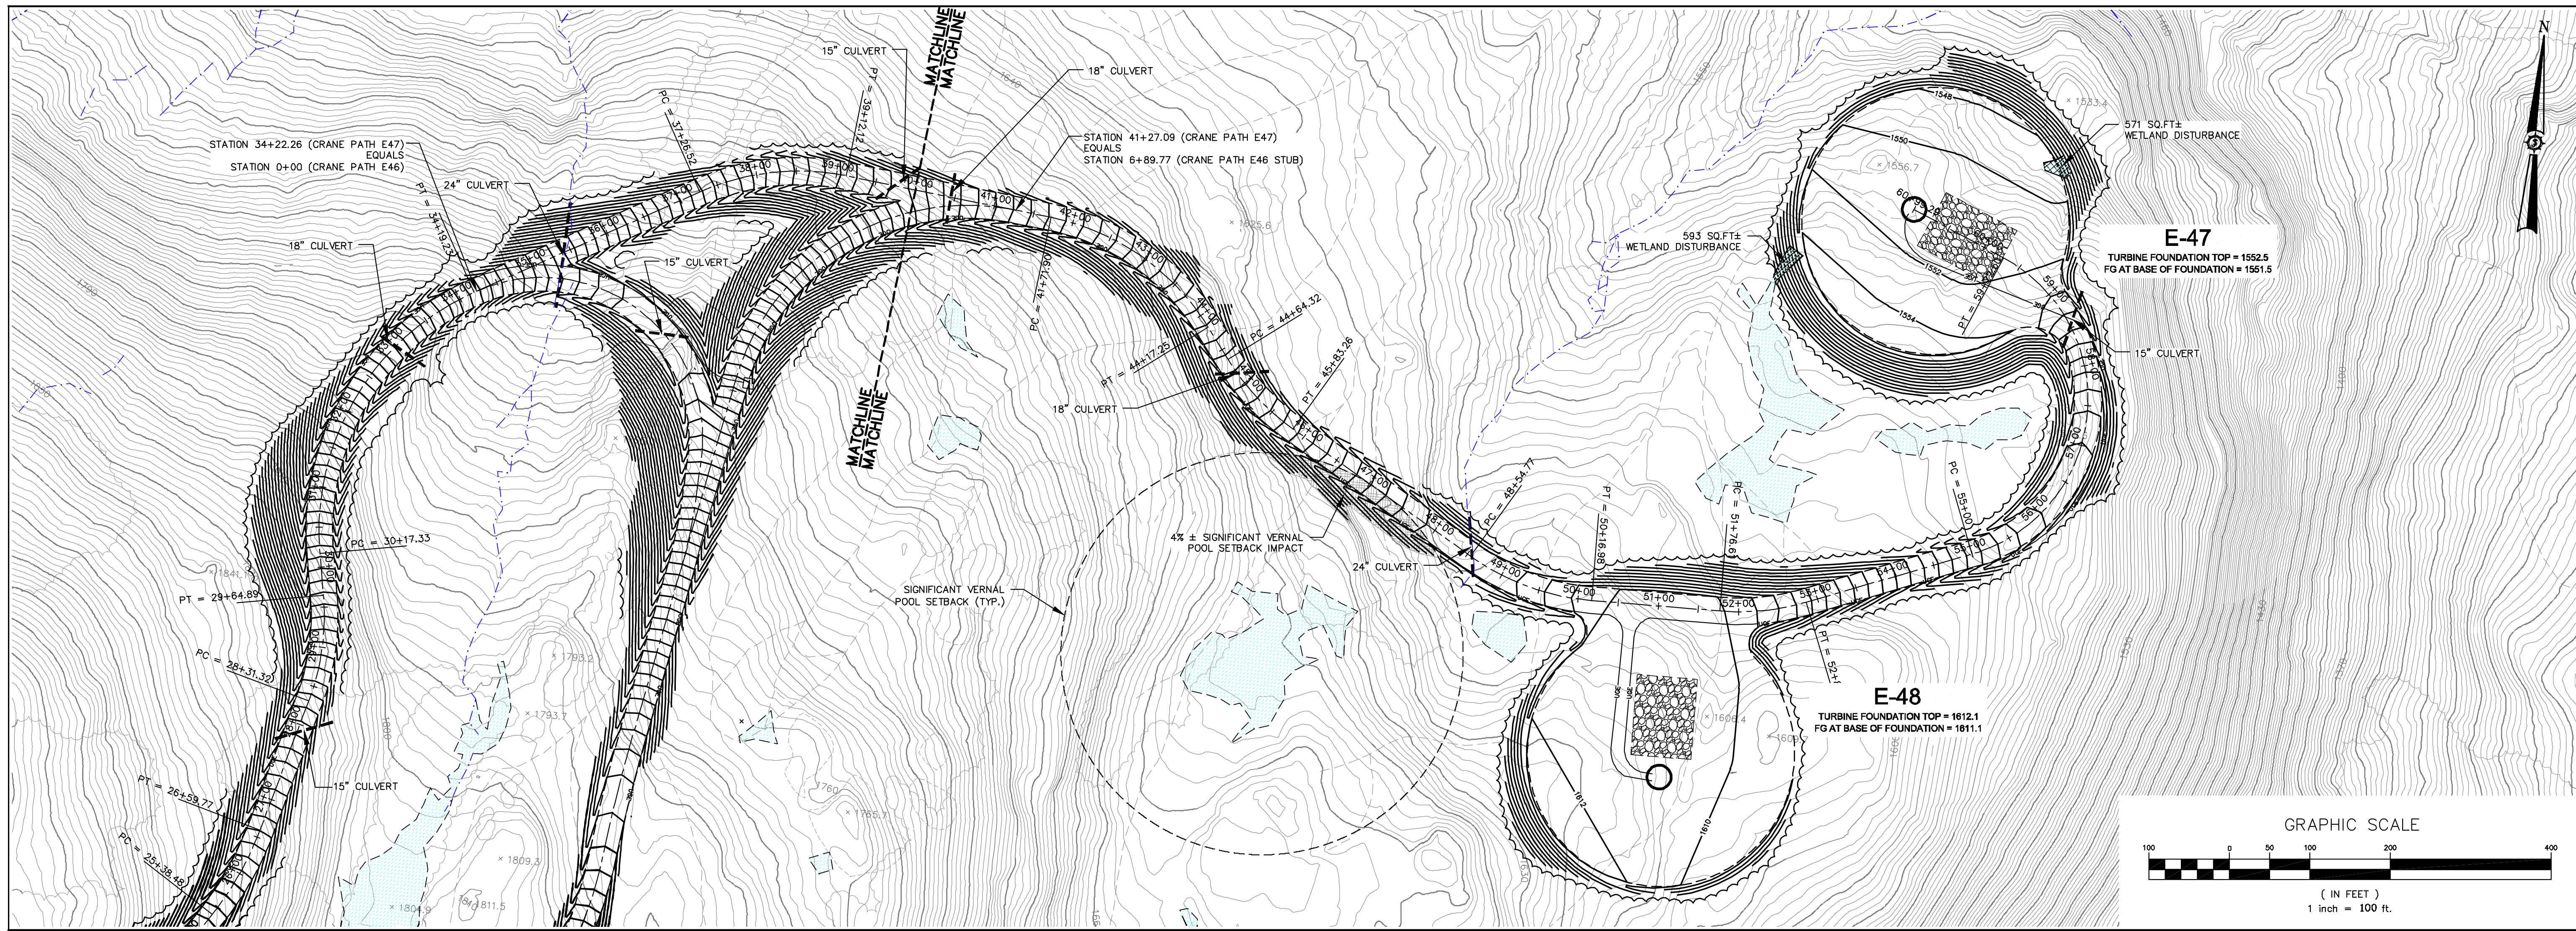


ALIGNMENT E47 - CRANE PATH
(40+00 TO 60+99.29 CRANE PATH)

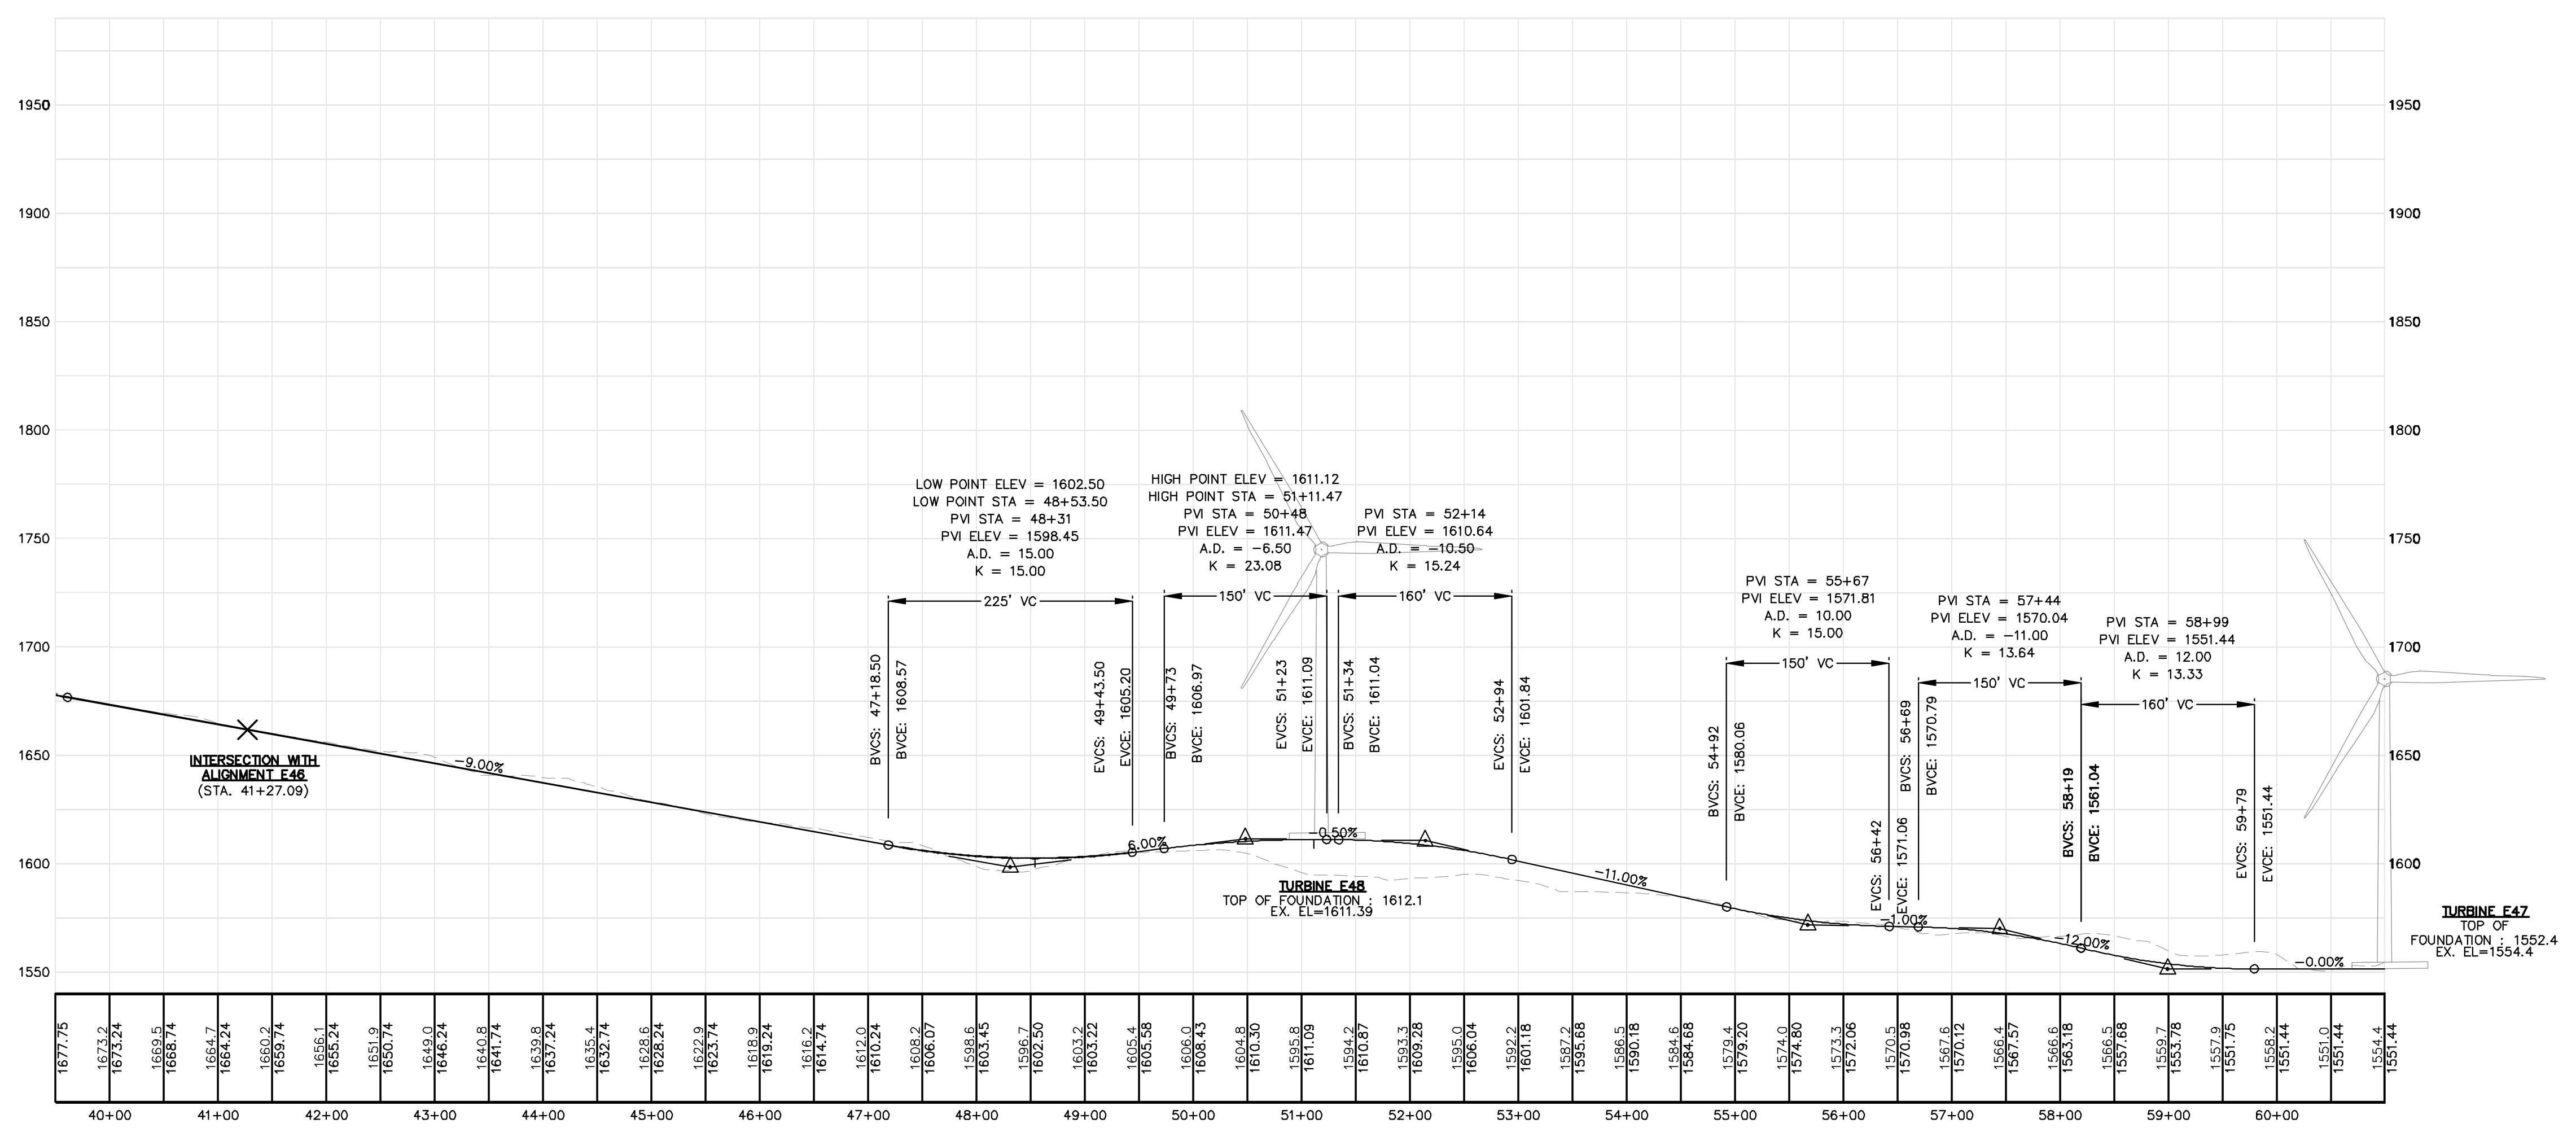

| Rev. # | Drawn By | Description | Date |
|--------|----------|-------------|------|
| | | | |

| | |
|-------------|--------------------|
| Drawn By | JCH |
| Designed By | BOH |
| Date | 12/11/2009 |
| Scale | H: 1"=100 V: 1"=50 |
| Checked | BOH |
| Approved | PG |


HIGHLAND WIND PROJECT
HIGHLAND WIND LLC
Project Location
HIGHLAND PLANTATION
Drawing Description
PLAN AND PROFILE
STATION 40+00 TO 60+99.29

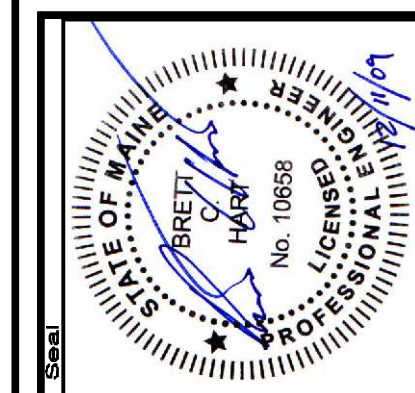


66060E
SEWALL
AN INTEGRATED TEAM OF
GEOSPATIAL ENGINEERING,
SURVEYING AND NATURAL
RESOURCE CONSULTANTS
JAMES W. SEWALL COMPANY, Since 1880
SEWALL.COM
800.686.7402

Phase
PERMIT
Sheet No.
C-314

NOT FOR CONSTRUCTION

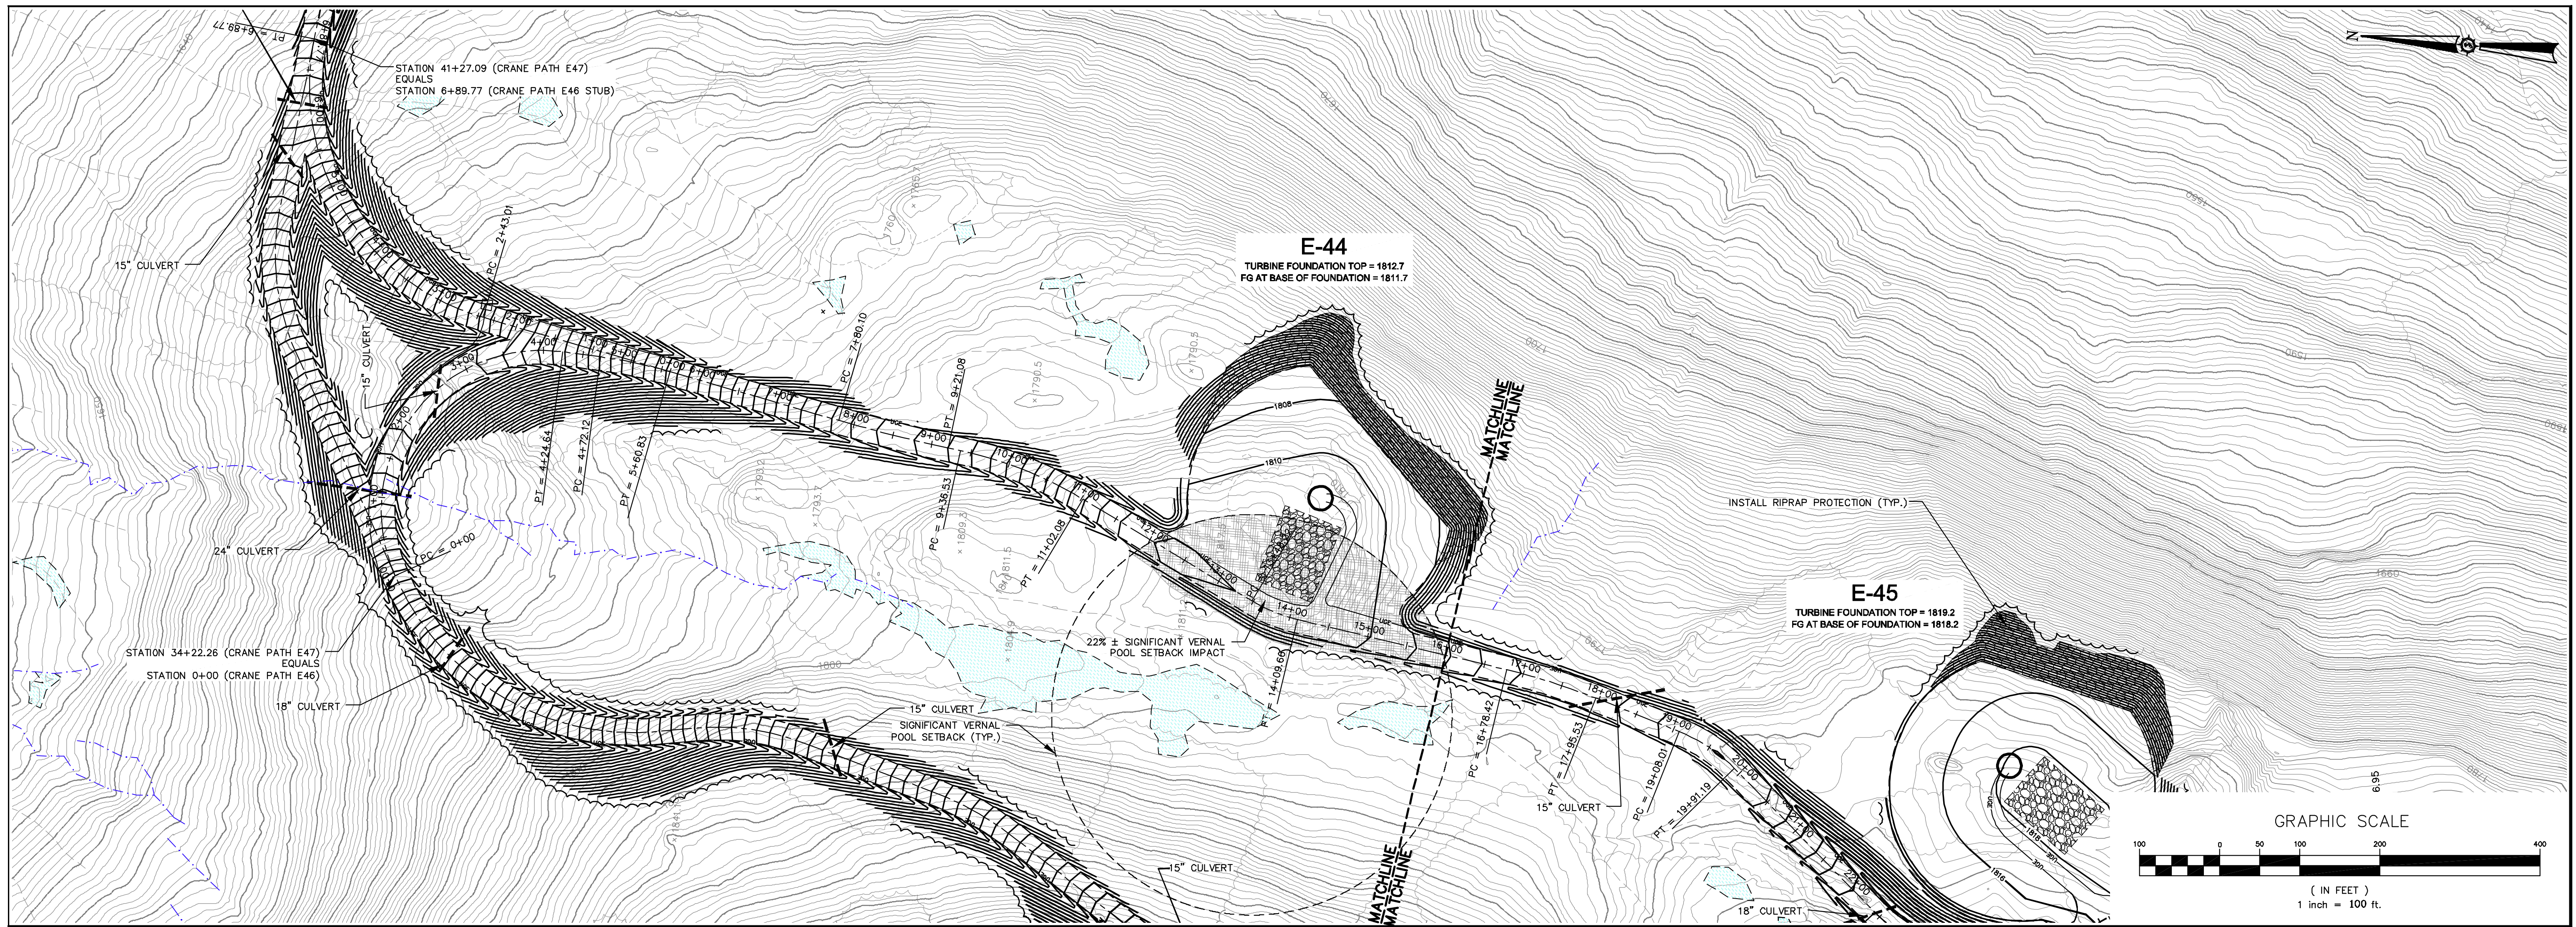

ALIGNMENT E46 - CRANE PATH
(0+00 TO 16+00 CRANE PATH)

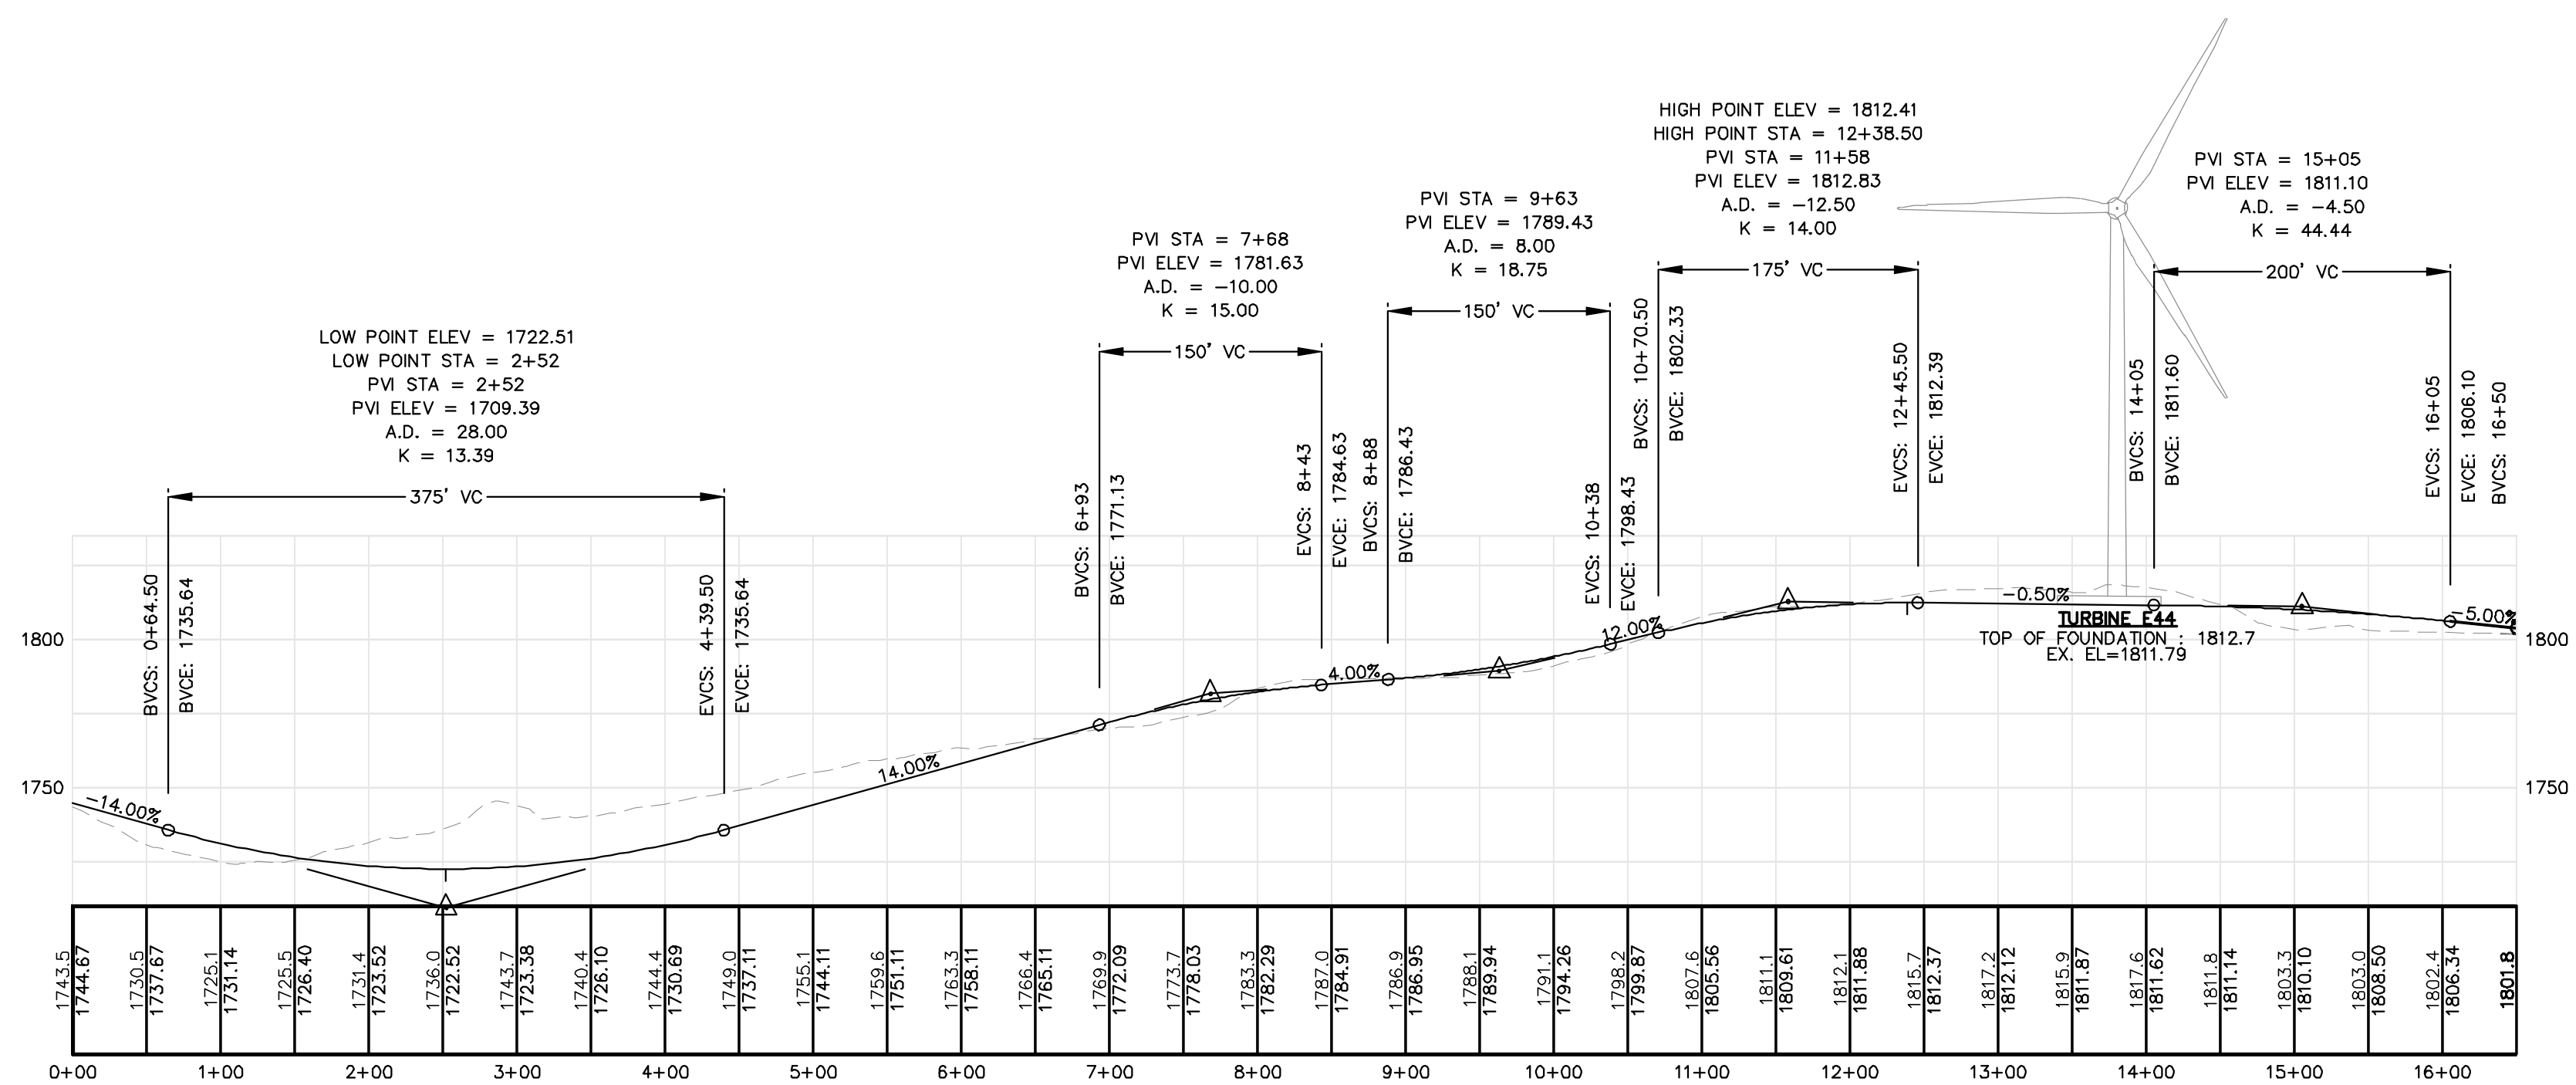

| | | |
|--------|----------|-------------|
| Rev. # | Drawn By | Description |
| | | |
| | | |
| | | |
| | | |
| | | |
| | | |
| | | |
| | | |
| | | |
| | | |
| | | |

HIGHLAND WIND PROJECT
HIGHLAND WIND LLC

Project Location
HIGHLAND PLANTATION


Project No.
12/11/2009

Scale
H: 1" = 100' V: 1" = 50'

Checked
BOH

Approved
BOH

PLAN AND PROFILE
STATION 0+00 TO 16+00

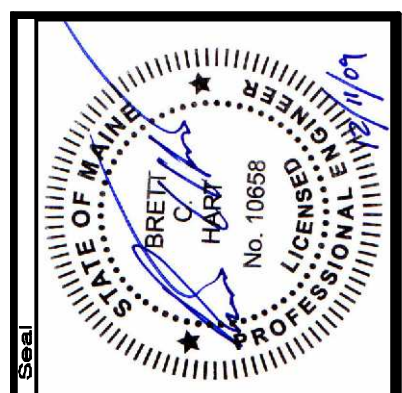

Project No.
66060E

Engineer
SEWALL
JAMES W. SEWALL COMPANY / Since 1880
SEWALL.COM 800.686.7402

AN INTEGRATED TEAM OF
GEOSPATIAL ENGINEERING,
SURVEYING AND NATURAL
RESOURCE CONSULTANTS

Phase
PERMIT

Sheet No.
C-315

NOT FOR CONSTRUCTION

