

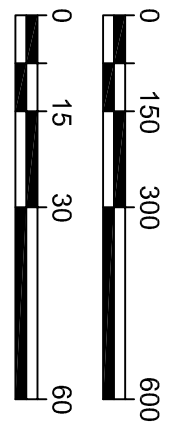


HOR. SCALE: 1"=400'
 Ver. SCALE: 1"=40'

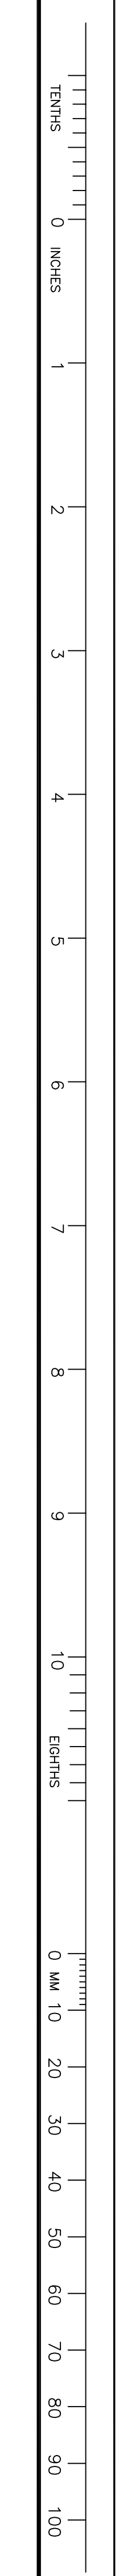

PROFILE VIEW: PV - ACCESS A1

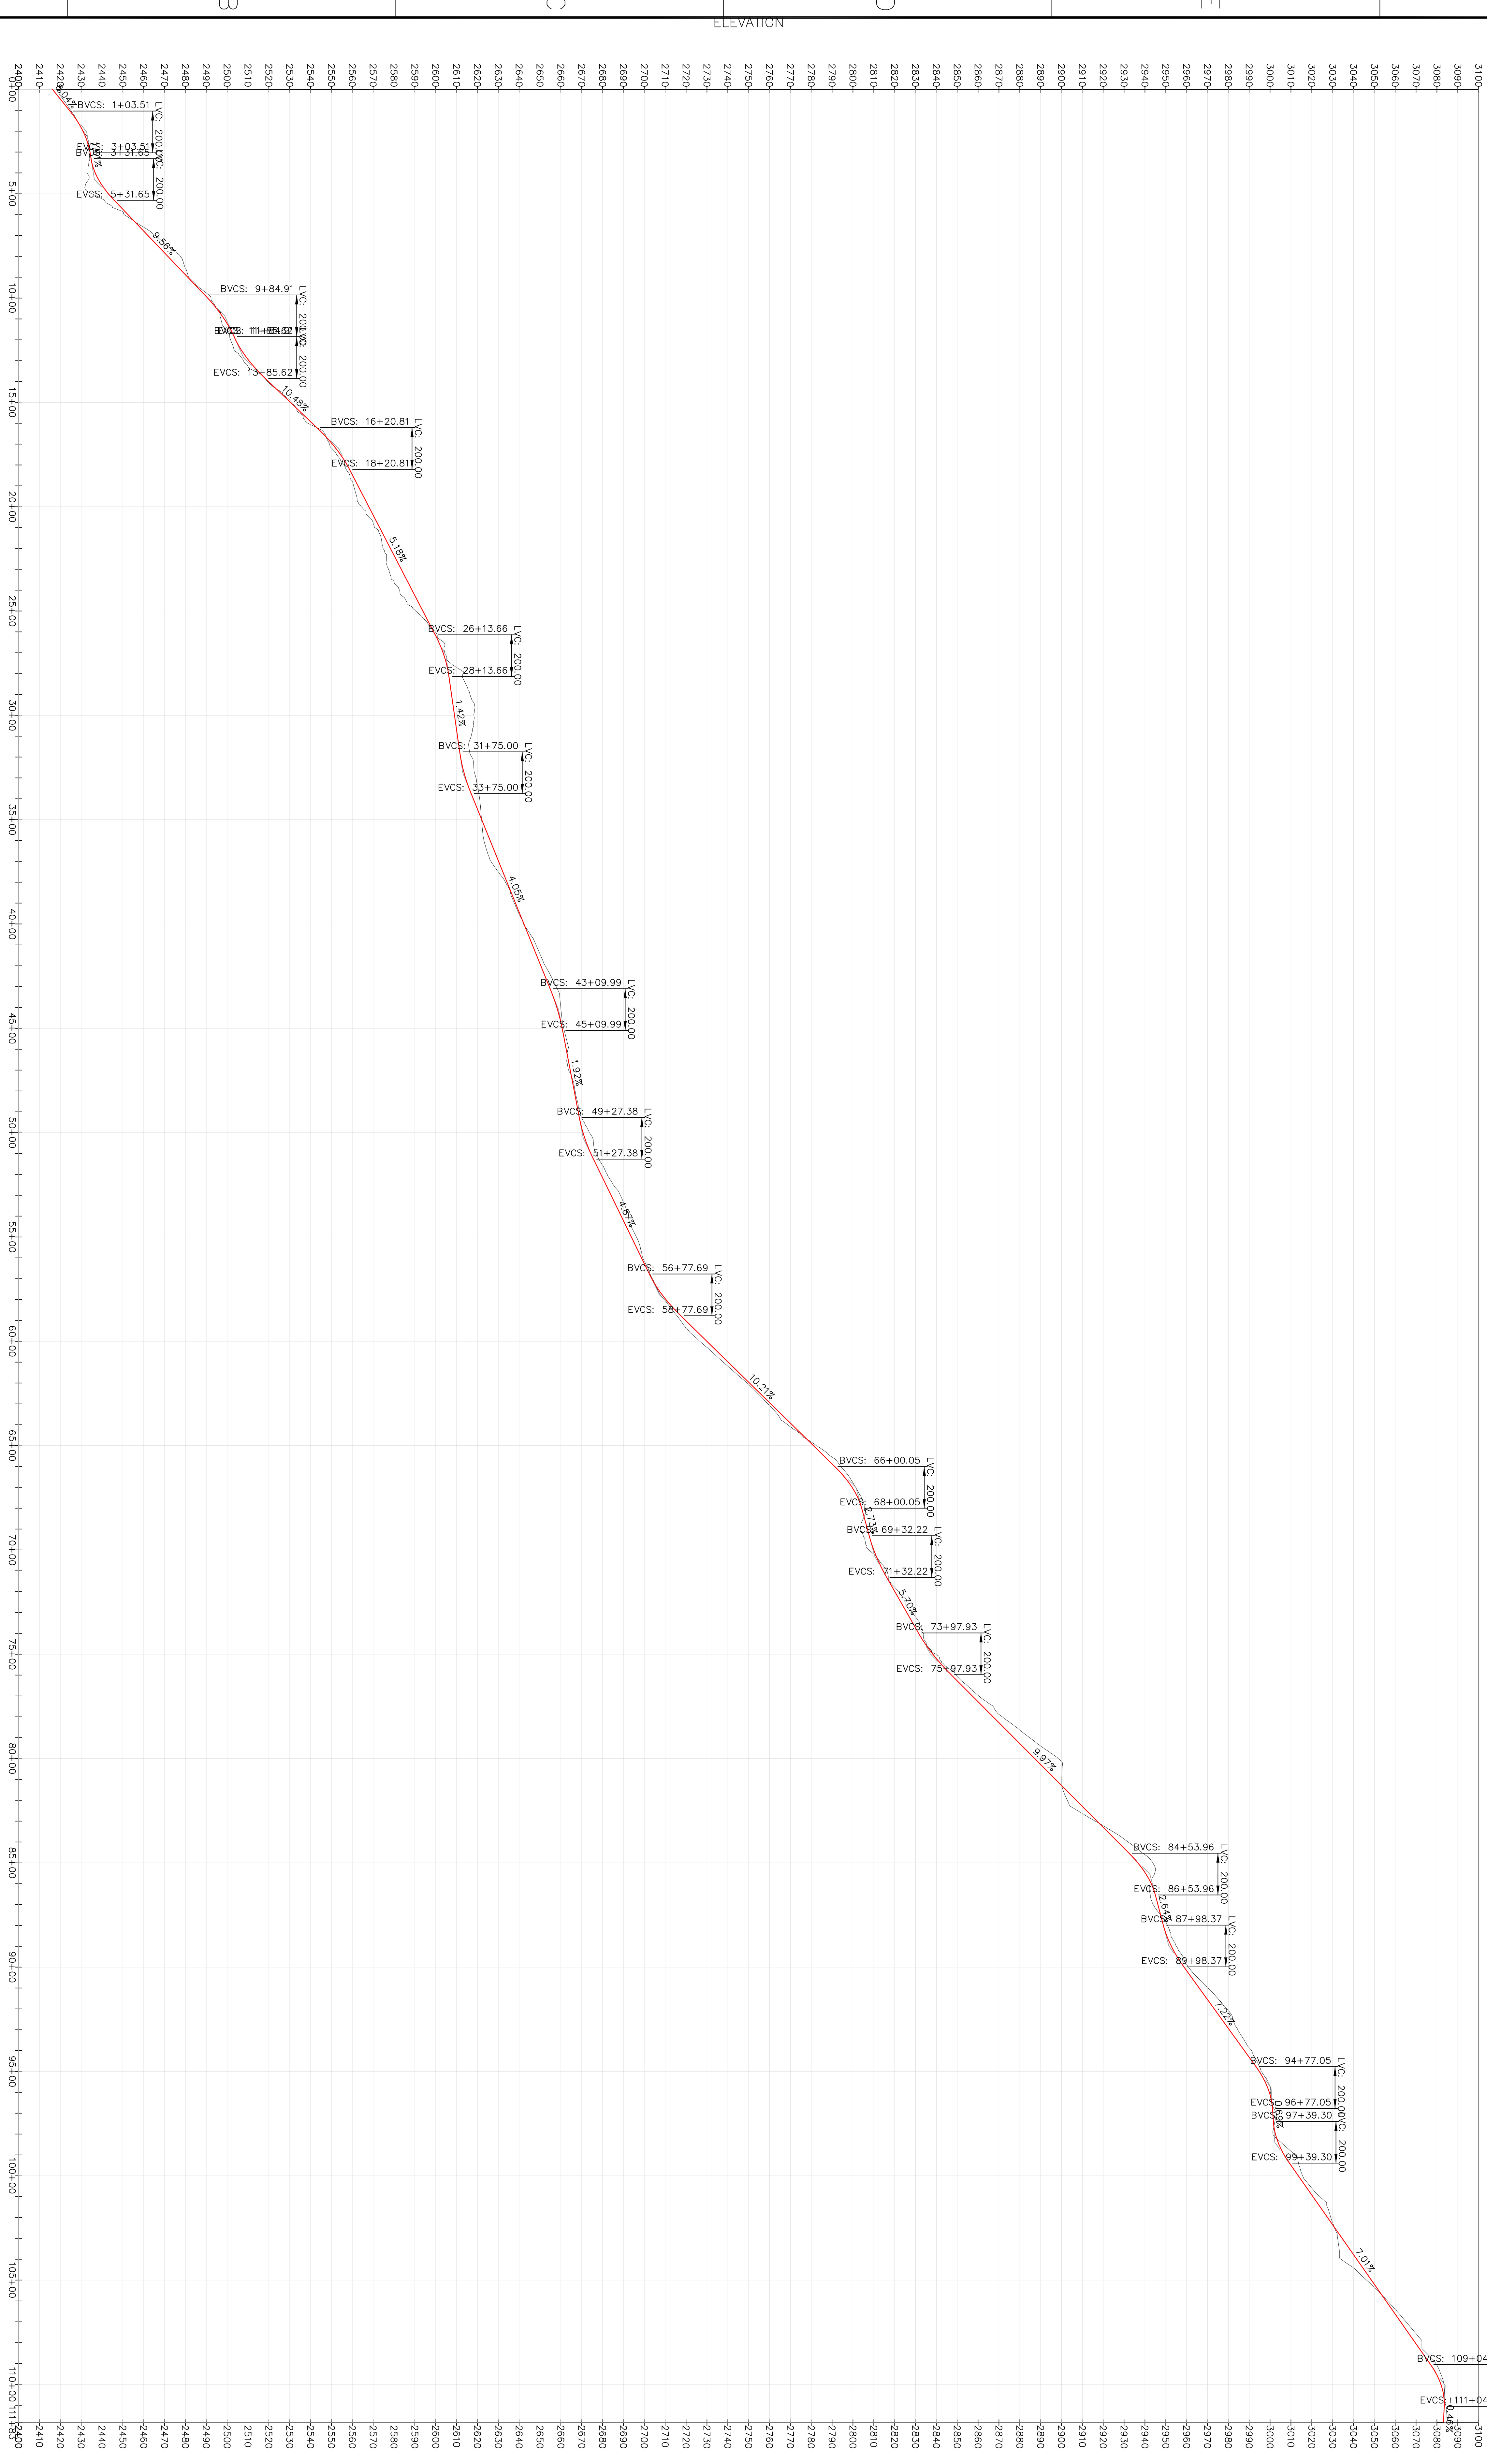

NOTES

LEGEND

KEY PLAN

CLIENT DMC NO.



ONE PLYMOUTH HILLING SUITE 600
 RUMKORT MEETING PL 1502-1508
 (670) 453-9150

PROJECT PHASE: APPROVED FOR CONSTRUCTION
 CLIENT PROJECT MGR: DEPARTMENT MGR
 PROJECT MGR: [Blank]
 ACTIVITY NO.: [Blank]
 PACKAGE CODE: [Blank]
 SUBJECT: ACCESS ROAD A1
 PLAN AND PROFILE

DRAWING NO.: S.A SHEET 5-2
 REV: 2

REV	DATE	BY	CHK	APP	ISS	DATE	ISSUED FOR	REF. NUMBER	TITLE

PROJECT INFORMATION:
 PROPERTY OF AMEC AMERIS, INC.
 AND IS NOT TO BE LOANED OR REPRODUCED IN ANY WAY
 WITHOUT THE PERMISSION OF AMEC AMERIS, INC.

SCALE: AS SHOWN
 DSN: WSL
 DRN: MGS
 BR: [Blank]
 D/M/Y: 01/03/07

CLIENT DMC NO.: [Blank]

PROJECT PHASE: APPROVED FOR CONSTRUCTION

CLIENT PROJECT MGR: DEPARTMENT MGR

PROJECT MGR: [Blank]

ACTIVITY NO.: [Blank]

PACKAGE CODE: [Blank]

SUBJECT: ACCESS ROAD A1
 PLAN AND PROFILE

DRAWING NO.: S.A SHEET 5-2

REV: 2

CAAD FILE ADDRESS: [Blank]