




PROFILE VIEW: PV - ACCESS B2

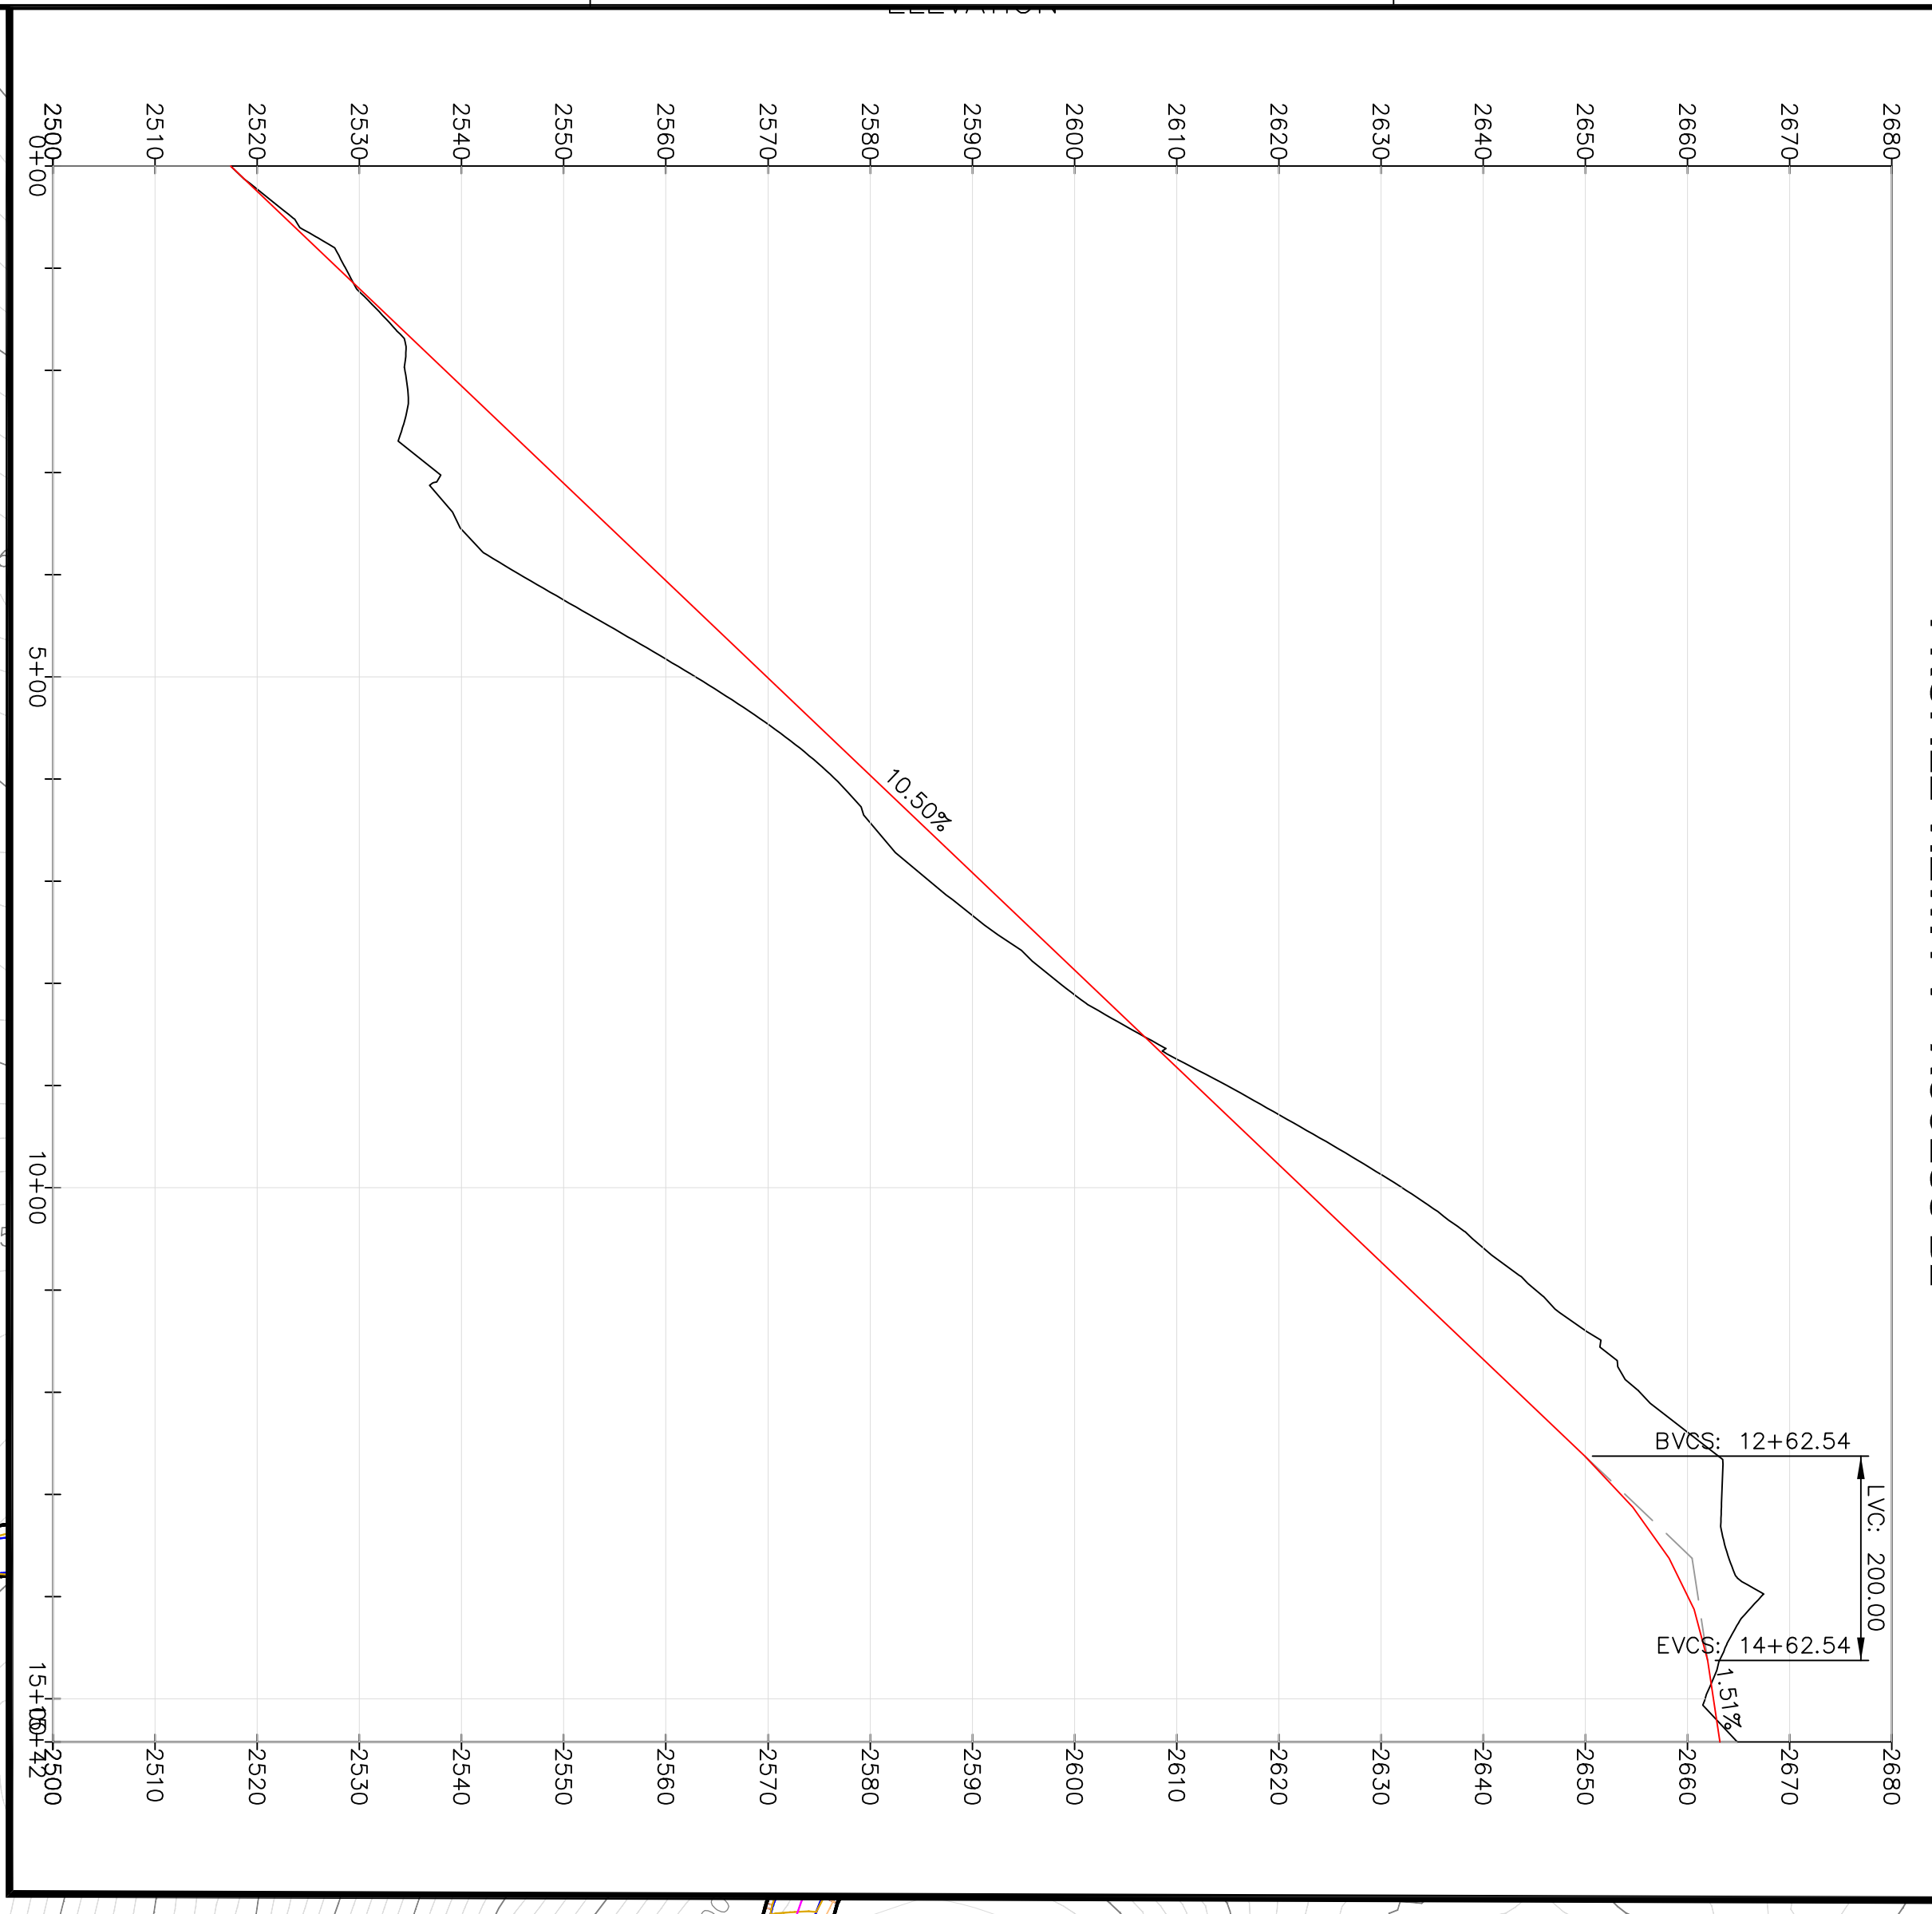


PLAN VIEW  
SCALE: 1"=150'

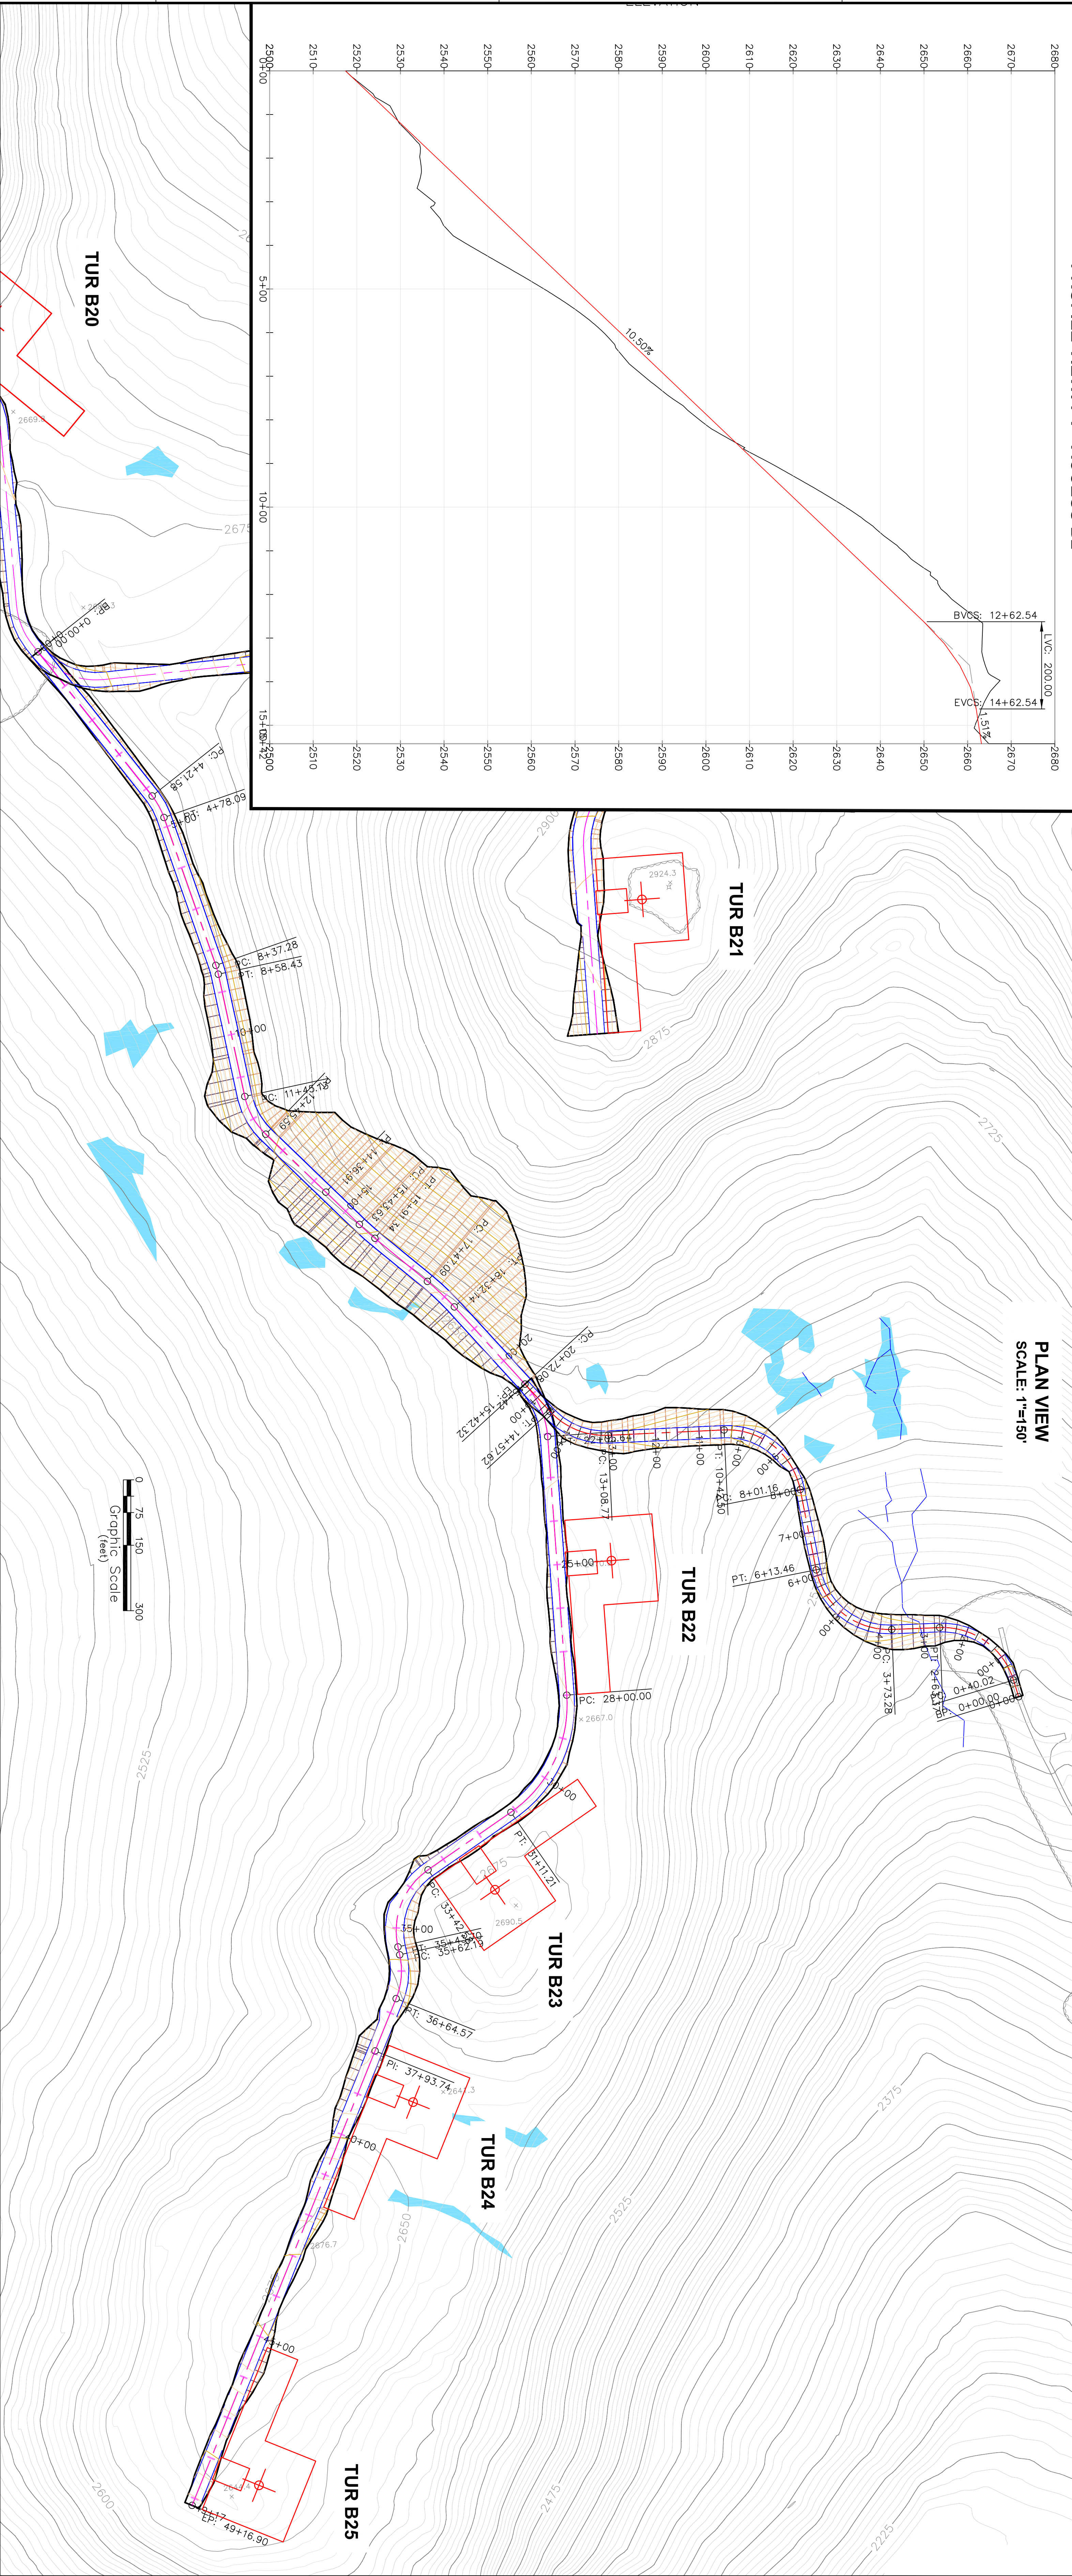

PROFILE VIEW: PV - TR B22-B25

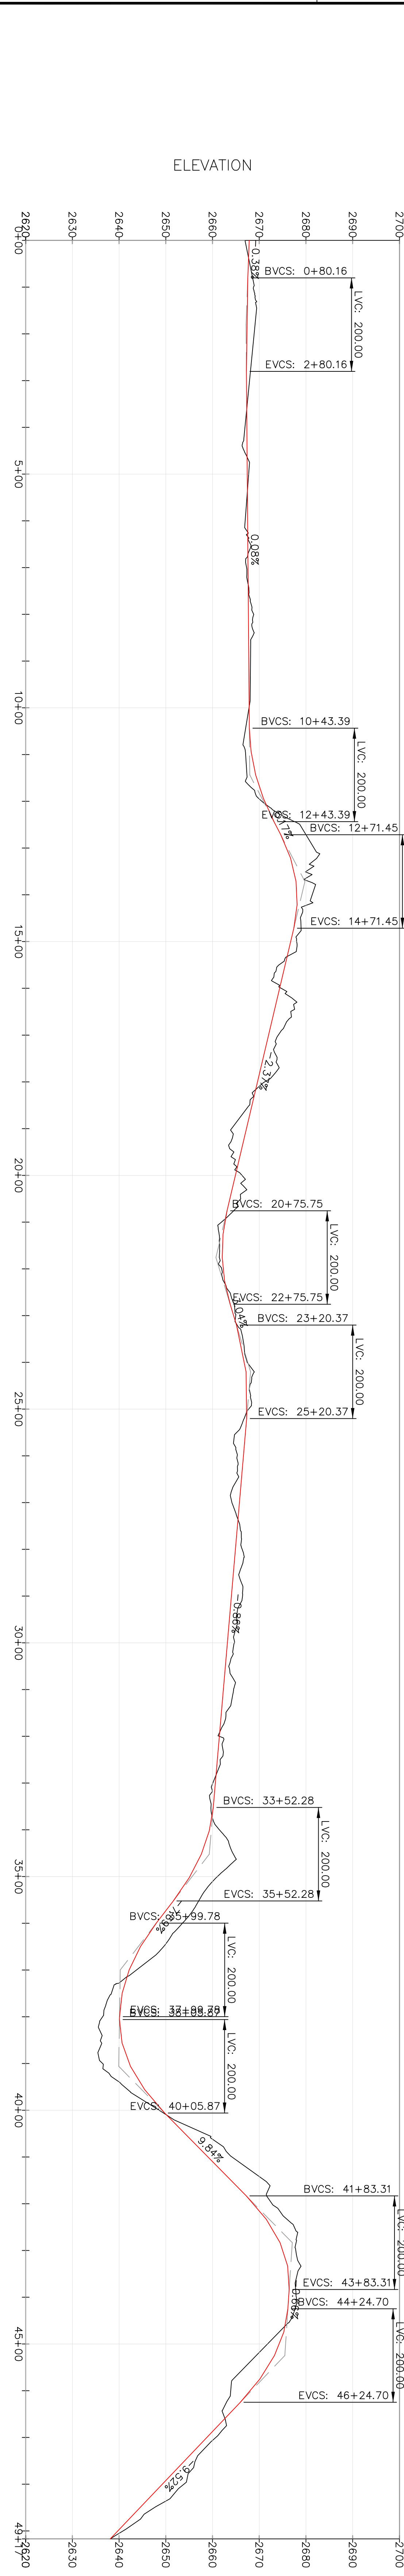

HOR. SCALE: 1"=150'  
VER. SCALE: 1"=15'

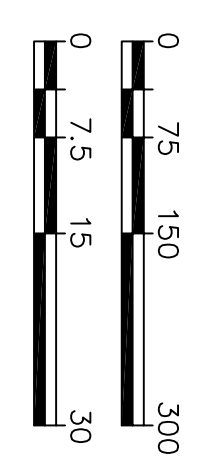


NOTES

LEGEND

KEY PLAN

CLIENT DMC NO.

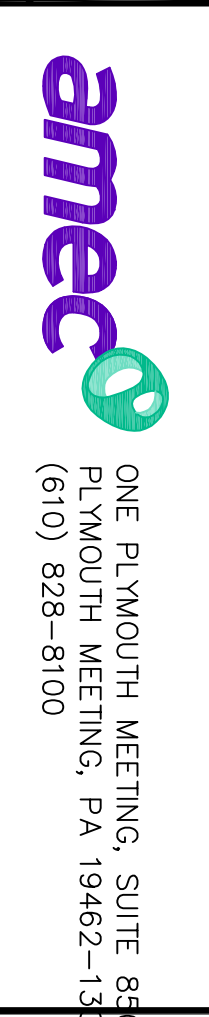

ONE PLYMOUTH MEETING, SUITE 403  
PLYMOUTH MEETING, PA 19462-1398  
(610) 528-9100

DRAWING NO. S.B SHEET 5  
REV. 2

CAAD FILE ADDRESS

REV. DATE	REV. DESCRIPTION	ISSUED FOR	REF. NUMBER	TITLE	SCALE	AS SHOWN	DATE	BY	D/M/Y	PACKAGE CODE	SUBJECT	AREA	PROJECT NO.	ACTIVITY NO.	PROJECT PHASE	CLIENT PROJECT MGR.	DEPARTMENT MGR.	PROJECT MGR.	
											TURBINE ROAD B22-B25 & ACCESS B2 PLAN AND PROFILES	RIBBY WIND POWER PROJECT							

APPROVED FOR CONSTRUCTION

STAMP/SEAL  
PROFESSIONAL INFORMATION  
PROPERTY OF AMEC AMERSON, INC.  
AND IS NOT TO BE LOANED OR REPRODUCED IN ANY WAY  
WITHOUT THE PERMISSION OF AMEC AMERSON, INC.

Copyright © 2016