



PROFILE VIEW: PV - ACCESS B1

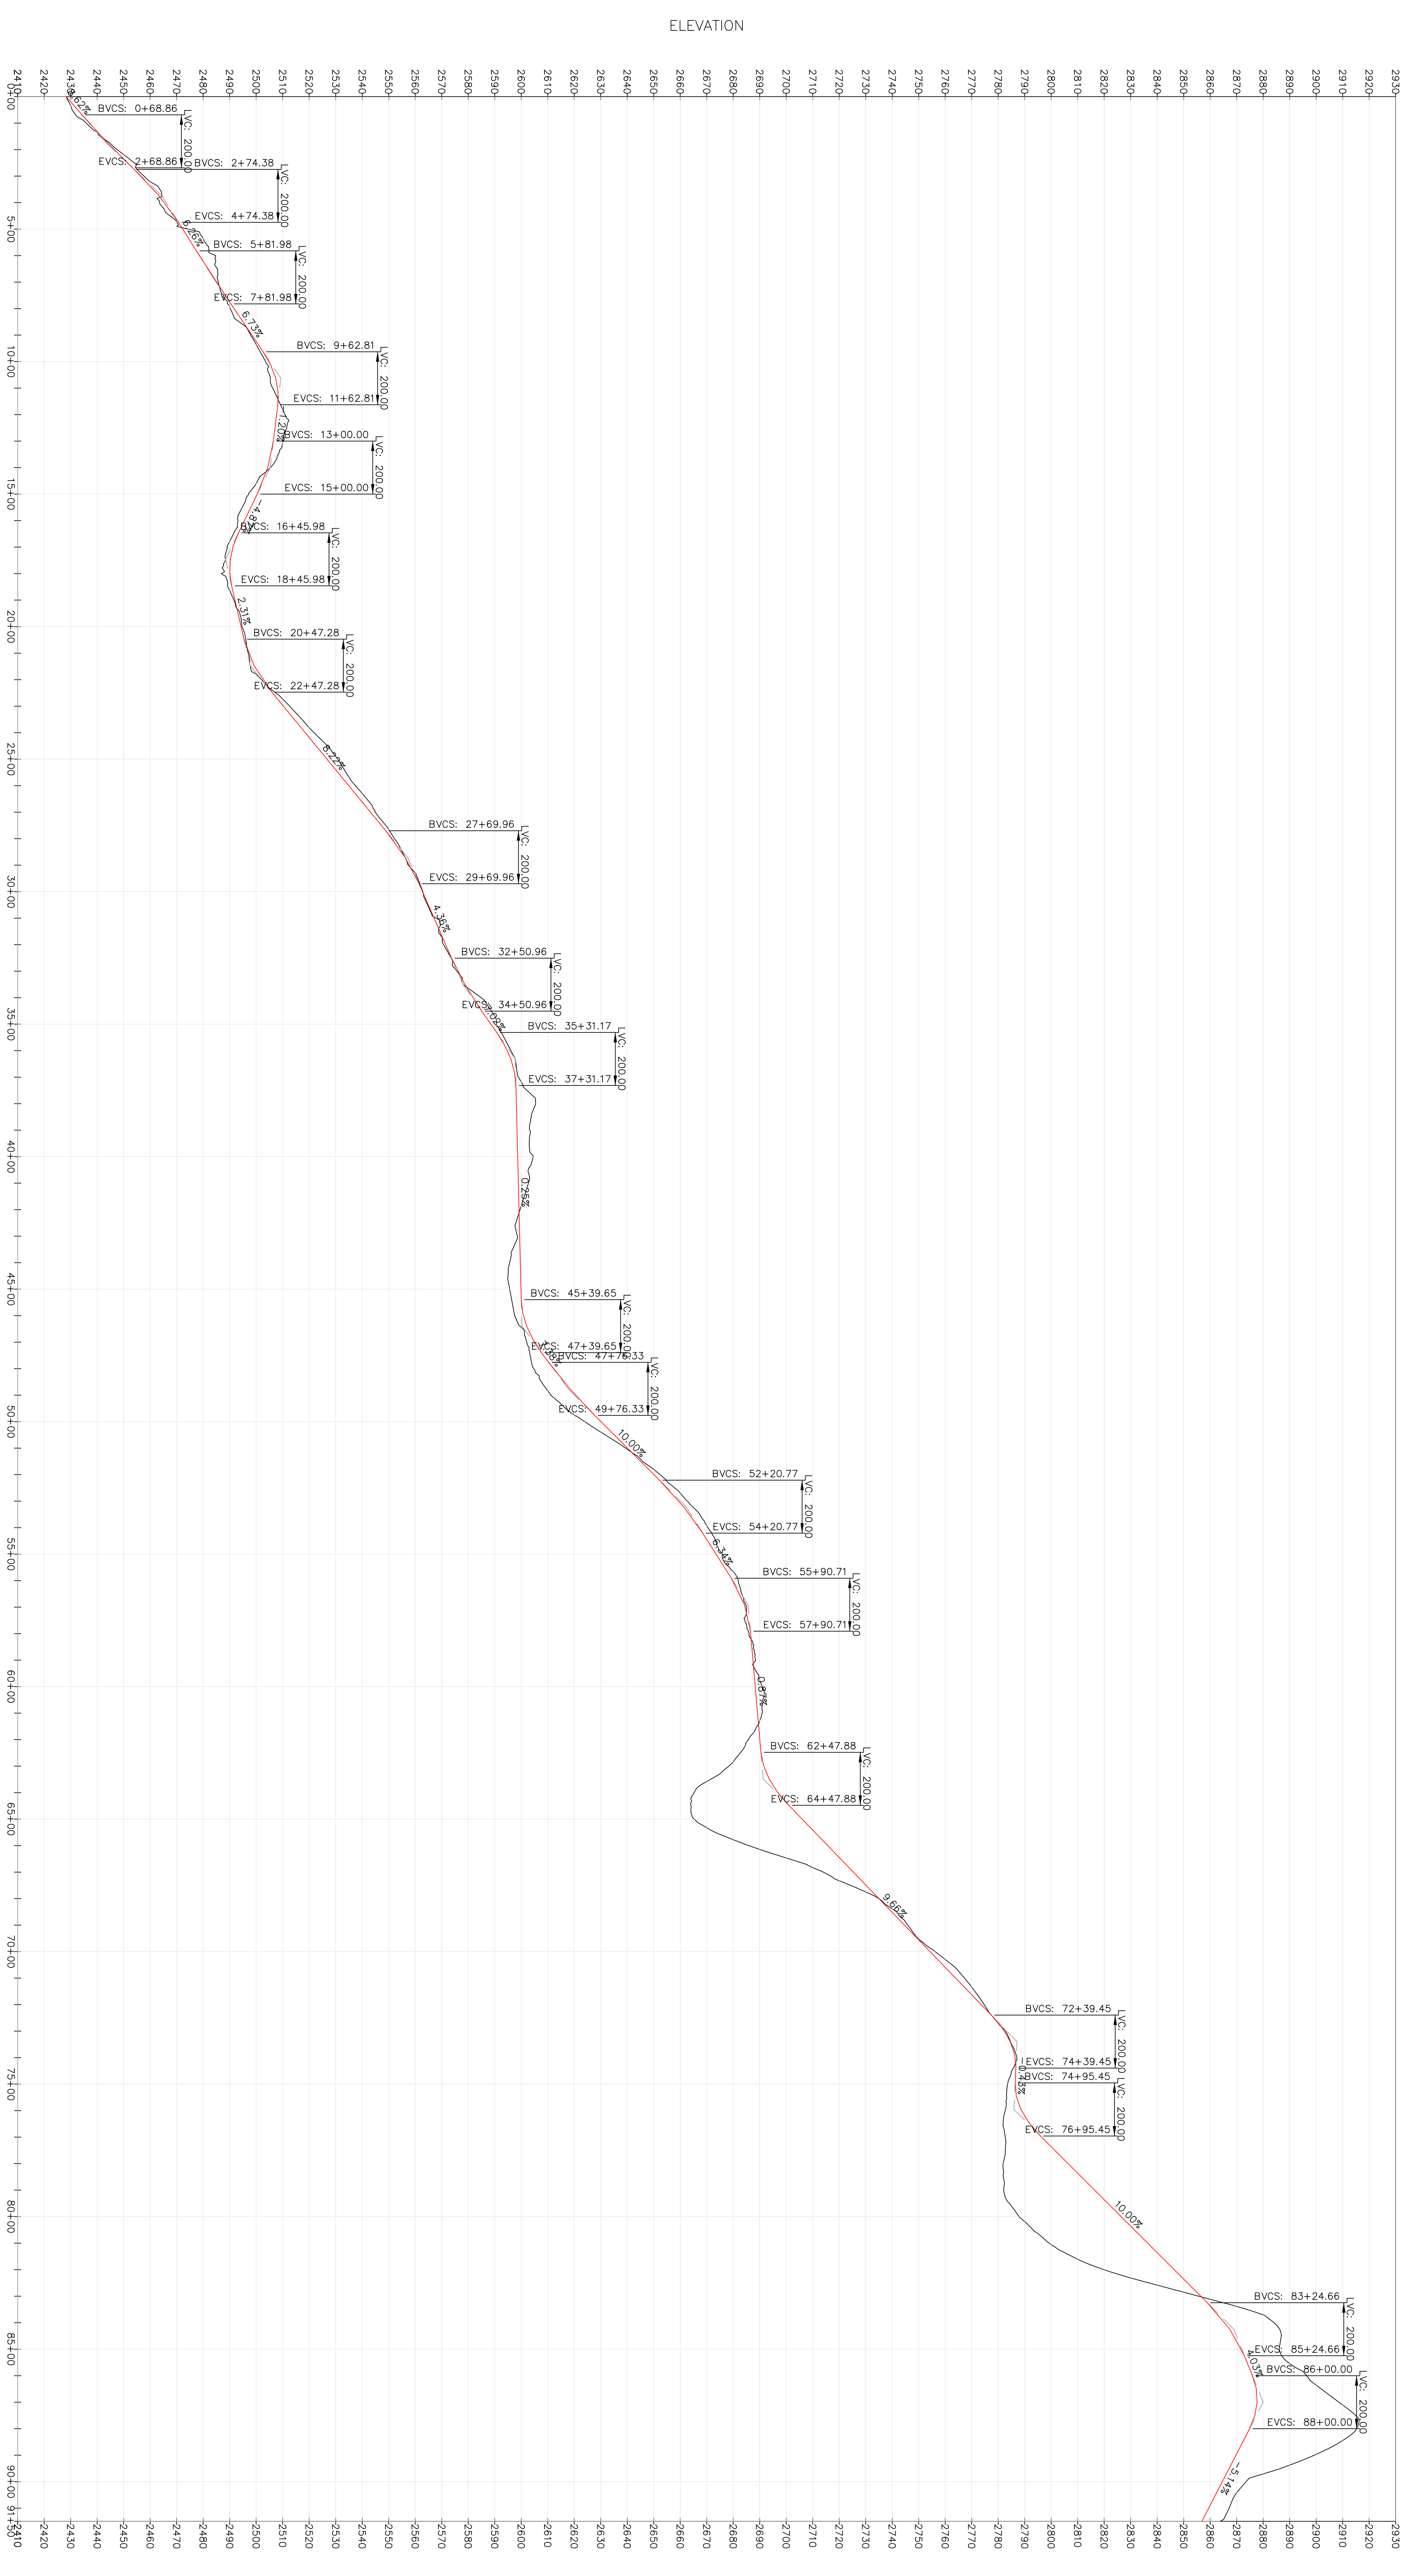

HOR SCALE: 1"=250'  
 VER SCALE: 1"=25'

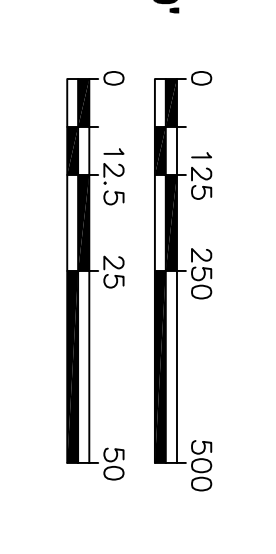

REV	DATE	BY	CHK	APP	ISS	DATE	ISSUED FOR	REF	NUMBER	TITLE	REFERENCES	SCALE	PROJECT NO.	ACTIVITY NO.	PACKAGE CODE	SUBJECT	CLIENT DWG. NO.	DRAWING NO.	REV.
												AS SHOWN				ACCESS ROAD B1 PLAN AND PROFILES		S.B SHEET 8-2	2

Approved for Construction

CLIENT PROJECT MGR. DEPARTMENT MGR. PROJECT MGR.

PROJECT PHASE

SCALE AS SHOWN

ACTIVITY NO.

PACKAGE CODE

SUBJECT

amc

ONE PLYMOUTH MEETING, SUITE 803  
 PLYMOUTH MEETING, PA 19462-1398  
 (610) 526-9100

amc

ONE PLYMOUTH MEETING, SUITE 803  
 PLYMOUTH MEETING, PA 19462-1398  
 (610) 526-9100

CLIENT DWG. NO.

DRAWING NO.

REV.

NOTES

LEGEND

CLIENT PLAN

CAAD FILE ADDRESS