

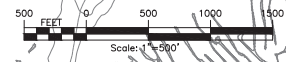



FILE NAME: I:\Projects\140009\Num\_Nine\_Main\_Arind\_Form\_LSA\_Veg\_CAD\CAD\140009\_C100A\_Index.dwg  
 DATE: 07/26/15 10:43:17 AM  
 USER: Steven Martini

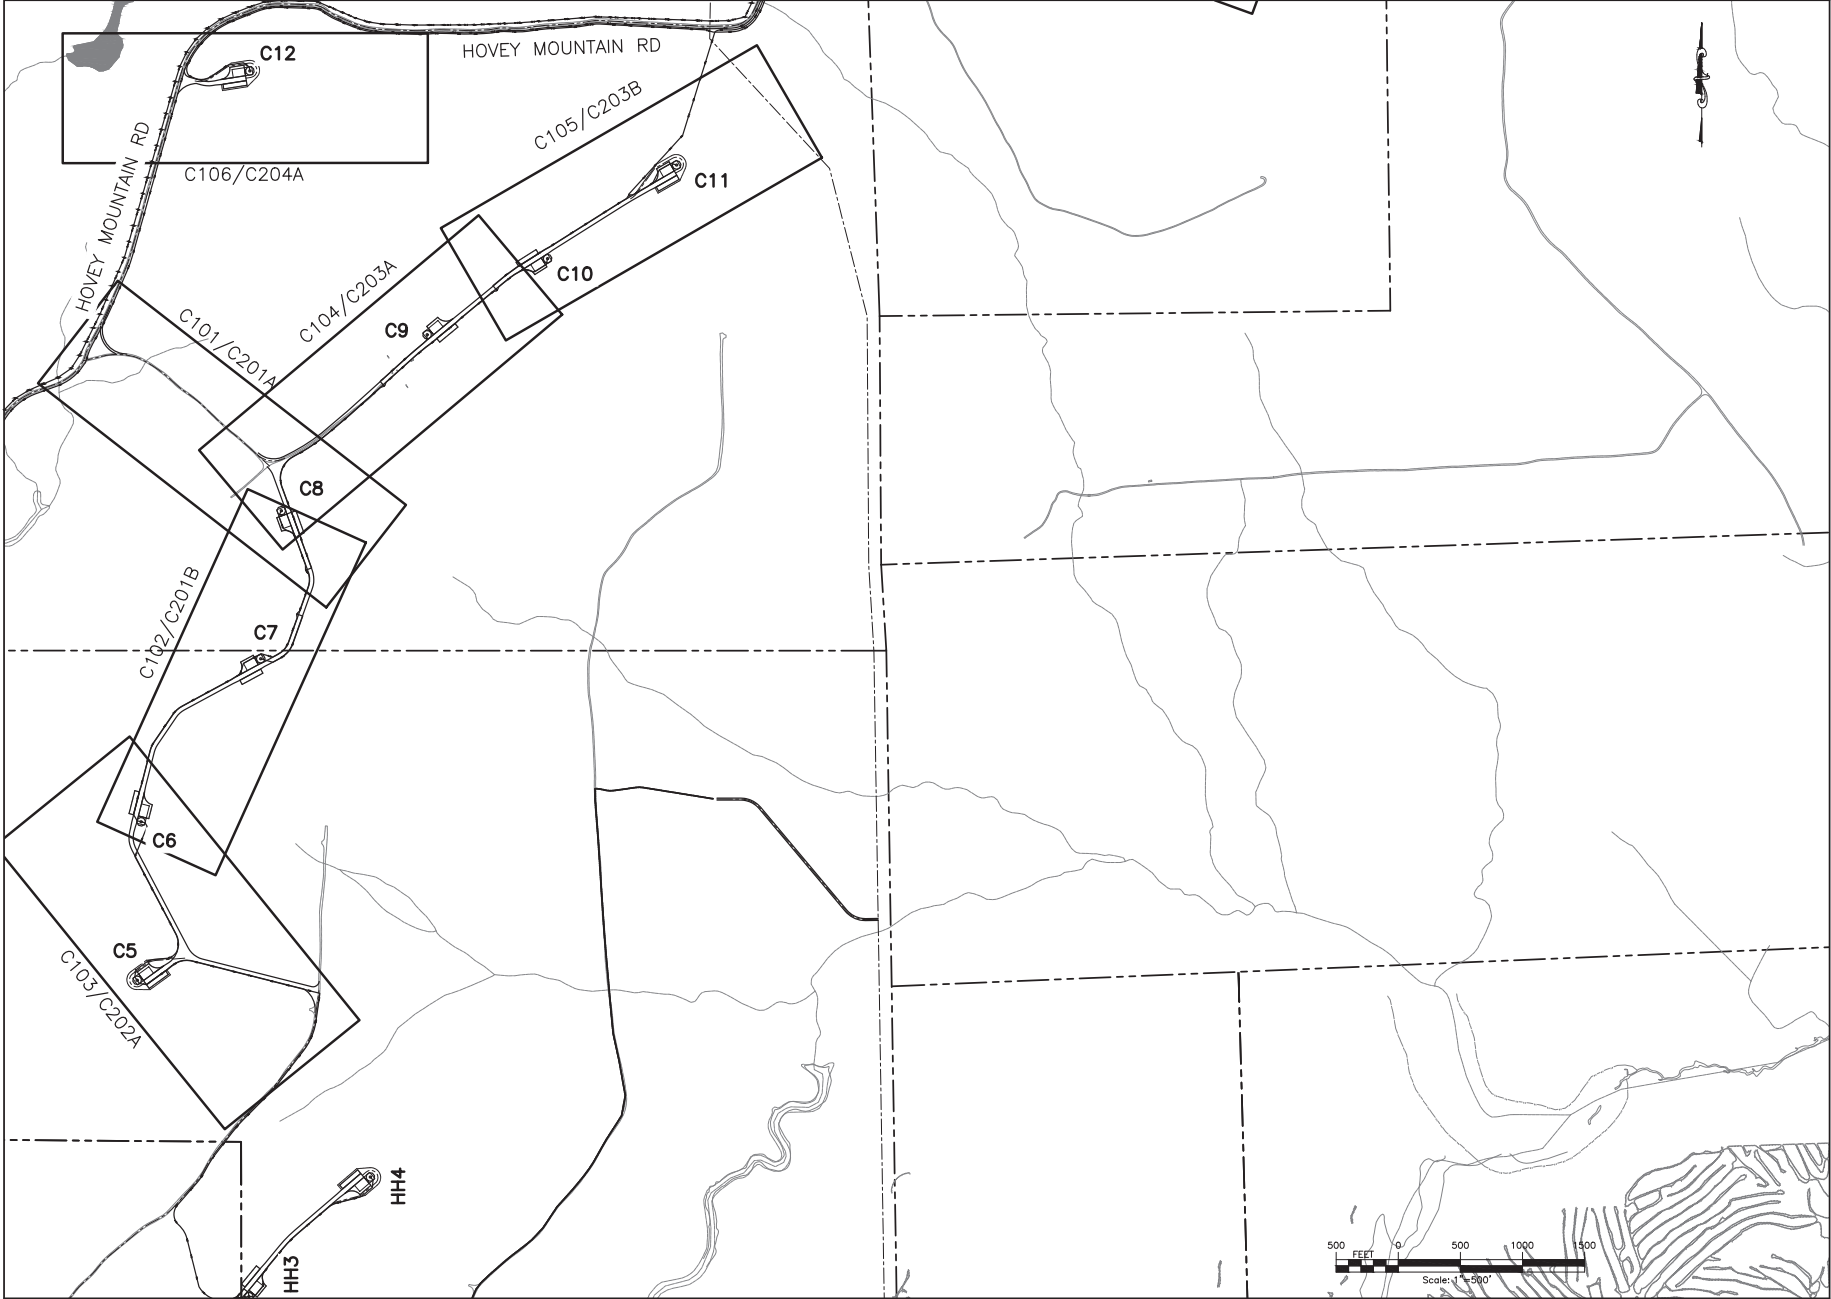




<b>PROJECT:</b> NUMBER NINE WIND FARM ARDSTOCK COUNTY, MAINE PRELIMINARY PLANS NOT FOR CONSTRUCTION				<b>CONTRACT NO.:</b> 140009		<b>DATE:</b> JULY 2015	
<b>TITLE OF DRAWING:</b> C-SHEETS INDEX PLAN SHEET 1		<b>PROJECT MANAGER:</b> S. MELLOTT		<b>CONTRACTOR:</b> FISHERS ASSOCIATES, INC. 110 Central Avenue, Suite 100 Portland, ME 04101 www.fishersassoc.com		<b>REVISIONS:</b>	
				<b>EXAMINER:</b> DP/BA		<b>REV</b>	
				<b>SCALE:</b> AS SHOWN		<b>DESCRIPTION</b>	
				<b>DATE:</b>		<b>BY:</b>	

FILE NAME: I:\Projects\140009\Num\_Nine\_Wind\_Farm\_LBA\_Veg\_CAD\CAD\140009\_C100B\_Index.dwg  
 USER: Steven\_Marini  
 DATE: 7/20/15 10:48 AM

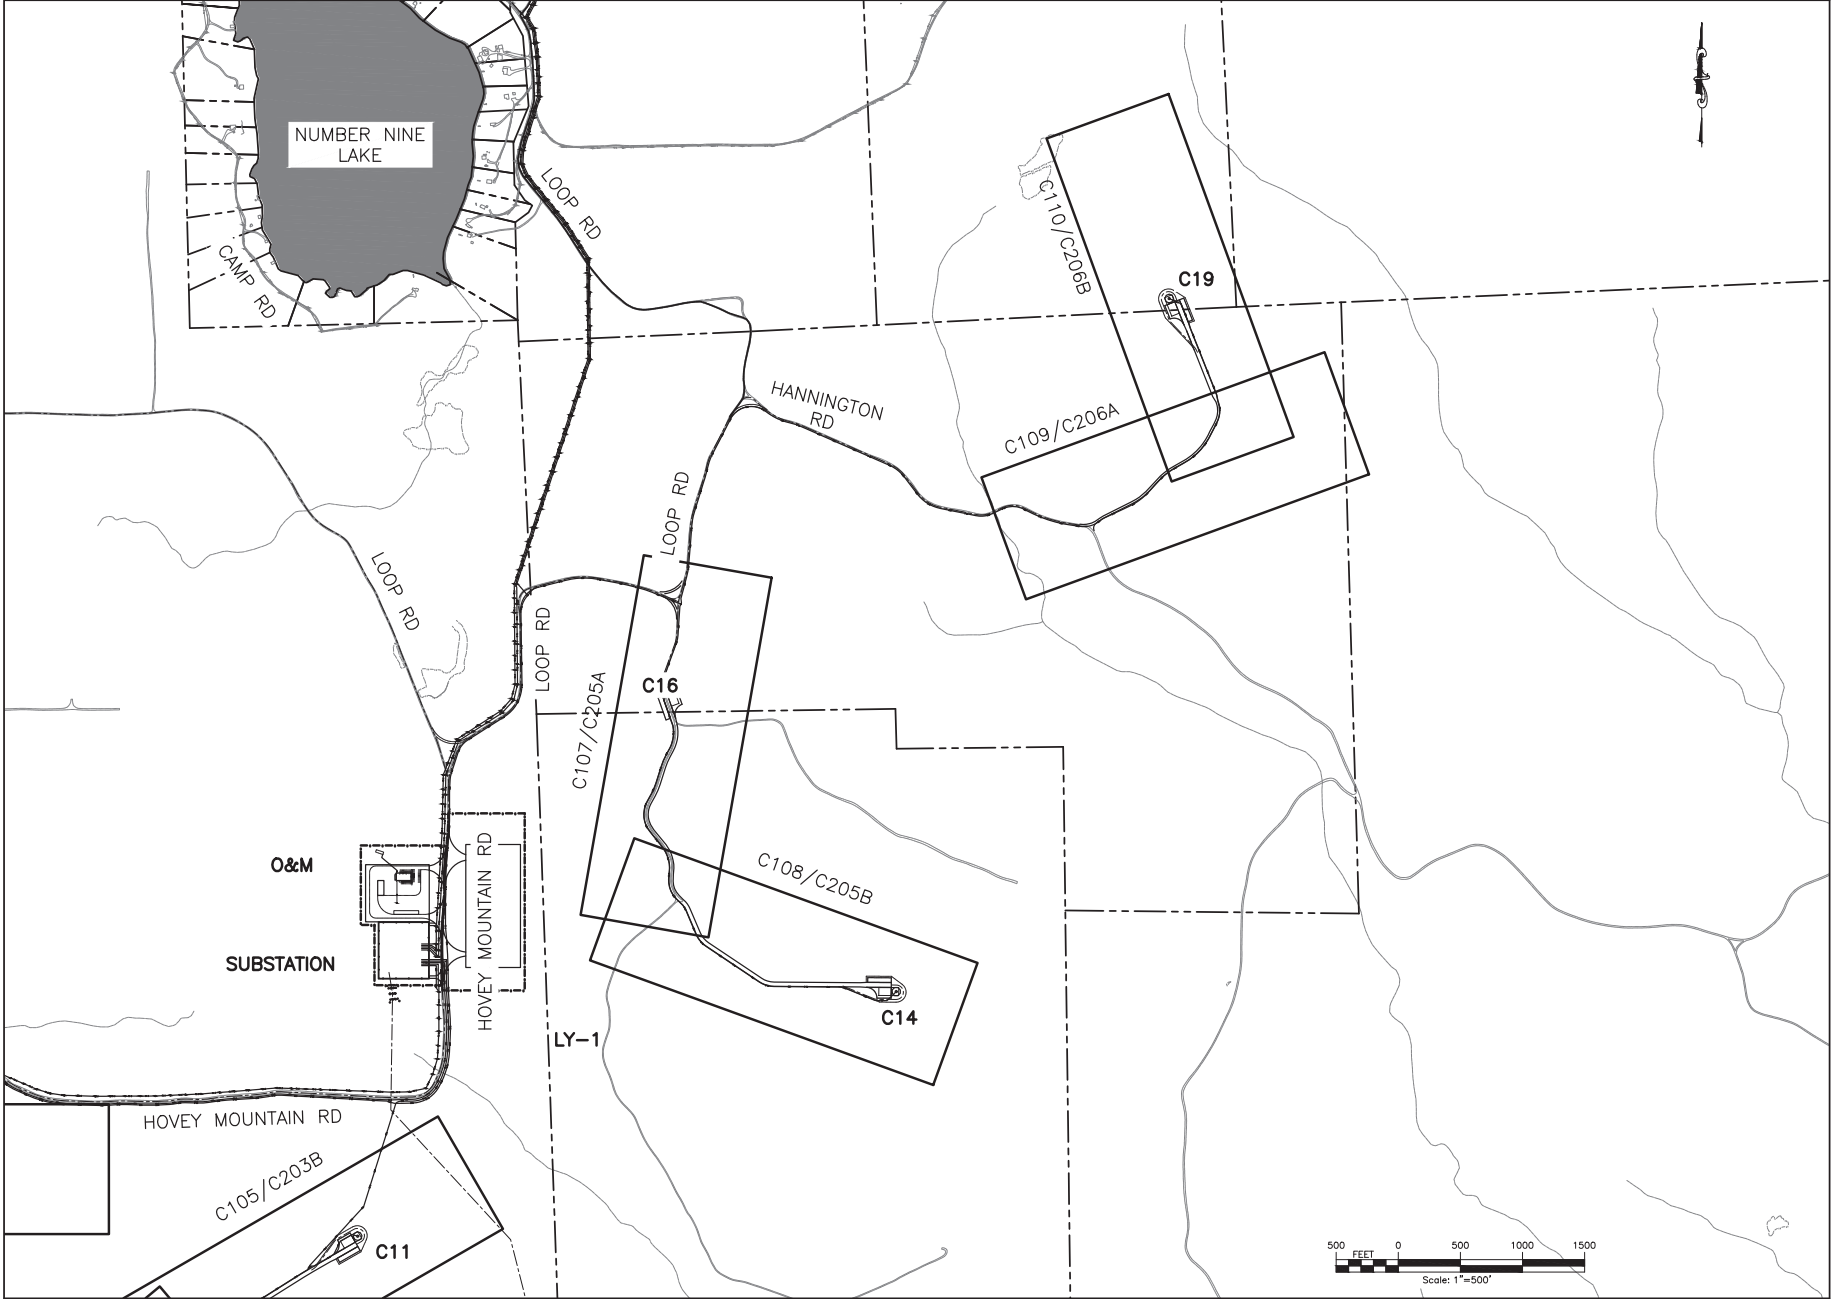

<b>PROJECT:</b> NUMBER NINE WIND FARM ARDSTOCK COUNTY, MAINE PRELIMINARY PLANS NOT FOR CONSTRUCTION		 <b>FISH &amp; WILDLIFE ASSOCIATES, INC.</b> 110 Central Avenue, Suite 100 Portland, ME 04101 www.fishandwildlife.com		<b>DATE:</b> JULY 2015	
<b>DRAWING NO.:</b> <b>C100B</b>		<b>TITLE OF DRAWING:</b> C-SHEETS INDEX PLAN SHEET 2		<b>REVISIONS:</b>	
<b>PROJECT MANAGER:</b> S. MELLOTT		<b>SCALE:</b> AS SHOWN		<b>REV</b>	
<b>DESIGNER:</b> DP/BA		<b>DATE:</b> JULY 2015		<b>DESCRIPTION</b>	
<b>DATE:</b> JULY 2015		<b>BY:</b>			

FILE NAME: I:\Projects\140009\Num\_Nine\_Wind\_Main\_LSA\_Veg\_CAD\C101\C101 - C108 Sheets.dwg  
 DATE: 7/28/16 AM  
 USER: Steven Mardit

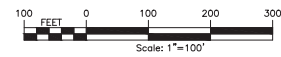
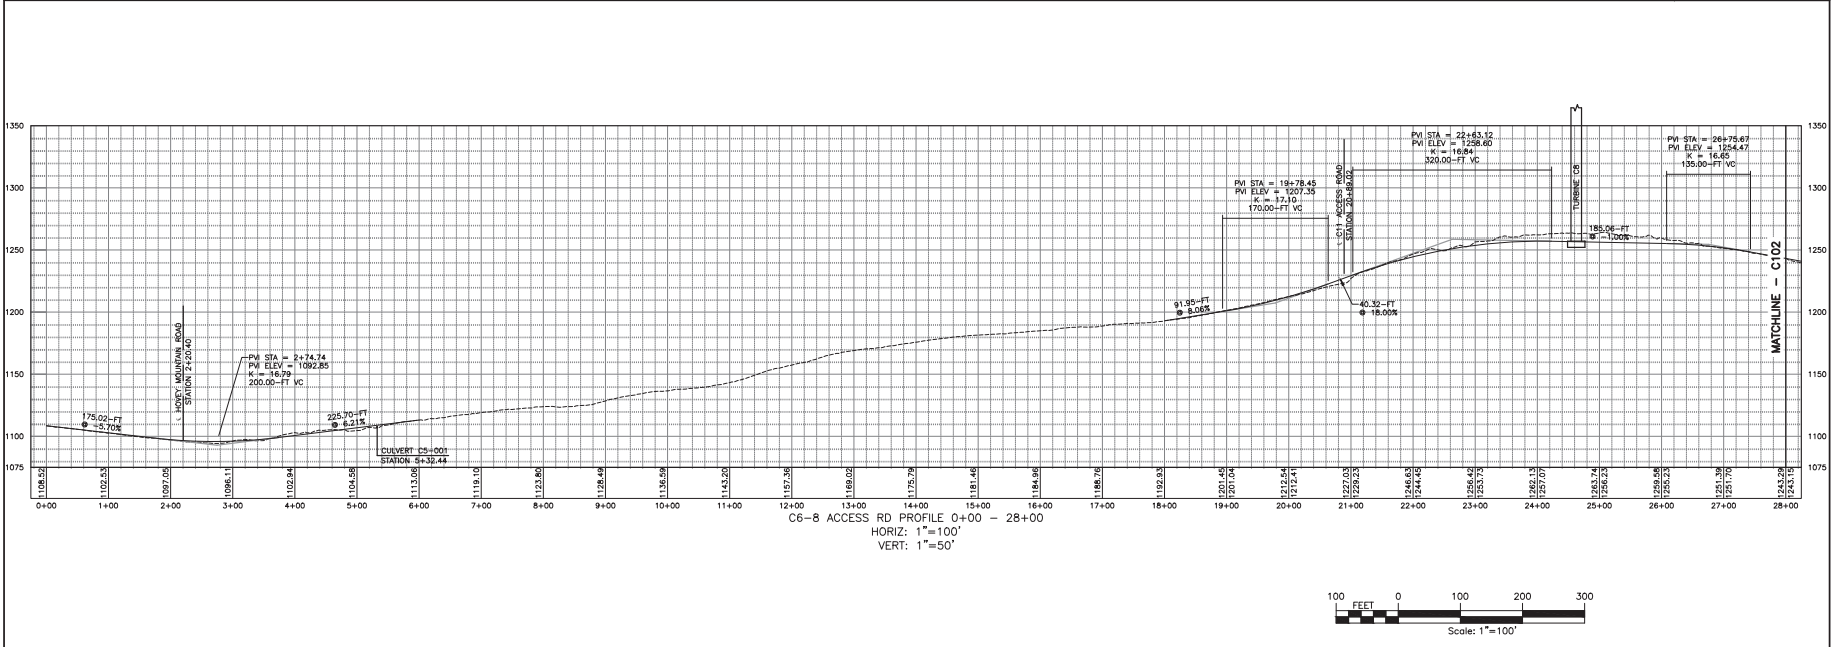
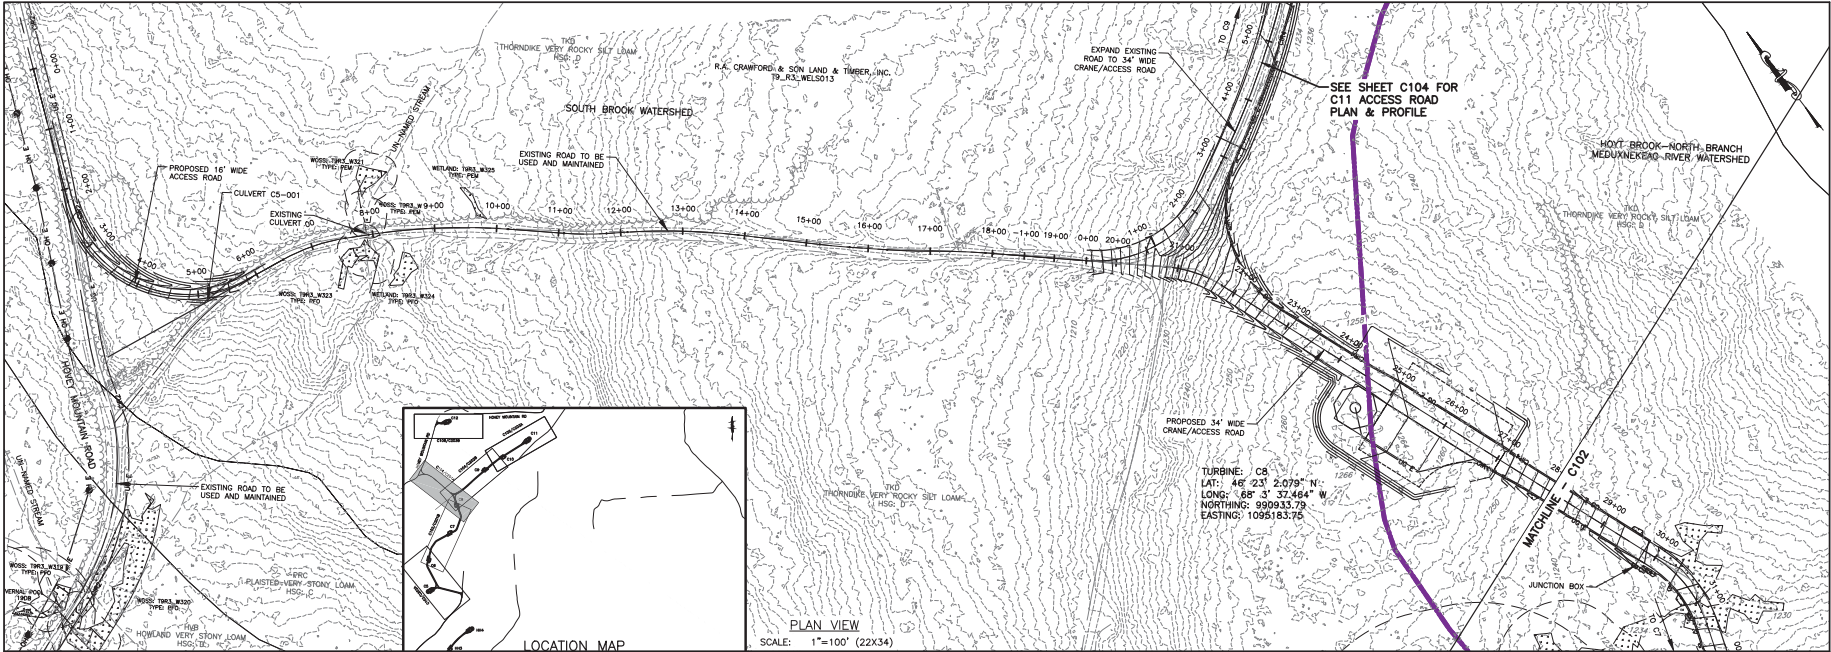


PROJECT: NUMBER NINE WIND FARM AROOSTOOK COUNTY, MAINE PRELIMINARY PLANS NOT FOR CONSTRUCTION		DRAWING NO: <b>C101</b> SHEET 70 OF 338	
TITLE OF DRAWING: WTG C5 ACCESS ROAD PLAN SHEET		PROJECT MANAGER: S. MELLOTT	
NUMBER NINE WIND FARM WIND FARM		DESIGNER: DPBA	
DATE: JULY 2015		SCALE: AS SHOWN	
REVISIONS:		DATE:	
7	COMPILED BY: S.A. P.C.	REV	DATE
6	PROJECT MANAGER	1	
5	DESIGNER	2	
4	CHECKER	3	
3	DATE	4	
2	SCALE	5	
1	AS SHOWN	6	





FILE NAME: I:\Projects\140009\Num\_Rev\_01\Drawings\CAD\C102\140009\_C101-C108\_Sheets.dwg  
 DATE: 7/16/2015 8:28:12 AM  
 USER: Steven M. Mott

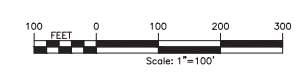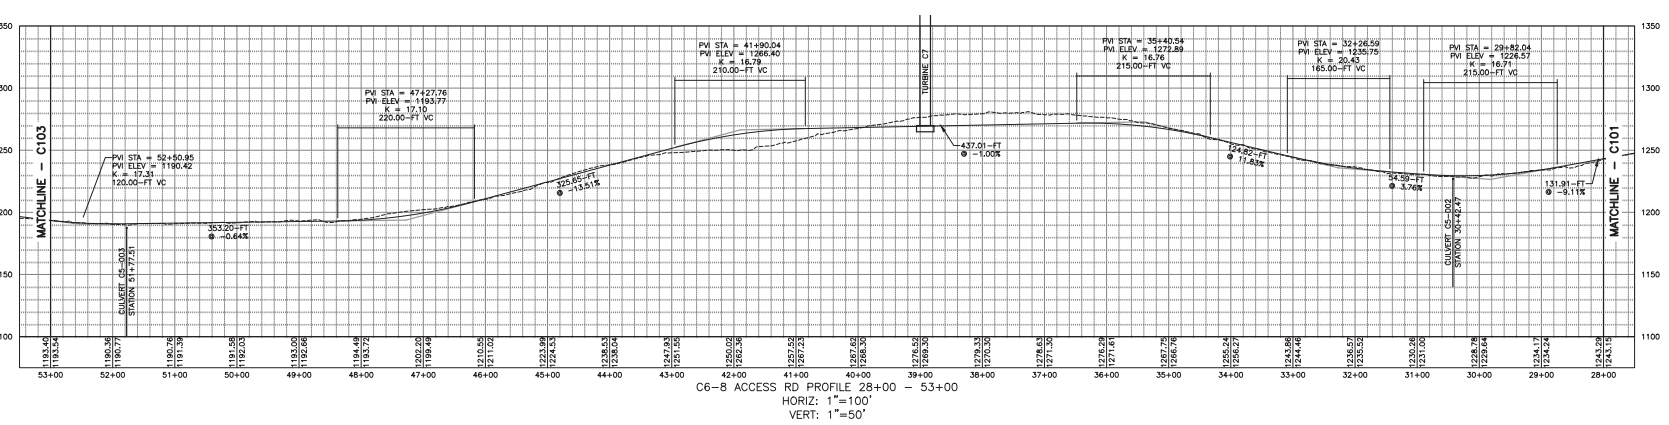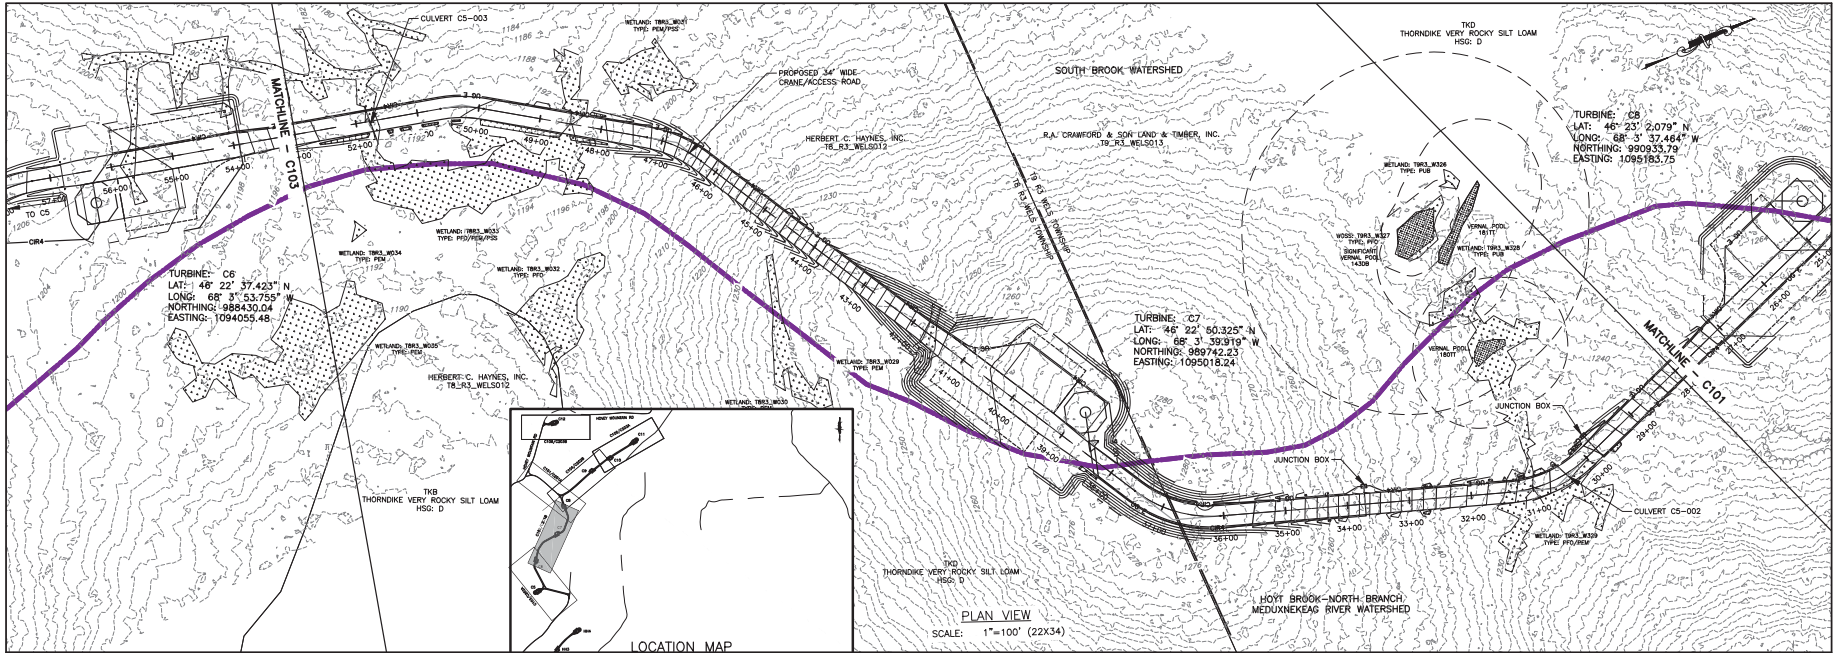

NO.	REV	DESCRIPTION	DATE	BY
1				
2				
3				
4				
5				
6				

PROJECT NO.	140009
PROJECT MANAGER	S. MELLOTT
DRAWN BY	DPBA
CHECKED BY	AS SHOWN
DATE	JULY 2015

PROJECT	NUMBER NINE WIND FARM
LOCATION	ARCOOCH COUNTY, MAINE
STATUS	PRELIMINARY PLANS NOT FOR CONSTRUCTION
TITLE OF DRAWING	WTG C5, WTG C7 AND WTG C8 ACCESS ROAD PLAN SHEET





  

DRAWING NO.	<b>C102</b>
SHEET NO.	SHEET 71 OF 338







FILE NAME: I:\Projects\140009\Num\_Nine\_Mid\_Form\_LSA\_Veg\_CAD\CAD\140009\_C102\_Sheets.dwg  
 DATE: 7/26/2015 10:53:32 AM  
 USER: Steven Martel

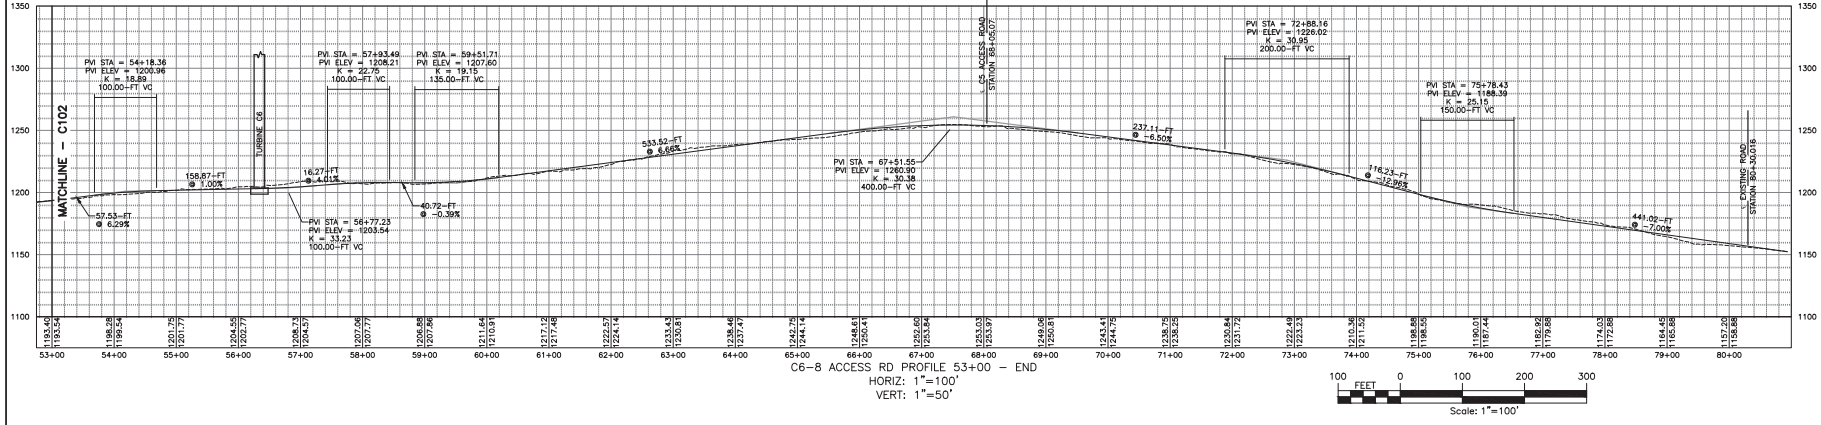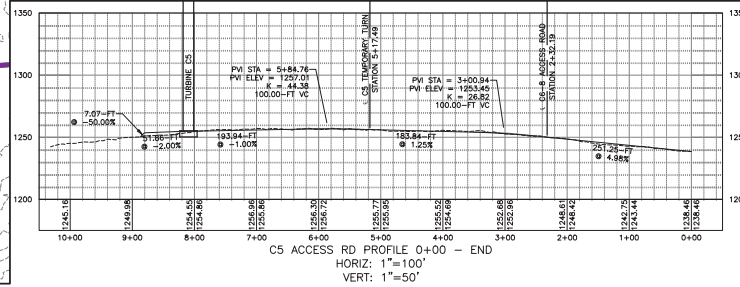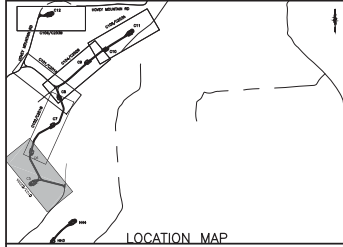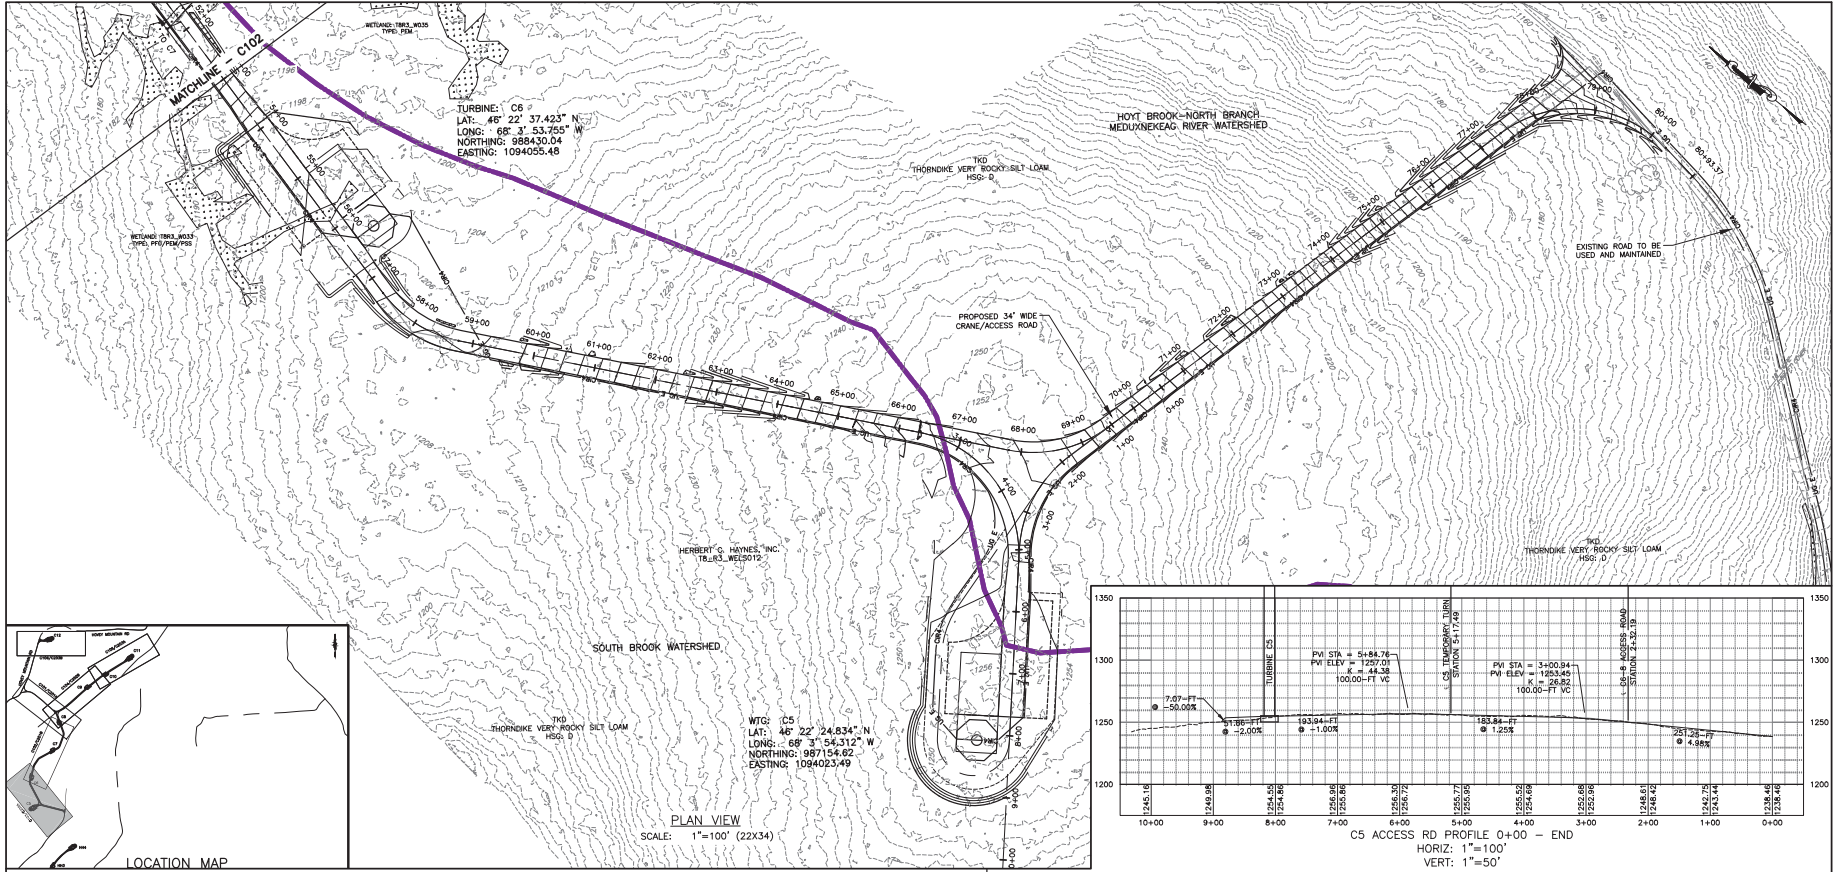


PROJECT	NUMBER NINE WIND FARM ARCOOSTOOK COUNTY, MAINE PRELIMINARY PLANS NOT FOR CONSTRUCTION																																
DRAWING NO.	C103																																
TITLE OF DRAWING	WTG C5 AND WTG C6 ACCESS ROAD PLAN SHEET																																
DESIGNER	NUMBER NINE WIND FARM																																
DATE	JULY 2015																																
SCALE	AS SHOWN																																
REVISIONS	<table border="1"> <tr> <th>NO.</th> <th>DESCRIPTION</th> <th>DATE</th> <th>BY</th> </tr> <tr> <td>1</td> <td></td> <td></td> <td></td> </tr> <tr> <td>2</td> <td></td> <td></td> <td></td> </tr> <tr> <td>3</td> <td></td> <td></td> <td></td> </tr> <tr> <td>4</td> <td></td> <td></td> <td></td> </tr> <tr> <td>5</td> <td></td> <td></td> <td></td> </tr> <tr> <td>6</td> <td></td> <td></td> <td></td> </tr> <tr> <td>7</td> <td></td> <td></td> <td></td> </tr> </table>	NO.	DESCRIPTION	DATE	BY	1				2				3				4				5				6				7			
NO.	DESCRIPTION	DATE	BY																														
1																																	
2																																	
3																																	
4																																	
5																																	
6																																	
7																																	
PROJECT MANAGER	S. MELLOTT																																
DESIGNER	DPBA																																
DATE	JULY 2015																																
SCALE	AS SHOWN																																
REVISIONS																																	
NO.																																	
DESCRIPTION																																	
DATE																																	
BY																																	

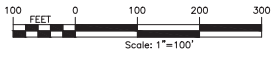


FILE NAME: I:\Projects\140009\Num\_Rev\_01\Drawings\140009\_C10-C108\_Sheets.dwg  
 DATE: 8/13/16 AM  
 USER: Steven Miodini

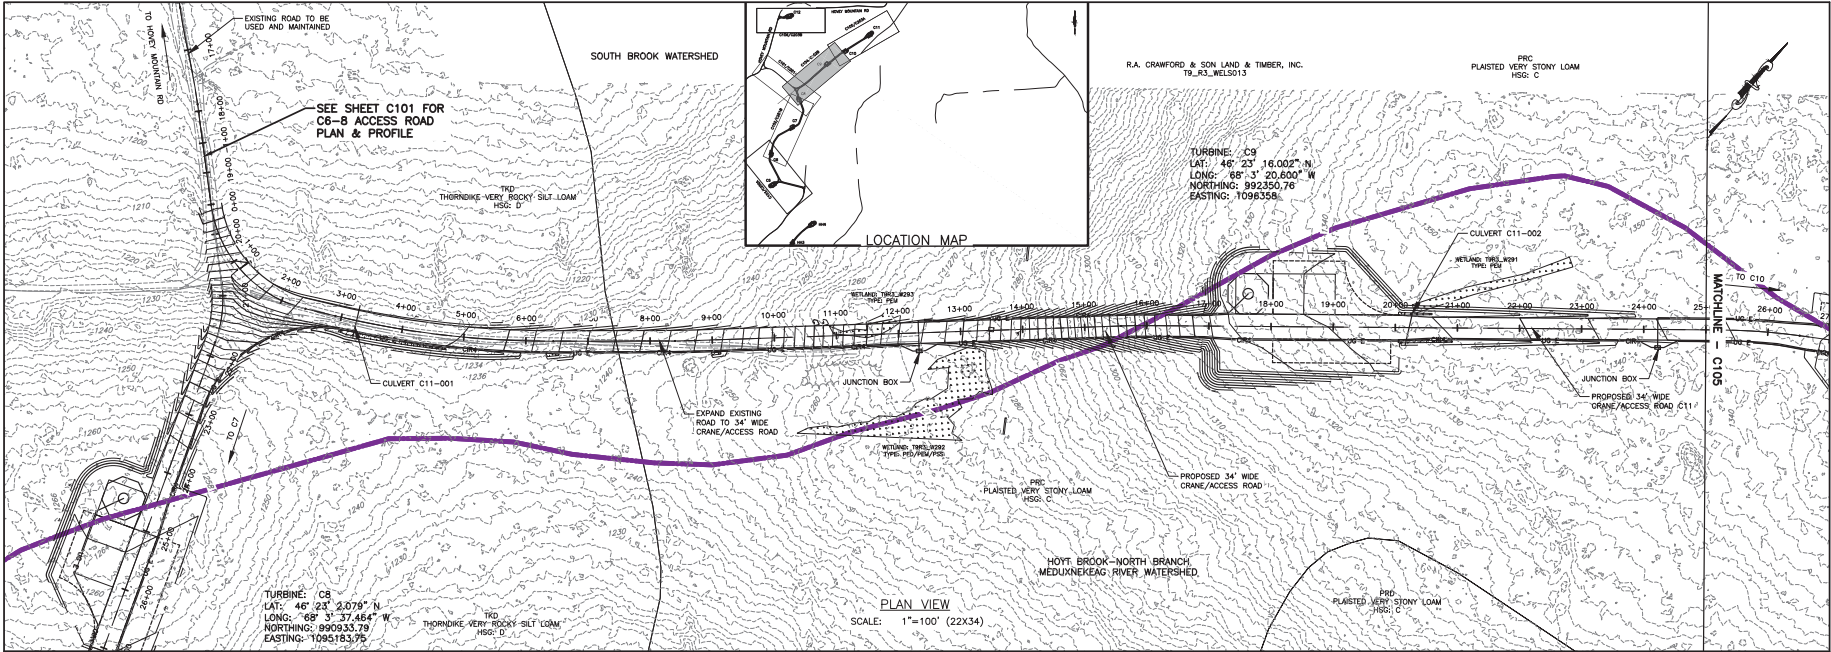

PLAN VIEW  
 SCALE: 1"=100' (22X34)

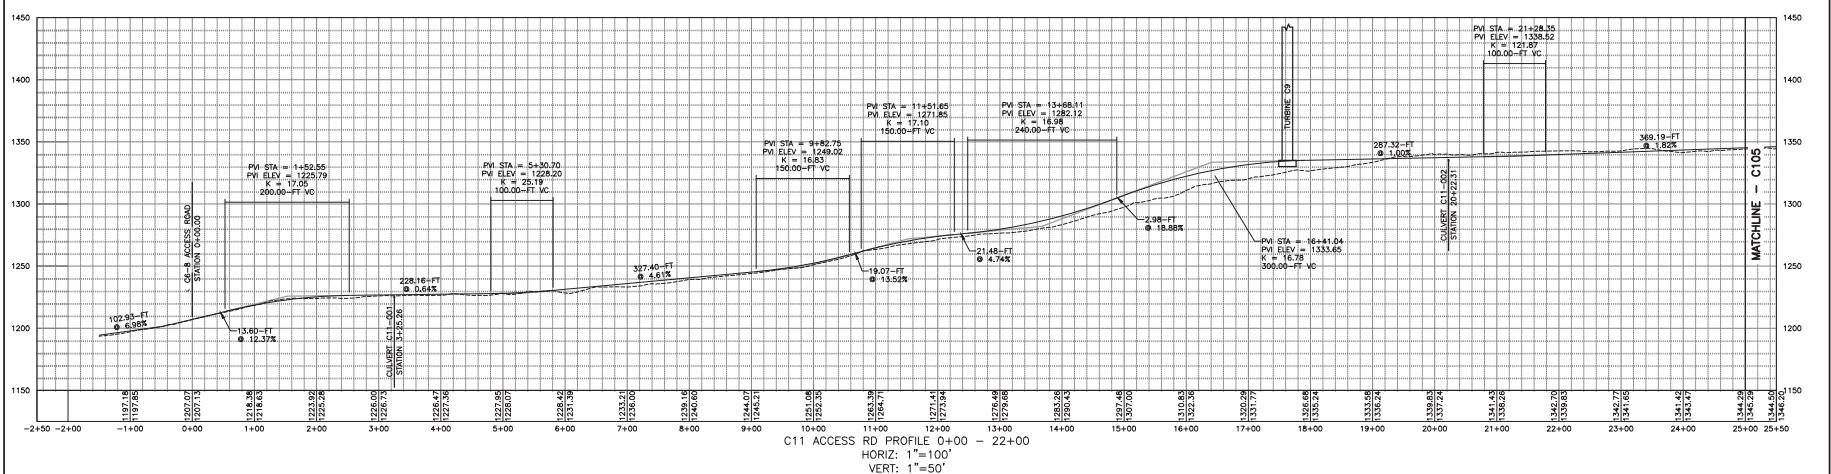

C11 ACCESS RD PROFILE 0+00 - 22+00  
 HORIZ: 1"=100'  
 VERT: 1"=50'

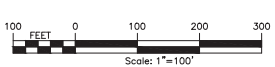

NO.	DATE	DESCRIPTION	BY
1			
2			
3			
4			
5			
6			
7			




PROJECT NO.	140009
PROJECT MANAGER	S. MELLOTT
DRAWN BY	DPBA
CHECKED BY	AS SHOWN
DATE	JULY 2015



PROJECT: NUMBER NINE WIND FARM  
 AROOSTOOK COUNTY, MAINE  
 PRELIMINARY PLANS NOT FOR CONSTRUCTION  
 TITLE OF DRAWING: WTG C9 AND WTG C11 ACCESS ROAD PLAN SHEET

DRAWING NO.  
**C104**  
 SHEET 73 OF 338



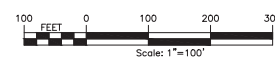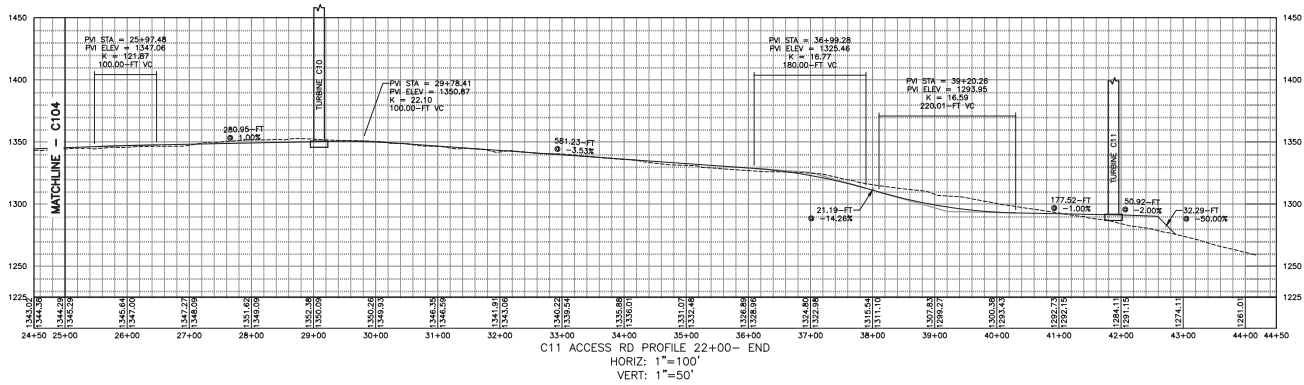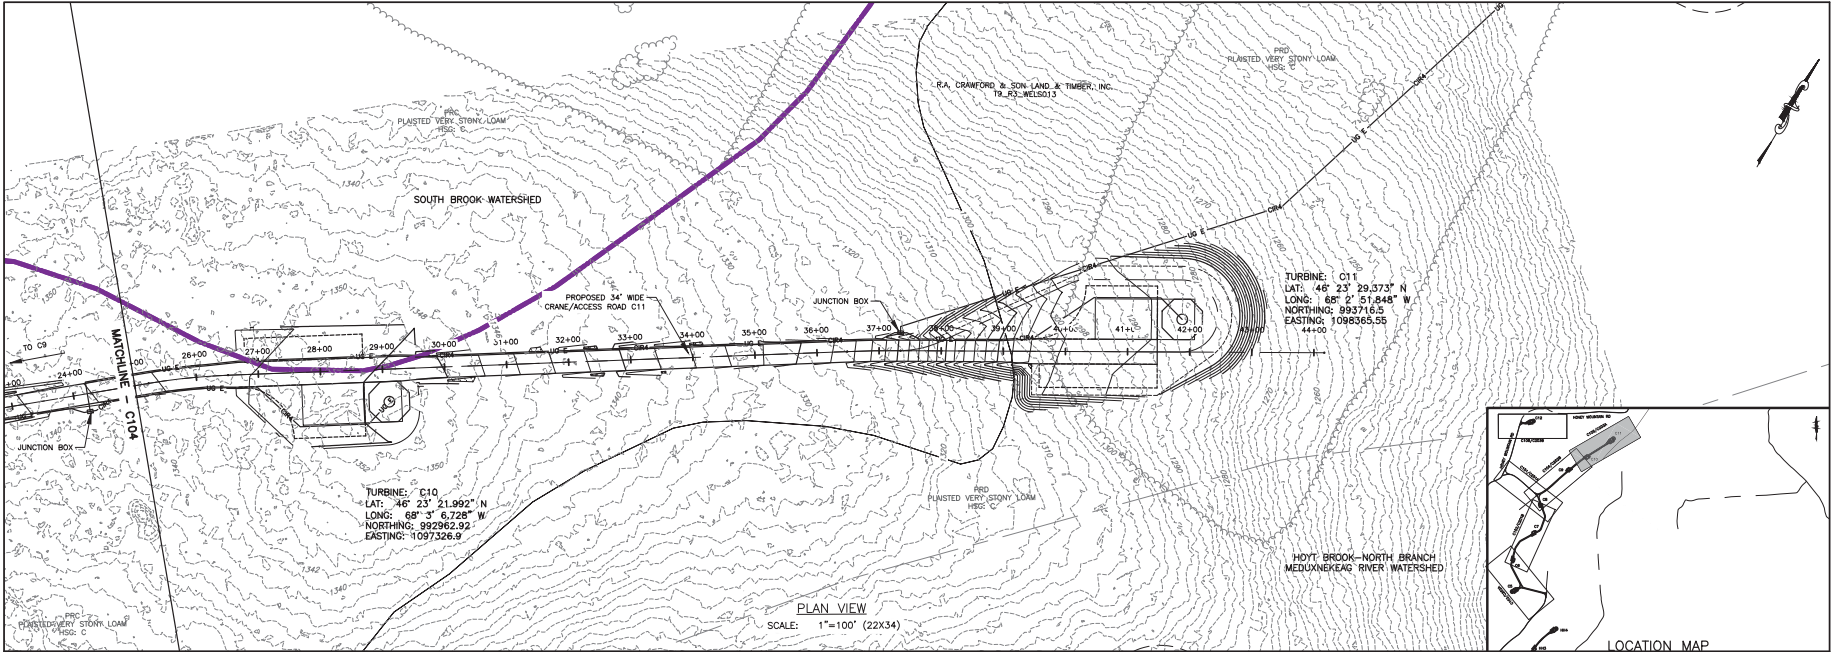

FILE NAME: I:\Projects\140009\Num\_Nine\_Wind\_Main\_LSA.dwg (AO/CIV) 140009 C10-C105 Sheets.dwg  
DATE: 7/1/2015 8:32:39 AM  
USER: Steven M. Burt

REV	DESCRIPTION	DATE	BY
1			
2			
3			
4			
5			
6			
7			

PROJECT: NUMBER NINE WIND FARM  
ARCOOCHUCK COUNTY, MAINE  
PRELIMINARY PLANS NOT FOR CONSTRUCTION

PROJECT NO.: 140009

DATE: JULY 2015

SCALE: AS SHOWN

DESIGNER: S. MELLOTT

CHECKER: DPBA

APPROVER: AS SHOWN

DRAWING NO. **C105**

SHEET 74 OF 338






FILE NAME: H:\Projects\140009\Num\_Nine\_Mind\_Form\_LSA\_Vtg(CAD)\140009\_C101-C106\_Sheets.dwg  
 DATE PLOTTED: 7/2/2015 8:32:57 AM  
 USER: Steven J. Madoli

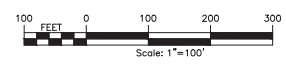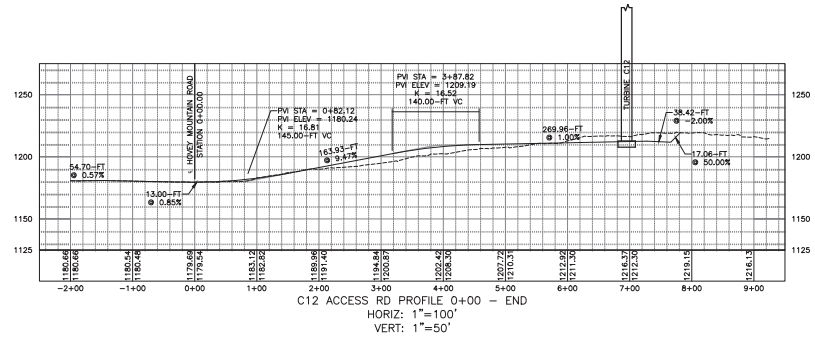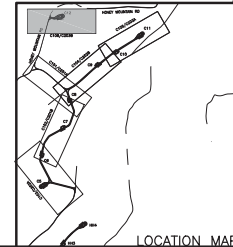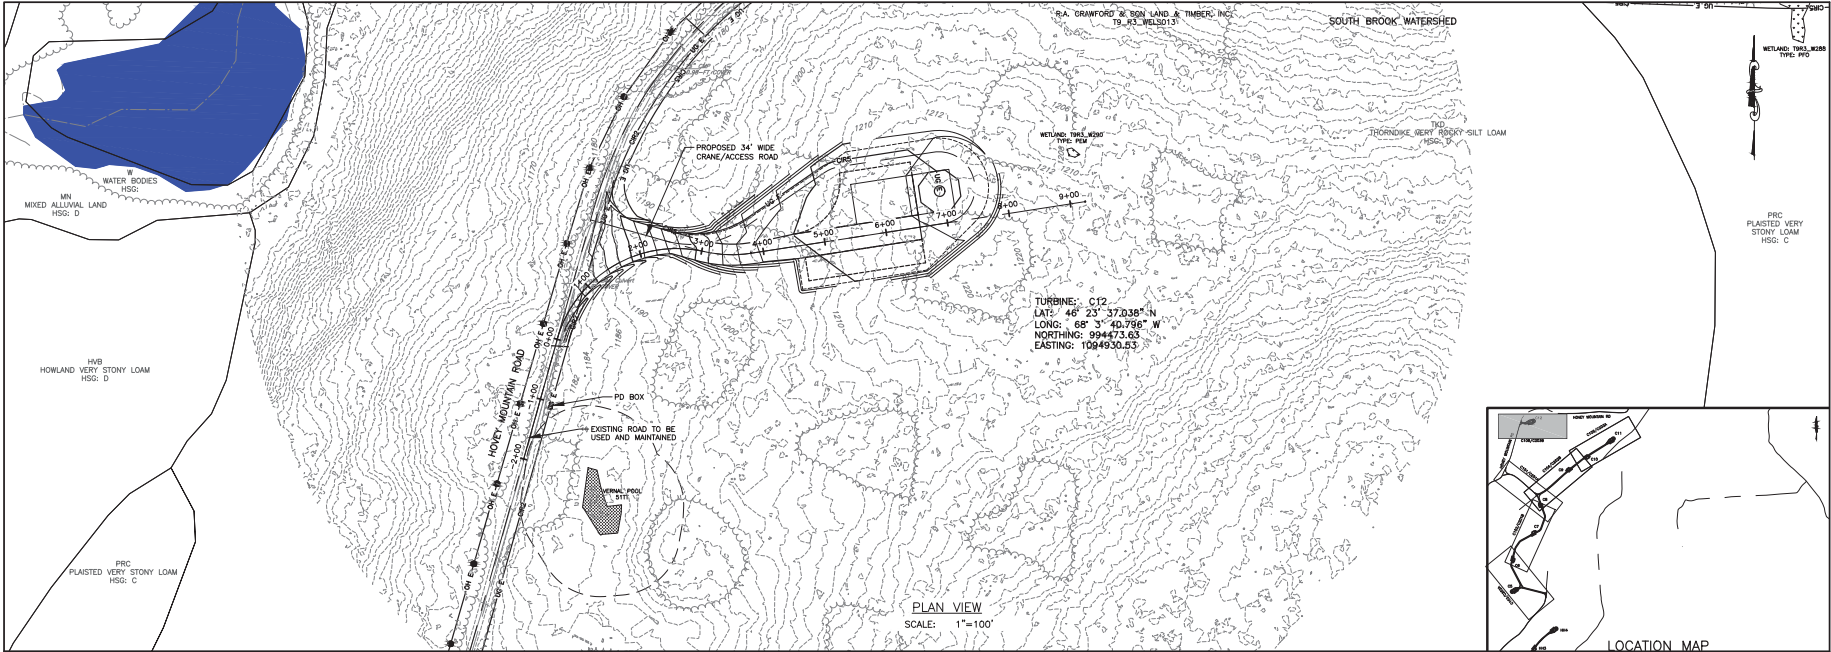

PROJECT: NUMBER NINE WIND FARM AROOSTOOK COUNTY, MAINE PRELIMINARY PLANS NOT FOR CONSTRUCTION		DRAWING NO. <b>C106</b> SHEET 75 OF 338	
TITLE OF DRAWING: WTG C12 ACCESS ROAD PLAN SHEET		PROJECT NUMBER: 140009	
PROJECT MANAGER: S. MELLOTT		DATE: JULY 2015	
DRAWN BY: DPBA		CHECKED BY: AS SHOWN	
REVISIONS:		REVISIONS:	
7	COMPILED BY: SJA	7	DESCRIPTION:
6	PROJECT MANAGER: S. MELLOTT	6	
5	DRAWN BY: DPBA	5	
4	CHECKED BY: AS SHOWN	4	
3	DATE: JULY 2015	3	
2		2	
1		1	
			DATE
			BY



FILE NAME: I:\Projects\140009-Num\_Nine\_Wind\_Farm\_LSA\_Veg\_CAD\CAD\140009\_C107-C110 Sheets.dwg  
 DATE: 7/10/16 8:34:52 AM  
 USER: Steven Marlot

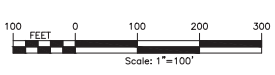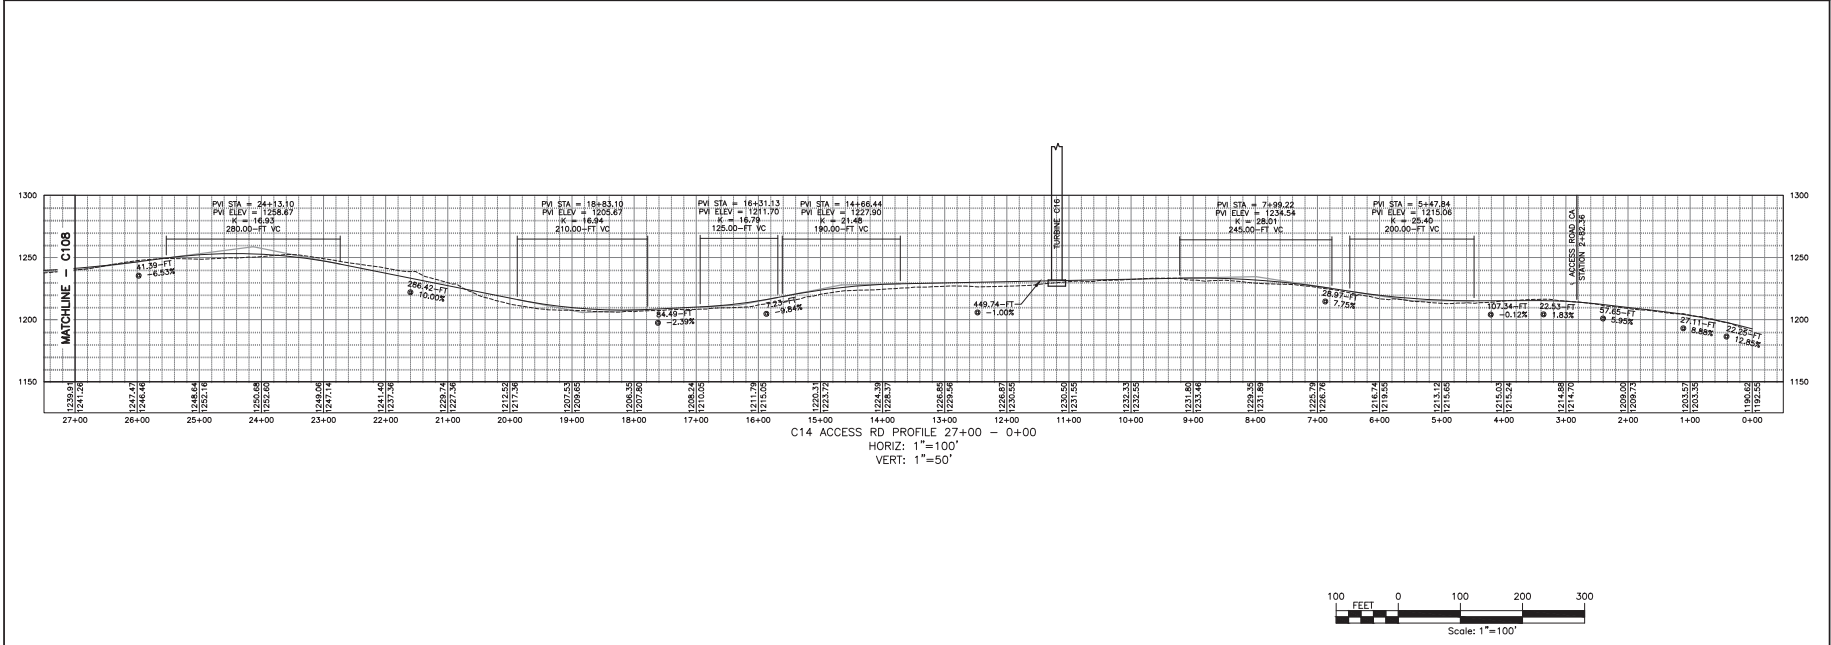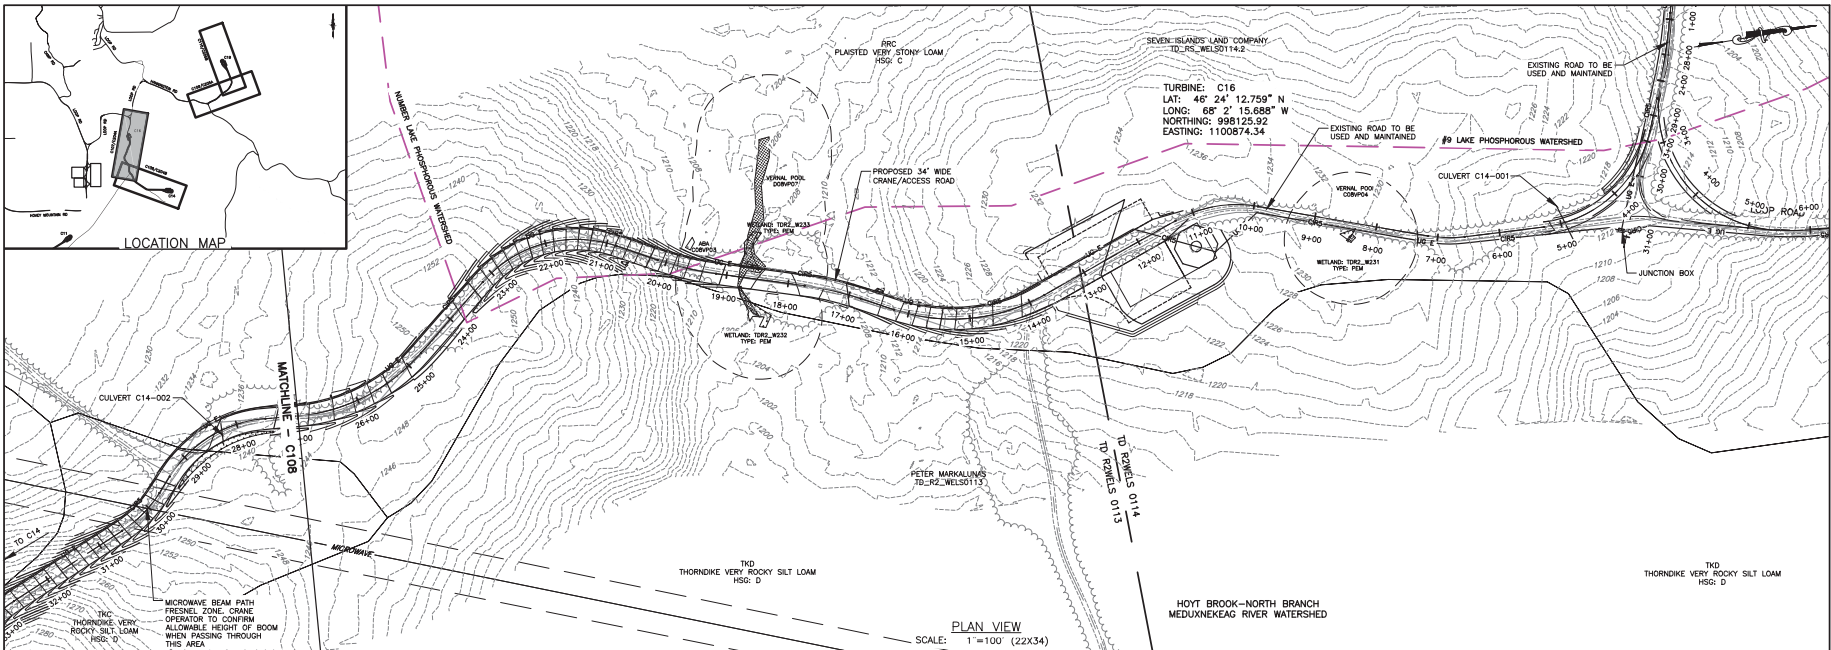

NO.	DATE	DESCRIPTION	BY
7			
6			
5			
4			
3			
2			
1			

PROJECT NO.	140009	DATE	JULY 2016
PROJECT MANAGER	S. MELLOTT	SCALE	AS SHOWN
DESIGNED BY	DPBA		
CHECKED BY	AS SHOWN		


PROJECT	NUMBER NINE WIND FARM
LOCATION	ARCOOCTOOK COUNTY, MAINE
STATUS	PRELIMINARY PLANS NOT FOR CONSTRUCTION
TITLE	WTG C14 AND WTG C16 ACCESS ROAD PLAN SHEET




DRAWING NO.	C107
SHEET	76 OF 338



FILE NAME: H:\Projects\140009\Num\_Nine\_Mfd\_Form\_LSA\_Veg(CAD)\140009\_C107-C110 Sheets.dwg  
 USER: Steven M. Marti  
 DATE: 8/26/17 AM

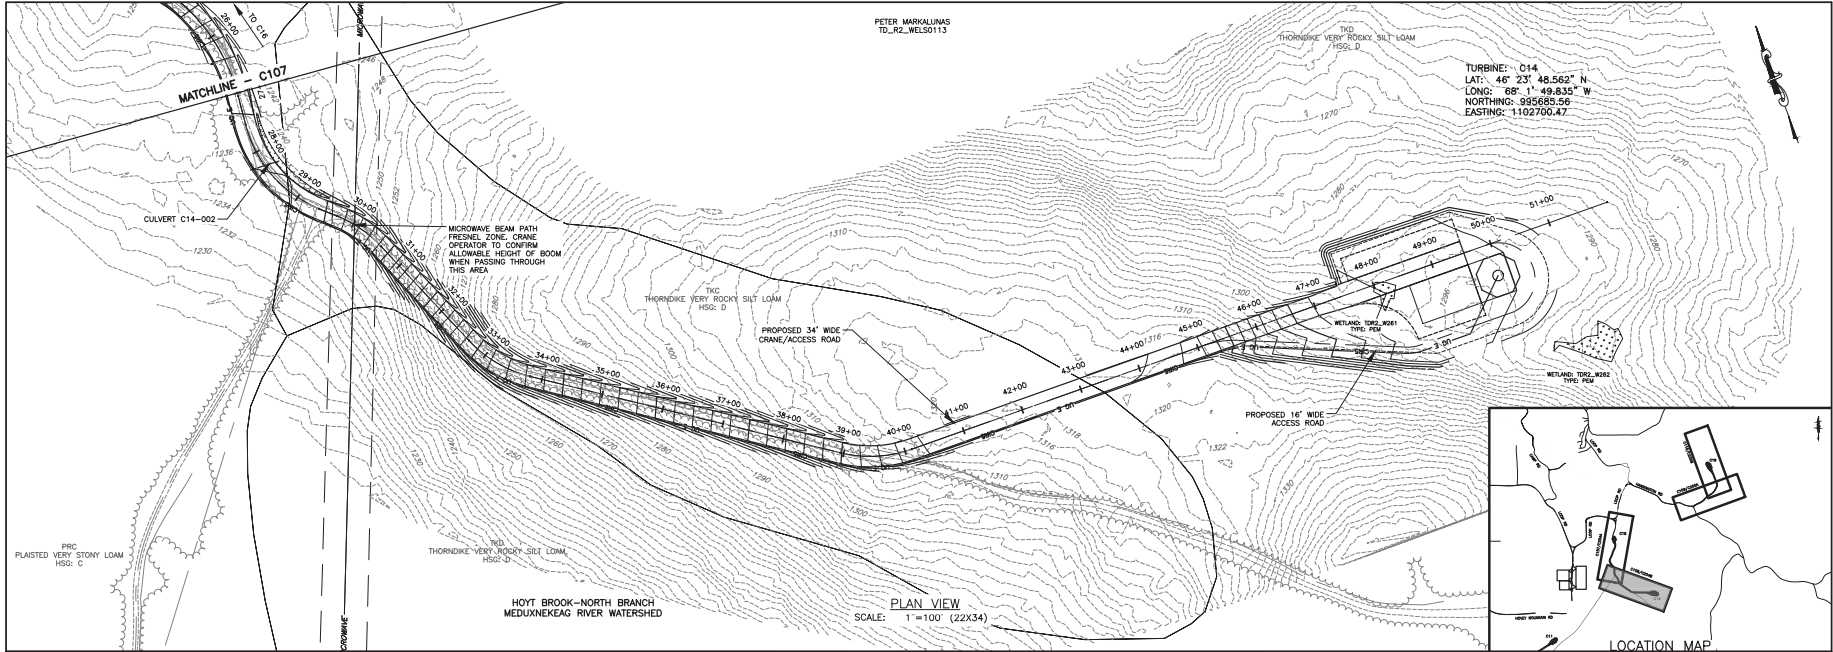

TURBINE: C14  
 LAT: 46° 23' 48.562" N  
 LONG: 68° 1' 49.835" W  
 NORTHING: 995685.56  
 EASTING: 1102700.47

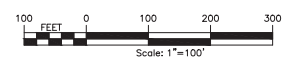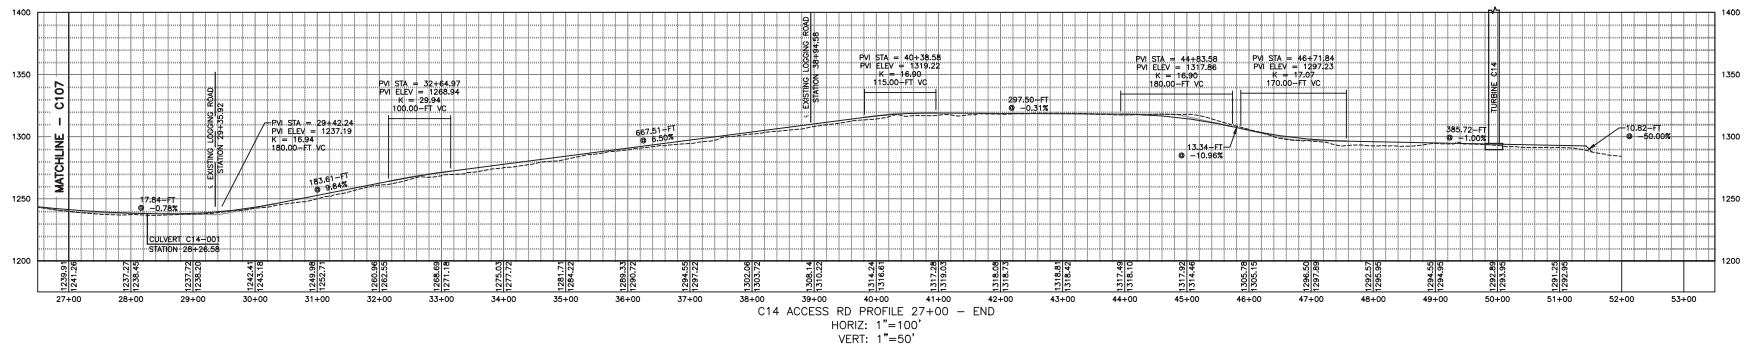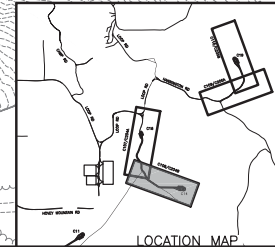

NO.	REVISION	DATE	BY
1	REV		
2			
3			
4			
5			
6			
7			

DESIGNED BY S. MELLOTT	CHECKED BY D.P.B.A.	DATE JULY 2015
PROJECT NO. 140009		
PROJECT NAME NUMBER NINE WIND FARM		
SCALE AS SHOWN		







PROJECT:  
 NUMBER NINE WIND FARM  
 AROOSTOOK COUNTY, MAINE  
 PRELIMINARY PLANS NOT FOR CONSTRUCTION

TITLE OF DRAWING:  
 WTG C14 ACCESS ROAD PLAN SHEET

DRAWING NO.  
**C108**  
 SHEET 77 OF 338



FILE NAME: I:\Projects\140009\Num\_Nine\_Mid\_Form\_LSA.dwg (A/C) 140009 C107-C110 Sheets.dwg  
 DATE: 7/26/14 AM  
 USER: Steven M. Marti

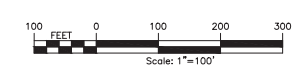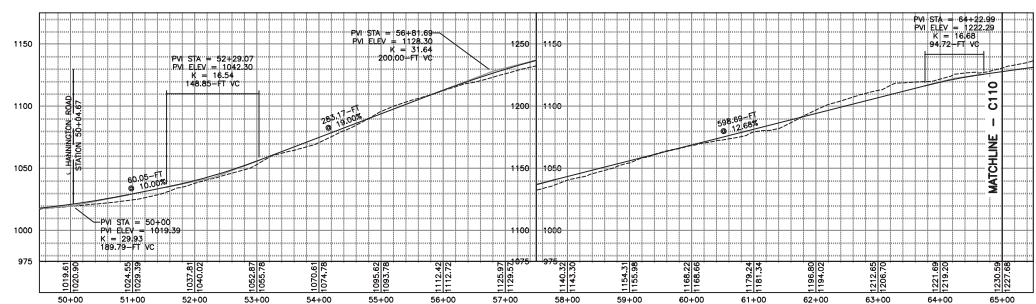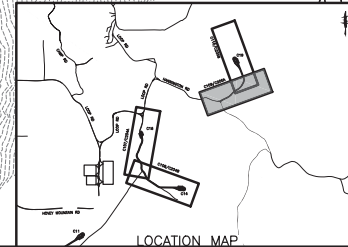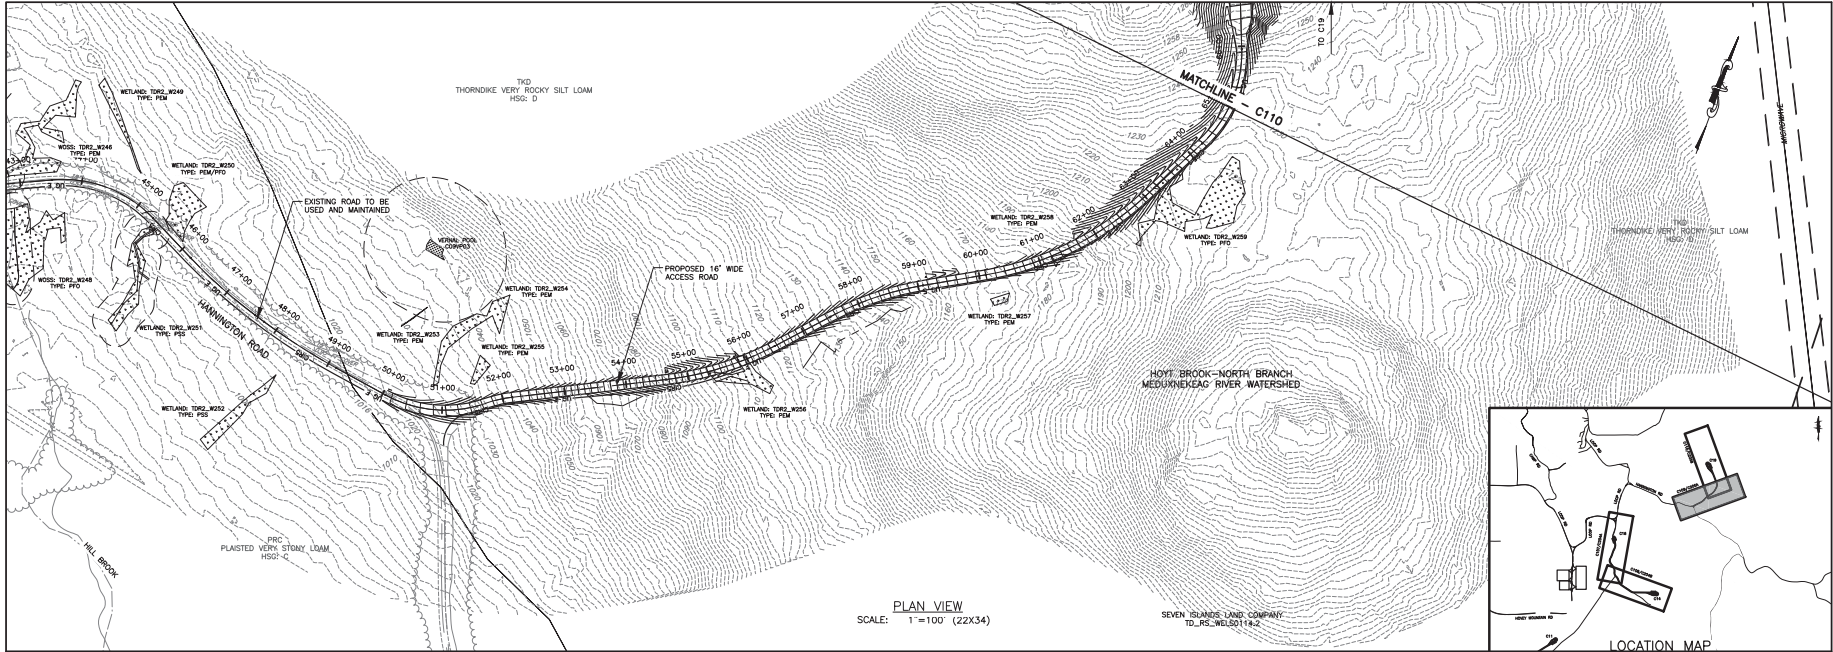


NO.	DATE	DESCRIPTION	BY
1			
2			
3			
4			
5			
6			
7			

CONTRACT NO. 140009  
 PROJECT MANAGER: S. MELLOTT  
 DRAWN BY: DPBA  
 CHECKED BY: AS SHOWN  
 DATE: JULY 2015  
 SCALE: AS SHOWN

**PROJECT:** NUMBER NINE WIND FARM  
 AROOSTOOK COUNTY, MAINE  
 PRELIMINARY PLANS NOT FOR CONSTRUCTION  
**TITLE OF DRAWING:** WTG C19 ACCESS ROAD PLAN SHEET 1  
**DRAWING NO.:** C109  
 SHEET 78 OF 338


FILE NAME: I:\Projects\140009\Num\_Nine\_Mid\_Form\_LSA\Draw\140009\_C107-C110\_Sheets.dwg  
 DATE PLOTTED: 7/26/17 AM  
 USER: Steven J. Madol

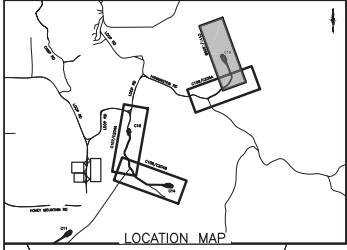

HOYT BROOK-NORTH BRANCH  
 MEDUXNEKEAG RIVER WATERSHED


TKD  
 THORNDIKE VERY ROCKY SILT LOAM  
 HSG: D

TKC  
 THORNDIKE VERY  
 ROCKY SILT LOAM  
 HSG: D

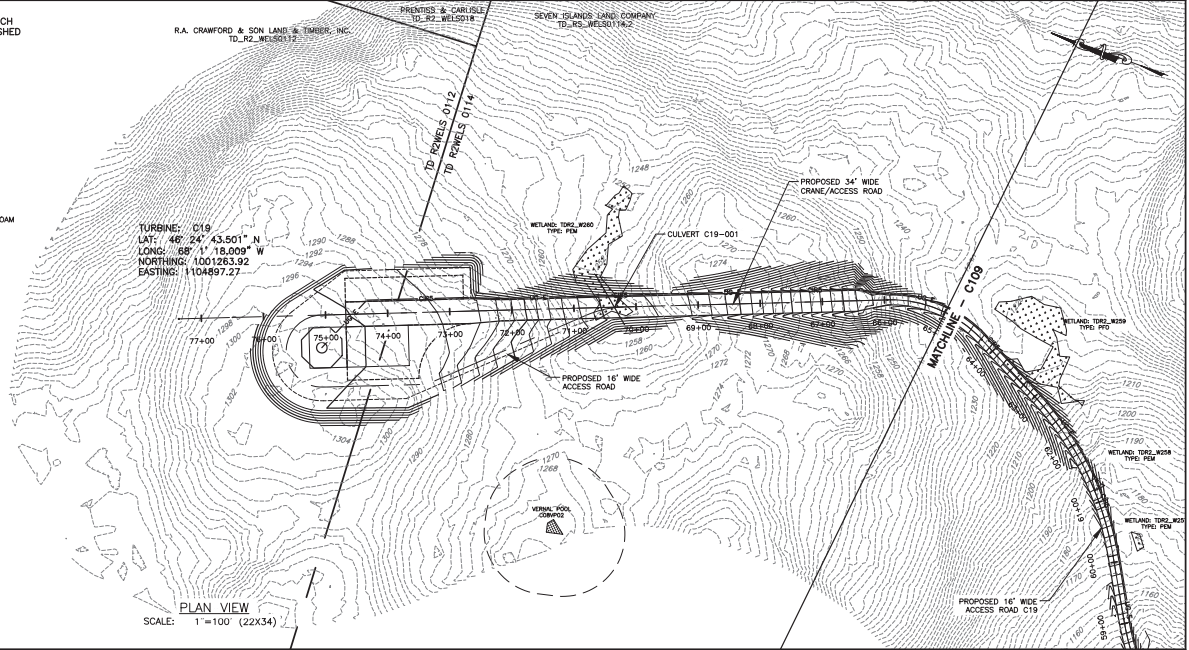


TURBINE: C19  
 LAT: 46° 24' 43.501" N  
 LONG: 68° 1' 16.009" W  
 NORTHING: 1001233.92  
 EASTING: 1104897.27

PLAN VIEW  
 SCALE: 1"=100' (22X34)

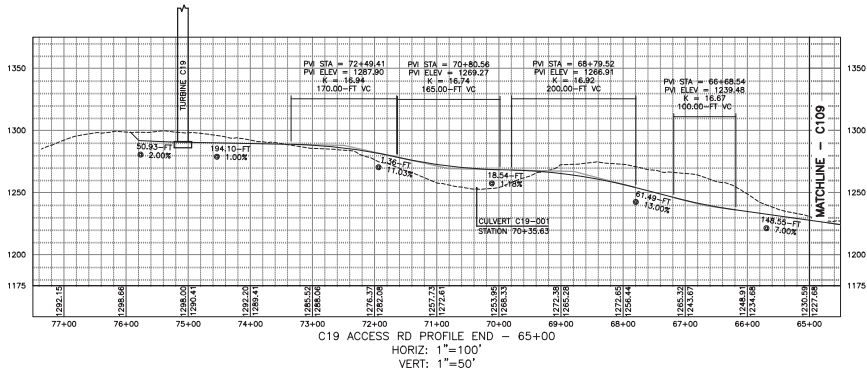

HORIZ: 1"=100'  
 VERT: 1"=50'

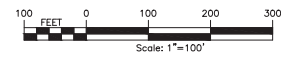

NO.	REV	DESCRIPTION	DATE	BY
1				
2				
3				
4				
5				
6				
7				

PROJECT NO.	140009
PROJECT MANAGER	S. MELLOTT
DESIGNED BY	DPBA
CHECKED BY	AS SHOWN
DATE	JULY 2015

PROJECT	NUMBER NINE WIND FARM
	ARCOOSTOOK COUNTY, MAINE
	PRELIMINARY PLANS NOT FOR CONSTRUCTION
TITLE OF DRAWING	WTG C19 ACCESS ROAD PLAN SHEET 2

DRAWING NO.	<b>C110</b>
	SHEET 79 OF 338














FILE NAME: I:\Projects\140009\Num\_Nine\_Mid\_Form\_LSA\_Veg\CAD\CAD\140009\_C20-C204\_Sheets.dwg  
 DATE: 7/15/2015 8:36:24 AM  
 USER: Steven M. Marti

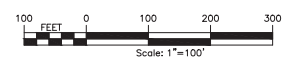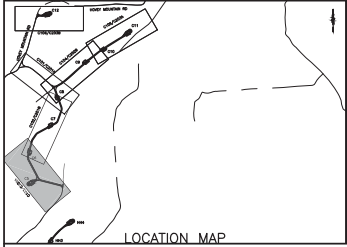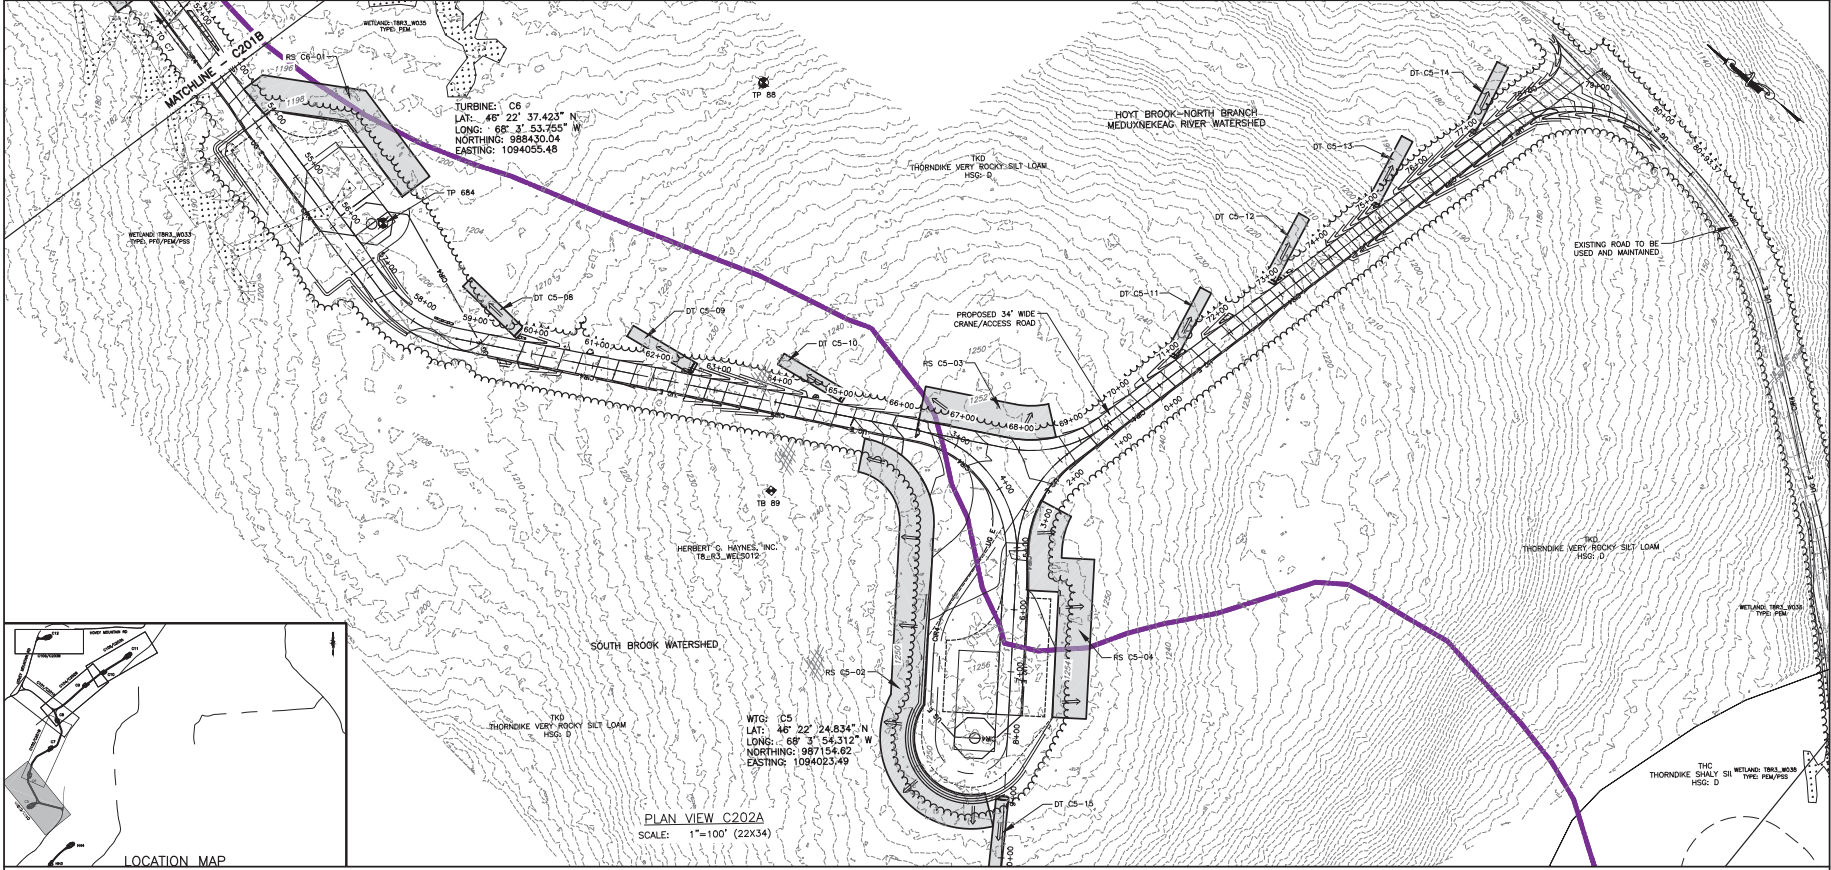

<b>PROJECT</b> NUMBER NINE WIND FARM AROOSTOOK COUNTY, MAINE PRELIMINARY PLANS NOT FOR CONSTRUCTION		<b>PROJECT MANAGER</b> S. MELLOTT		<b>DATE</b> JULY 2015	
<b>TITLE OF DRAWING</b> WTG C5, C6, C9 AND C10 EROSION AND SEDIMENT CONTROL PLAN		<b>SCALE</b> AS SHOWN		<b>REV</b>	
<b>DRAWING NO.</b> C202		<b>DATE</b>		<b>BY</b>	
<b>PROJECT NO.</b> 140009		<b>DATE</b>		<b>BY</b>	
<b>PROJECT MANAGER</b> S. MELLOTT		<b>DATE</b>		<b>BY</b>	
<b>DESIGNED BY</b> S. MELLOTT		<b>DATE</b>		<b>BY</b>	
<b>CHECKED BY</b> S. MELLOTT		<b>DATE</b>		<b>BY</b>	
<b>APPROVED BY</b> S. MELLOTT		<b>DATE</b>		<b>BY</b>	



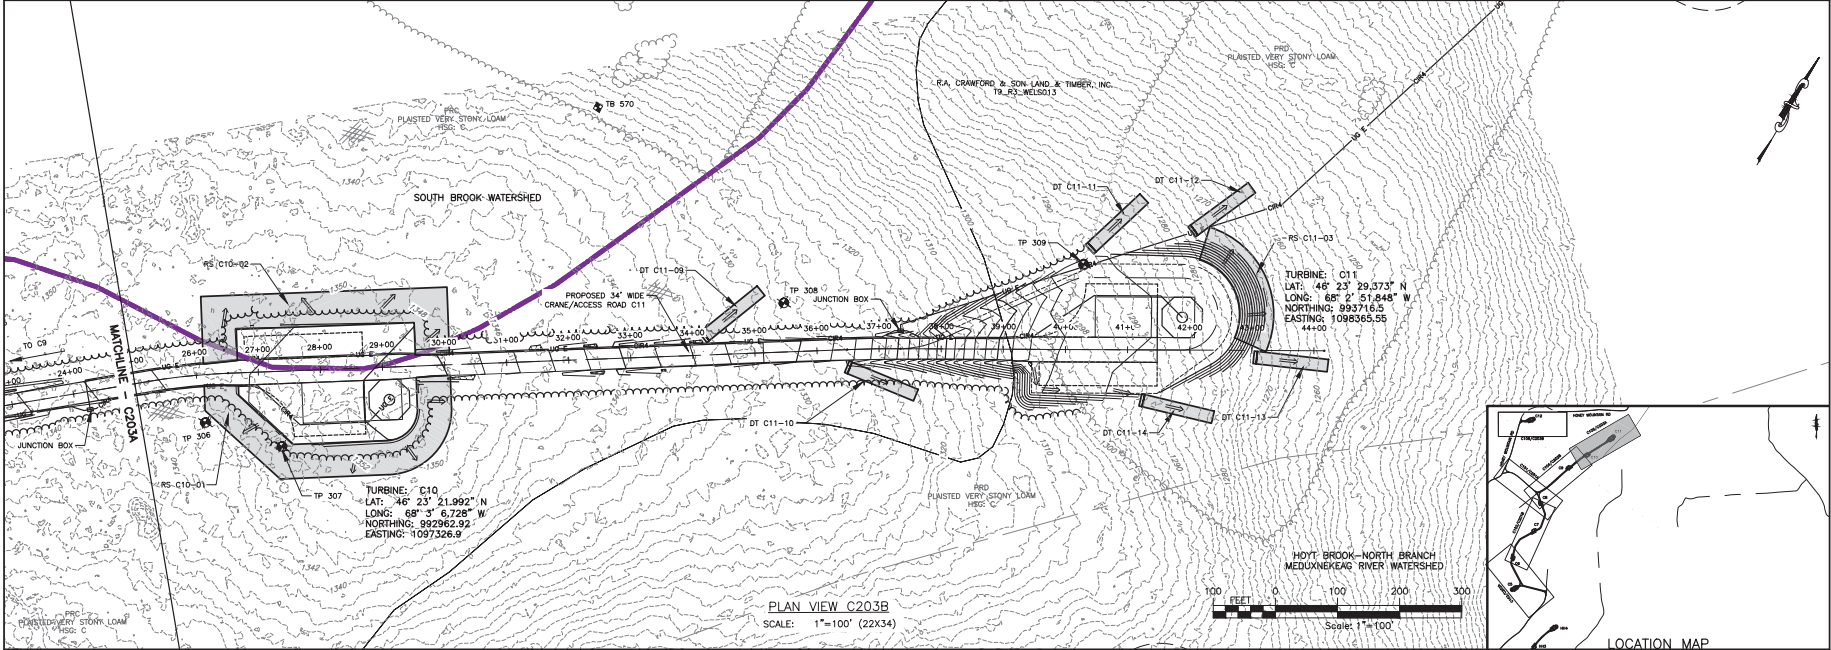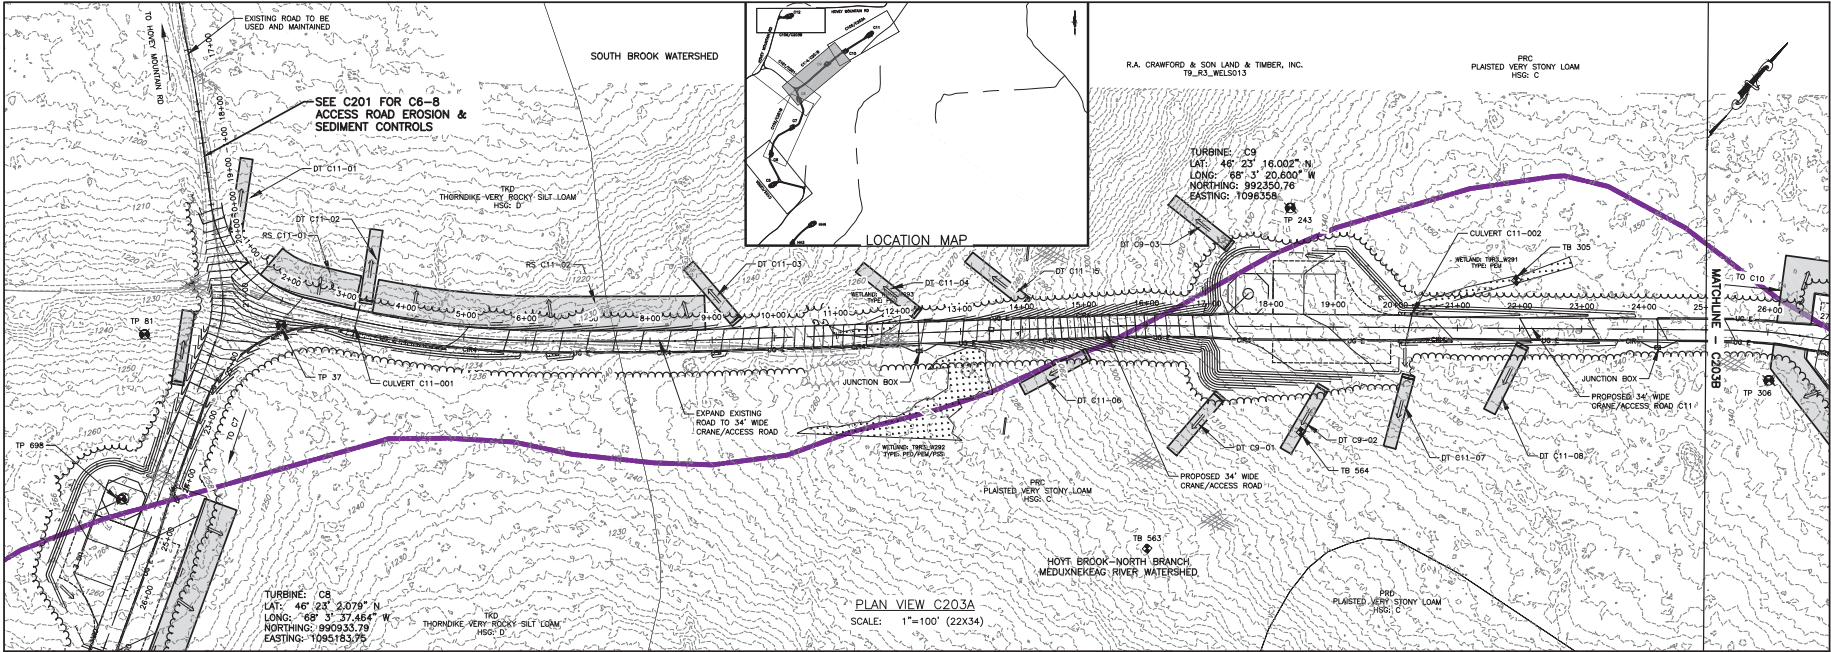

FILE NAME: I:\Projects\140009\Num\_Nine\_Ardoc\_Form\_LSA\_Vtg\_CAD\CAD\C203-C204 Sheets.dwg  
 USER: Steven M. Mott  
 DATE: 7/26/2016 8:00:32 AM





PROJECT		DRAWING NO.	
NUMBER NINE WIND FARM ARCOOCH COUNTY, MAINE PRELIMINARY PLANS NOT FOR CONSTRUCTION		C203	
TITLE OF DRAWING		SHEET 82 OF 338	
VTG C10 AND VTG C11 EROSION AND SEDIMENT CONTROL PLAN			
DESIGNER	CHECKED	DATE	BY
S. MELLOTT	JUL 2016		
DESIGNED	SCALE	REV	DESCRIPTION
DPBA	AS SHOWN	1	
1		2	
2		3	
3		4	
4		5	
5		6	
6		7	
PROJECT MANAGER		DATE	
S. MELLOTT		JUL 2016	
PROJECT NO.		DATE	
140009		JUL 2016	
PROJECT NO.		DATE	
140009		JUL 2016	
PROJECT NO.		DATE	
140009		JUL 2016	
PROJECT NO.		DATE	
140009		JUL 2016	




PROJECT: NUMBER NINE WIND FARM  
 ARCOOCH COUNTY, MAINE  
 PRELIMINARY PLANS NOT FOR CONSTRUCTION  
 TITLE OF DRAWING: VTG C10 AND VTG C11 EROSION AND SEDIMENT CONTROL PLAN  
 DRAWING NO.: C203  
 SHEET 82 OF 338





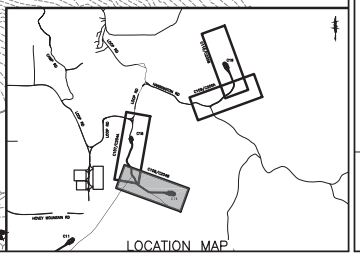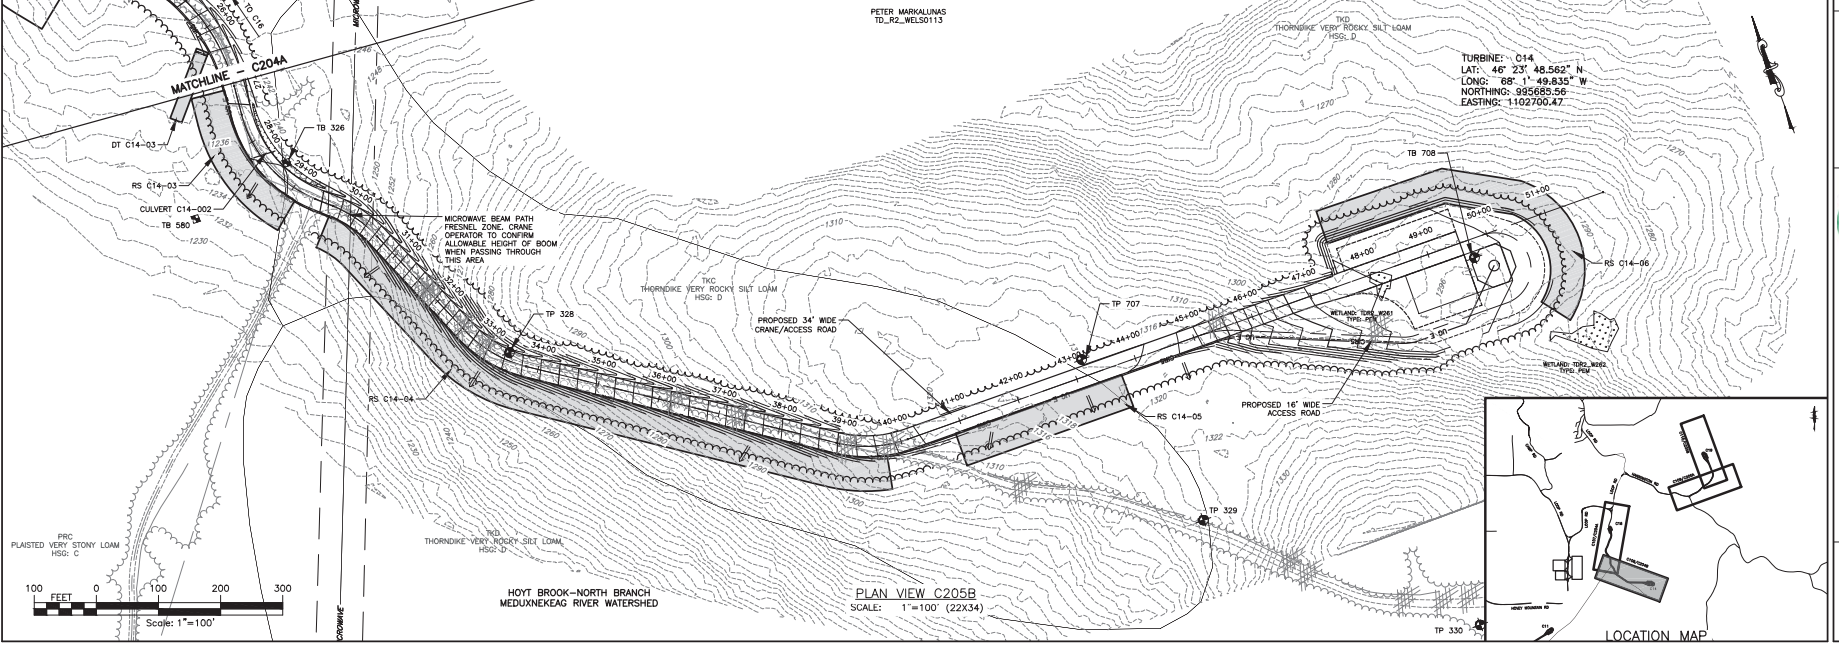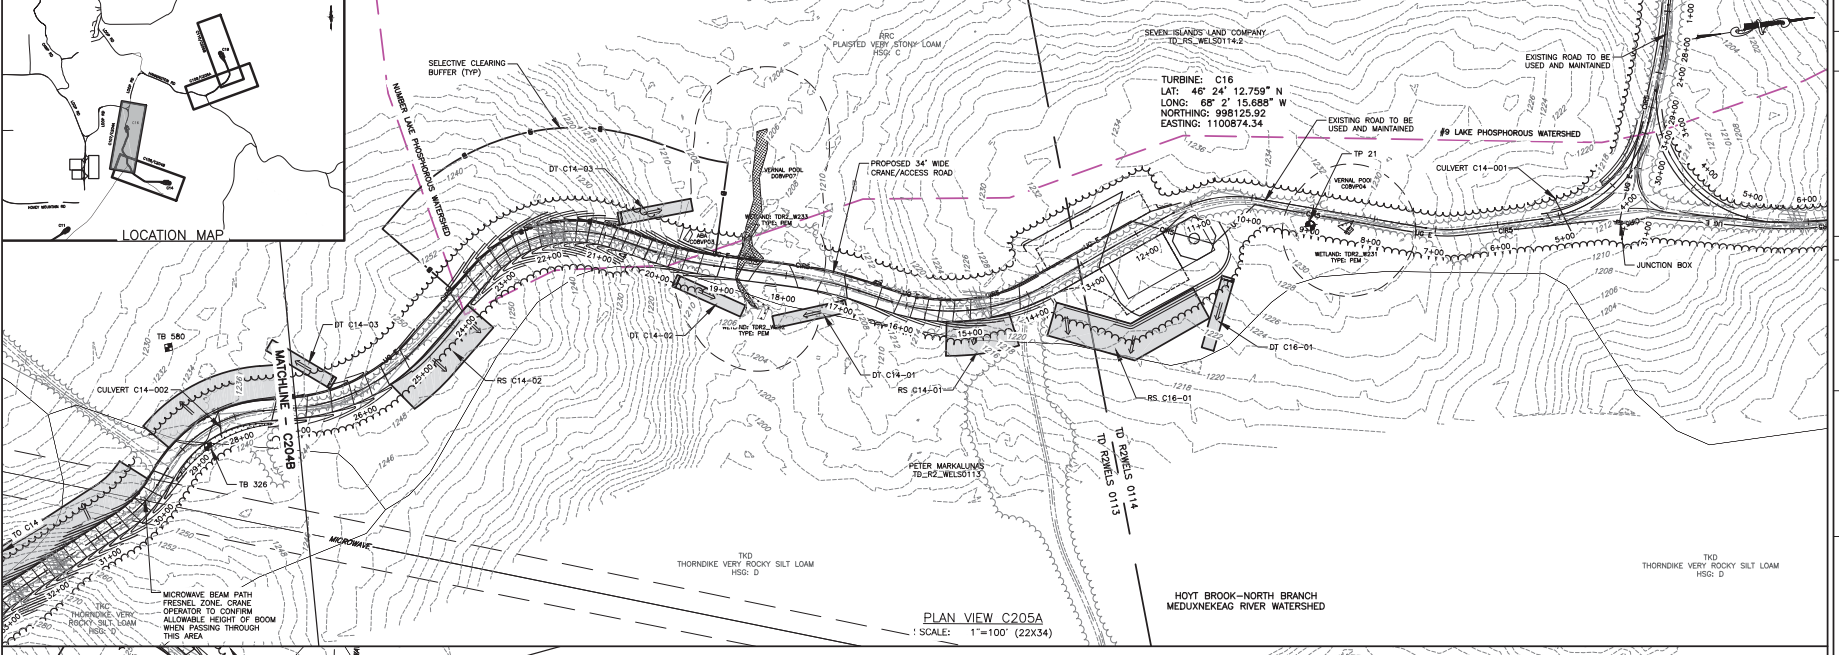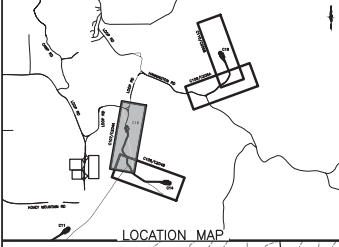


FILE NAME: I:\Projects\140009\Num\_Nine\_Main\_LGA.dwg (LGA/CIV/140009\_C205-C206\_Sheets.dwg)  
DATE: 7/24/2015 10:52:59 AM  
USER: Steven Marlot

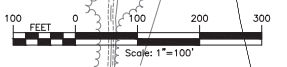


PROJECT: NUMBER NINE WIND FARM AROOSTOOK COUNTY, MAINE PRELIMINARY PLANS NOT FOR CONSTRUCTION		DRAWING NO: <b>C205</b> SHEET 84 OF 338	
TITLE OF DRAWING: WTG C14 AND WTG C16 EROSION AND SEDIMENT CONTROL PLAN		DATE: JULY 2015	
PROJECT MANAGER: S. MELLOTT		REVISIONS:	
EXAMINER: DPBA		7 6 5 4 3 2 1	
SCALE: AS SHOWN		DESCRIPTION:	
SHEET NO: 140009-014		DATE: JULY 2015	
PROJECT NO: 140009		REVISIONS:	
SUBJECT MANAGER: S. MELLOTT		7 6 5 4 3 2 1	
EXAMINER: DPBA		DESCRIPTION:	
SCALE: AS SHOWN		DATE: JULY 2015	
SHEET NO: 140009-014		REVISIONS:	
PROJECT NO: 140009		DATE: JULY 2015	
SUBJECT MANAGER: S. MELLOTT		DESCRIPTION:	
EXAMINER: DPBA		DATE: JULY 2015	
SCALE: AS SHOWN		REVISIONS:	
SHEET NO: 140009-014		DATE: JULY 2015	




FILE NAME: I:\Projects\140009\Num\_Nine\_Mid\_Form\_LSA\_Veg\_CAD\CAD\140009\_C206-C208\_Sheets.dwg  
 DATE: 7/23/15 8:42:22 AM  
 USER: Steven Miodini

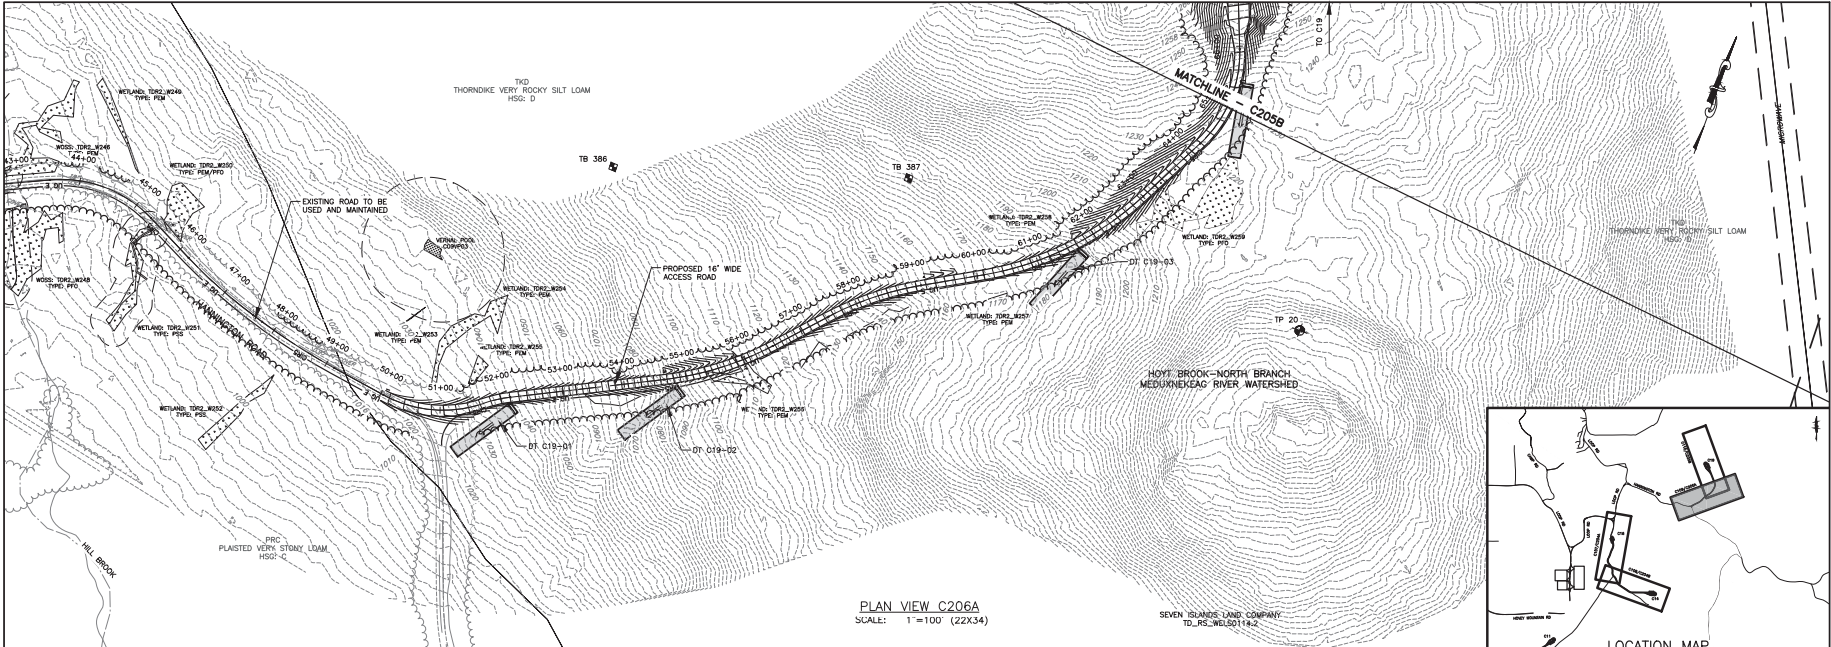

PLAN VIEW C206A  
 SCALE: 1"=100' (22X34)

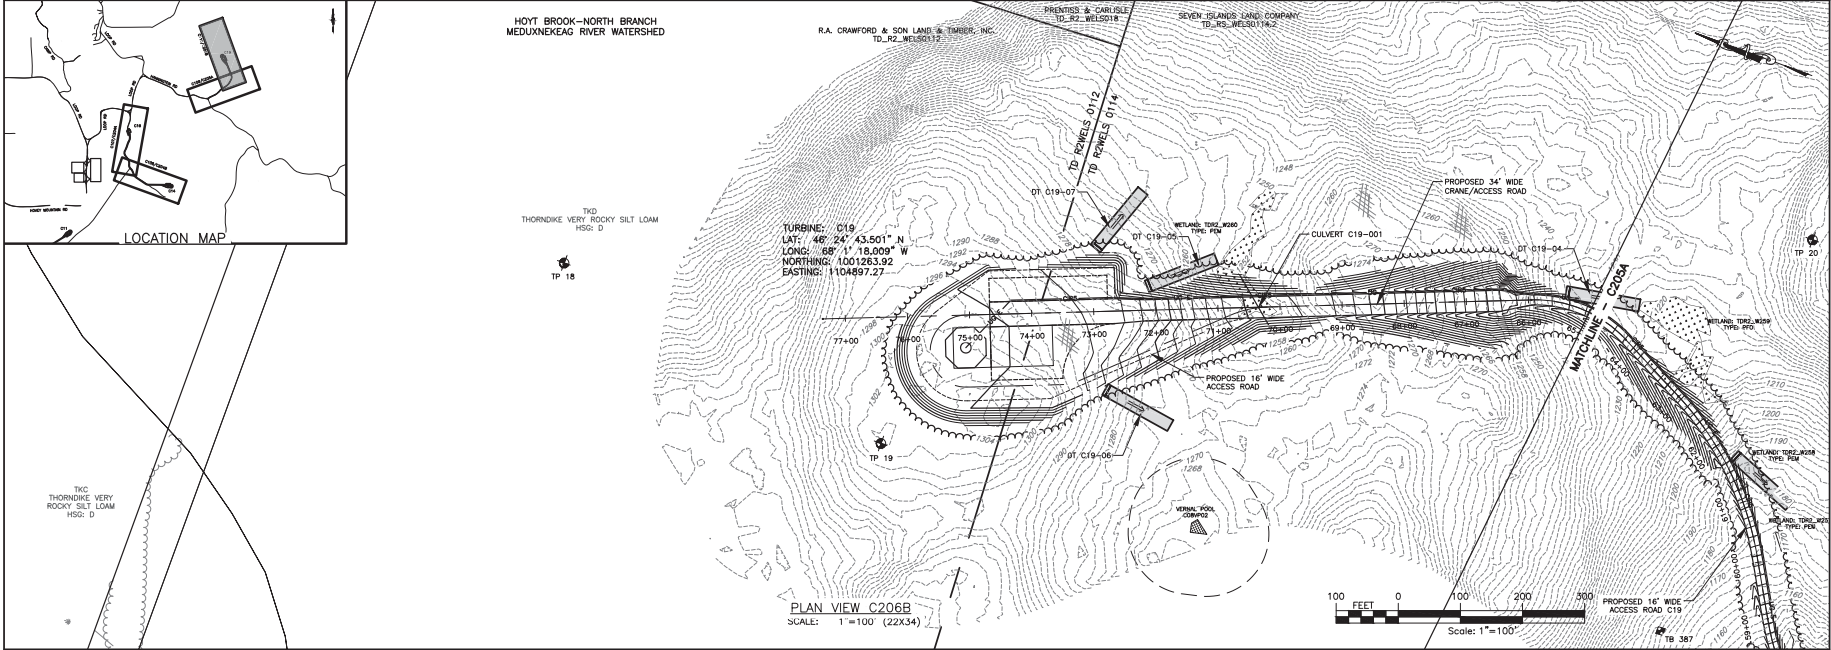

PLAN VIEW C206B  
 SCALE: 1"=100' (22X34)

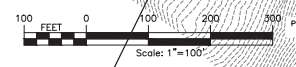

NO.	DATE	DESCRIPTION	BY
7			
6			
5			
4			
3			
2			
1			
REV			

PROJECT NO.	140009
PROJECT MANAGER	S. MELLOTT
DRAWN BY	DPBA
CHECKED BY	AS SHOWN
DATE	JULY 2015

PROJECT	NUMBER NINE WIND FARM ARCOOSTOOK COUNTY, MAINE PRELIMINARY PLANS NOT FOR CONSTRUCTION
TITLE OF DRAWING	WTG C19 EROSION AND SEDIMENT CONTROL PLAN

DRAWING NO.	C206
SHEET	85 OF 338

