

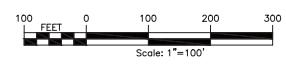



FILE NAME: I:\Projects\140009\Num_9\m101\Drawings\140009 M101-M106 Sheets.dwg
 DATE: 12/12/17 PM
 USER: Steven M. Mott

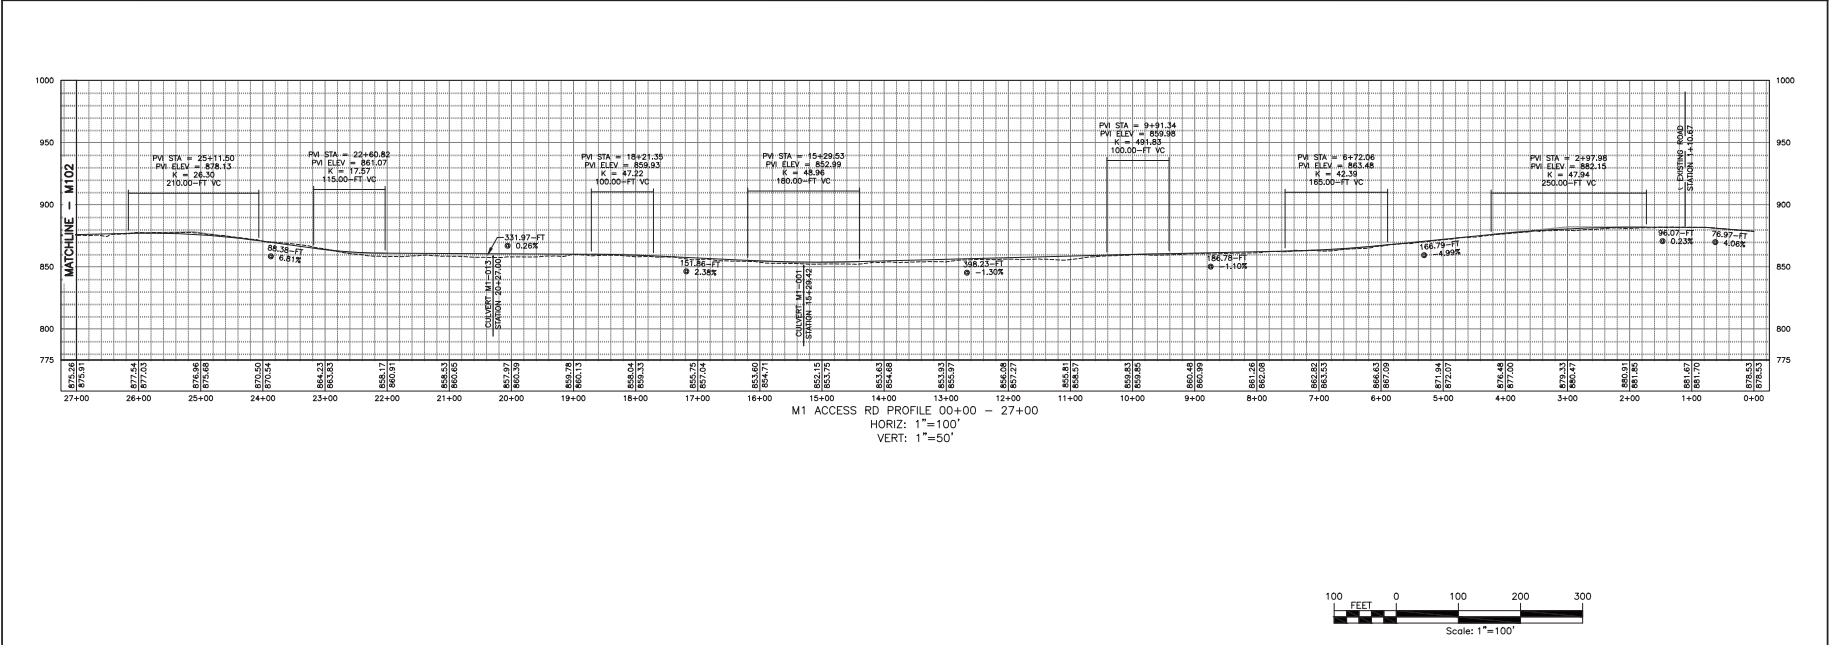


PROJECT:		DRAWING NO.	
NUMBER NINE WIND FARM		M101	
ARROSTOOK COUNTY, MAINE		SHEET 236 OF 338	
PRELIMINARY PLANS NOT FOR CONSTRUCTION			
TITLE OF DRAWING:		DATE	
WTG M1 ACCESS ROAD PLAN SHEET 1			
PROJECT MANAGER:		REV	
S. MELLOTT		1	
DRAWN BY:		2	
D.P.B.A.		3	
SCALE:		4	
AS SHOWN		5	
DATE:		6	
JULY 2018		7	
SHEET NO.:		DESCRIPTION	
140009			
PROJECT NO.:			
140009			
DRAWN BY:			
S. MELLOTT			
CHECKED BY:			
D.P.B.A.			
SCALE:			
AS SHOWN			
DATE:			
JULY 2018			

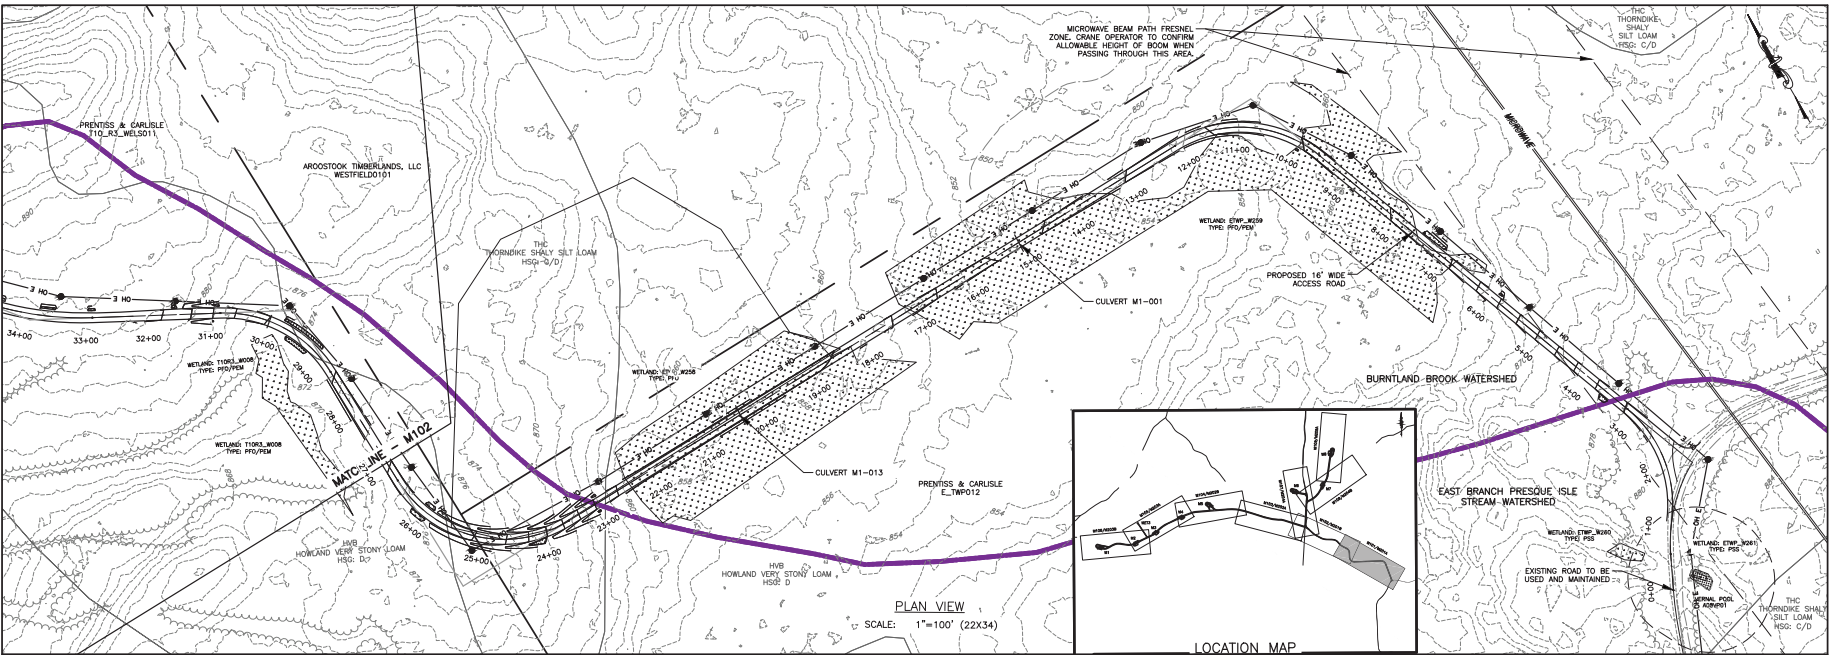


FILE NAME: H:\Projects\140009\Num_9\Wind_Mfd_Form_ESA\CA\CA\140009 M10 - M103 Sheets.dwg
 DATE: 1/23/2018 10:30:30 AM
 USER: Steven M. Bost

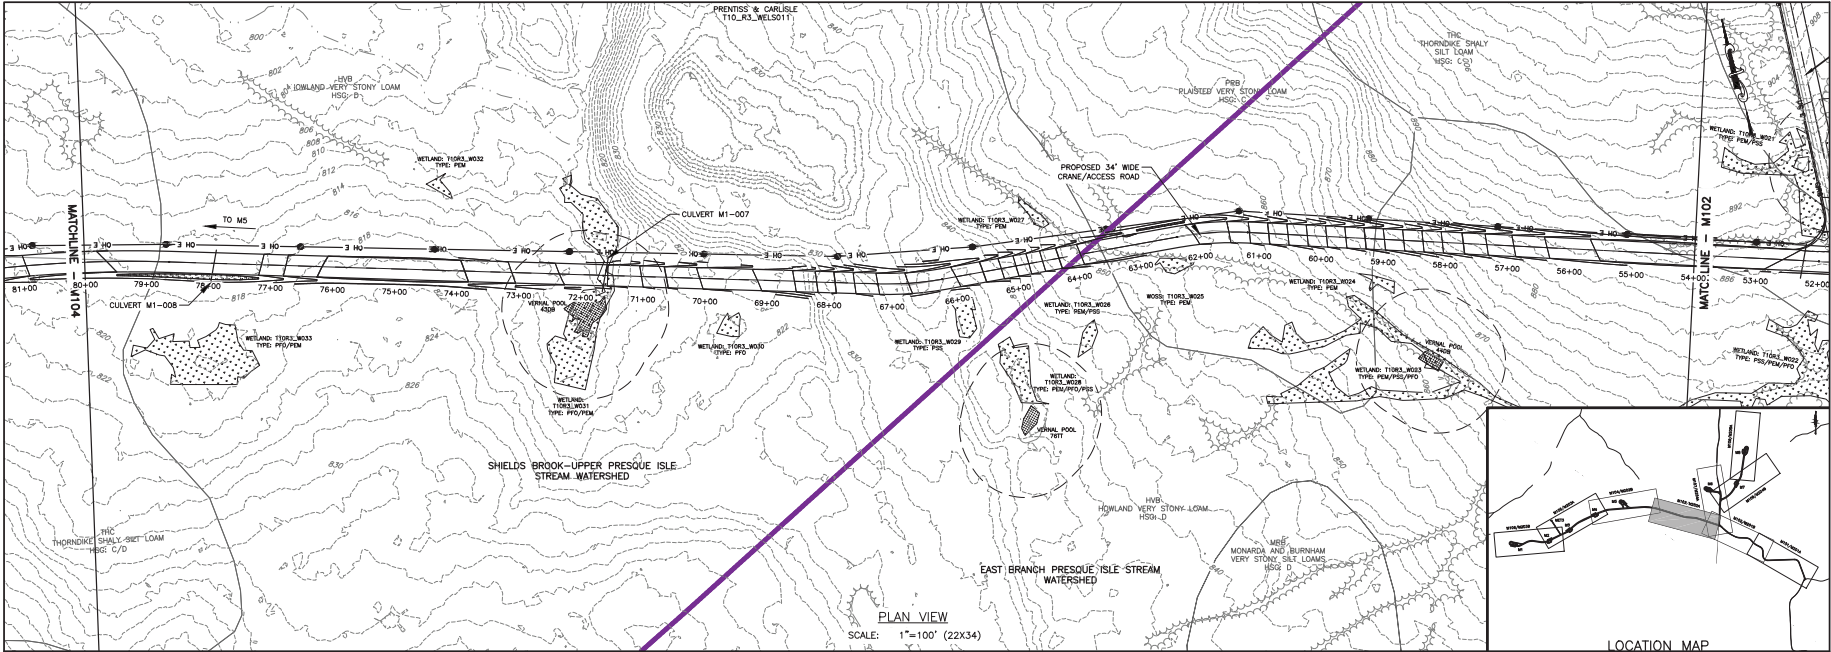


PLAN VIEW
 SCALE: 1"=100' (22X34)

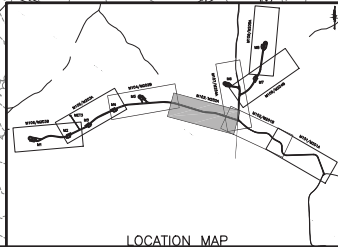

LOCATION MAP

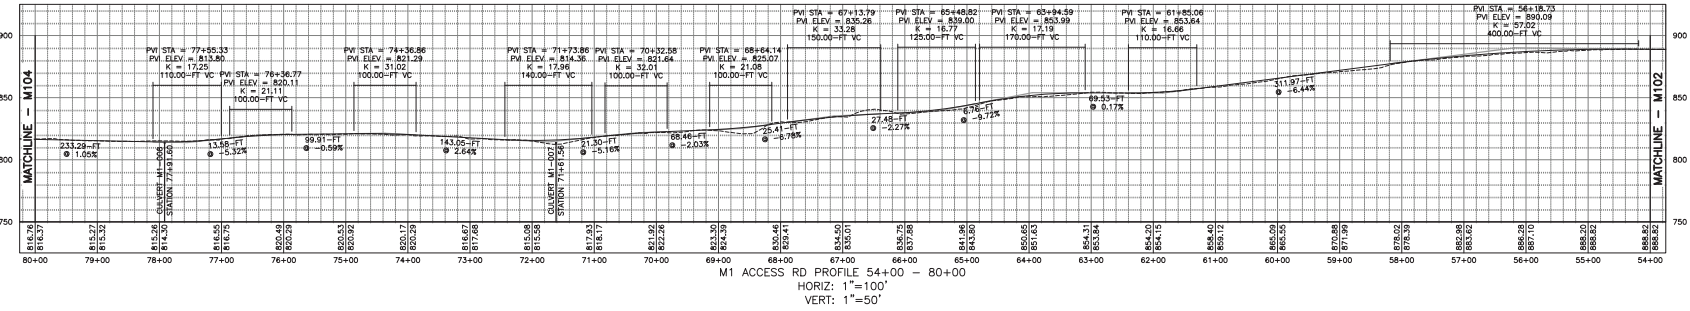

M1 ACCESS RD PROFILE 54+00 - 80+00
 HORIZ: 1"=100'
 VERT: 1"=50'

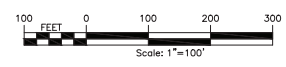

NO.	REV	DESCRIPTION	DATE	BY
1				
2				
3				
4				
5				
6				
7				

DESIGNED BY: S. MELLOTT
 CHECKED BY: DP/BA
 DATE: JULY 2015





PROJECT NO.: 140009
 PROJECT MANAGER: S. MELLOTT
 CLIENT: DP/BA
 AS SHOWN



PROJECT: NUMBER NINE WIND FARM
 AROOSTOOK COUNTY, MAINE
 PRELIMINARY PLANS NOT FOR CONSTRUCTION
 TITLE OF DRAWING: WTG M1 ACCESS ROAD PLAN SHEET 3

DRAWING NO.: M103
 SHEET 238 OF 338

FILE NAME: I:\Projects\140009\Num_Rev_Mid_Form_LSA\140009 M10-M106 Sheets.dwg
 DATE: 1/26/19 PM
 USER: Steven Marlet

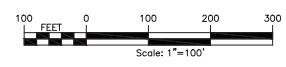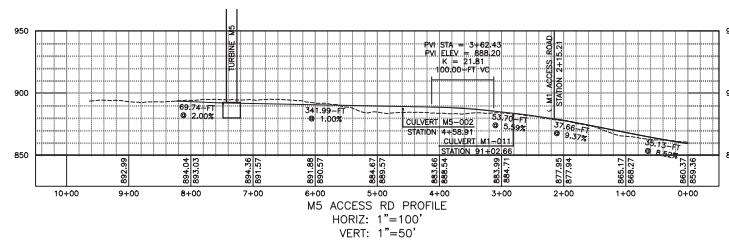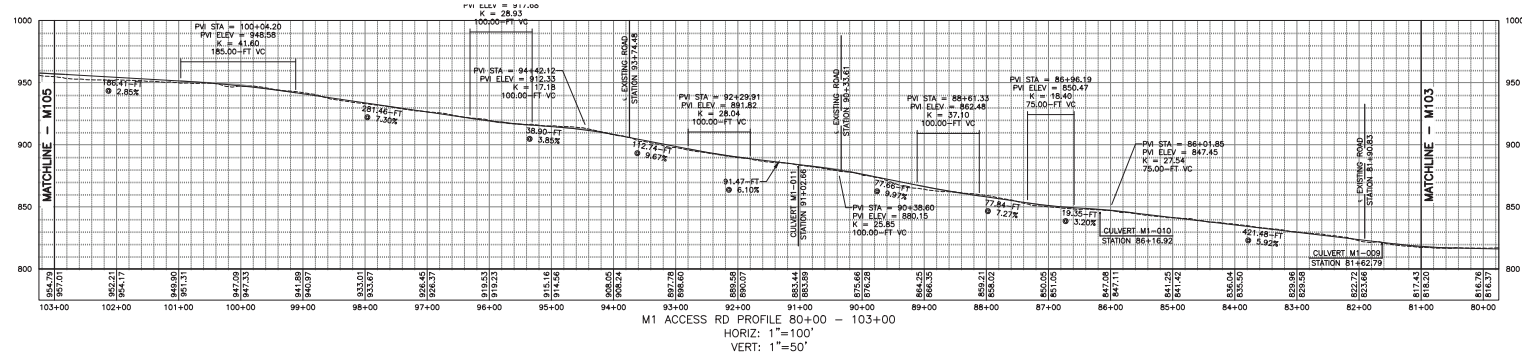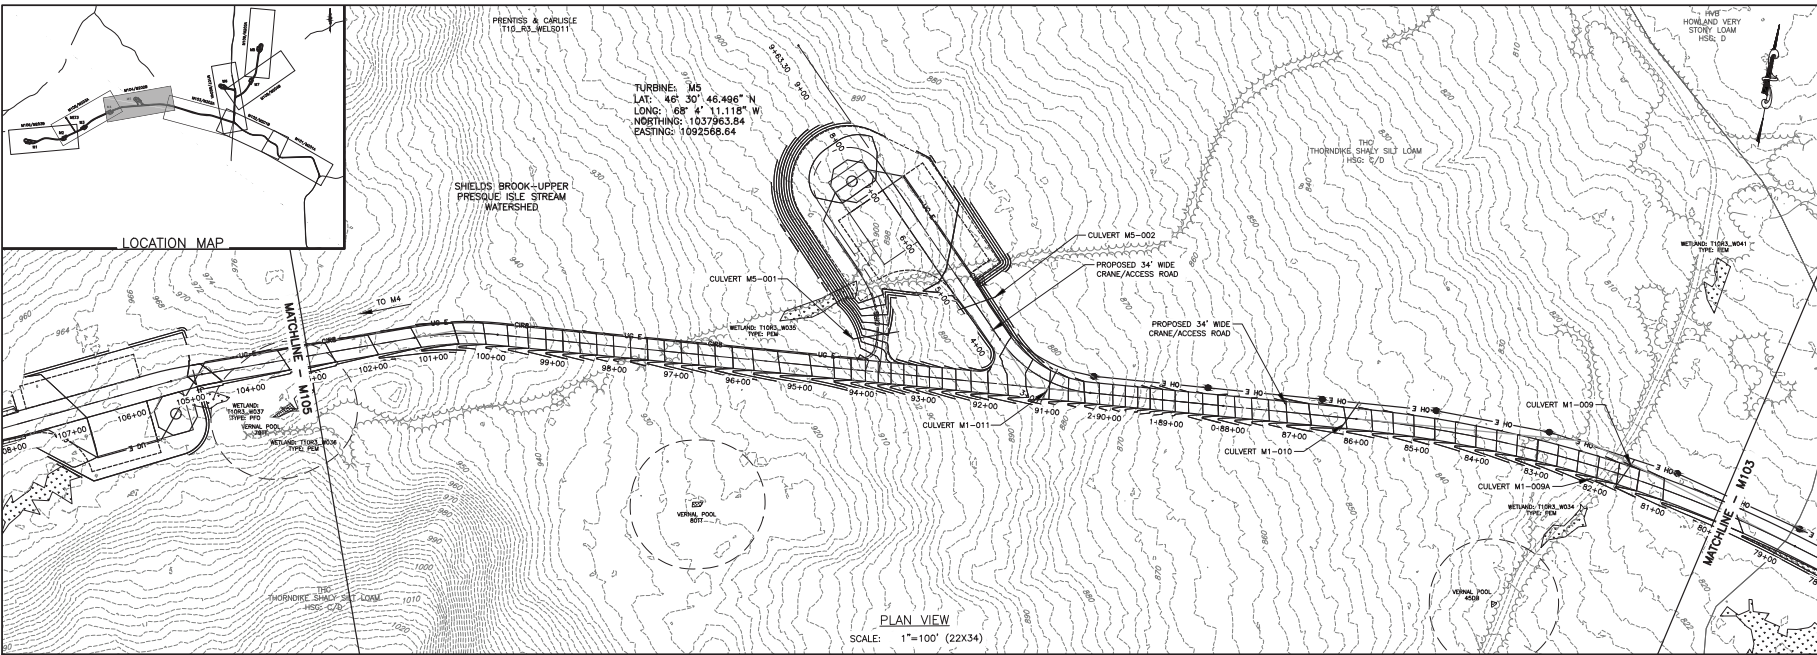

7	DATE	BY
6	REV	DESCRIPTION
5	1	AS SHOWN
4	2	SCALE
3	3	DATE
2	4	BY
1	5	DATE
	6	DESCRIPTION
	7	DATE
	8	BY
	9	DATE
	10	DESCRIPTION
	11	DATE
	12	BY
	13	DATE
	50	DESCRIPTION






PROJECT: NUMBER NINE WIND FARM
 AROOSTOOK COUNTY, MAINE
 PRELIMINARY PLANS NOT FOR CONSTRUCTION

DRAWING NO.: M104




TITLE OF DRAWING: WTG M1 AND WTG M5 ACCESS ROAD PLAN SHEET

NUMBER NINE WIND FARM

FILE NAME: I:\Projects\140009\Num_1100\Wind_Mfd_Form_LSA_V01.dwg (A/C) 140009 M10-M106 Sheets.dwg
 USER: Steven M. Madi
 DATE: 10/16/08 PM

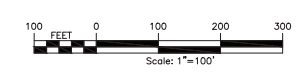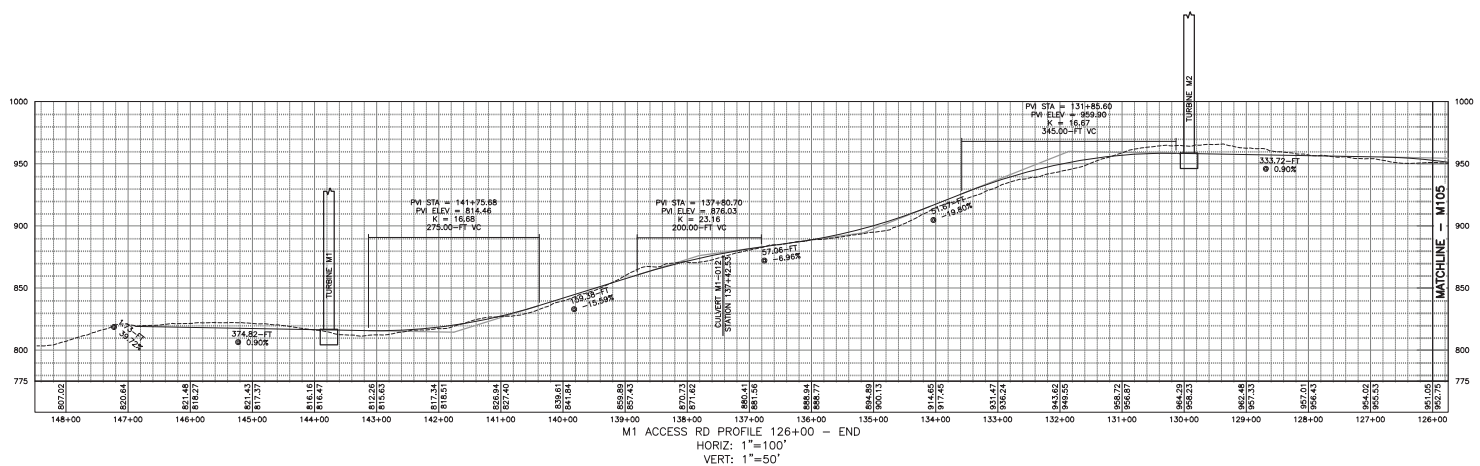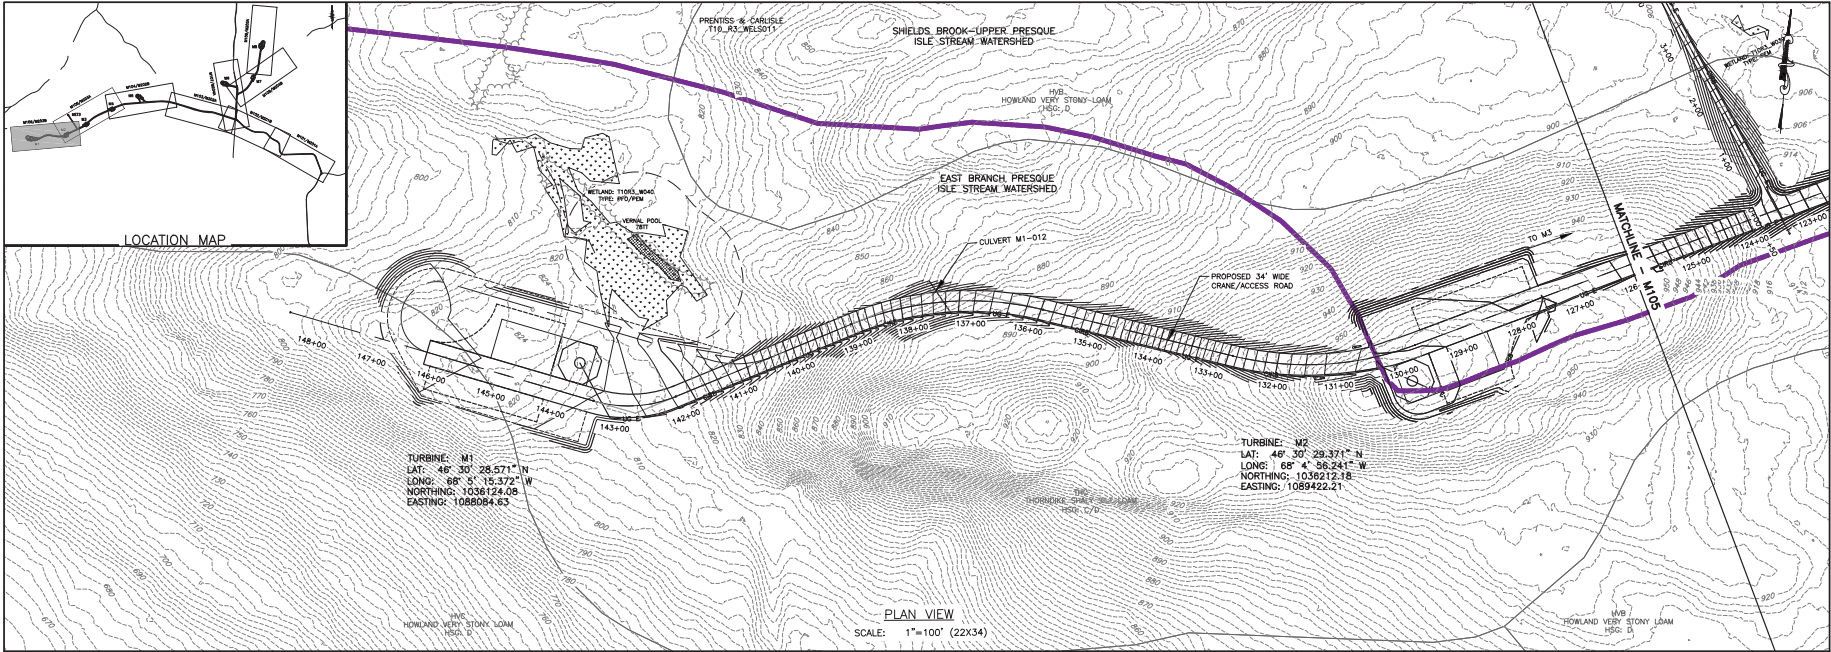


PROJECT: NUMBER NINE WIND FARM AROOSTOOK COUNTY, MAINE PRELIMINARY PLANS NOT FOR CONSTRUCTION WIND FARM #		DRAWING NO. M106		SHEET 241 OF 338	
TITLE OF DRAWING: WTG M1 AND WTG M2 ACCESS ROAD PLAN SHEET		PROJECT MANAGER: S. MELLOTT		DATE: JULY 2015	
CLIENT: NUMBER NINE WIND FARM		DESIGNER: DPBA		REVISIONS:	
SCALE: AS SHOWN		CHECKED BY: AS SHOWN		DESCRIPTION:	
APPROVED BY: S. MELLOTT		DATE: JULY 2015		BY:	
PROJECT NO.: 140009		DRAWING NO.: M106		SHEET NO.: 241 OF 338	

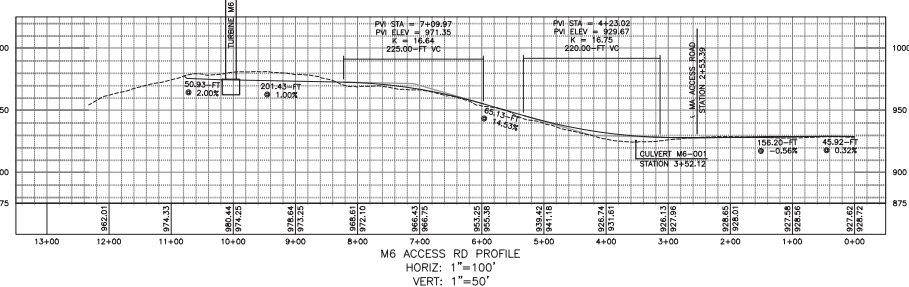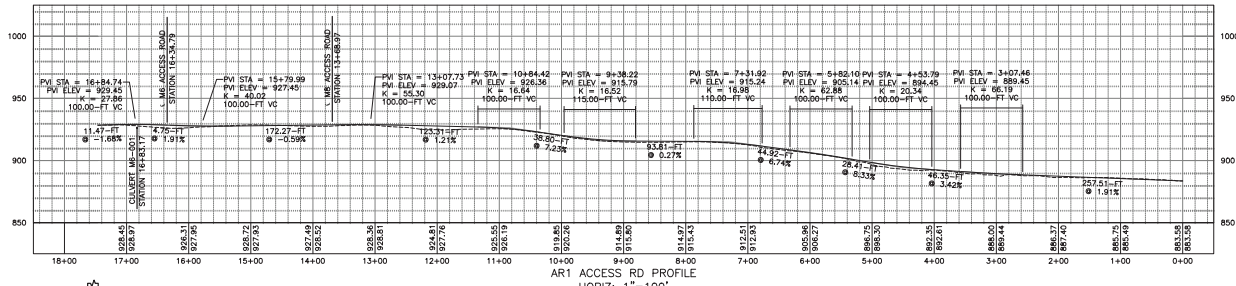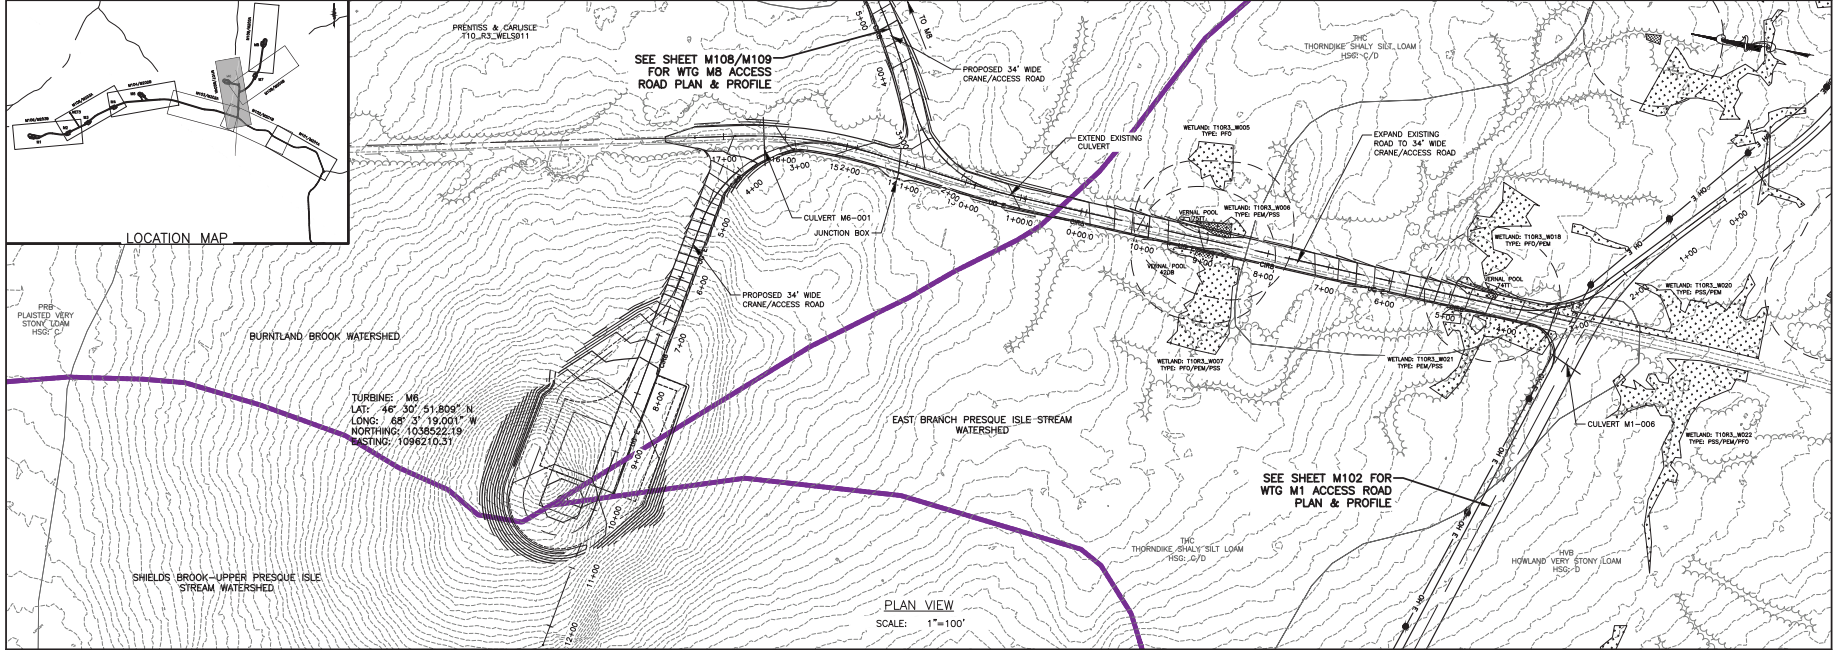

FILE NAME: I:\Projects\140009-Num_Rev_Mid_Form_LSA_Vray(CAD)\140009_M107-M109_Sheets.dwg
DATE PLOTTED: 1/31/18 PM
USER: Steven Marlet


DRAWING NO. M107		SHEET 242 OF 338	
PROJECT NUMBER NINE WIND FARM ARCOOSTOOK COUNTY, MAINE PRELIMINARY PLANS NOT FOR CONSTRUCTION		TITLE OF DRAWING WTG M6 ACCESS ROAD PLAN SHEET	
DESIGNER PKF CONSULTANTS www.pkfconsultants.com 150 PINE STREET, SUITE 100 PORTLAND, ME 04101 (207) 761-3000		DATE JULY 2018	BY
REVISIONS		REV	DESCRIPTION
1. AS SHOWN		1.	
2. DP/BA		2.	
3. EXAMINE		3.	
4. S. MELLOTT		4.	
5. PROJECT MANAGER		5.	
6. COMPANY P.E. & S.E.		6.	
7. CONTRACTOR IN CHARGE		7.	

FILE NAME: I:\Projects\140009\Num_Nine_Mind_Form_LSA\Orig\CAD\CAD\140009 M107-M109 Sheets.dwg
 DATE: 1/24/2016 PM
 USER: Steven J. Madol

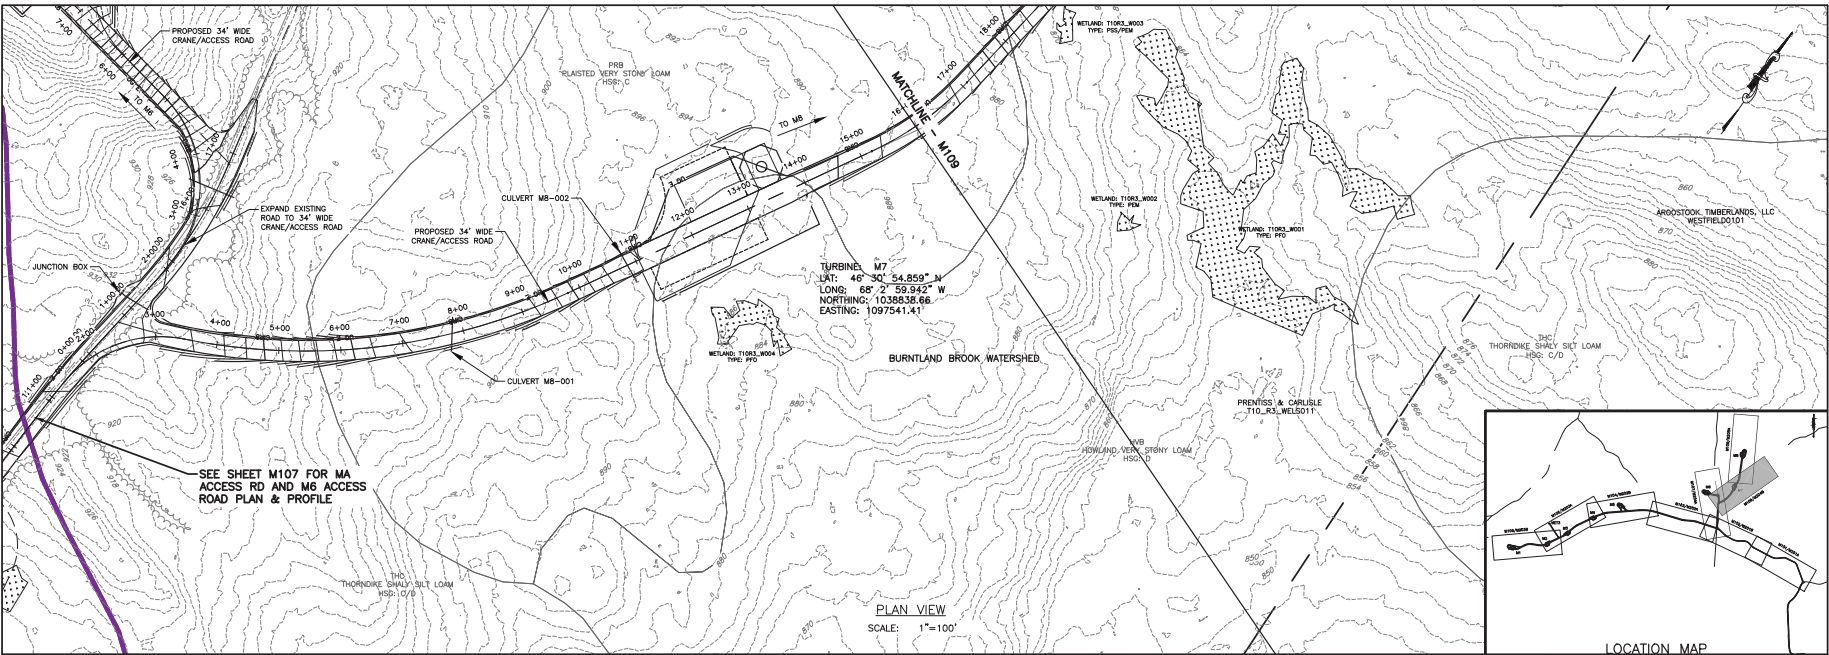


PLAN VIEW
 SCALE: 1"=100'

LOCATION MAP

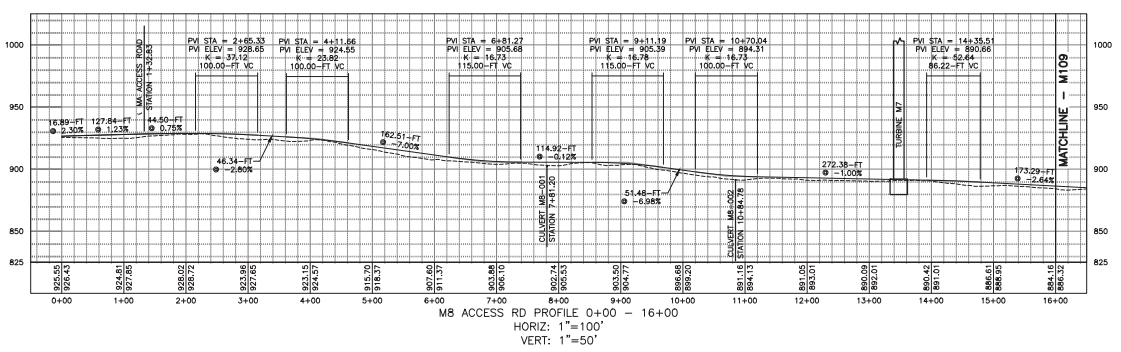


M8 ACCESS RD PROFILE 0+00 - 16+00
 HORIZ: 1"=100'
 VERT: 1"=50'

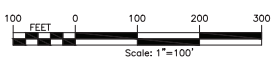

7	COMPILED BY: S.J.M.	DATE: JULY 2015	BY:
6	DESIGNED BY: S.J.M.	REV:	DATE:
5	CHECKED BY: S.J.M.	DESCRIPTION:	
4	DRAWN BY: S.J.M.		
3	PROJECT MANAGER: S. MELLOTT		
2	EXAMINED BY: DPBA		
1	SCALE: AS SHOWN		
	SHEET NO. 11		
	PROJECT: NUMBER NINE WIND FARM		
	PROJECT: AROOSTOOK COUNTY, MAINE		
	PROJECT: PRELIMINARY PLANS NOT FOR CONSTRUCTION		
	PROJECT: WIND FARM		
	TITLE OF DRAWING: WTG M7 AND WTG M8 ACCESS ROAD PLAN SHEET		
	DRAWING NO. M108		
	SHEET 243 OF 338		




FILE NAME: I:\Projects\140009\Num_9\Wind_Mfd_LSA\Orig\CA\140009 M107-M109 Sheets.dwg
 USER: Steven M. Marti
 DATE: 10/14/17 PM

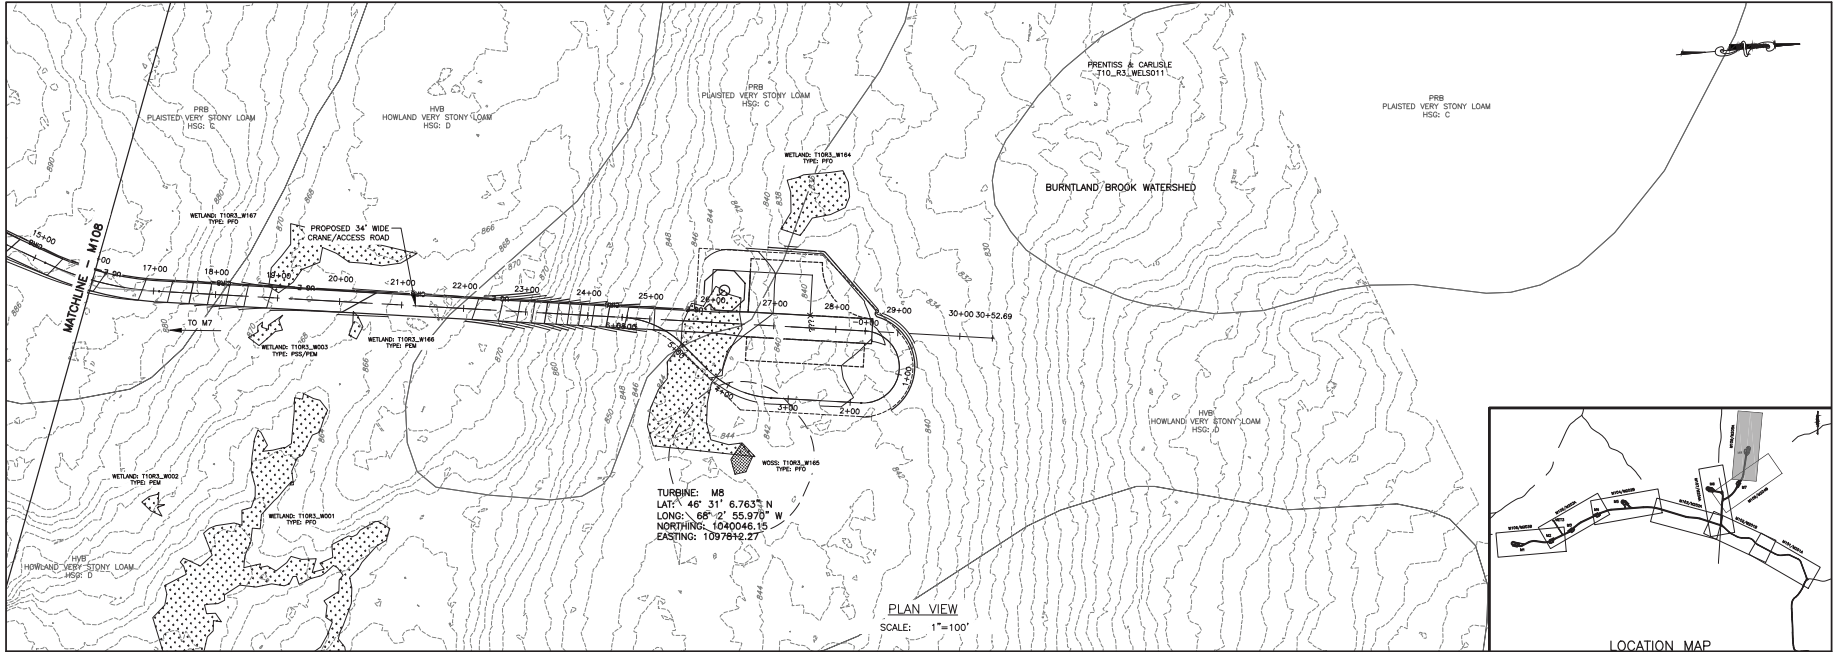


TURBINE M8
 LAT: 46° 31' 6.763" N
 LONG: 68° 2' 55.970" W
 NORTHING: 1040046.15
 EASTING: 1097819.27


PLAN VIEW
 SCALE: 1"=100'

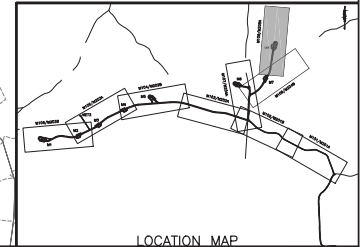

LOCATION MAP

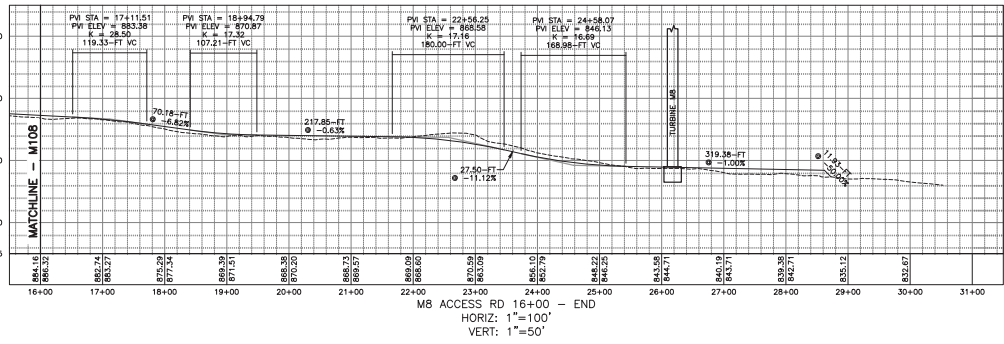

HORIZ: 1"=100'
 VERT: 1"=50'




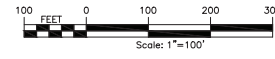


NO.	DATE	DESCRIPTION	BY
1			
2			
3			
4			
5			
6			
7			


PROJECT NO.	140009
PROJECT MANAGER	S. MELLOTT
DESIGNER	EDMUNDY
SCALE	AS SHOWN
DATE	JULY 2015

PROJECT	NUMBER NINE WIND FARM
PROJECT LOCATION	AROOSTOOK COUNTY, MAINE
PROJECT PHASE	PRELIMINARY PLANS NOT FOR CONSTRUCTION
DRAWING NO.	M109
TITLE OF DRAWING	WTG M8 ACCESS ROAD PLAN SHEET


FILE NAME: I:\Projects\140009\Wind\Wind_Main_LEA\Drawings\140009 M201-M203 Sheets.dwg
 DATE: 11/06/21 PM
 USER: Steve Mardot

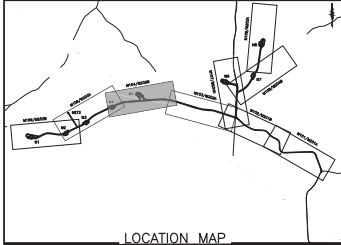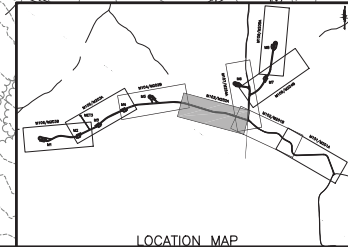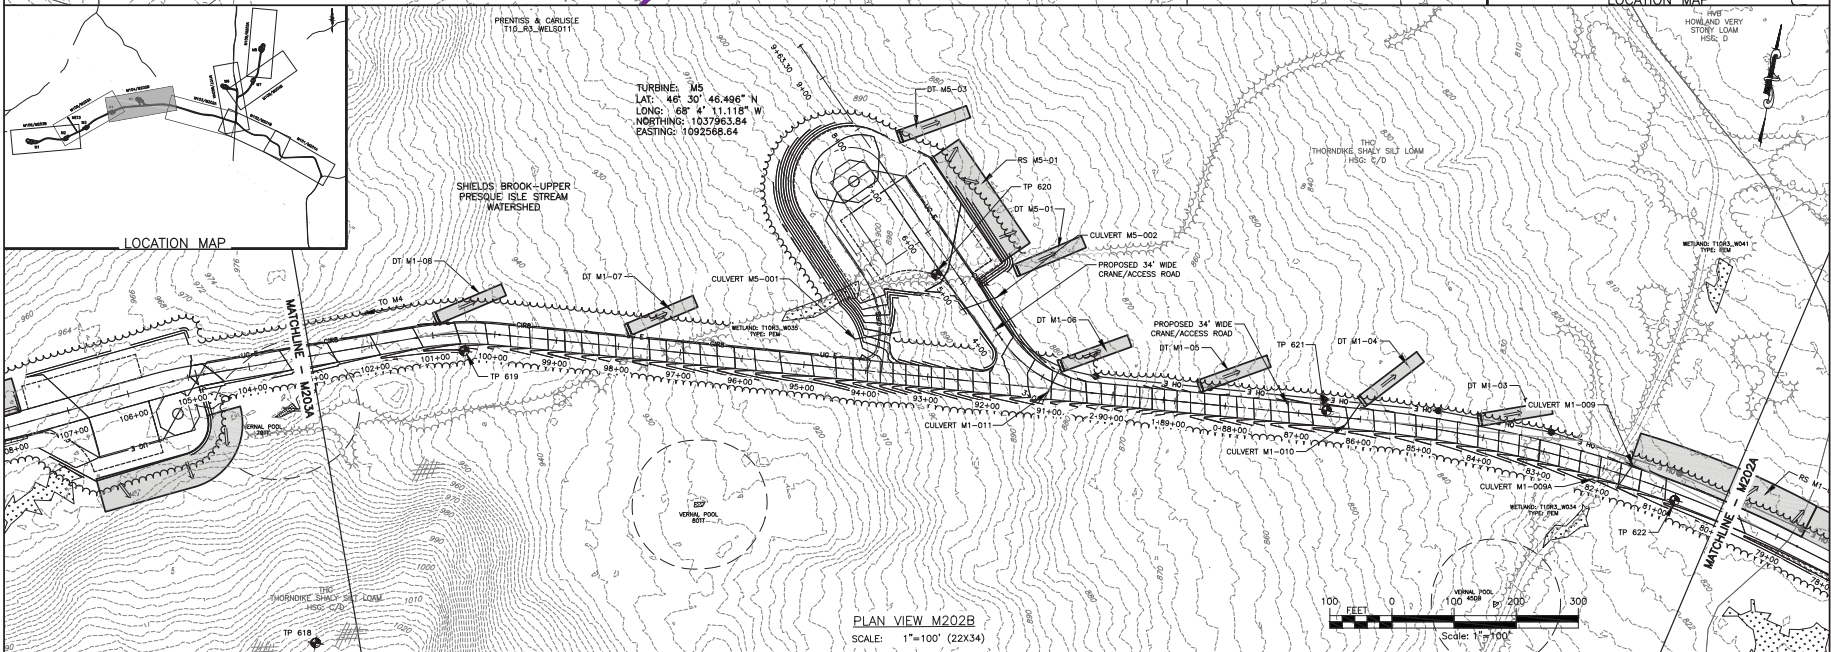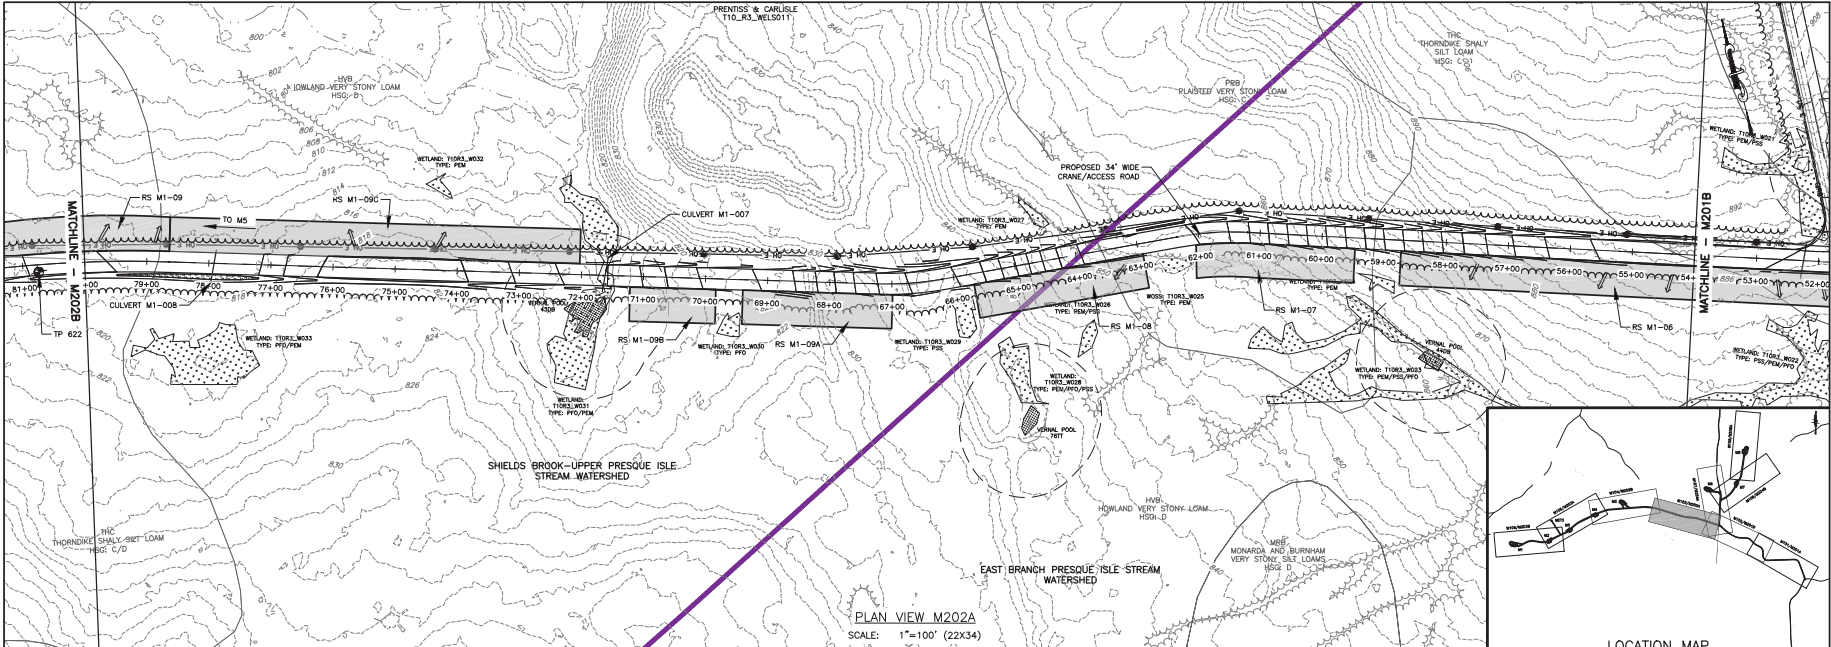

PROJECT		NUMBER NINE WIND FARM ARCOOSTOOK COUNTY, MAINE																																	
DRAWING NO.		M202																																	
TITLE OF DRAWING		WTG M1 AND WTG M5 EROSION AND SEDIMENT CONTROL PLAN																																	
PROJECT MANAGER		S. MELLOTT																																	
DESIGNER		DP/BA																																	
SCALE		AS SHOWN																																	
DATE		JULY 2015																																	
REVISIONS		<table border="1"> <thead> <tr> <th>REV</th> <th>DESCRIPTION</th> <th>DATE</th> <th>BY</th> </tr> </thead> <tbody> <tr> <td>1</td> <td></td> <td></td> <td></td> </tr> <tr> <td>2</td> <td></td> <td></td> <td></td> </tr> <tr> <td>3</td> <td></td> <td></td> <td></td> </tr> <tr> <td>4</td> <td></td> <td></td> <td></td> </tr> <tr> <td>5</td> <td></td> <td></td> <td></td> </tr> <tr> <td>6</td> <td></td> <td></td> <td></td> </tr> <tr> <td>7</td> <td></td> <td></td> <td></td> </tr> </tbody> </table>		REV	DESCRIPTION	DATE	BY	1				2				3				4				5				6				7			
REV	DESCRIPTION	DATE	BY																																
1																																			
2																																			
3																																			
4																																			
5																																			
6																																			
7																																			
CONTRACT NO.		140009																																	
DRAWN BY		AS SHOWN																																	
CHECKED BY		AS SHOWN																																	
APPROVED BY		AS SHOWN																																	

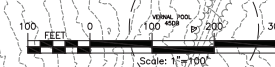

FILE NAME: I:\Projects\140009\Num_Rev_01\Drawings\140009 M203 - SHEETS.dwg
 USER: Steven M. Mott
 DATE: 10/13/16 PM

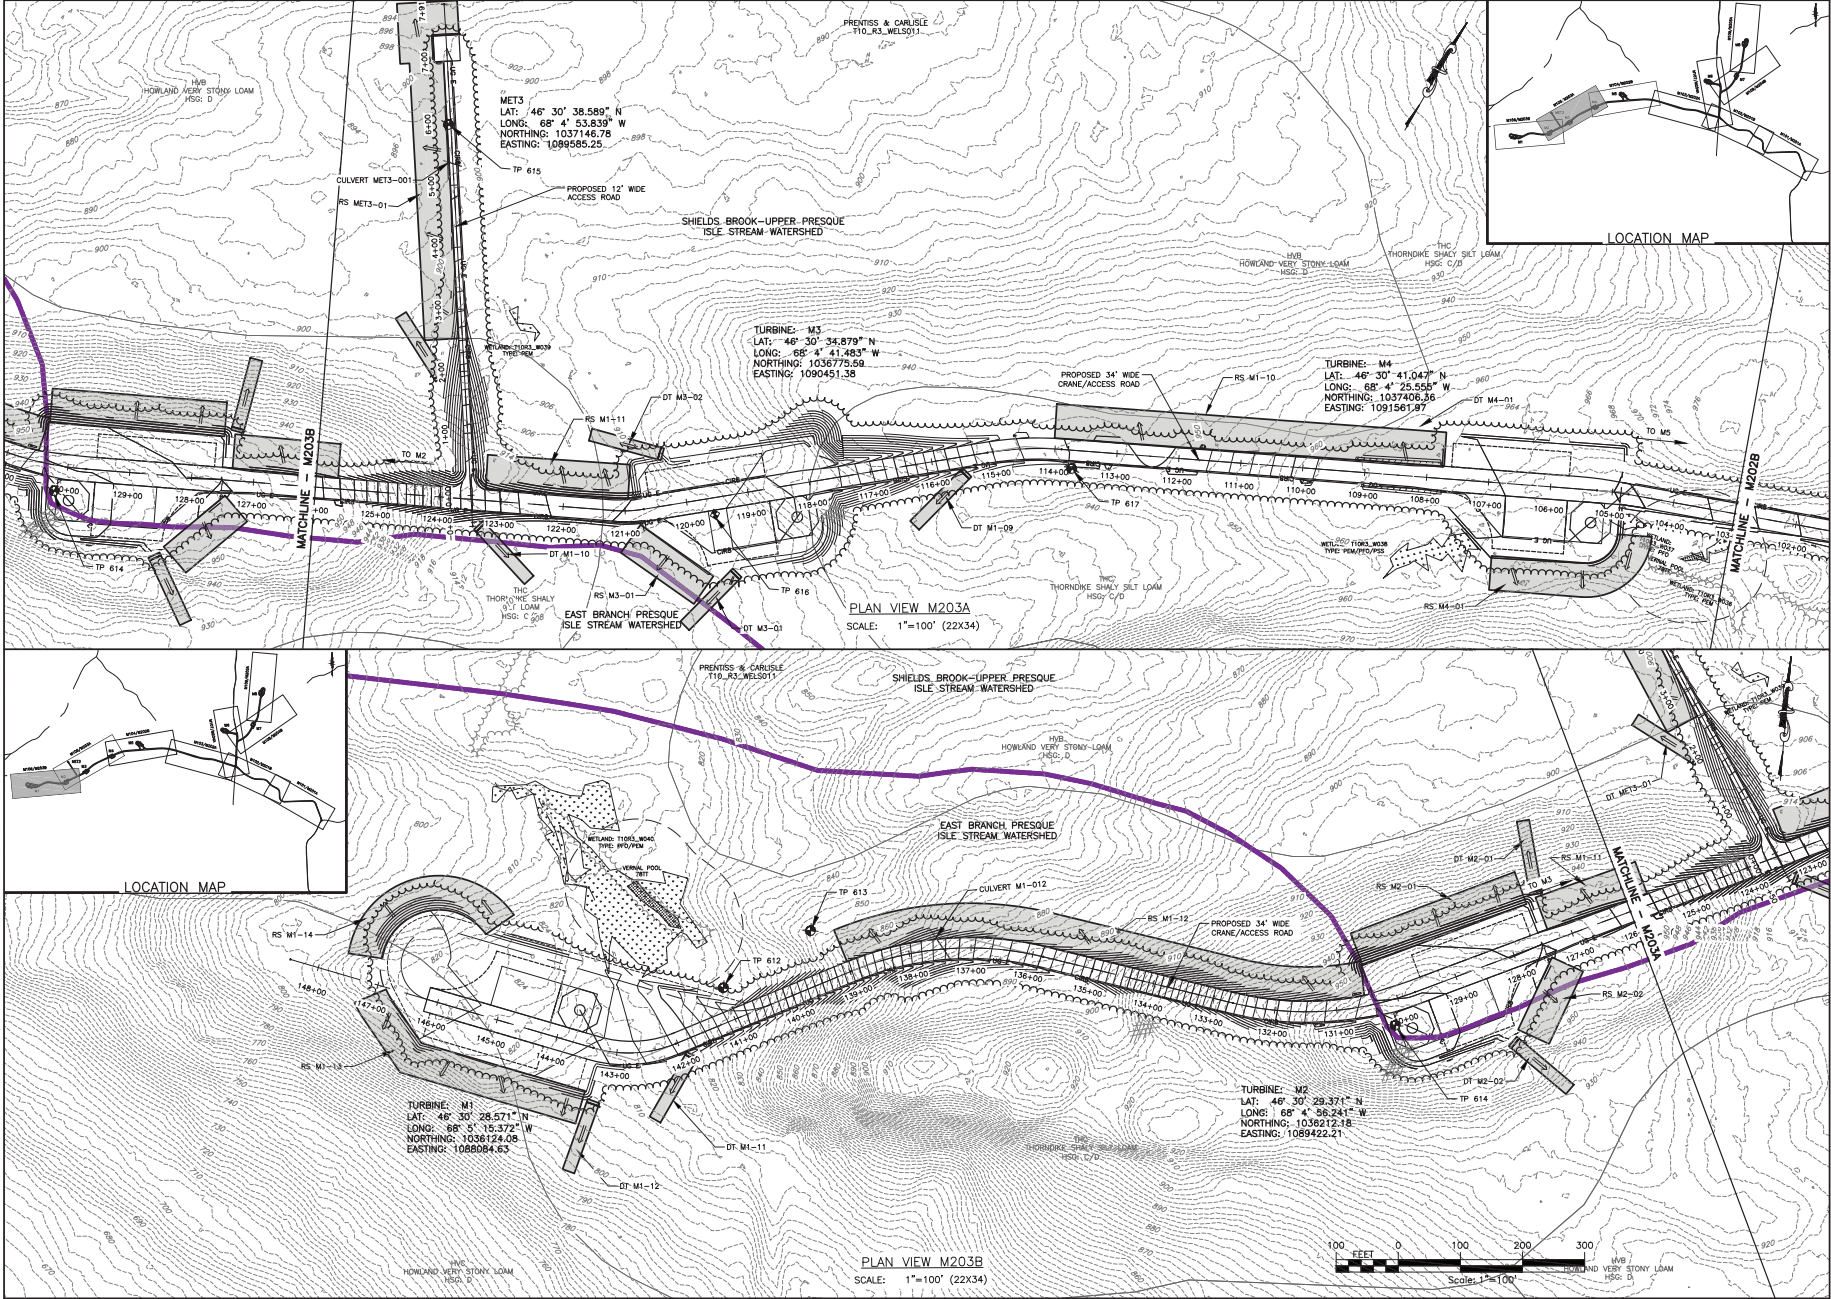


NO.	DATE	DESCRIPTION	BY
1			
2			
3			
4			
5			
6			
7			


PROJECT NO.	140009
PROJECT MANAGER	S. MELLOTT
DESIGNER	DP/BA
SCALE	AS SHOWN
SHEET NO.	1
DATE	JULY 2016

PROJECT	NUMBER NINE WIND FARM ARCOOCH COUNTY, MAINE PRELIMINARY PLANS NOT FOR CONSTRUCTION
TITLE OF DRAWING	WTG M1, M2, M3, M4 AND MET 3 EROSION AND SEDIMENT CONTROL PLAN



DRAWING NO.	M203
SHEET 247 OF 338	

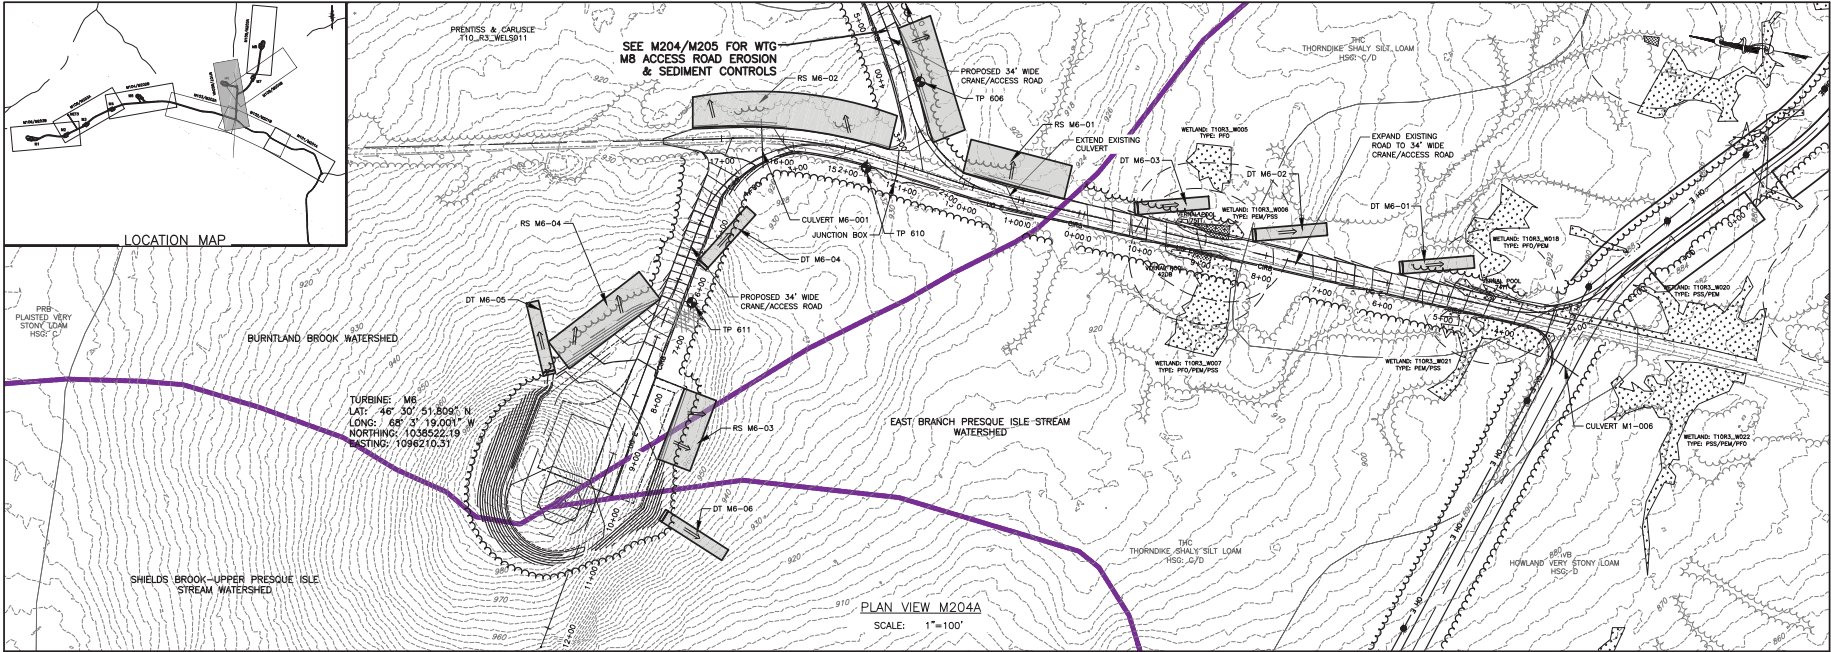

PLAN VIEW M204A
SCALE: 1"=100'

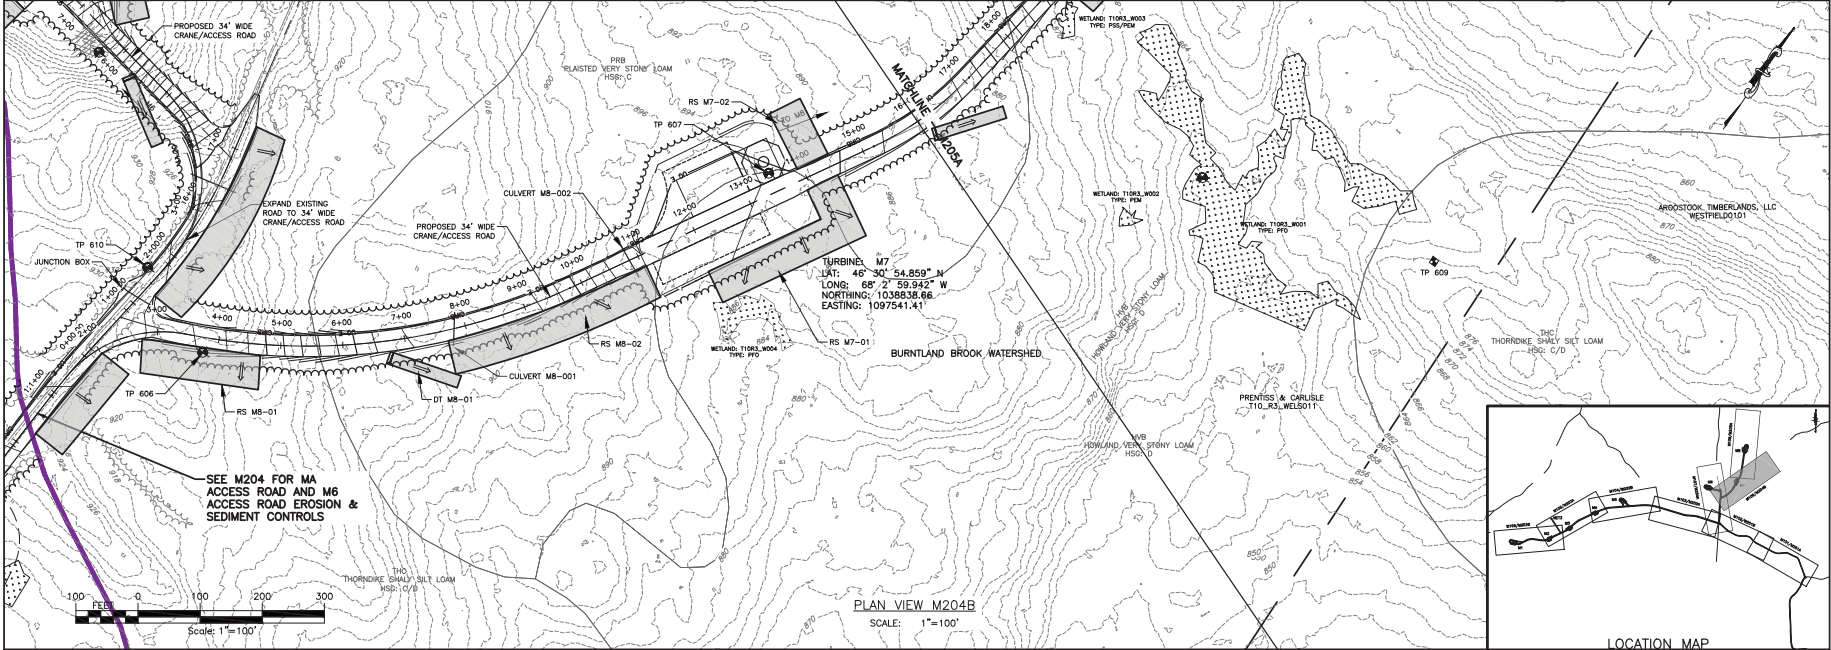

PLAN VIEW M204B
SCALE: 1"=100'

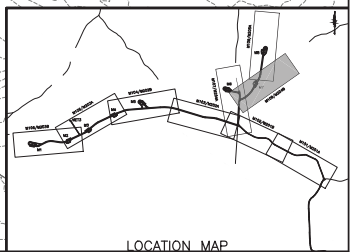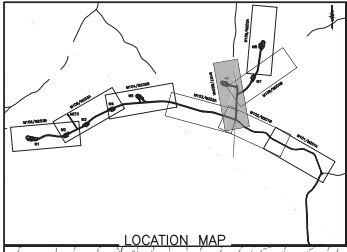

FILE NAME: I:\Projects\140009\Num_Rms_Amd_Form_ESA_Veg_CAD\CAD\140009_M204-M205_Sheets.dwg
DATE: 10/23/17 PM
USER: Steve Martel

NO.	DESCRIPTION	DATE	BY
1	REV		
2			
3			
4			
5			
6			
7			

PROJECT NO.	140009
PROJECT MANAGER	S. MELLOTT
EXAMINER	DPBA
SCALE	AS SHOWN
SHEET DATE	JULY 2018

CONTRACT NO. 2018-01
PREPARED FOR THE U.S. E.A. F.C.
THIS DRAWING IS THE PROPERTY OF THE CONSULTANT AND IS NOT TO BE REPRODUCED OR TRANSMITTED IN ANY FORM OR BY ANY MEANS, ELECTRONIC OR MECHANICAL, WITHOUT THE WRITTEN PERMISSION OF THE CONSULTANT.
DATE: 10/23/17



PROJECT: NUMBER NINE WIND FARM
ARCOOCH COUNTY, MAINE
PRELIMINARY PLANS NOT FOR CONSTRUCTION
TITLE OF DRAWING: WTG M6, WTG M7 AND WTG M8 EROSION AND SEDIMENT CONTROL PLAN

DRAWING NO.
M204
SHEET 248 OF 338

