




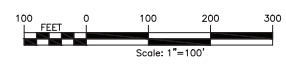

FILE NAME: I:\Projects\140009\Num\_Nine\_Wind\_Form\_LSA\_Veg\_CAD\CAD\140009\_010-0103\_Sheets.dwg  
 USER: Steven / Modit  
 DATE: 7/24/2015 11:40:01 AM



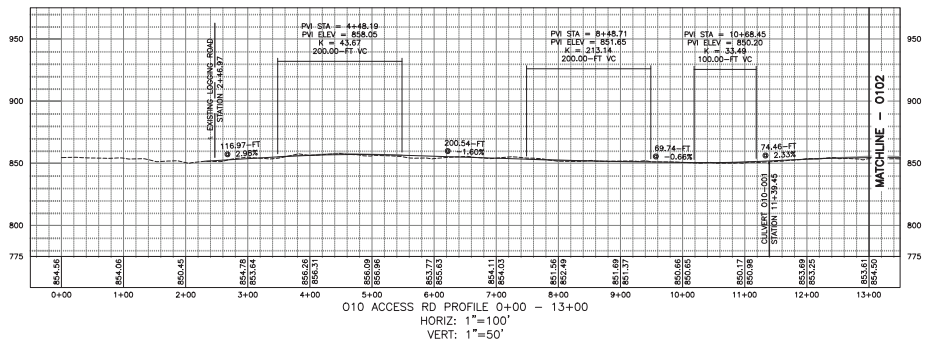


PROJECT		NUMBER NINE WIND FARM ARCOOCTOOK COUNTY, MAINE
TITLE OF DRAWING		WTG 010 ACCESS ROAD PLAN SHEET 1
DRAWING NO.		O101
SHEET 254 OF 338		
DESIGNER	DATE	BY
PROJECT MANAGER	REV	DESCRIPTION
DATE	1	
DATE	2	
DATE	3	
DATE	4	
DATE	5	
DATE	6	
DATE	7	

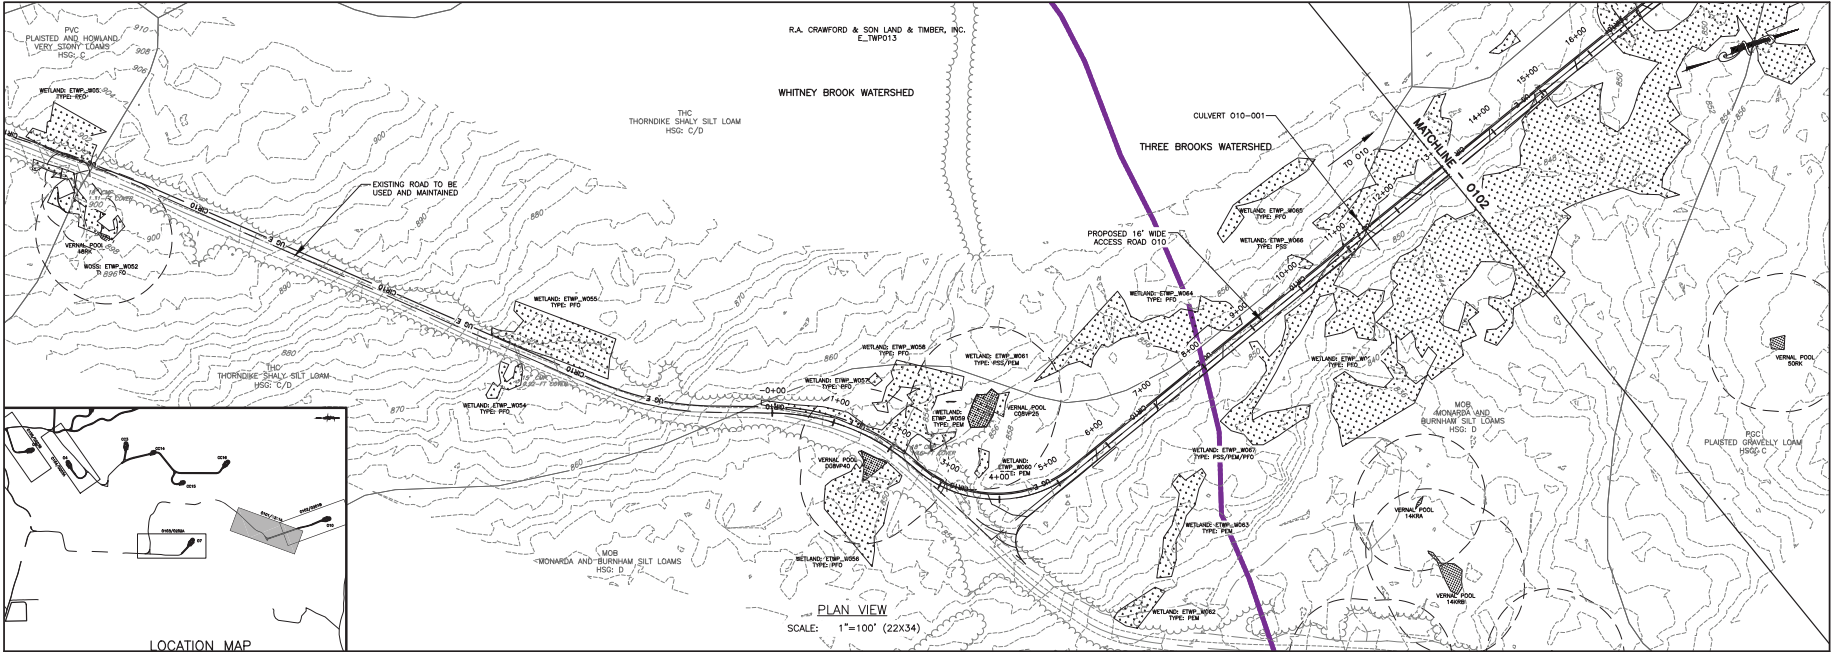



FILE NAME: I:\Projects\140009\Num\_Nine\_Mfd\_Form\_LSA.dwg (A) 140009\_010-0103\_Sheridan.dwg  
 DATE: 7/2/2016 2:14:46 PM  
 USER: Steven M. Judd

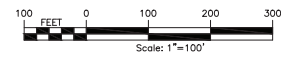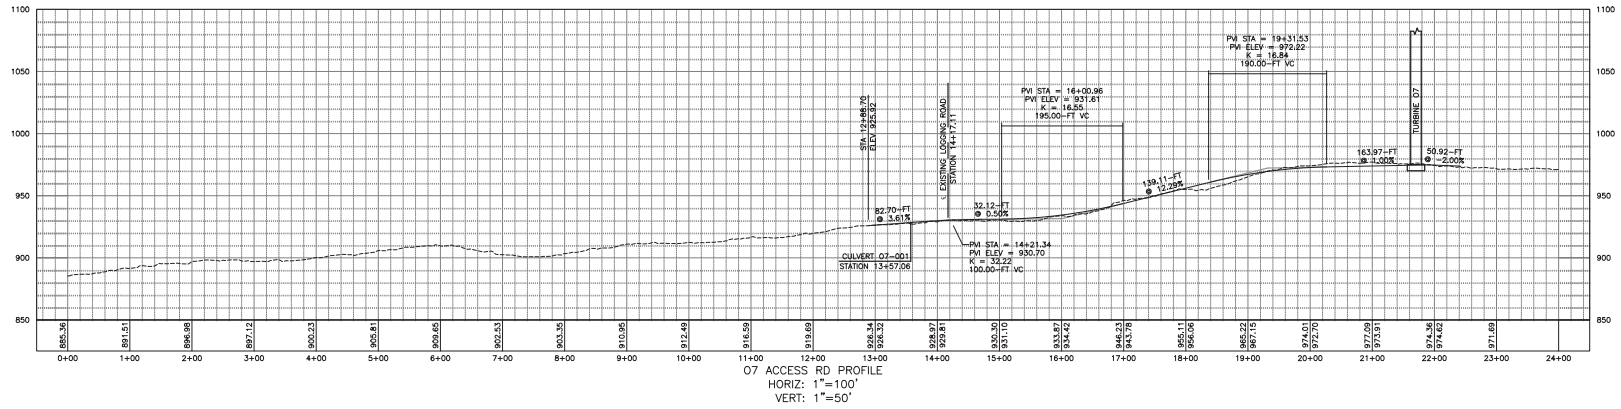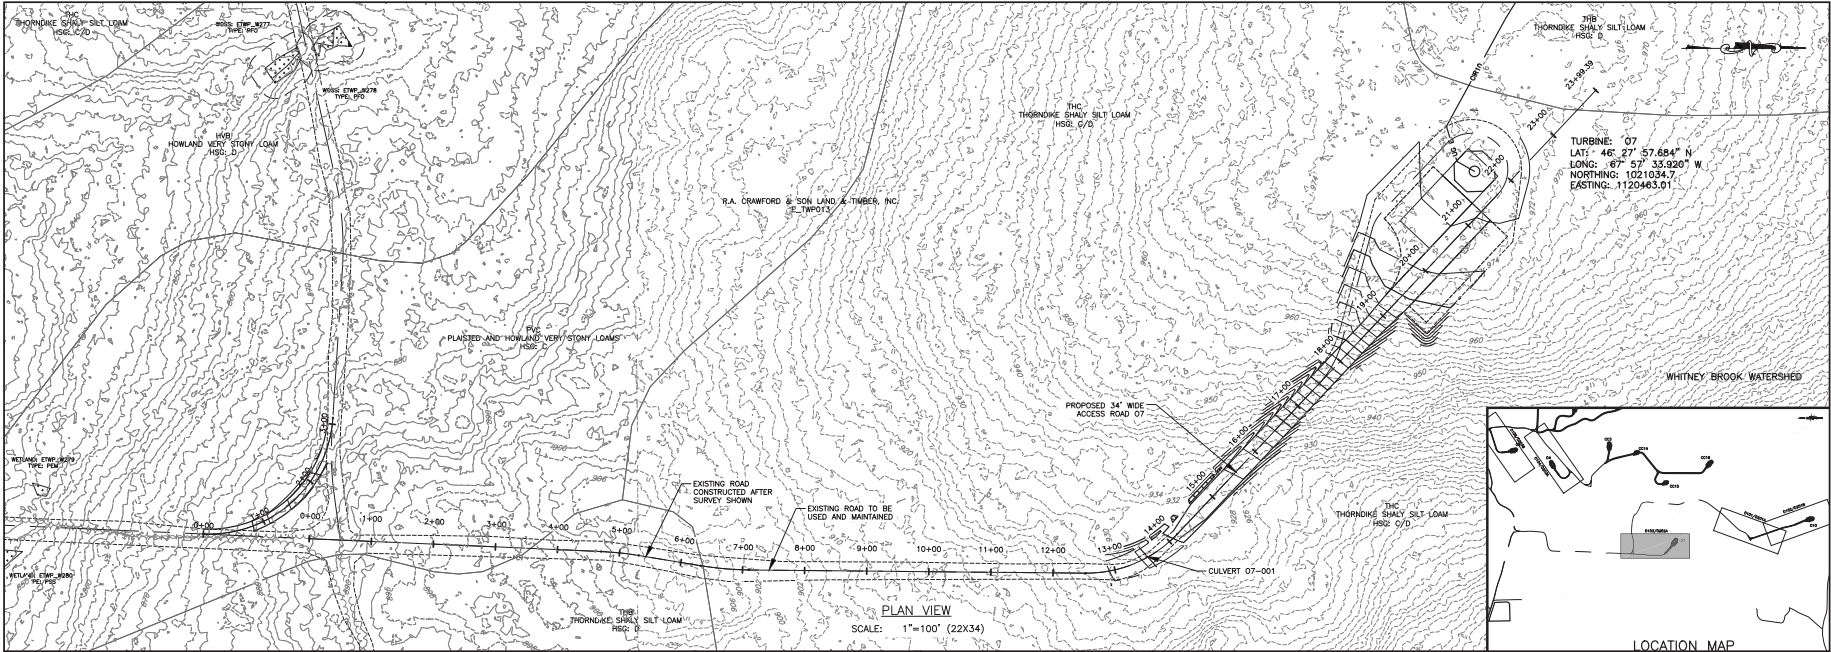

NO.	REV	DESCRIPTION	DATE	BY
7				
6				
5				
4				
3				
2				
1				

PROJECT NO.	140009
PROJECT MANAGER	S. MELLOTT
DESIGNER	DMBA
SCALE	AS SHOWN
DATE	JULY 2016

CONTRACT NO.	140009
PROJECT MANAGER	S. MELLOTT
DESIGNER	DMBA
SCALE	AS SHOWN
DATE	JULY 2016




  

PROJECT	NUMBER NINE WIND FARM ARROSTOCK COUNTY, MAINE PRELIMINARY PLANS NOT FOR CONSTRUCTION
TITLE OF DRAWING	WTG 07 ACCESS ROAD PLAN SHEET

DRAWING NO.	O103
SHEET 256 OF 338	



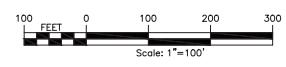
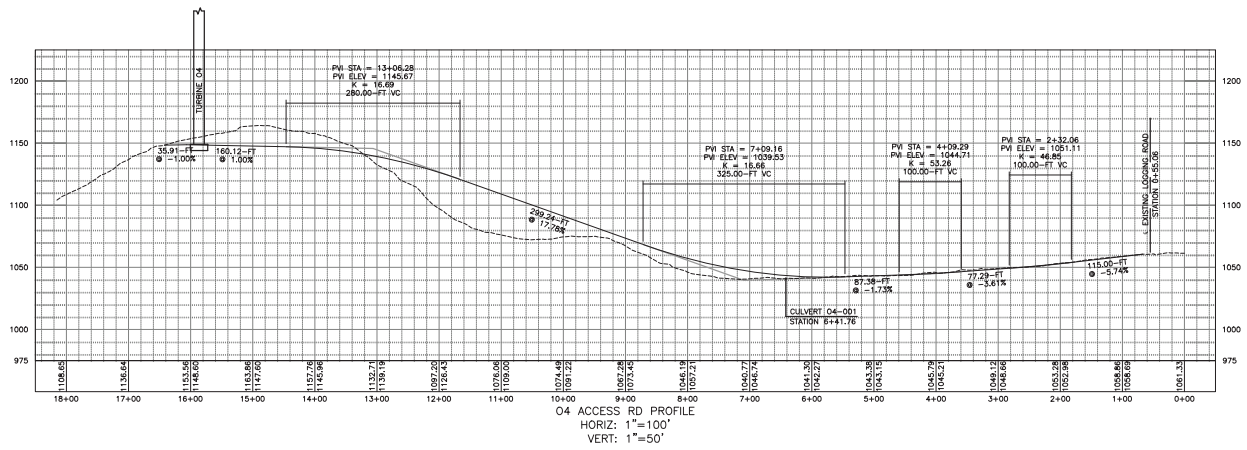
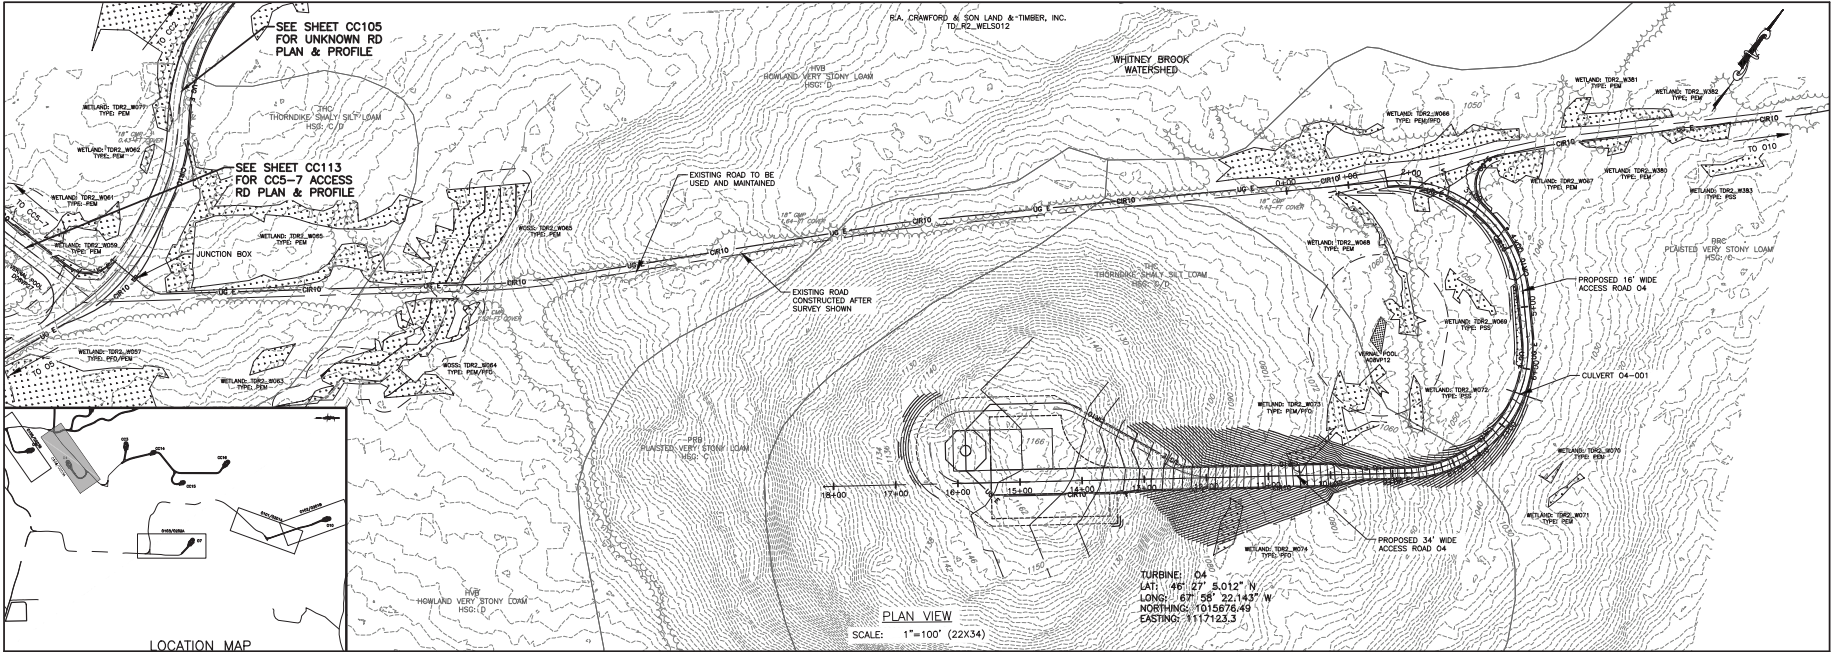


FILE NAME: I:\Projects\140009\Num\_Rim\_Mfd\_Form\_LSA\Draw\140009\_0104-0105\_Sheets.dwg  
 USER: S. Melrott  
 DATE: 7/15/16 PM

PROJECT	NUMBER NINE WIND FARM ARCOOCHUCK COUNTY, MAINE PRELIMINARY PLANS NOT FOR CONSTRUCTION
TITLE OF DRAWING	WTG 04 ACCESS ROAD PLAN SHEET
DRAWING NO.	O104
DATE	JULY 2016
SCALE	AS SHOWN
DESIGNED BY	DPBA
CHECKED BY	S. MELLOTT
PROJECT MANAGER	S. MELLOTT
DATE	JULY 2016
REV	DESCRIPTION
1	
2	
3	
4	
5	
6	
7	



FILE NAME: I:\Projects\140009\Num\_9\Wind\_Mfd\_Form\_LSA\_Veg(CAD)\CUT\140009\_0104-0105\_Sheets.dwg  
 USER: Steven M. Marti  
 DATE: 7/2/2015 11:41 AM

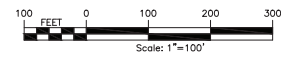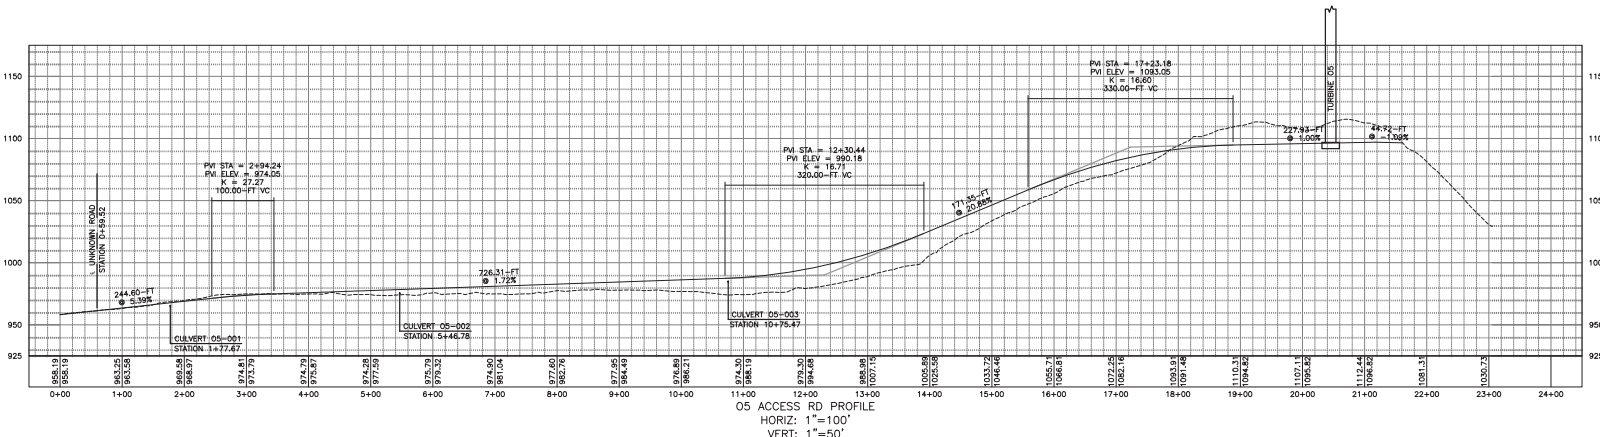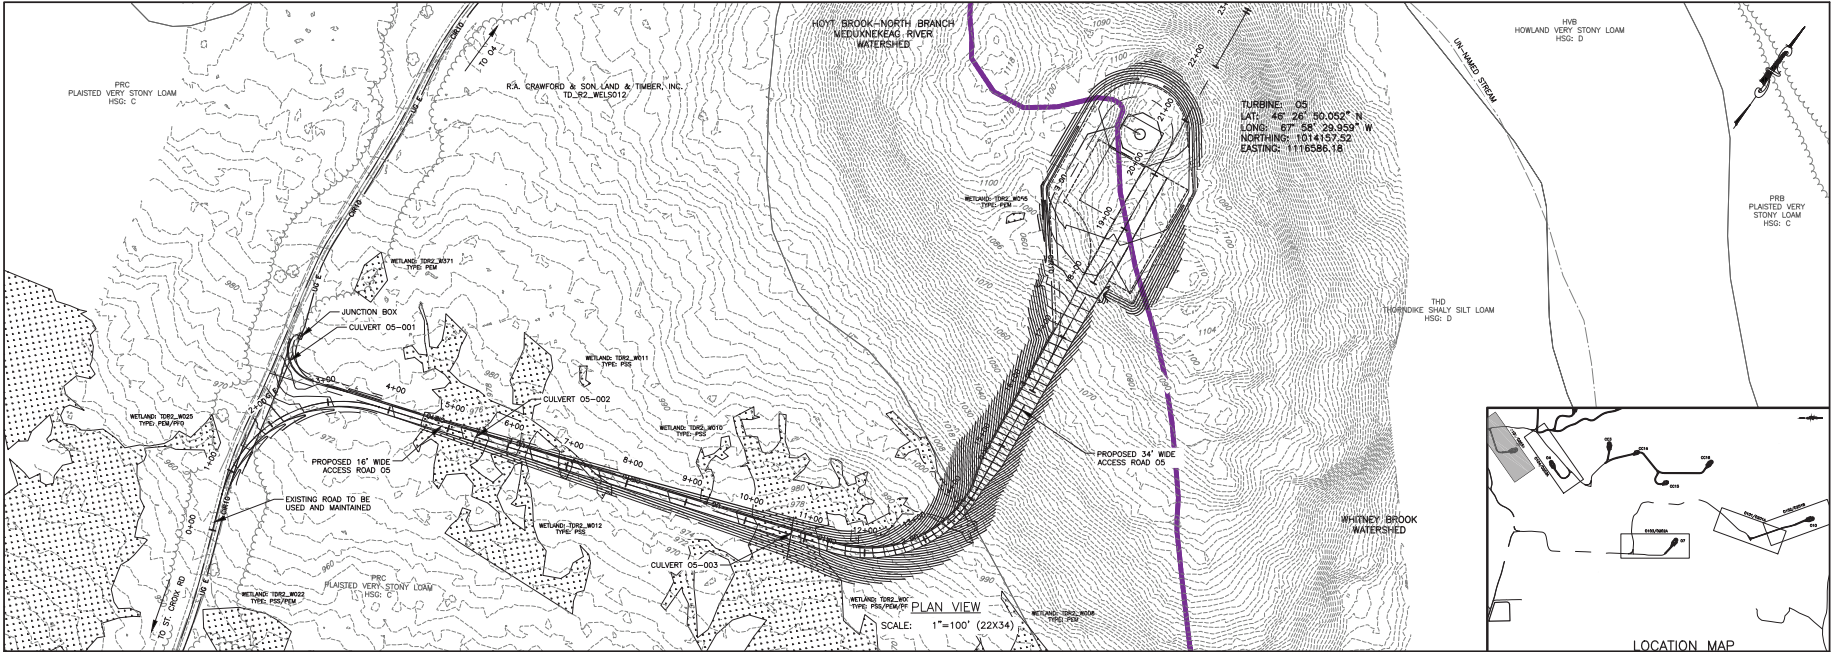

REV	DESCRIPTION	DATE	BY
1			
2			
3			
4			
5			
6			
7			

PROJECT	NUMBER NINE WIND FARM AROSTOOK COUNTY, MAINE PRELIMINARY PLANS NOT FOR CONSTRUCTION
TITLE OF DRAWING	WTG 05 ACCESS ROAD PLAN SHEET
DRAWING NO.	O105
SHEET	258 OF 338


  

DESIGNER	PROJECT MANAGER	DATE
140009	S. MELLOTT	JULY 2015
SCALE	AS SHOWN	
DATE		
BY		


  

PROJECT NO.	140009
PROJECT NAME	NUMBER NINE WIND FARM
PROJECT LOCATION	AROSTOOK COUNTY, MAINE
PROJECT STATUS	PRELIMINARY PLANS NOT FOR CONSTRUCTION
PROJECT OWNER	WIND FARM
PROJECT ENGINEER	S. MELLOTT
PROJECT DATE	JULY 2015
PROJECT SCALE	AS SHOWN
PROJECT SHEET	258 OF 338




FILE NAME: I:\Projects\140009\Num\_Nine\_Wind\_Farm\_LEA\_Veg\_CAD\140009\_0201-0202\_Sheet.dwg  
 DATE: 7/21/2015 10:48 AM  
 USER: Steven Mallett

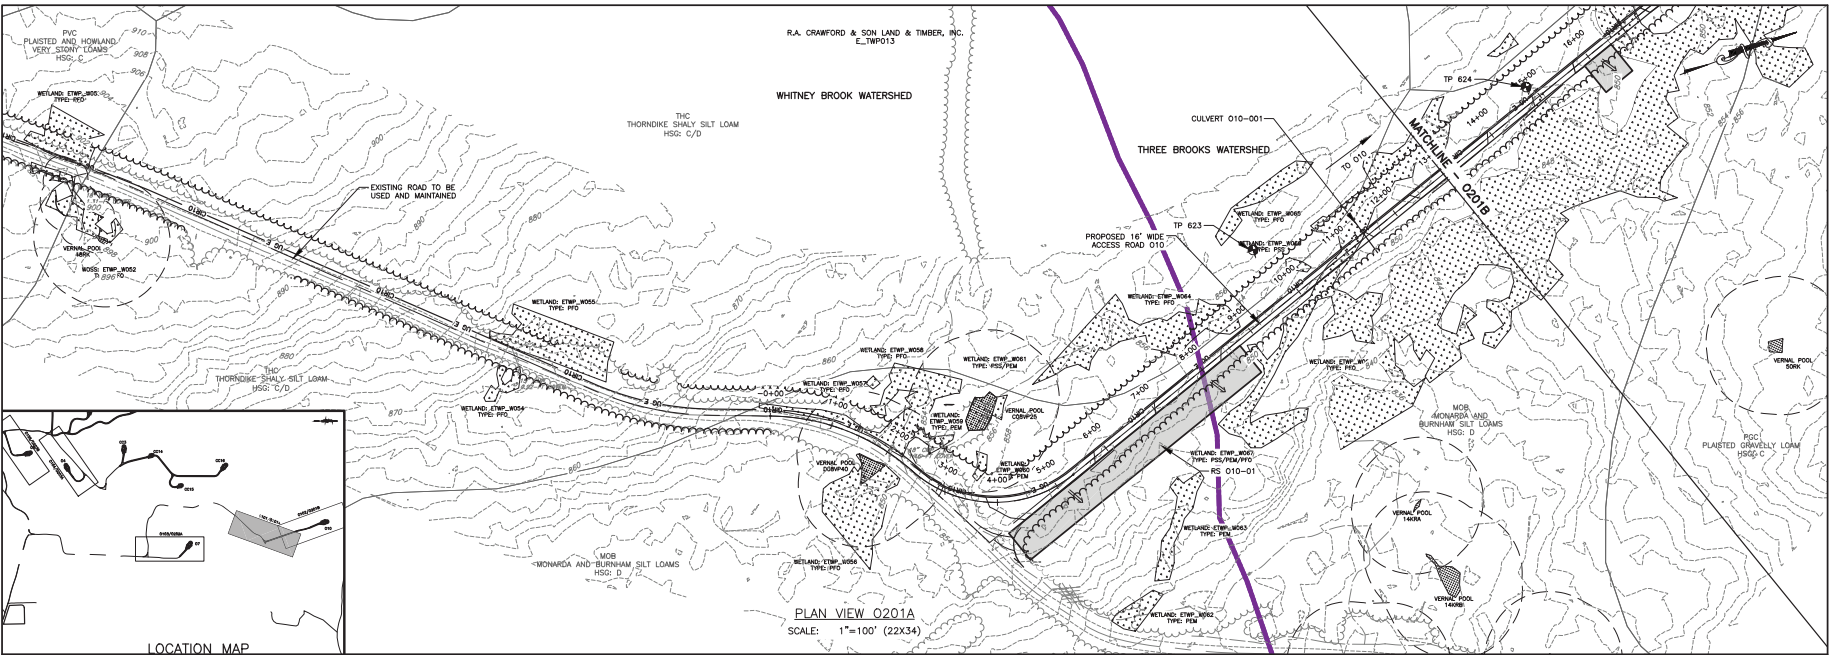

PLAN VIEW O201A  
 SCALE: 1"=100' (22X34)

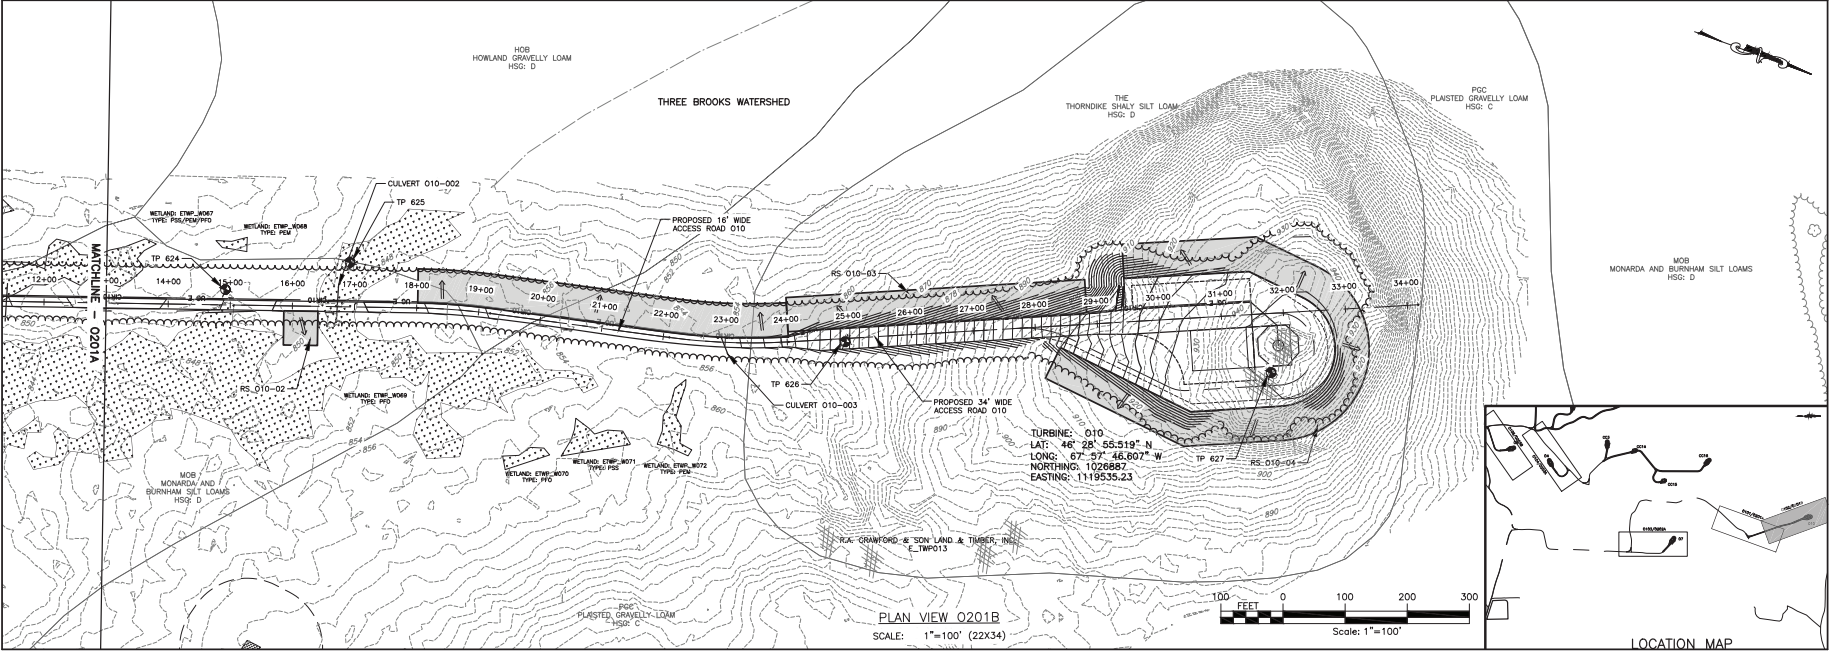

PLAN VIEW O201B  
 SCALE: 1"=100' (22X34)

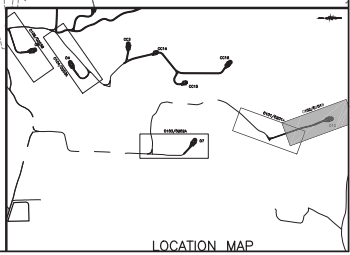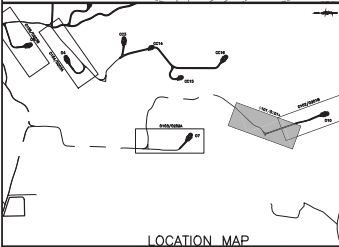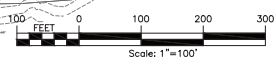

PROJECT: NUMBER NINE WIND FARM AROOSTOOK COUNTY, MAINE PRELIMINARY PLANS NOT FOR CONSTRUCTION WTG 010 EROSION AND SEDIMENT CONTROL PLAN	DRAWING NO. <b>O201</b>	SHEET 259 OF 338	TITLE OF DRAWING: WTG 010 EROSION AND SEDIMENT CONTROL PLAN	PROJECT NUMBER: 140009	PROJECT MANAGER: S. MELLOTT	DESIGNER: DPBA	SCALE: AS SHOWN	SHEET DATE: JULY 2015	REV	DATE	BY
									7		
									6		
									5		
									4		
									3		
									2		
1											







