


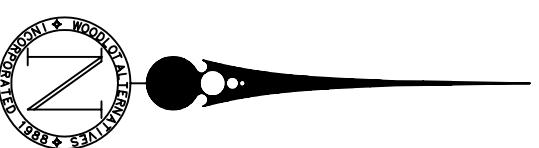
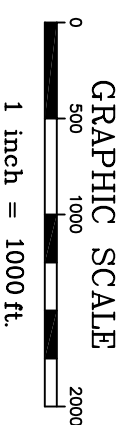
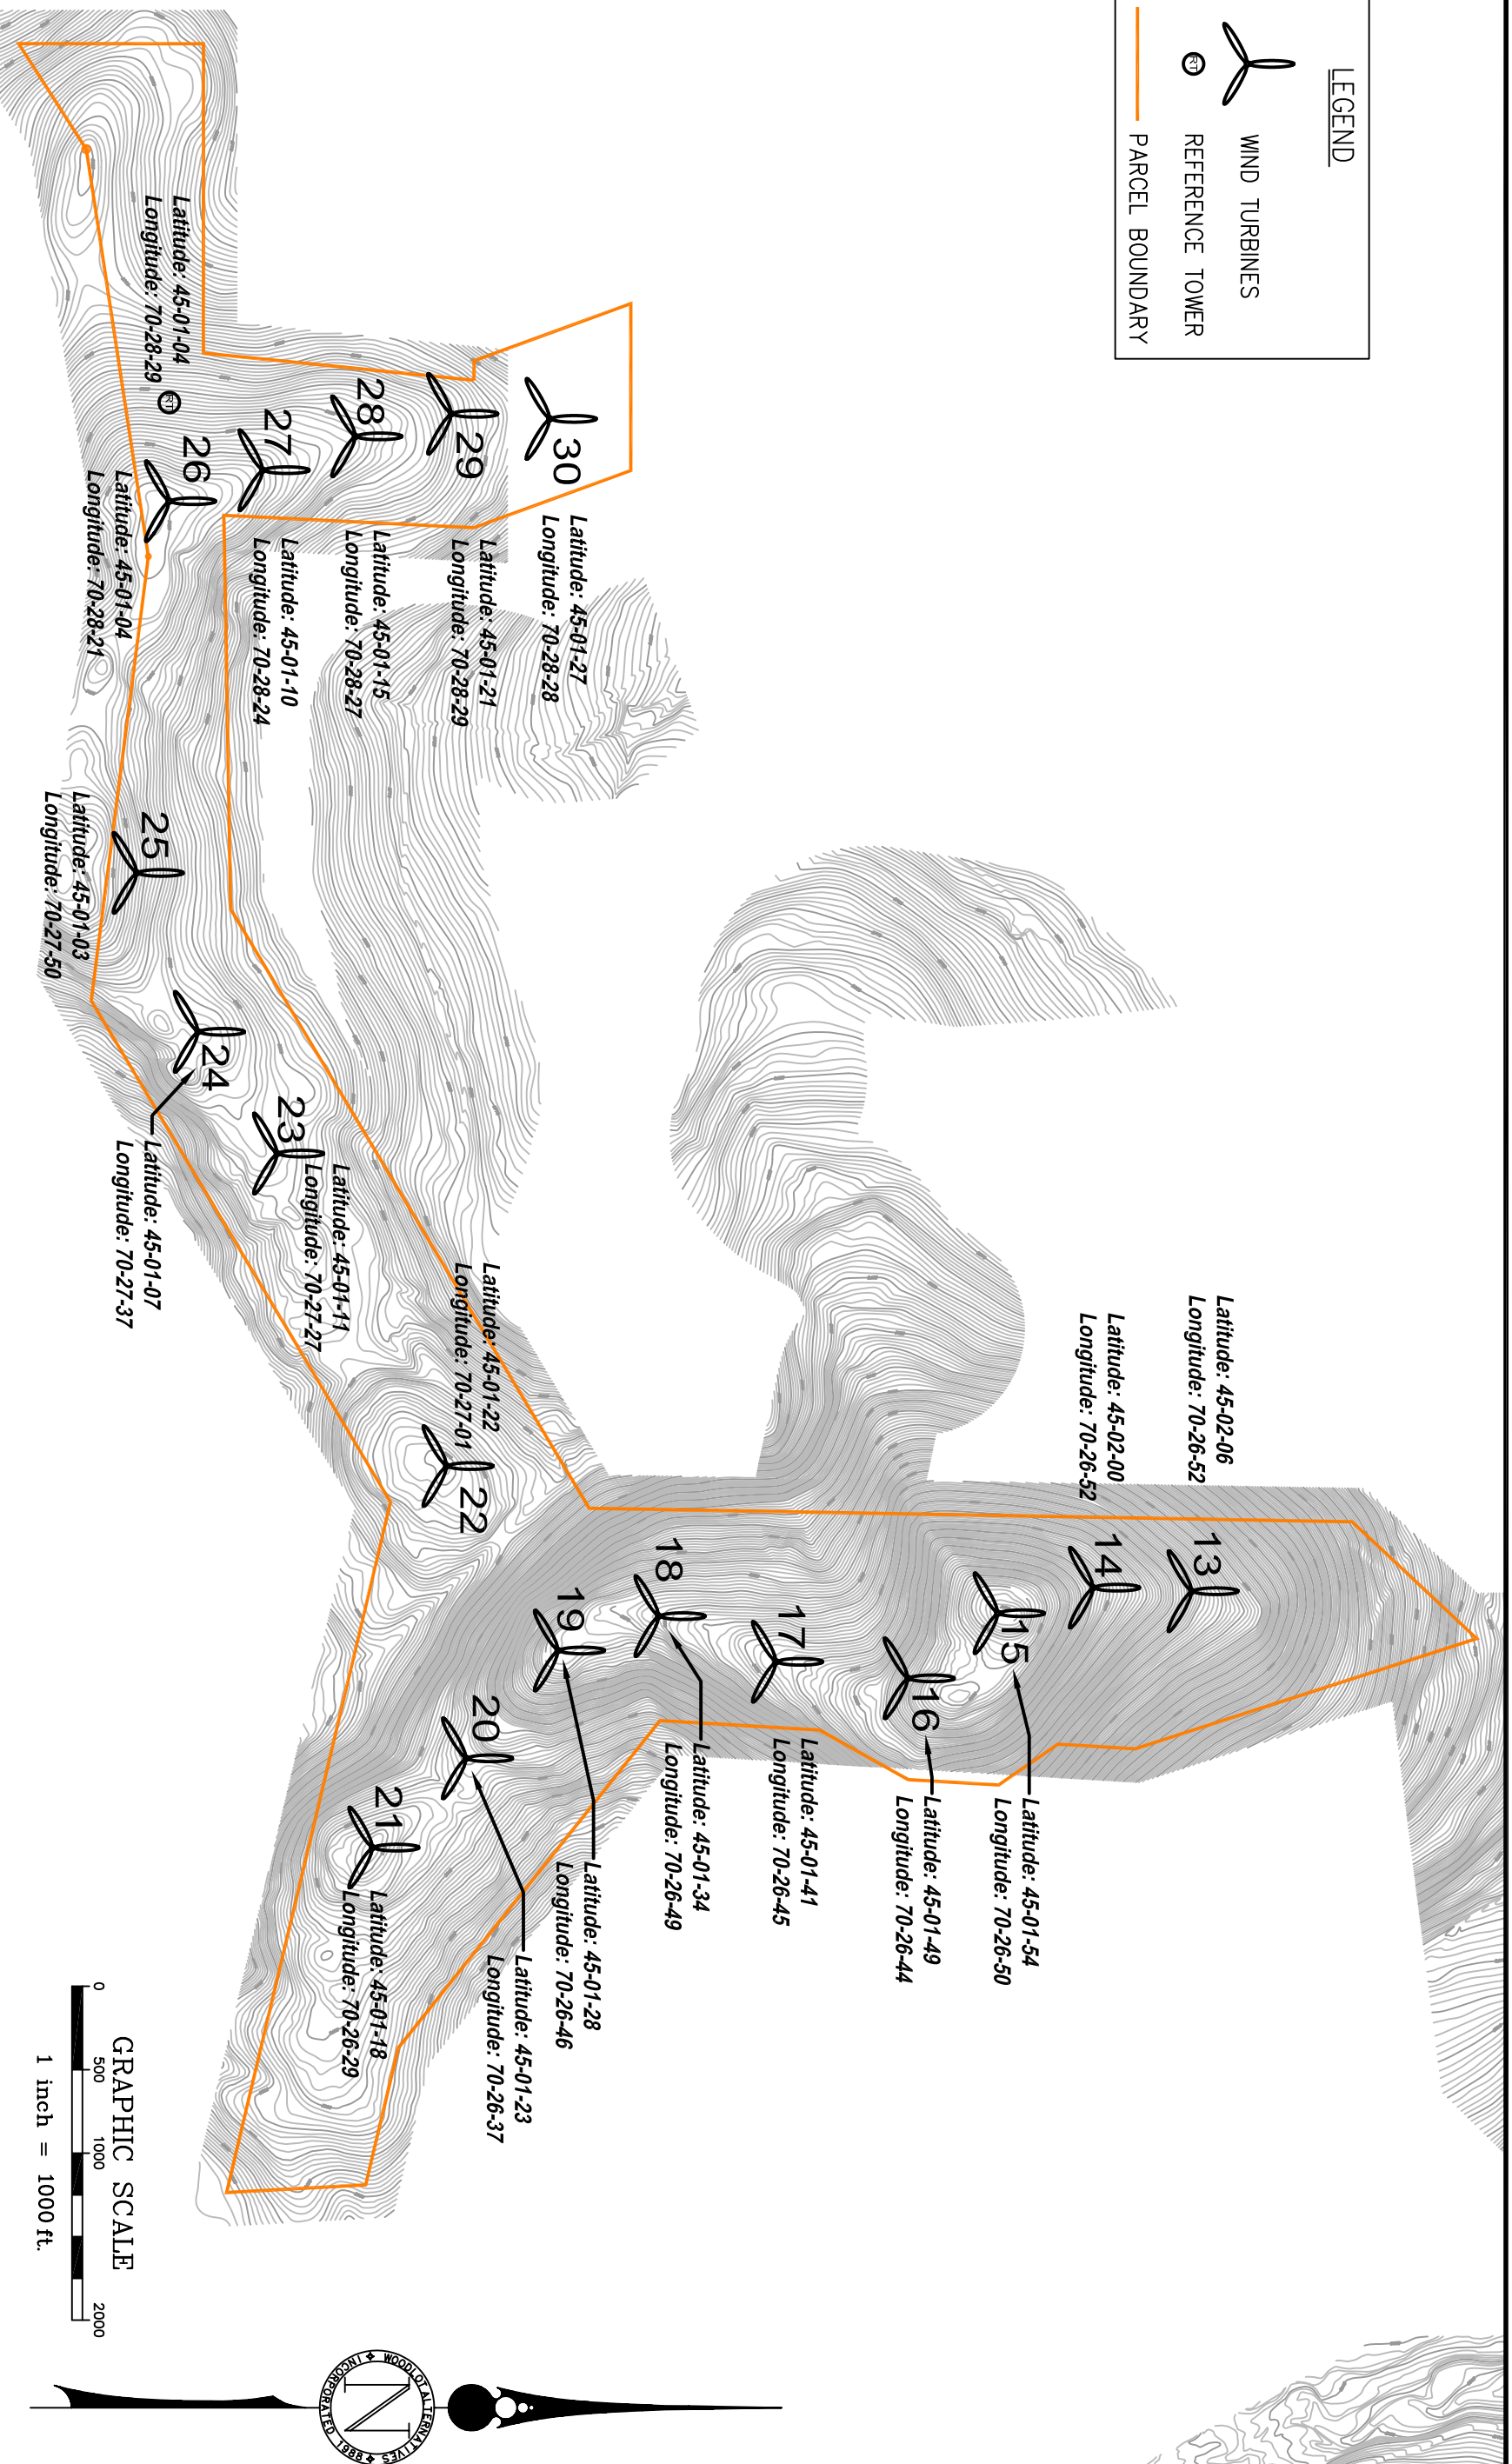

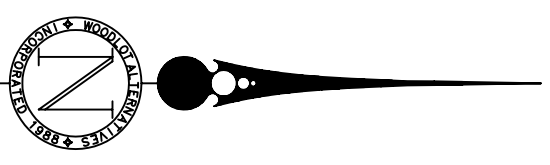
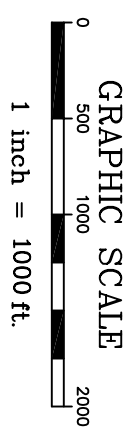
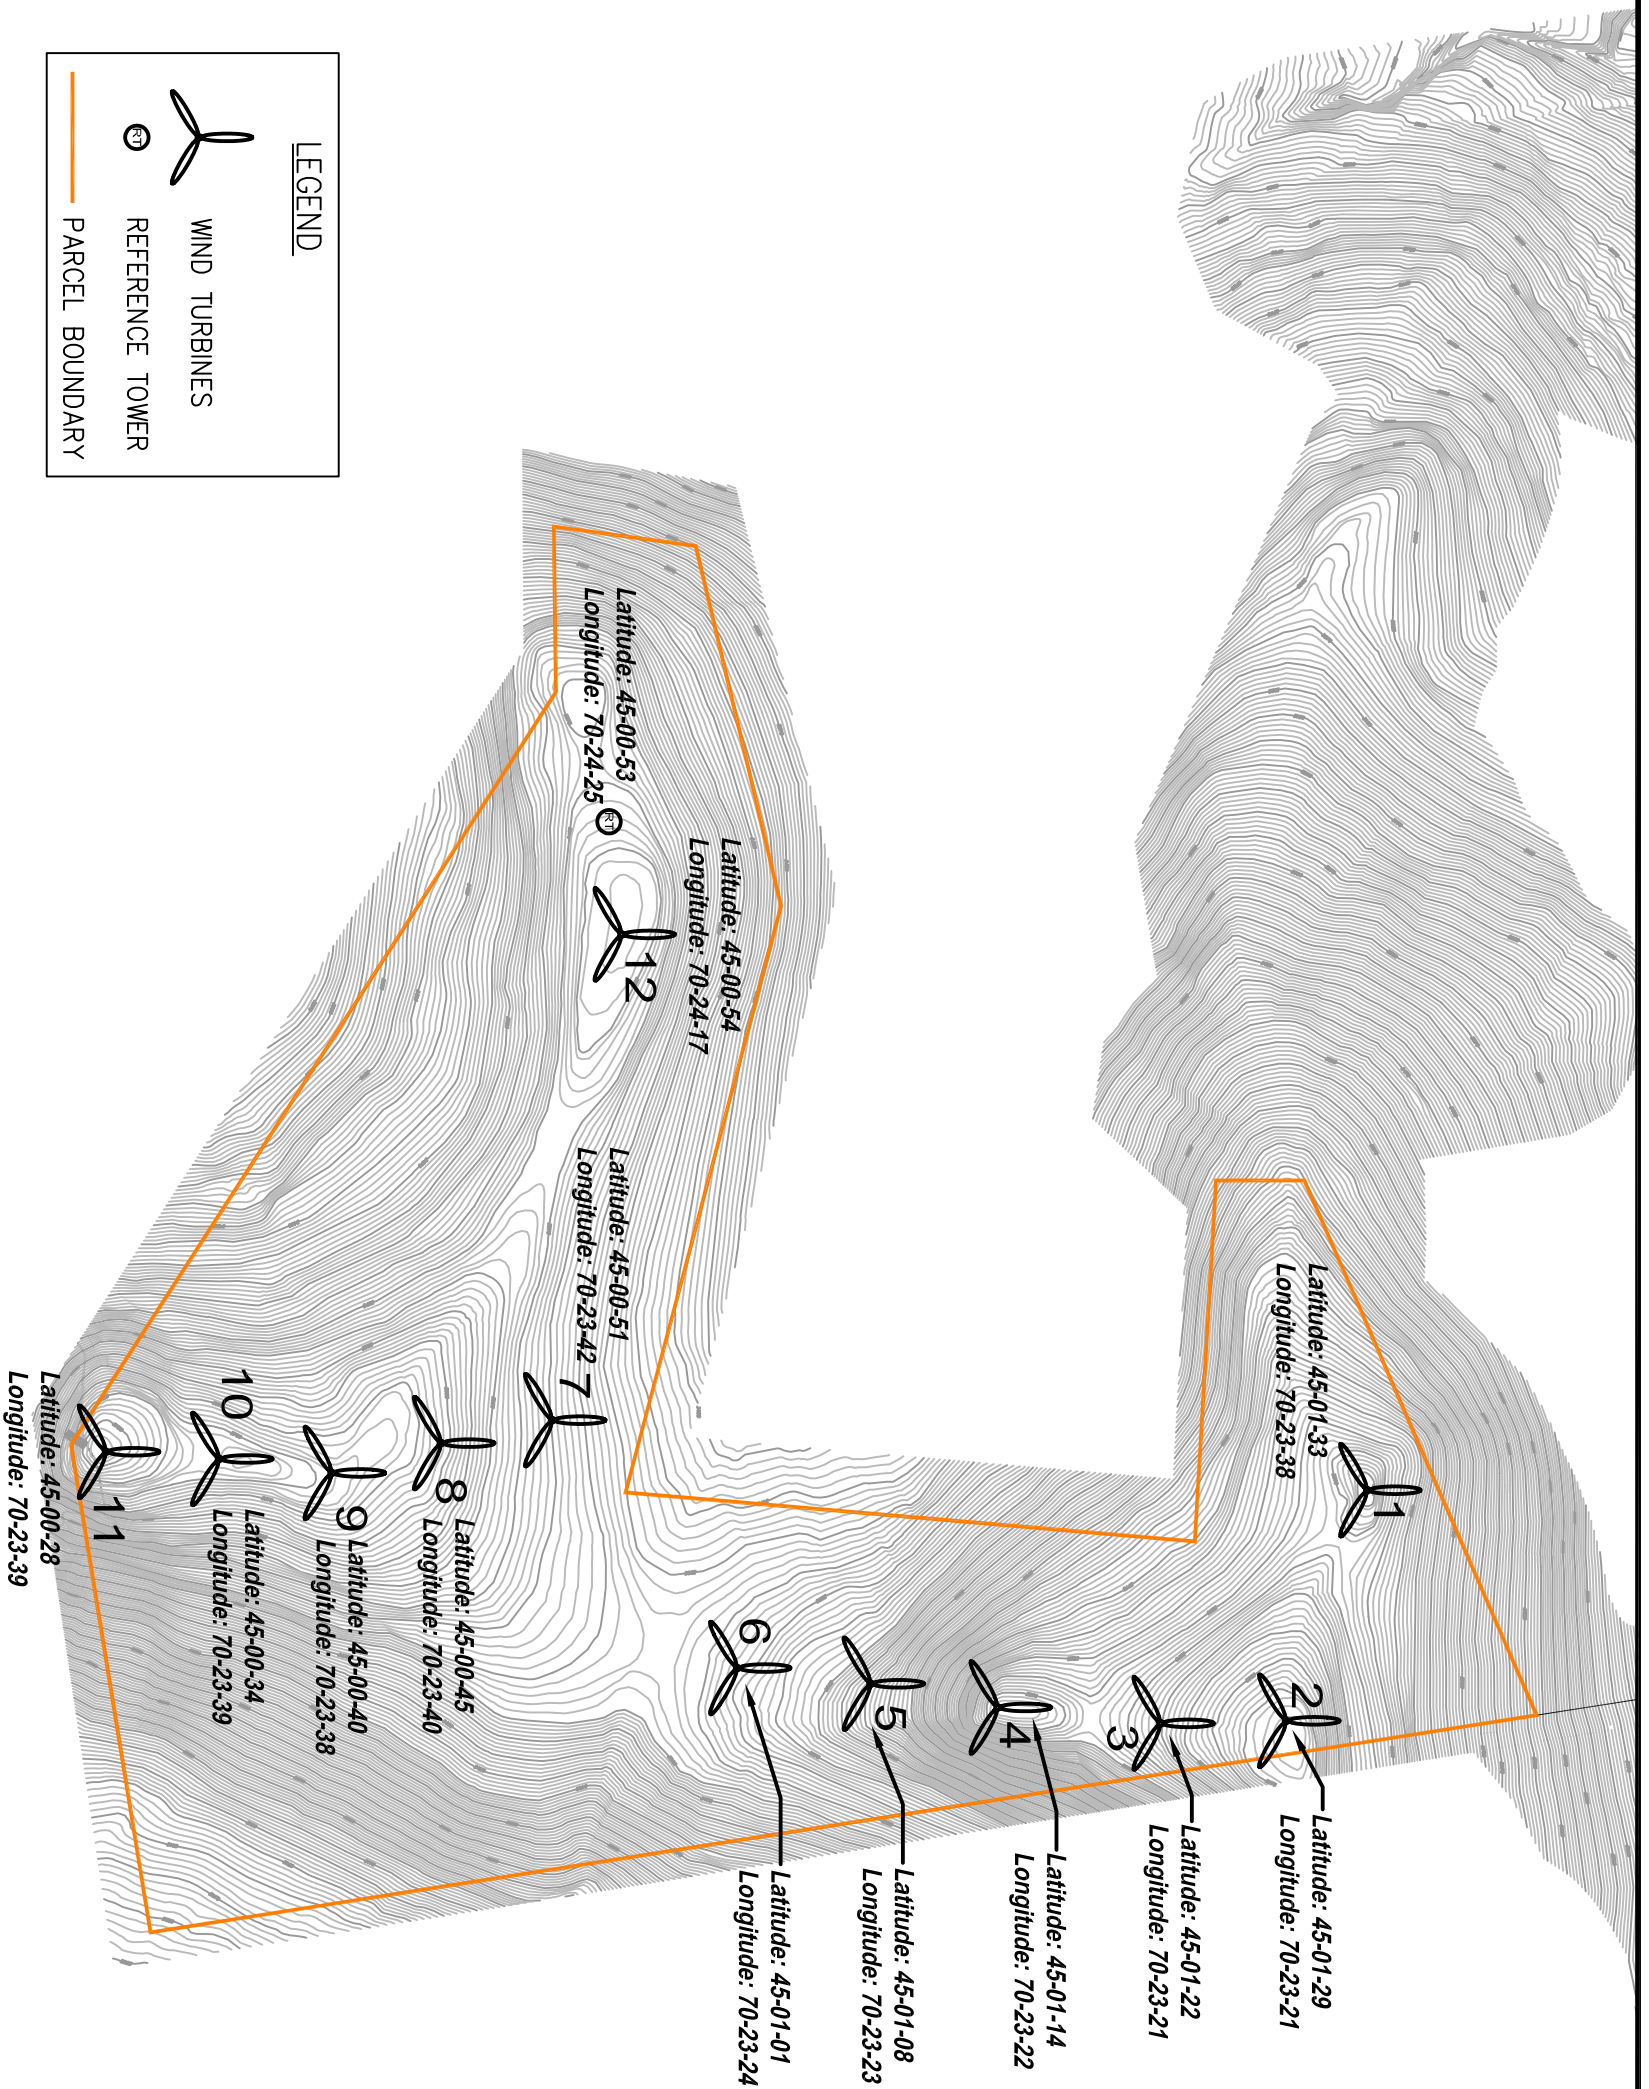


LEGEND

-  WIND TURBINES
-  REFERENCE TOWER
-  PARCEL BOUNDARY



 <p>DeLuca-Hoffman Associates, Inc. 778 MAIN STREET, SUITE 8 SOUTH PORTLAND, ME 04106 207.775.1121 WWW.DEUCAHOFFMAN.COM</p>	DRAWN:	LECI	DATE:	08.10.05	<p>REDINGTON MOUNTAIN WIND FARM PROJECT REDINGTON MOUNTAIN WINDPOWER, LLC</p>	<p>COORDINATES FOR REFERENCE TOWER AND TURBINES ON BLACK NUBBLE PARCEL</p>	<p>FIGURE 1</p>
	DESIGNED:	DDA	SCALE:	1" = 1000'			
	CHECKED:	DDA	JOB NO.	1708.06			
	FILE NAME:	1708.06-BASE					



Deluca-Hoffman Associates, Inc.
 778 MAIN STREET, SUITE 8
 SOUTH PORTLAND, ME 04106
 207.775.1121
 WWW.DELUCAHOFFMAN.COM

DRAWN:	LECI	DATE:	08.10.05
DESIGNED:	DDA	SCALE:	1" = 1000'
CHECKED:	DDA	JOB NO.	1708.06
FILE NAME:	1708.06-BASE		

REDINGTON MOUNTAIN WIND FARM PROJECT
REDINGTON MOUNTAIN WINDPOWER, LLC

COORDINATES FOR REFERENCE TOWER AND TURBINES
 ON REDINGTON PARCEL

FIGURE
2