


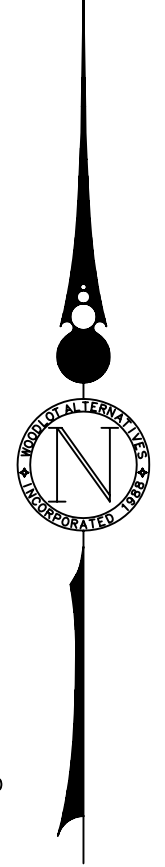
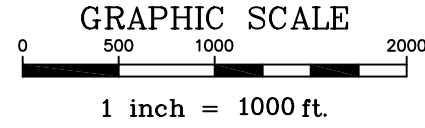
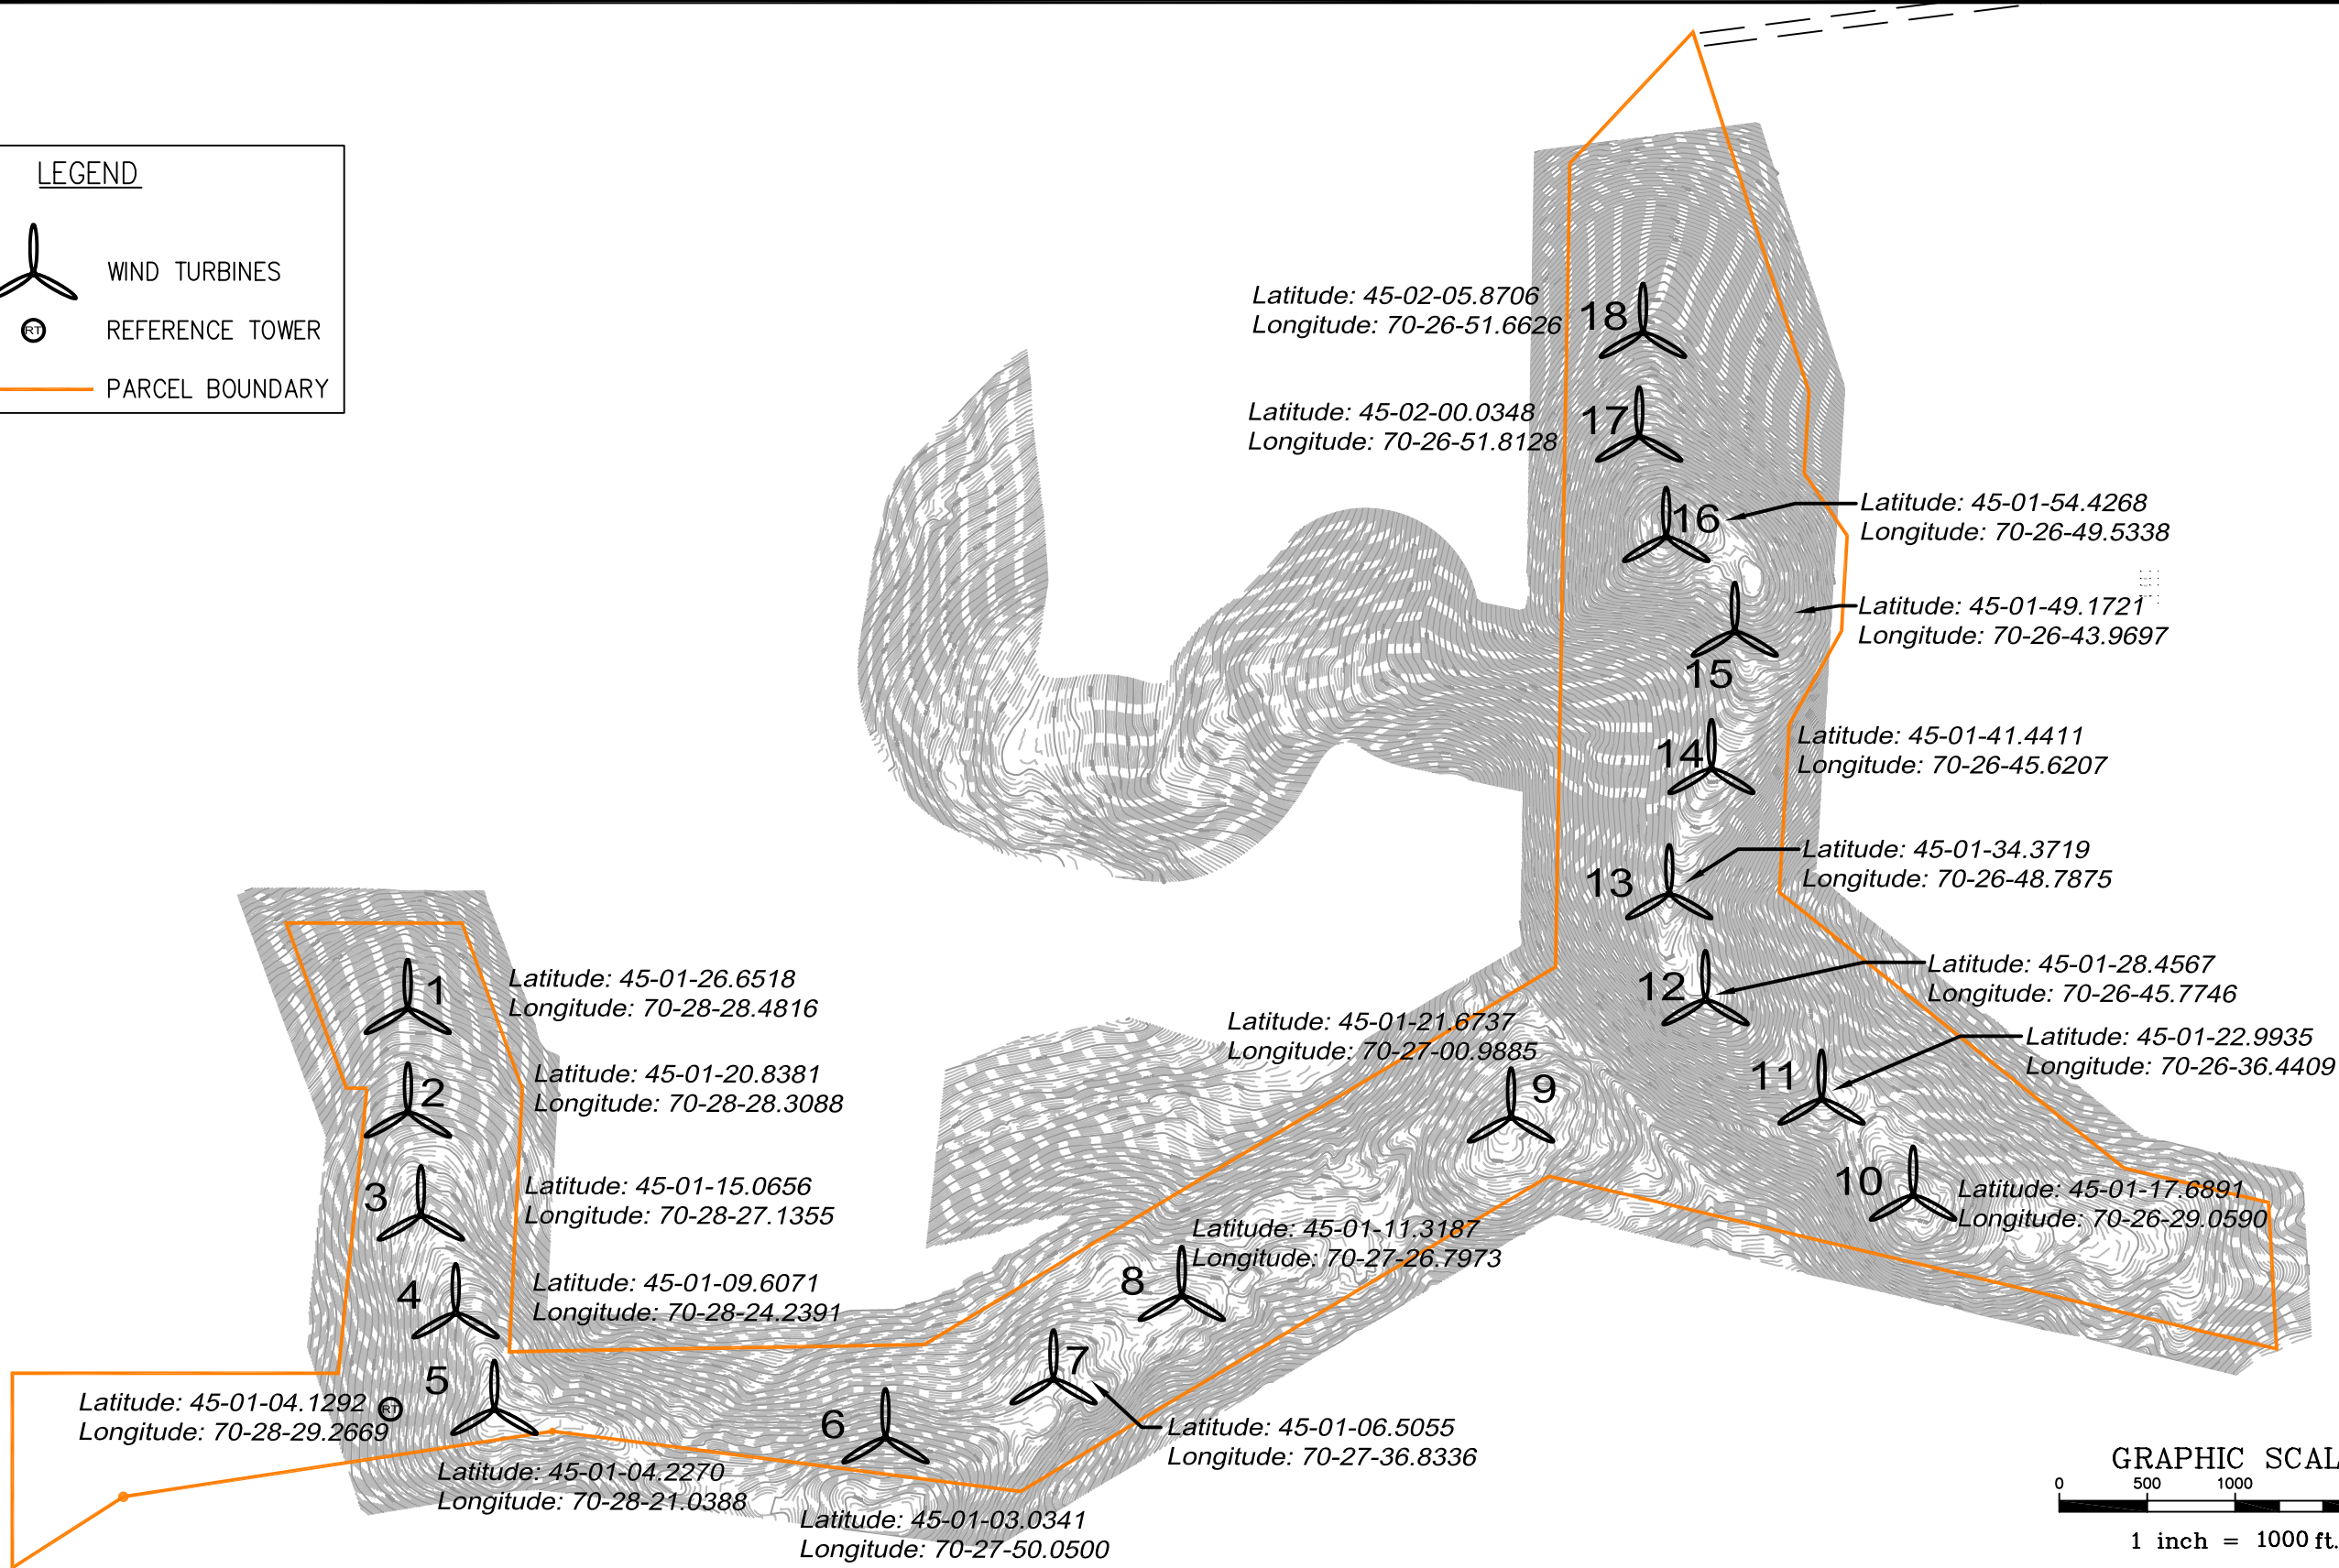


LEGEND

-  WIND TURBINES
-  REFERENCE TOWER
-  PARCEL BOUNDARY



DH DeLuca-Hoffman Associates, Inc.
 778 MAIN STREET, SUITE 8
 SOUTH PORTLAND, ME 04106
 207.775.1121
 WWW.DELUCAHOFFMAN.COM

DRAWN:	LECJ	DATE:	06.22.07
DESIGNED:	DDA	SCALE:	1" = 1000'
CHECKED:	DDA	JOB NO.:	1708.09
FILE NAME:	1708.09-BASE		

BLACK NUBBLE MOUNTAIN WIND FARM PROJECT
REDINGTON MOUNTAIN WINDPOWER, LLC

COORDINATES FOR REFERENCE TOWER AND
 TURBINES
 ON BLACK NUBBLE PARCEL

FIGURE
 1