


ATTACHMENT F

Water Quality Buffer Drawing

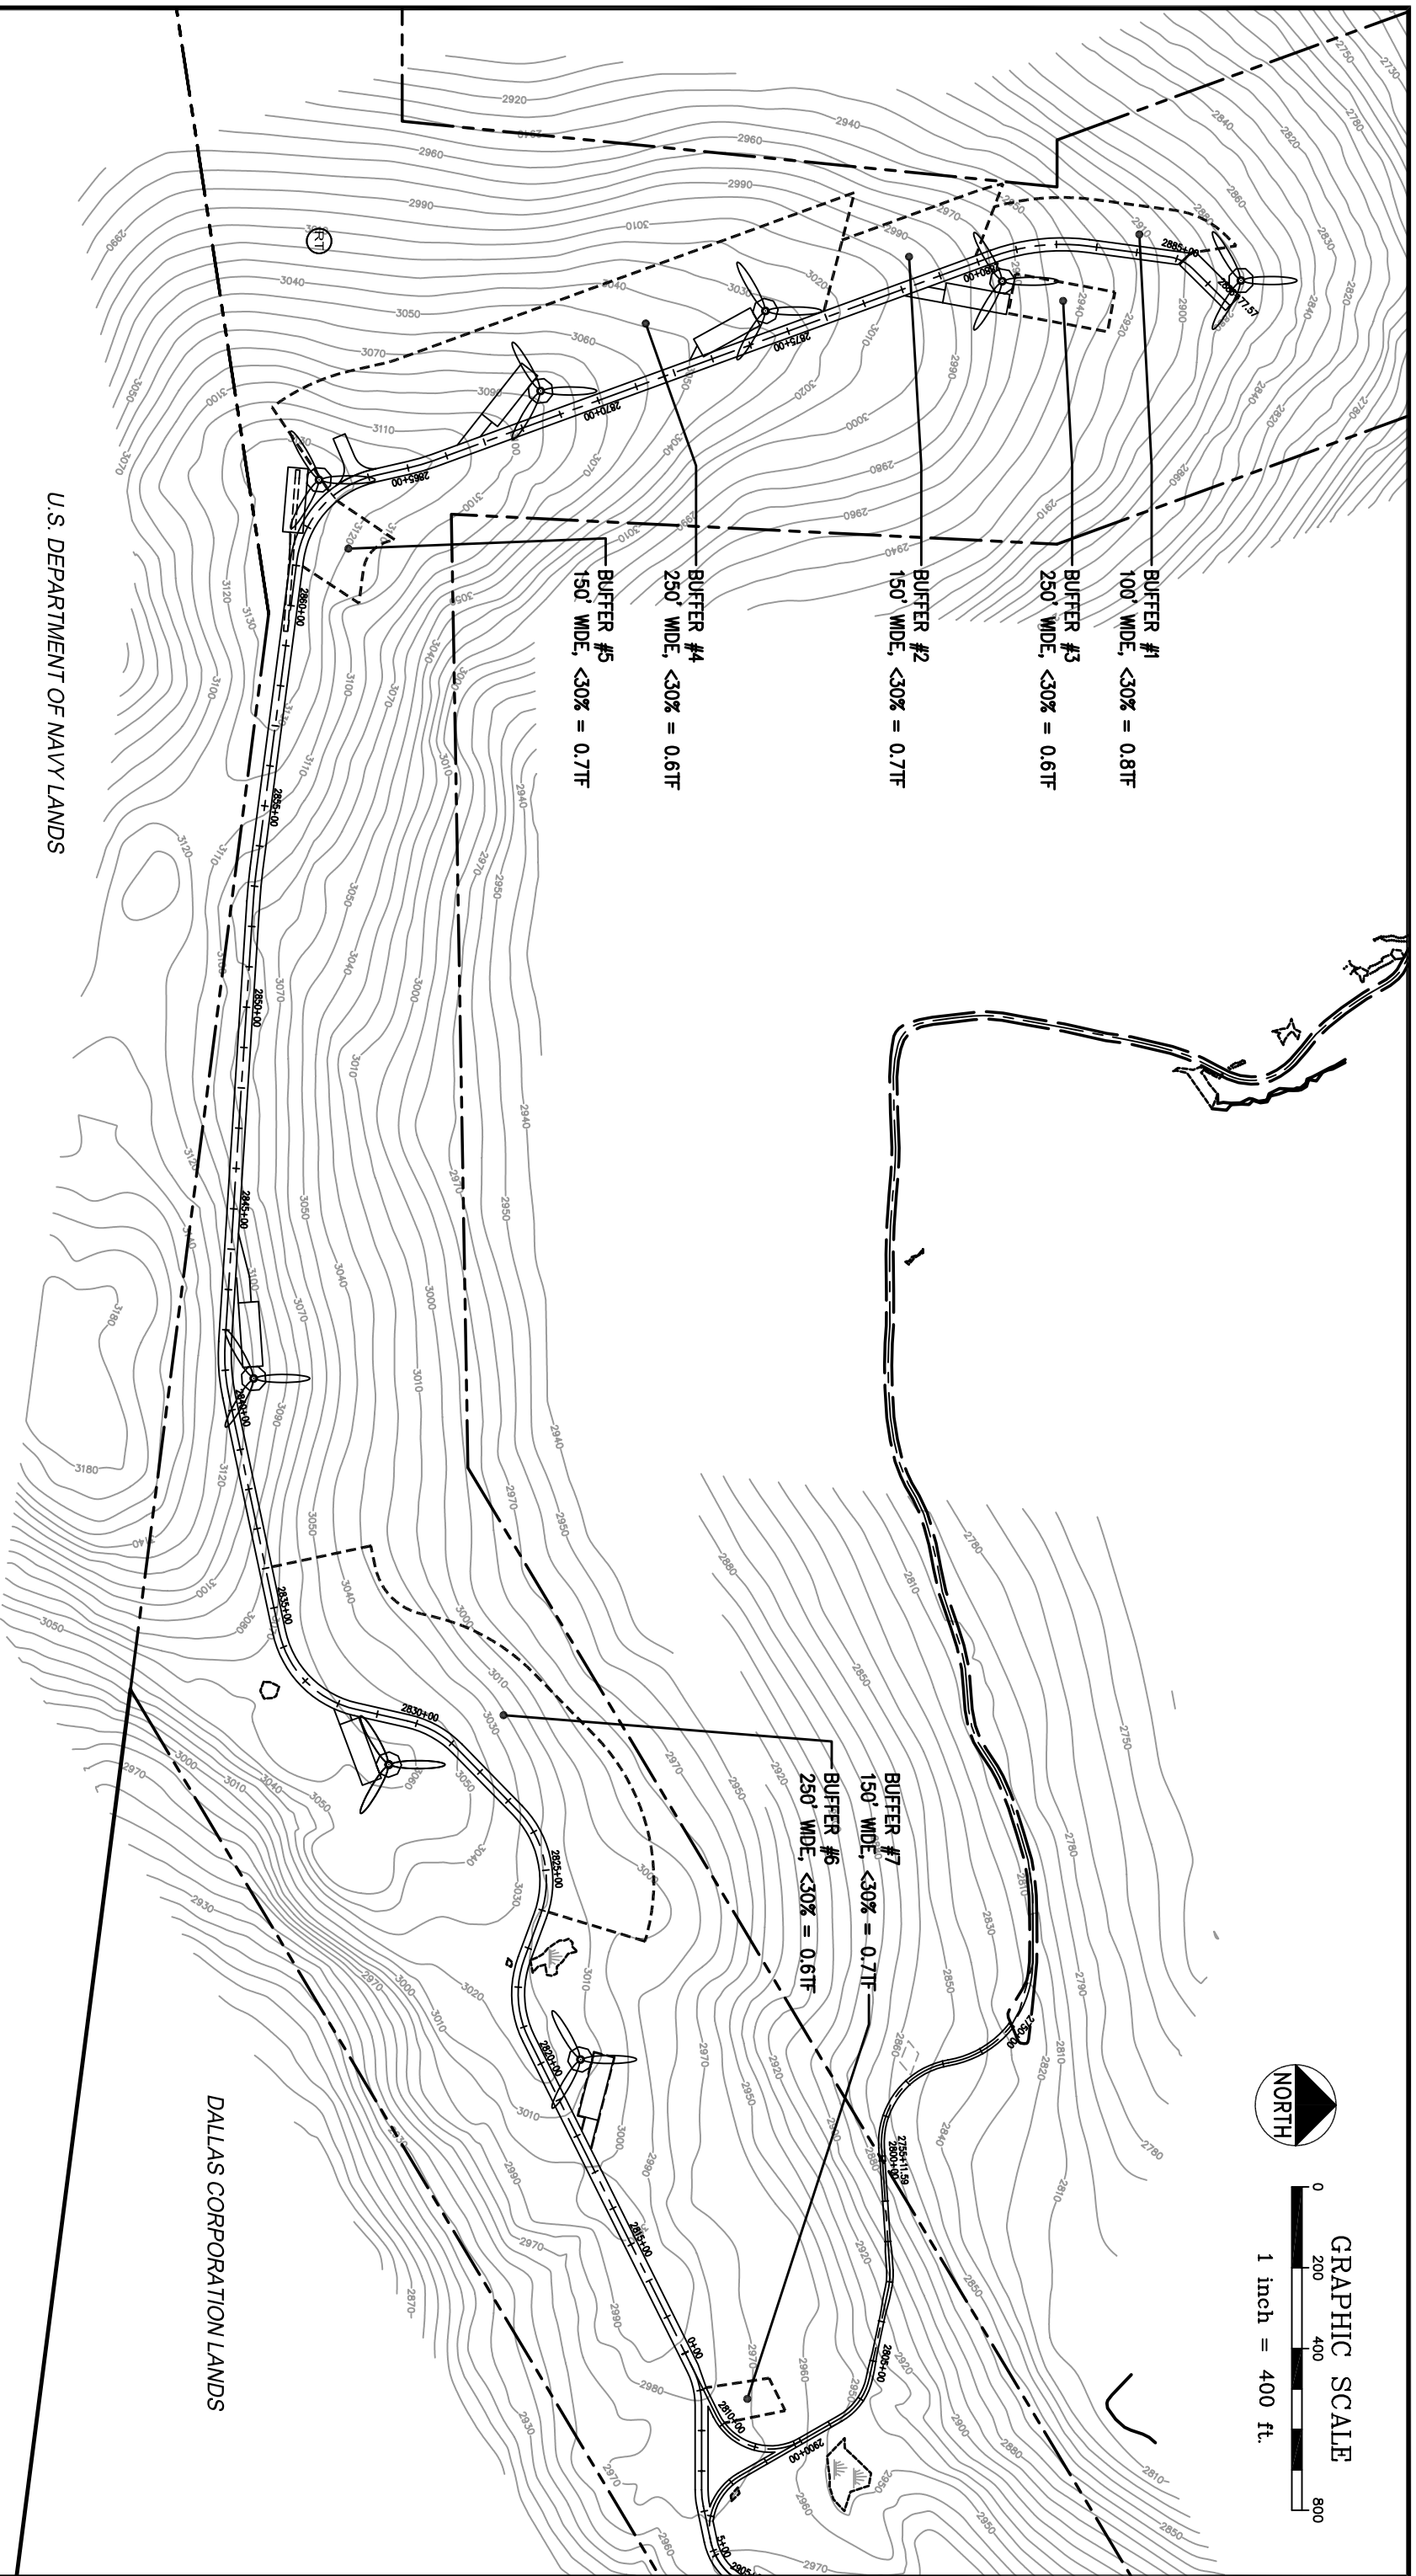

Deluca-Hoffman Associates, Inc.
 778 MAIN STREET, SUITE 8
 SOUTH PORTLAND, ME 04106
 207.775.1121
 WWW.DELUCAHOFFMAN.COM

DRAWN:	LECU	DATE:	06.22.07
DESIGNED:	DDA	SCALE:	1"=400'
CHECKED:	DDA	JOB NO.:	1708.09
FILE NAME:	1708.09-DRAINAGE		

BLACK NUBBLE WIND FARM PROJECT
MAINE MOUNTAIN POWER LLC

LOWER BLACK NUBBLE
BUFFER AREAS

FIGURE
BUFFER
FIGURE 1