


-	-	-
Rev.	Date	Revision

1	Design: KJB	Date: 9/18/2025		
П	Draft: KJB	Job No.: 0130726A.00		
l	Checked: RED	Scale: N/A		
1	File Name: Millinocket Road Access.dwg			

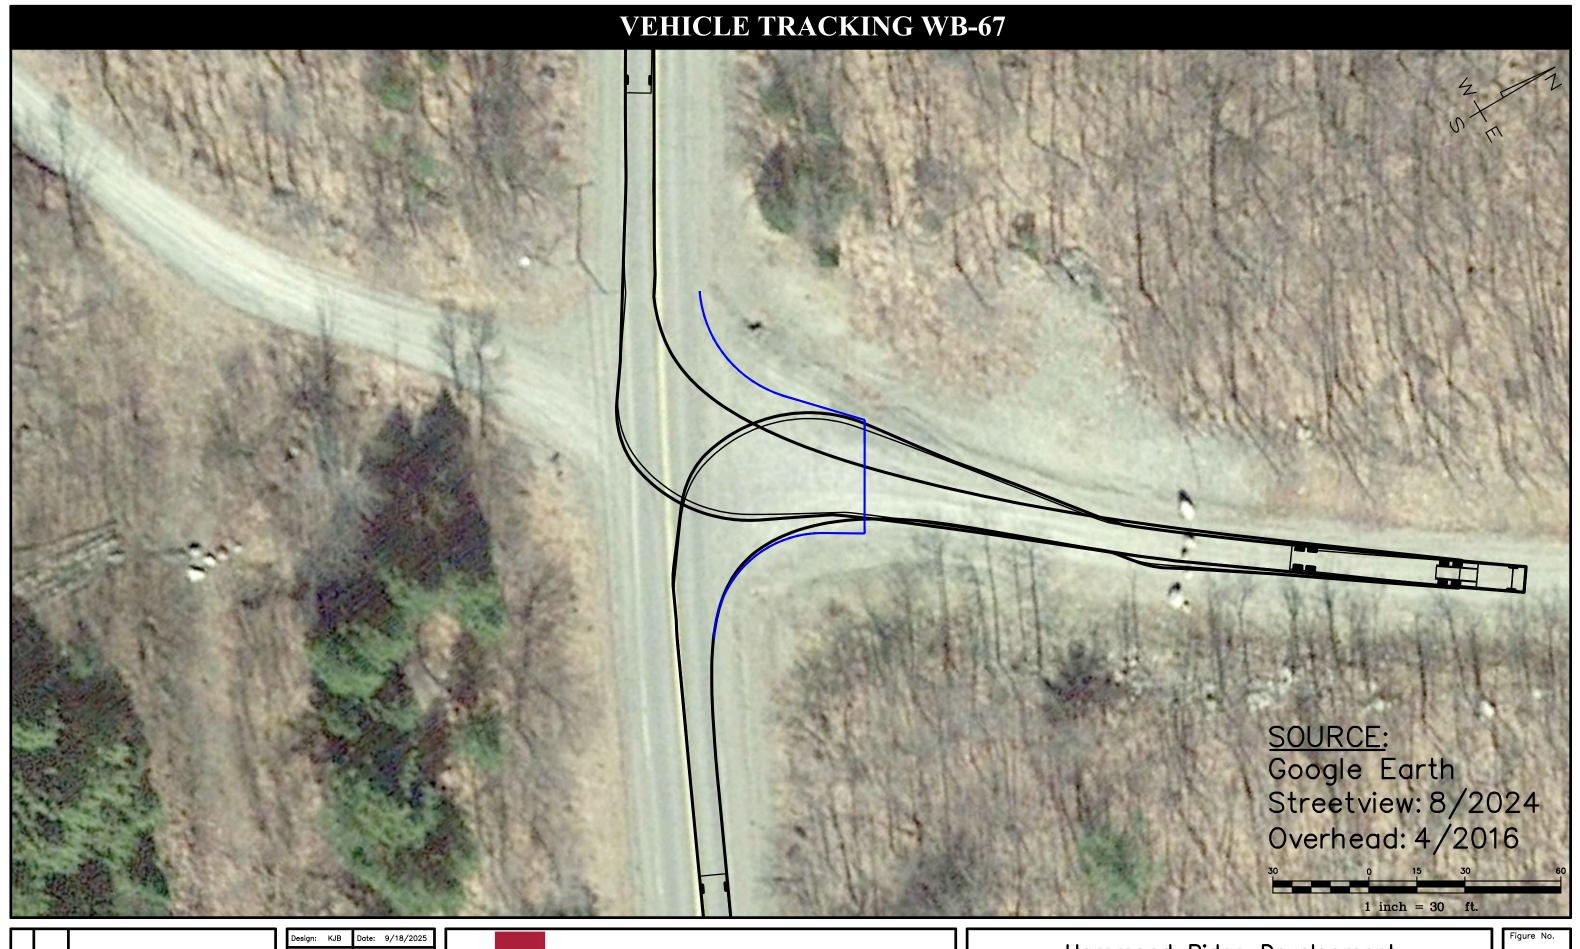

Hammond Ridge Development T1 R8 WELS, MAINE



_ _ _ _ Rev. Date Revision

 Design:
 KJB
 Date:
 9/18/2025

 Draft:
 KJB
 Job No.:
 0130726A.00

 Checked:
 RED
 Scale:
 N/A

 File Name:
 Millinocket Road Access.dwg



Hammond Ridge Development T1 R8 WELS, MAINE

