



ELECTRICAL CONNECTIONS

- EXISTING
- PROPOSED

PROPERTY KEY

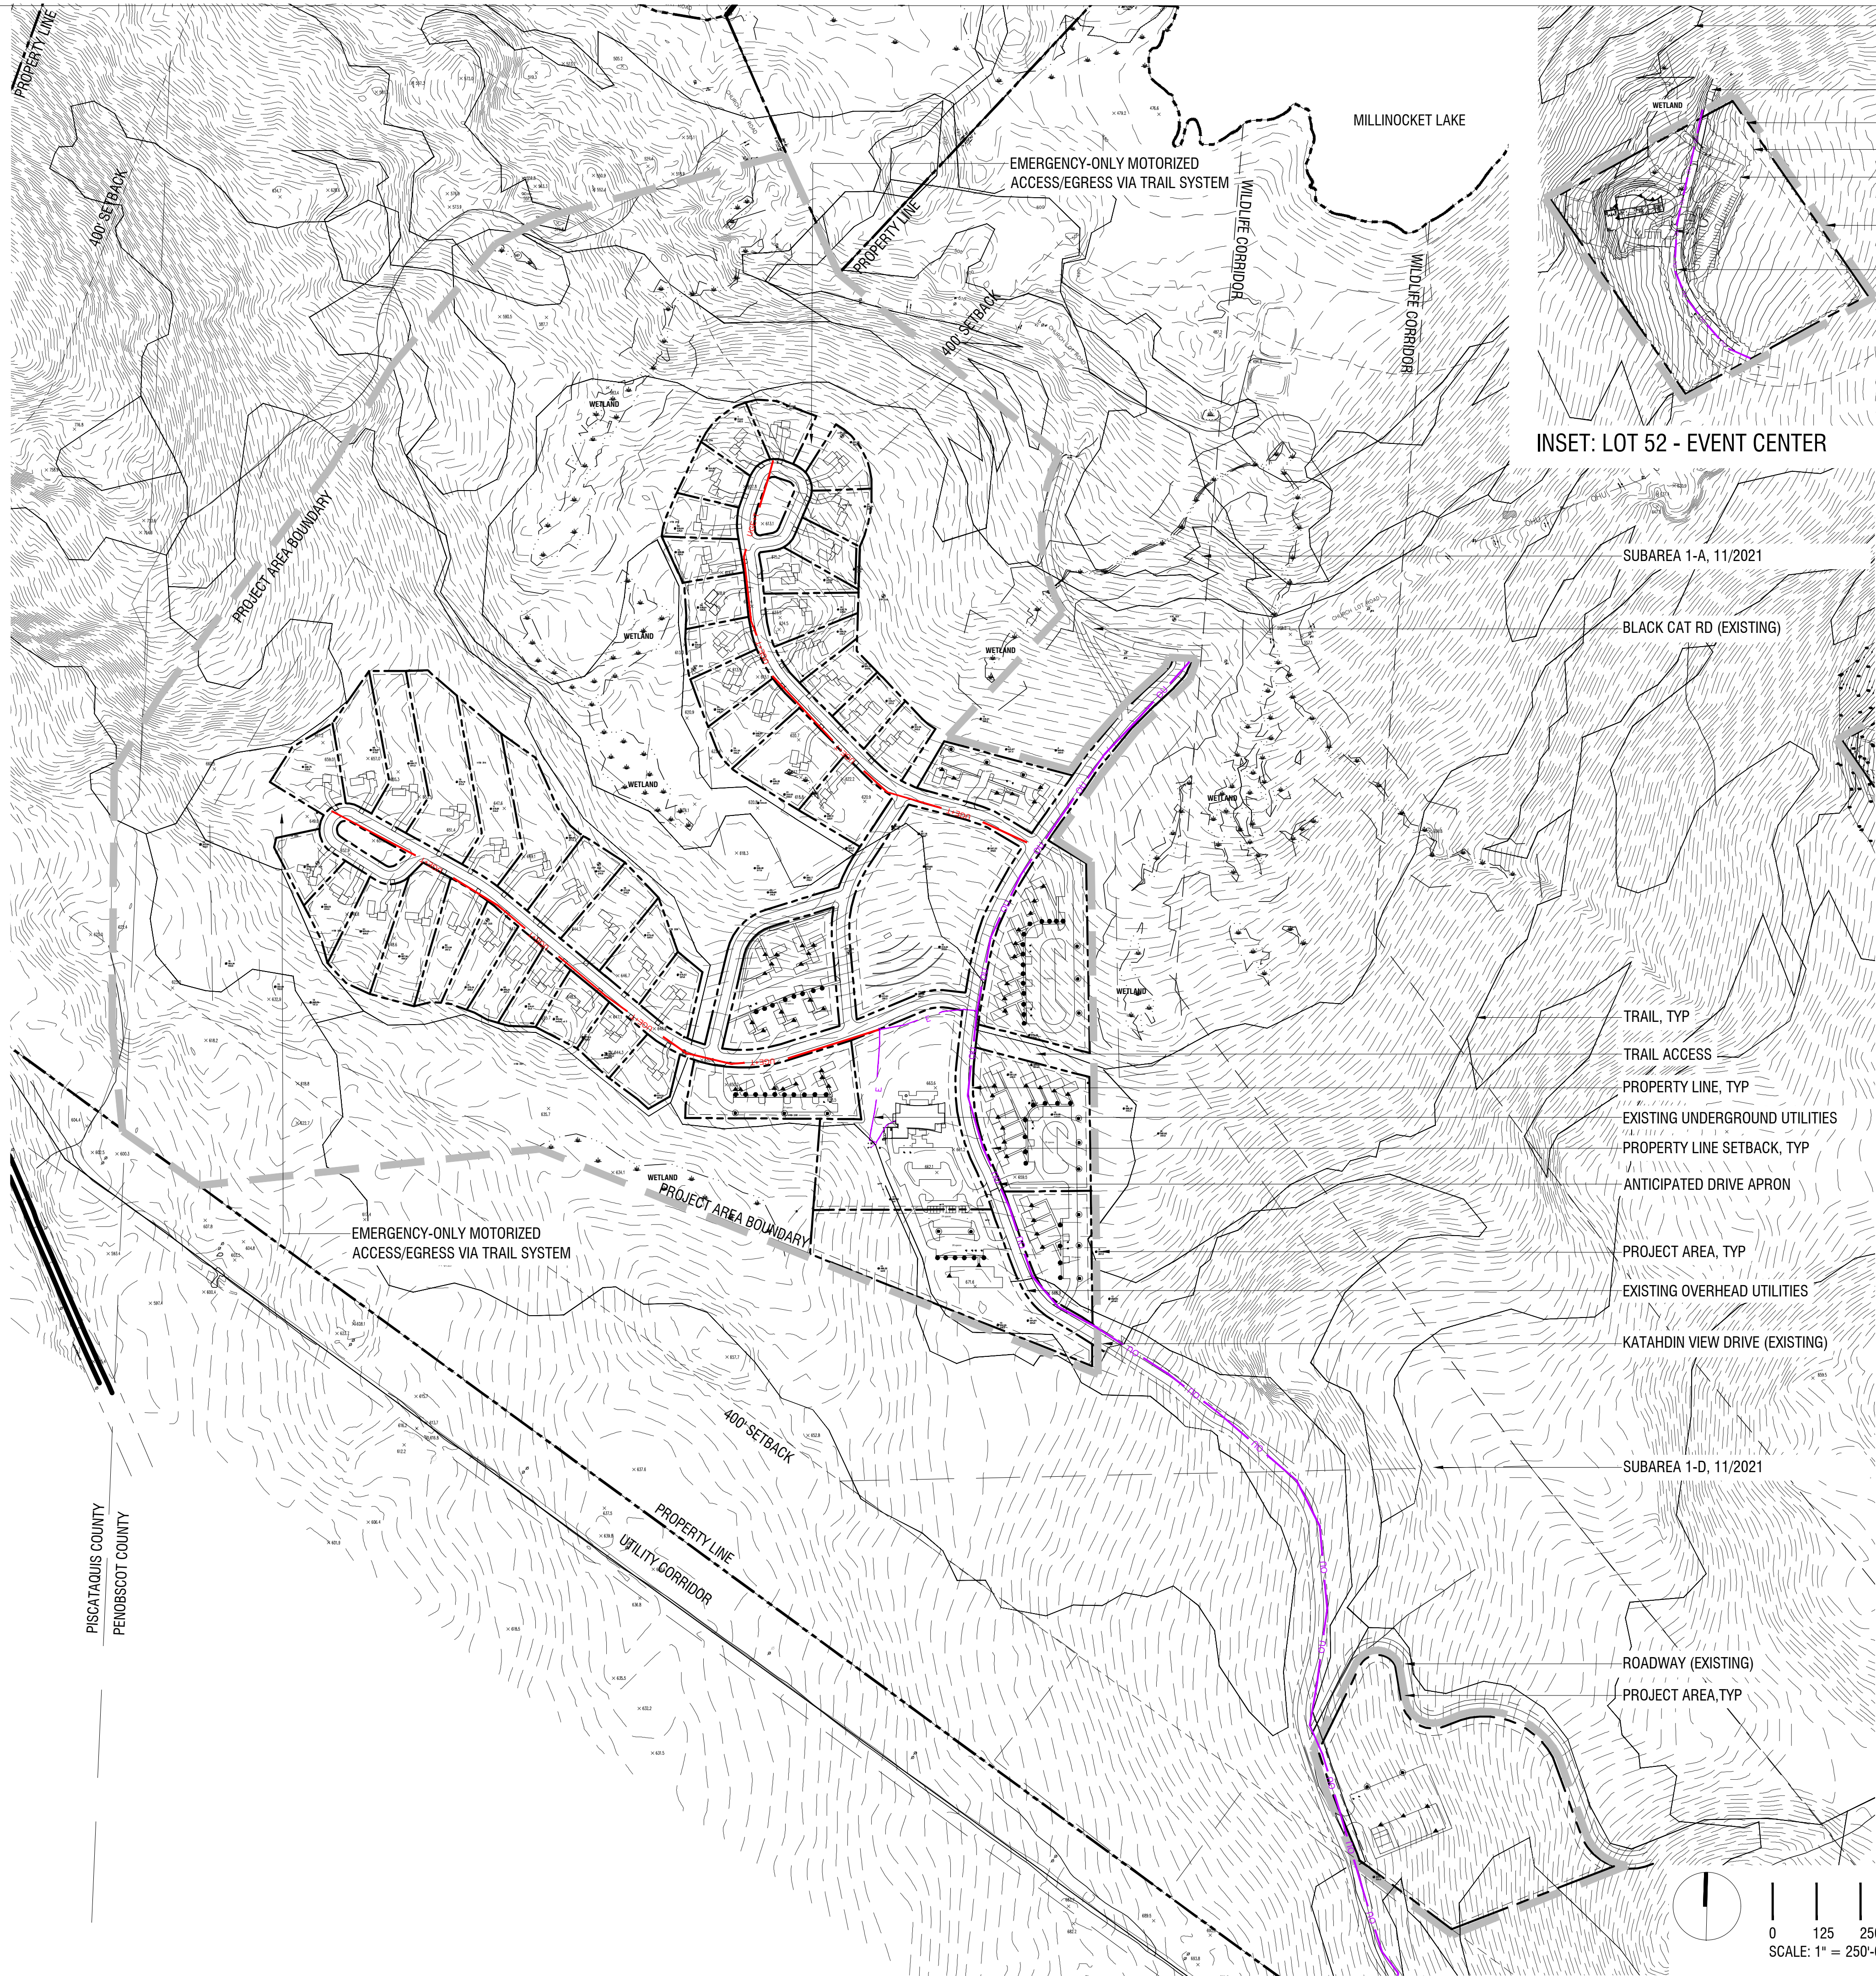

INSET: LOT 52 - EVENT CENTER

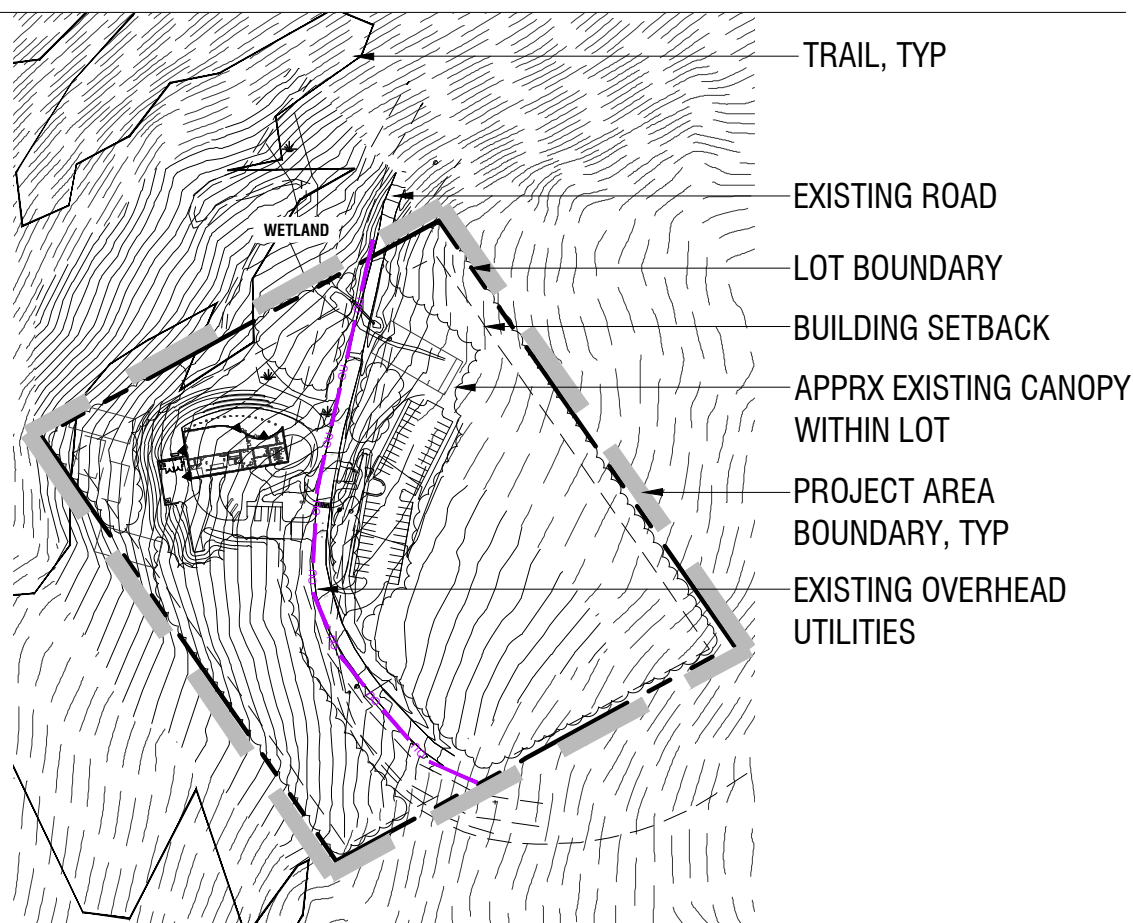

HAMMOND RIDGE
DEVELOPMENT
T1 R8 WELS, ME

REVISIONS	DATE

NOVEMBER 6, 2025

OVERALL SITE
UTILITIES

L 1-05

NOT FOR CONSTRUCTION

