

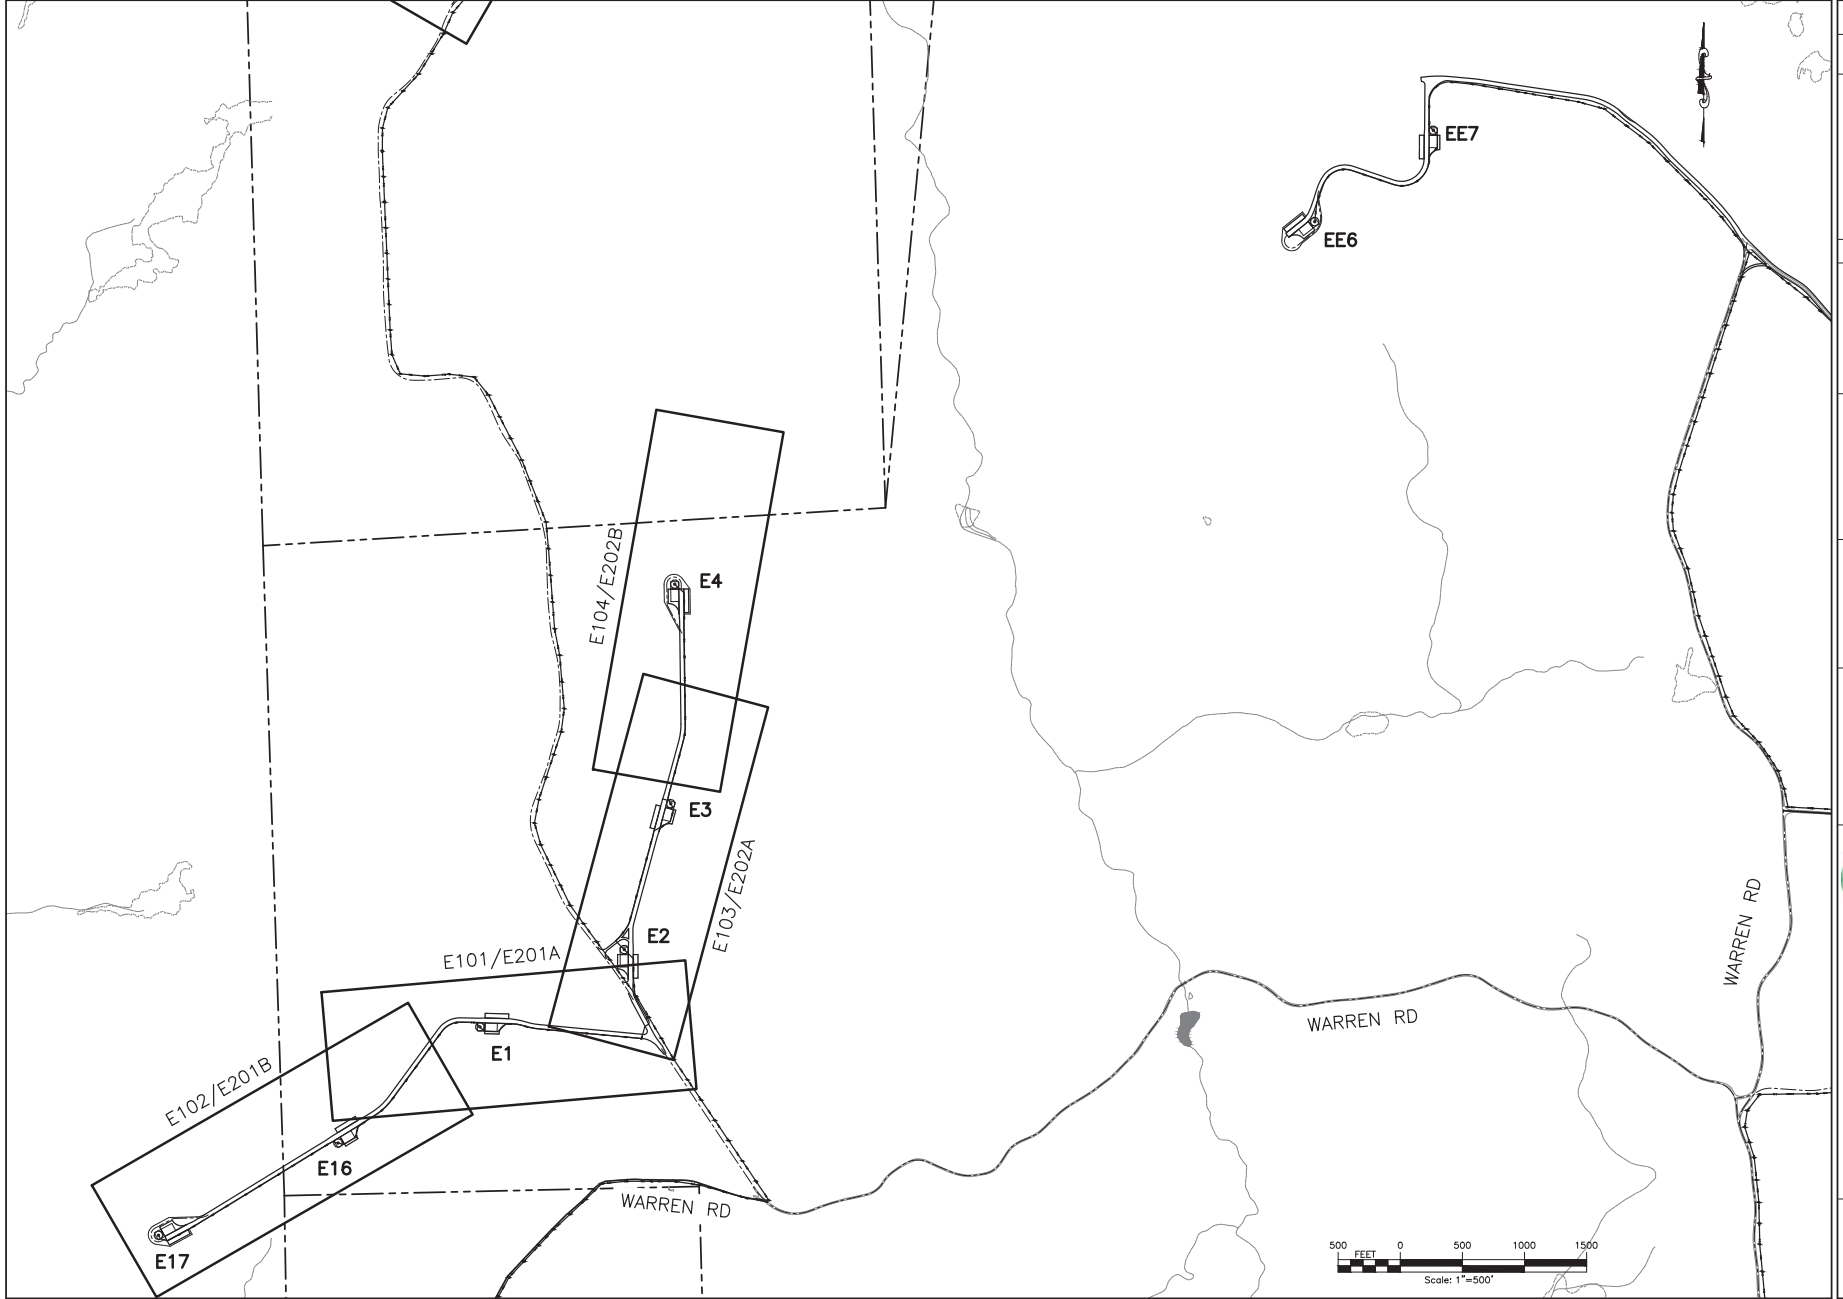
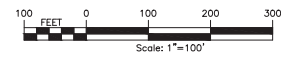


FILE NAME: I:\Projects\140009-Num_Nine_Wind_Form_ESA_Very\DWG\CIV\140009_E100_Index.dwg
 DATE: 10/28/16 AM
 USER: Steven Martini

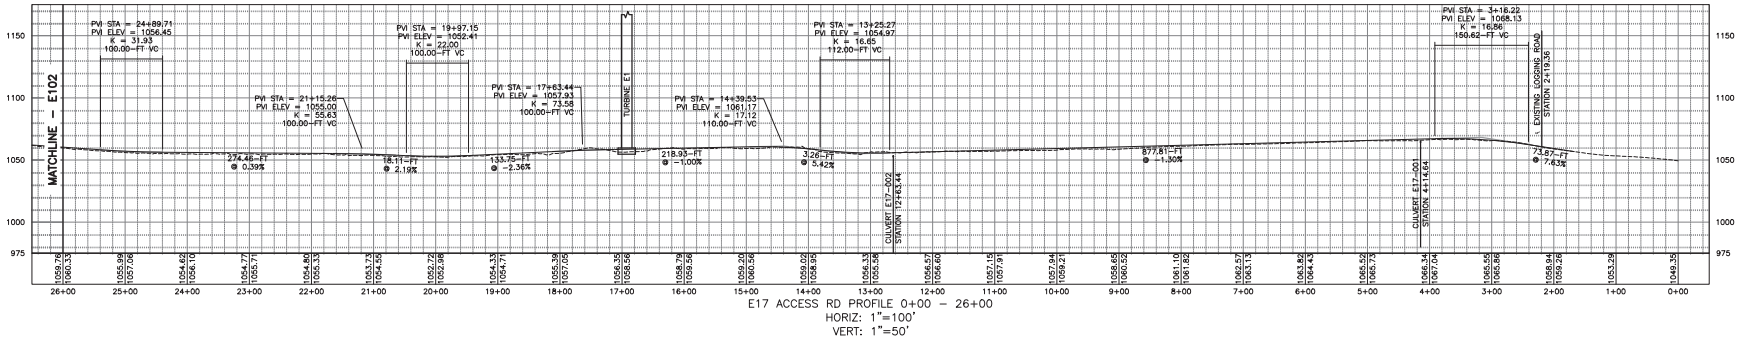

PROJECT: NUMBER NINE WIND FARM ARDSTOCK COUNTY, MAINE PRELIMINARY PLANS NOT FOR CONSTRUCTION				SUBJECT NO. 140009		COPYRIGHT © 2014 FISHERS ASSOCIATES, P.C. S.L. P.C. 100-576-8888 THIS DRAWING IS THE PROPERTY OF FISHERS ASSOCIATES, P.C. S.L. P.C. AND IS NOT TO BE REPRODUCED OR TRANSMITTED IN ANY FORM OR BY ANY MEANS, ELECTRONIC OR MECHANICAL, INCLUDING PHOTOCOPYING, RECORDING, OR BY ANY INFORMATION STORAGE AND RETRIEVAL SYSTEM, WITHOUT THE WRITTEN PERMISSION OF FISHERS ASSOCIATES, P.C. S.L. P.C.		7 6 5 4 3 2 1
TITLE OF DRAWING: E-SHEETS INDEX PLAN		SHEET NO. JULY 2016		SUBJECT MANAGER S. MELLOTT		REVISIONS 1. AS SHOWN		REV DESCRIPTION DATE BY
DRAWING NO. E100		SHEET 146 OF 338						

FILE NAME: H:\Projects\140009-Num_Nine_Wind_Mid_Form_LSA_Veg(CAD)\E101-1014 Sheets.dwg
 DATE: 07/10/2015 10:29:42 AM
 USER: Steven M. Bost

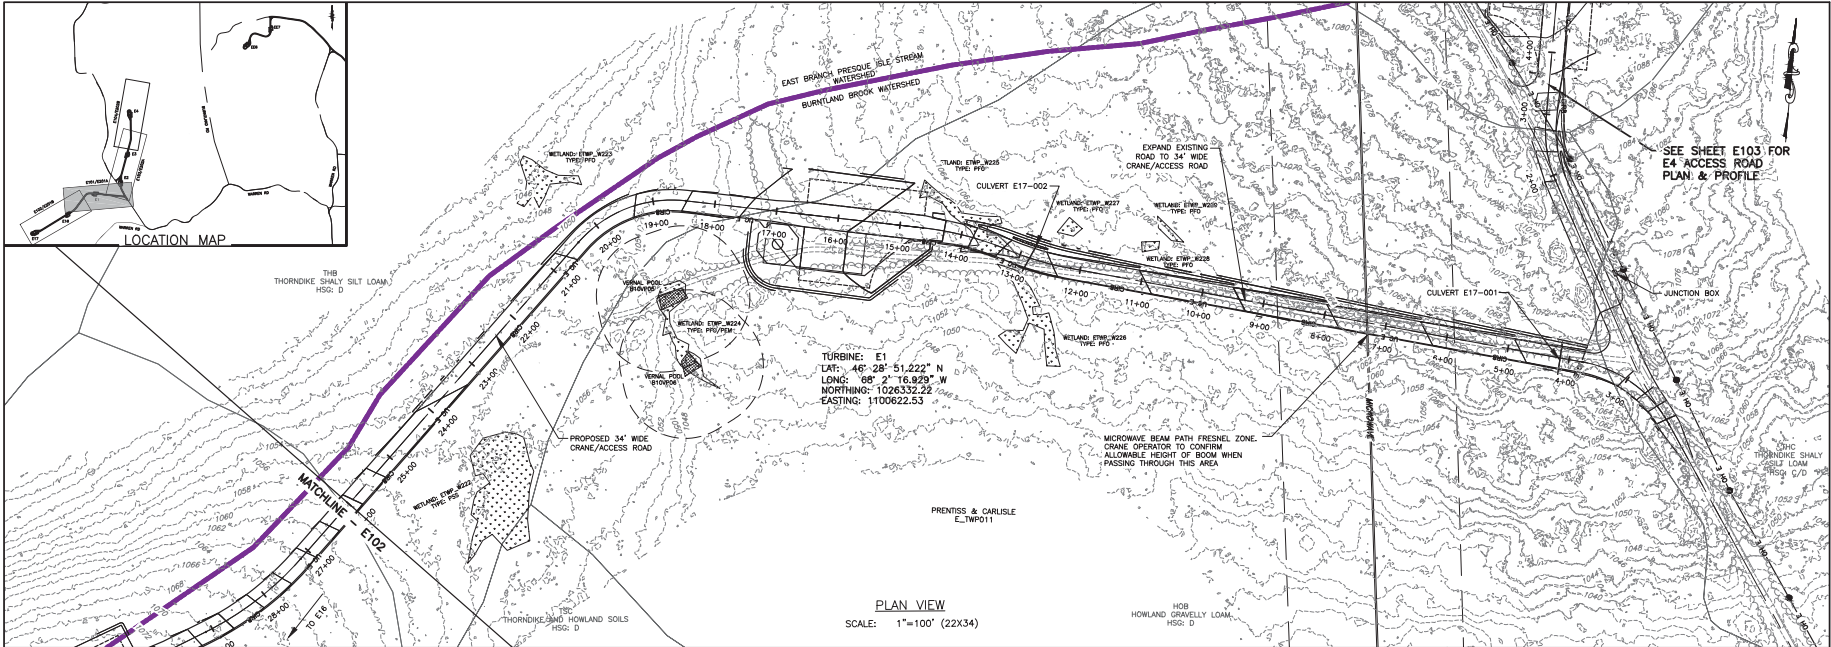




PROJECT	NUMBER NINE WIND FARM ARCOOCHUCK COUNTY, MAINE PRELIMINARY PLANS NOT FOR CONSTRUCTION
TITLE OF DRAWING	WTG E1, WTG E16 AND WTG E17 ACCESS ROAD PLAN SHEET 1
DRAWING NO.	E101
SHEET 147 OF 338	

ARCHITECT	140009
PROJECT MANAGER	S. MELLOTT
DRAWN BY	DPBA
CHECKED BY	AS SHOWN
DATE	JULY 2015

REV	DESCRIPTION	DATE	BY
7			
6			
5			
4			
3			
2			
1			






FILE NAME: H:\Projects\140009-Num_Nine_Wind_Main_LSA_V09(CAD)\CUT\140009 E10 - E104 Sheets.dwg
 USER: Steven M. Bost
 DATE: 02/01/11 AM

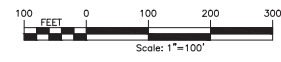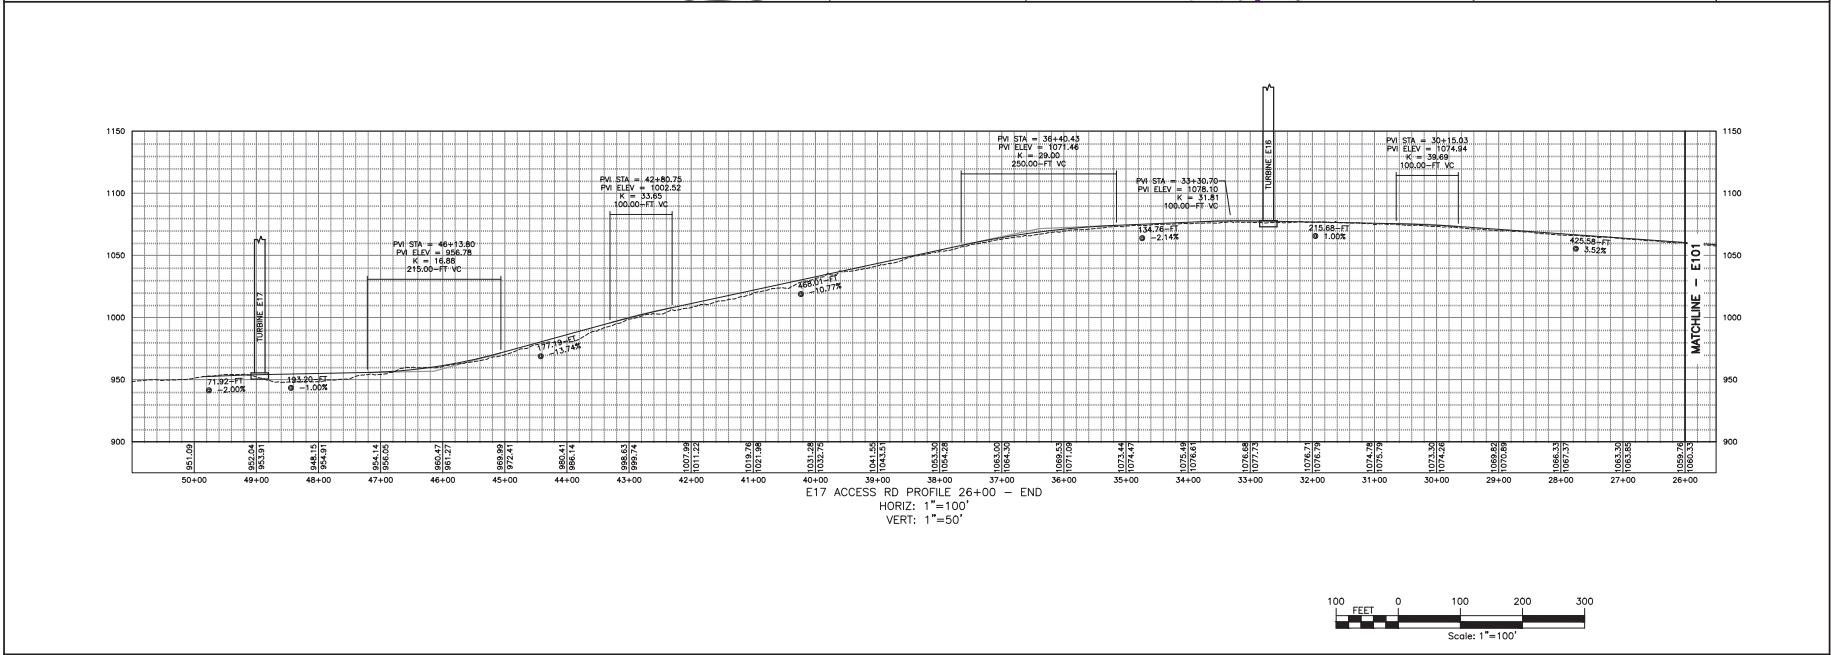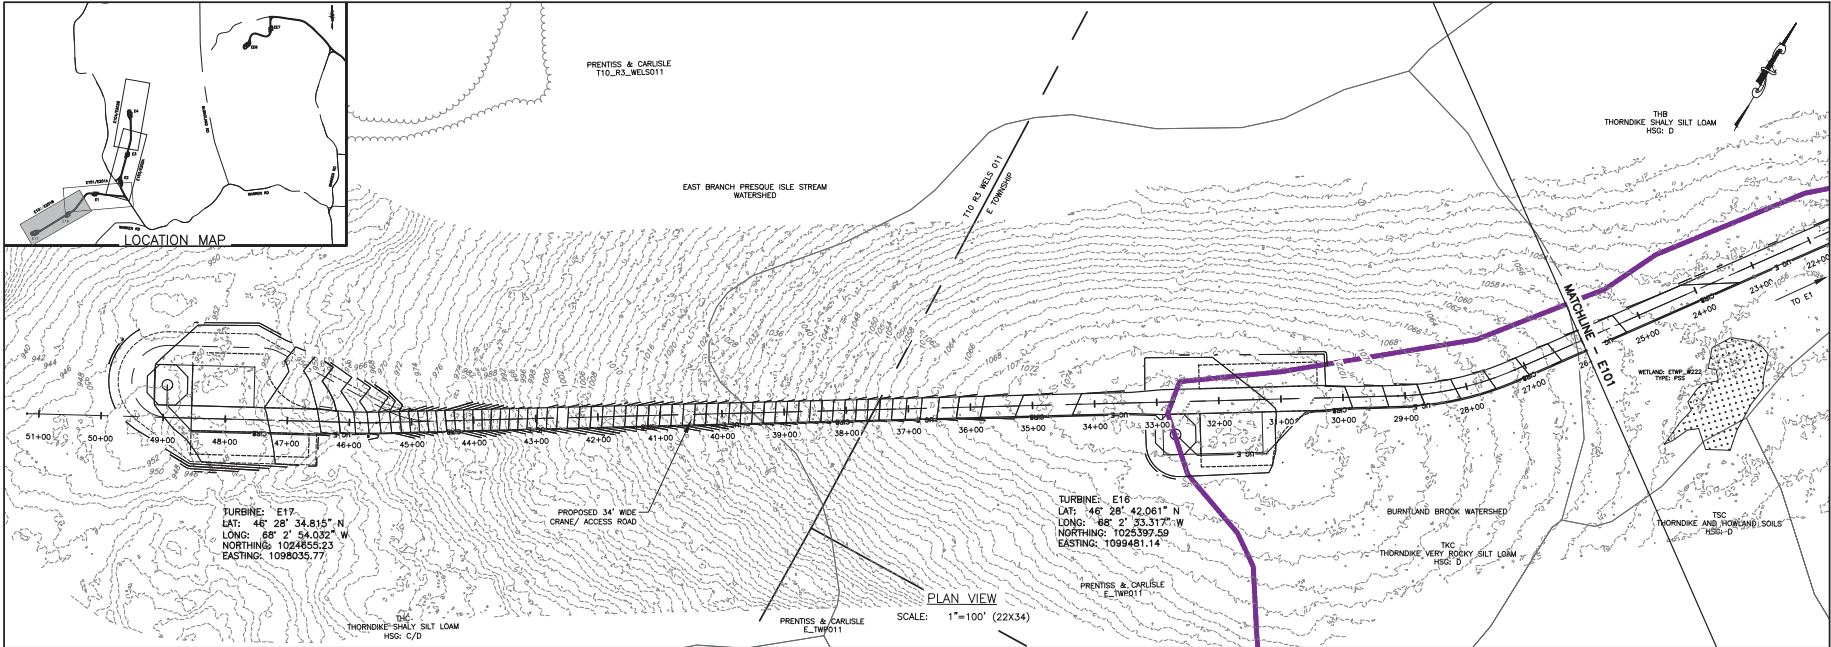

PROJECT		DRAWING NO.	
NUMBER NINE WIND FARM AROOSTOOK COUNTY, MAINE PRELIMINARY PLANS NOT FOR CONSTRUCTION		E102	
TITLE OF DRAWING		SHEET 148 OF 338	
WTG E1, WTG E16 AND WTG E17 ACCESS ROAD PLAN SHEET 2			
PROJECT MANAGER		DATE	
S. MELLOTT		JULY 2015	
DESIGNED BY		REV	
D.P.B.A.		1	
CHECKED BY		2	
A.S. SHOWN		3	
SCALE		4	
AS SHOWN		5	
DATE		6	
JULY 2015		7	



FILE NAME: I:\Projects\140009\Num_Rev_Mid_LSA_Veg_CAD\CAD\140009_E104_Sheets.dwg
 DATE: 12/10/16 AM
 USER: Steven Mastri

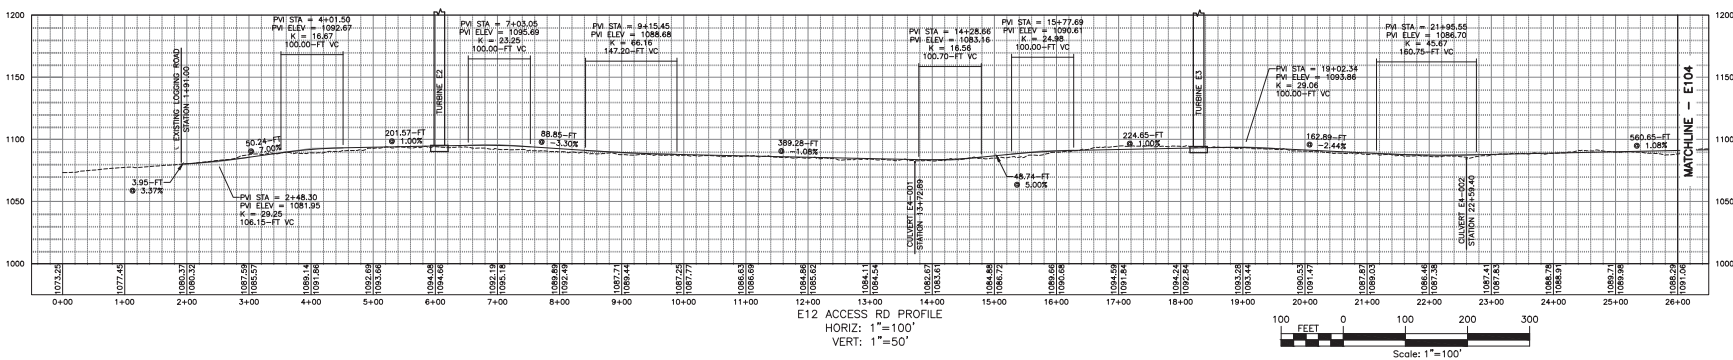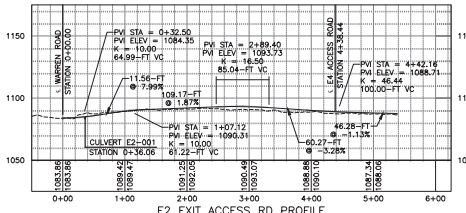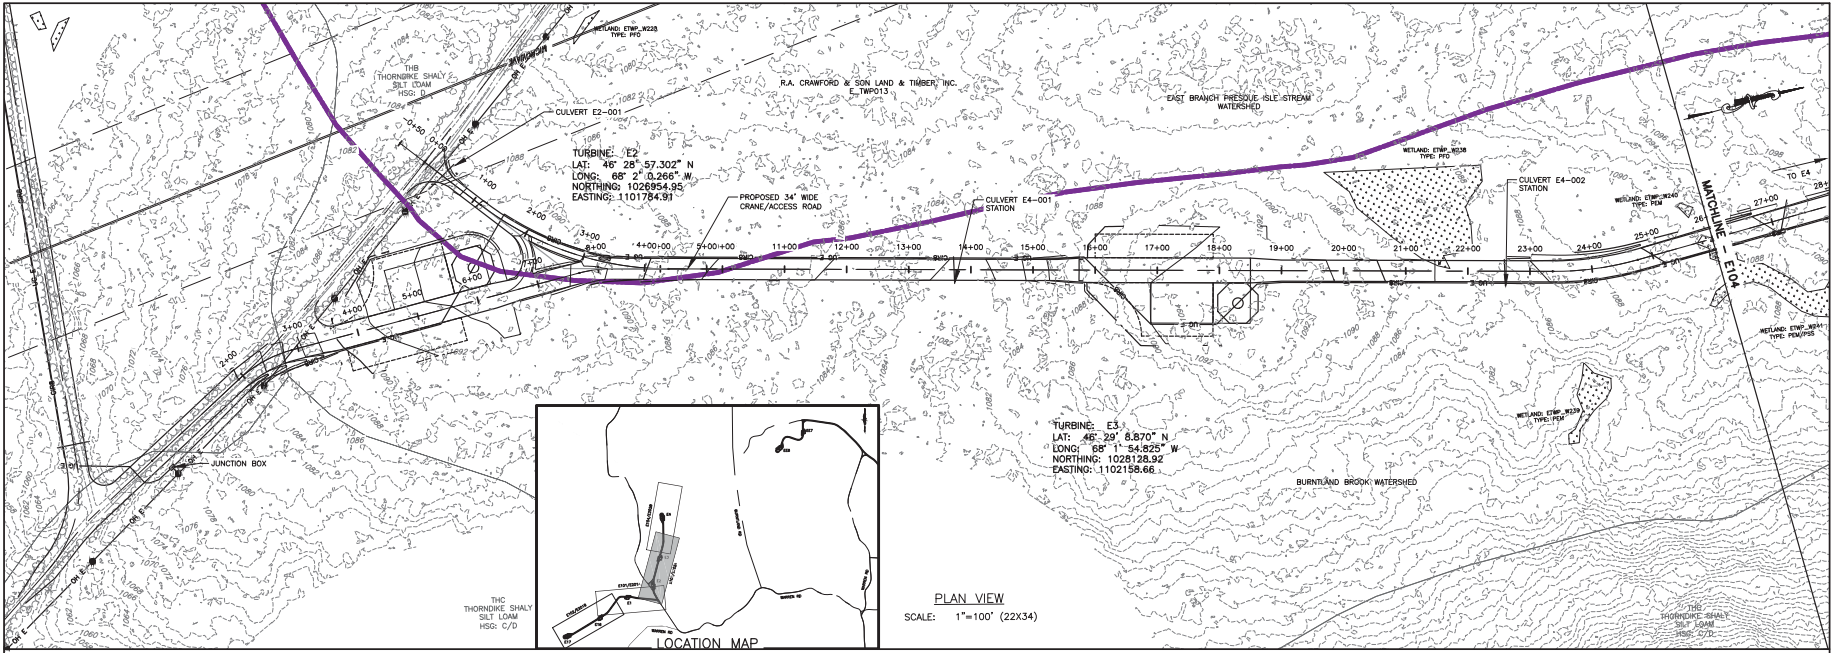





REV	DESCRIPTION	DATE	BY
7			
6			
5			
4			
3			
2			
1			

PROJECT NO: 140009
 PROJECT MANAGER: S. MELLOTT
 DRAWN BY: DPBA
 SCALE: AS SHOWN
 SHEET DATE: JULY 2016

PROJECT: NUMBER NINE WIND FARM
 AROOSTOOK COUNTY, MAINE
 PRELIMINARY PLANS NOT FOR CONSTRUCTION
 TITLE OF DRAWING: WTG E2, WTG E3 AND WTG E4 ACCESS ROAD PLAN SHEET 1

DRAWING NO: **E103**
 SHEET 149 OF 338

FILE NAME: I:\Projects\140009-Num_Nine_Wind_Main_LSA\Drawings\140009 E10 - E104 Sheets.dwg
 USER: Steven J. Madol
 DATE: 10/11/16

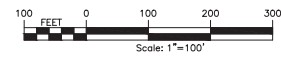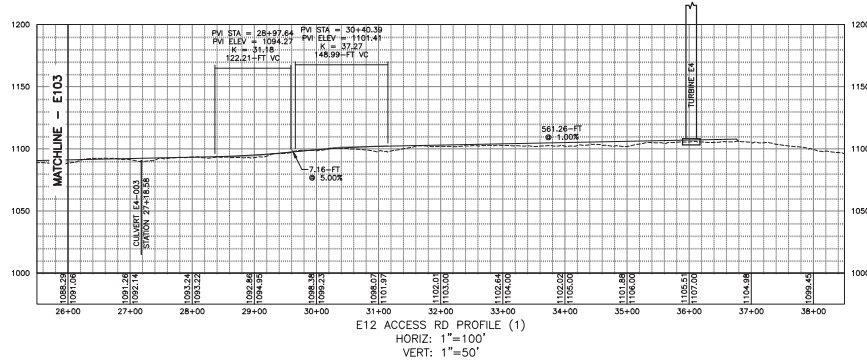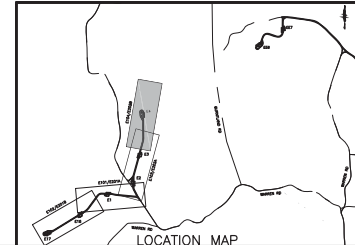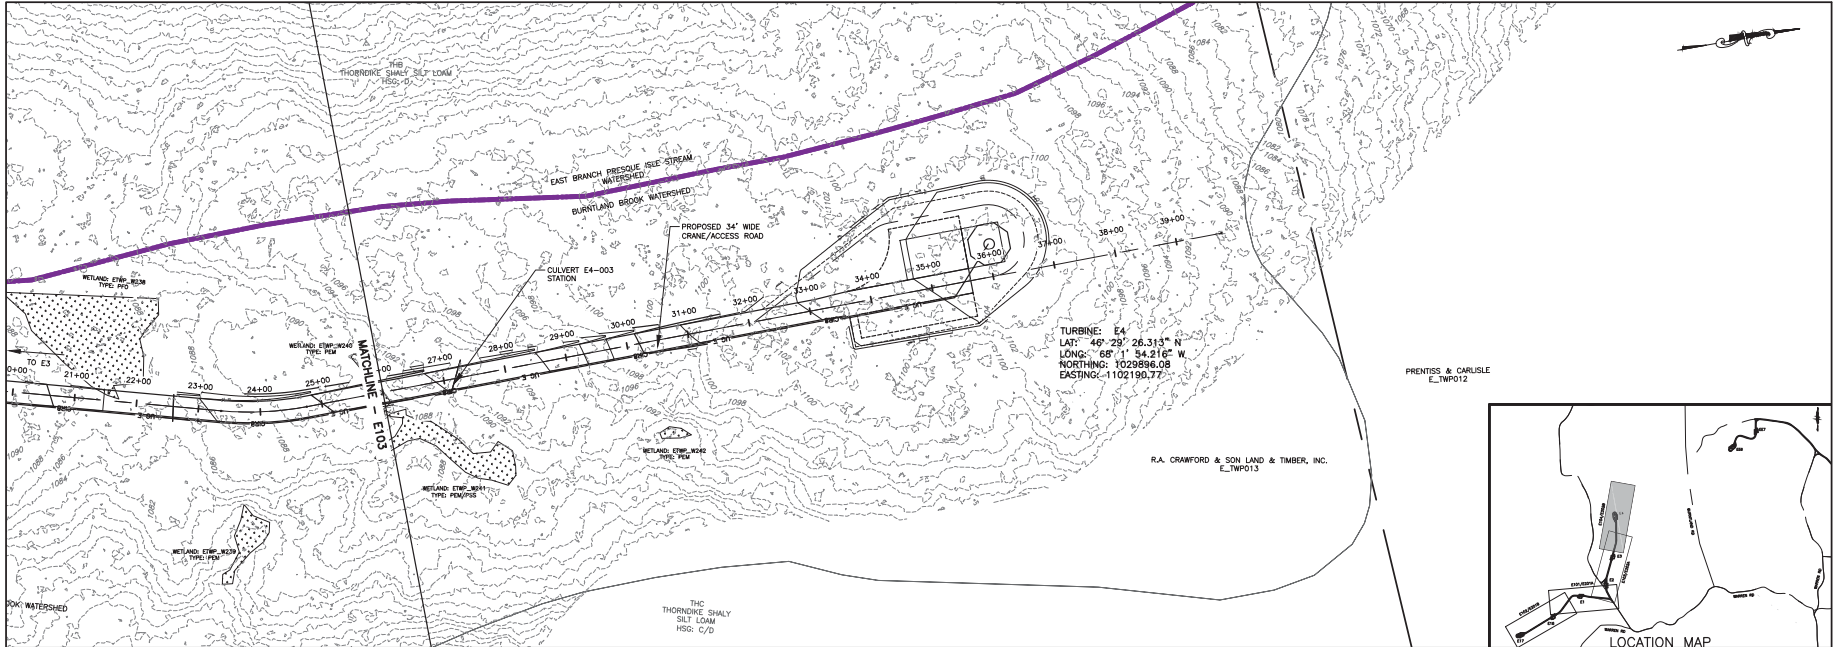

NO.	REV	DESCRIPTION	DATE	BY
7				
6				
5				
4				
3				
2				
1				

DESIGNED BY	COMPILED BY	DATE
PROJECT MANAGER	PROJECT MANAGER	JULY 2015
DRAWN BY	SCALE	AS SHOWN
DATE		

PROJECT	NUMBER NINE WIND FARM
LOCATION	ARCOOCHUCK COUNTY, MAINE
STATUS	PRELIMINARY PLANS NOT FOR CONSTRUCTION
TITLE OF DRAWING	WTG E2, WTG E3 AND WTG E4 ACCESS ROAD PLAN SHEET 2

DATE	10/11/16
SCALE	AS SHOWN
PROJECT	NUMBER NINE WIND FARM
PROJECT MANAGER	S. MELLOTT
DESIGNED BY	140009
DATE	JULY 2015





E104

SHEET 150 OF 338

FILE NAME: I:\Projects\140009-Num-Nine-Wind-Farm_LEA_Veg_CAD\CAD\140009_E201-E202_Sheets.dwg
 USER: Steven Maroti
 DATE: 10/27/2015 AM

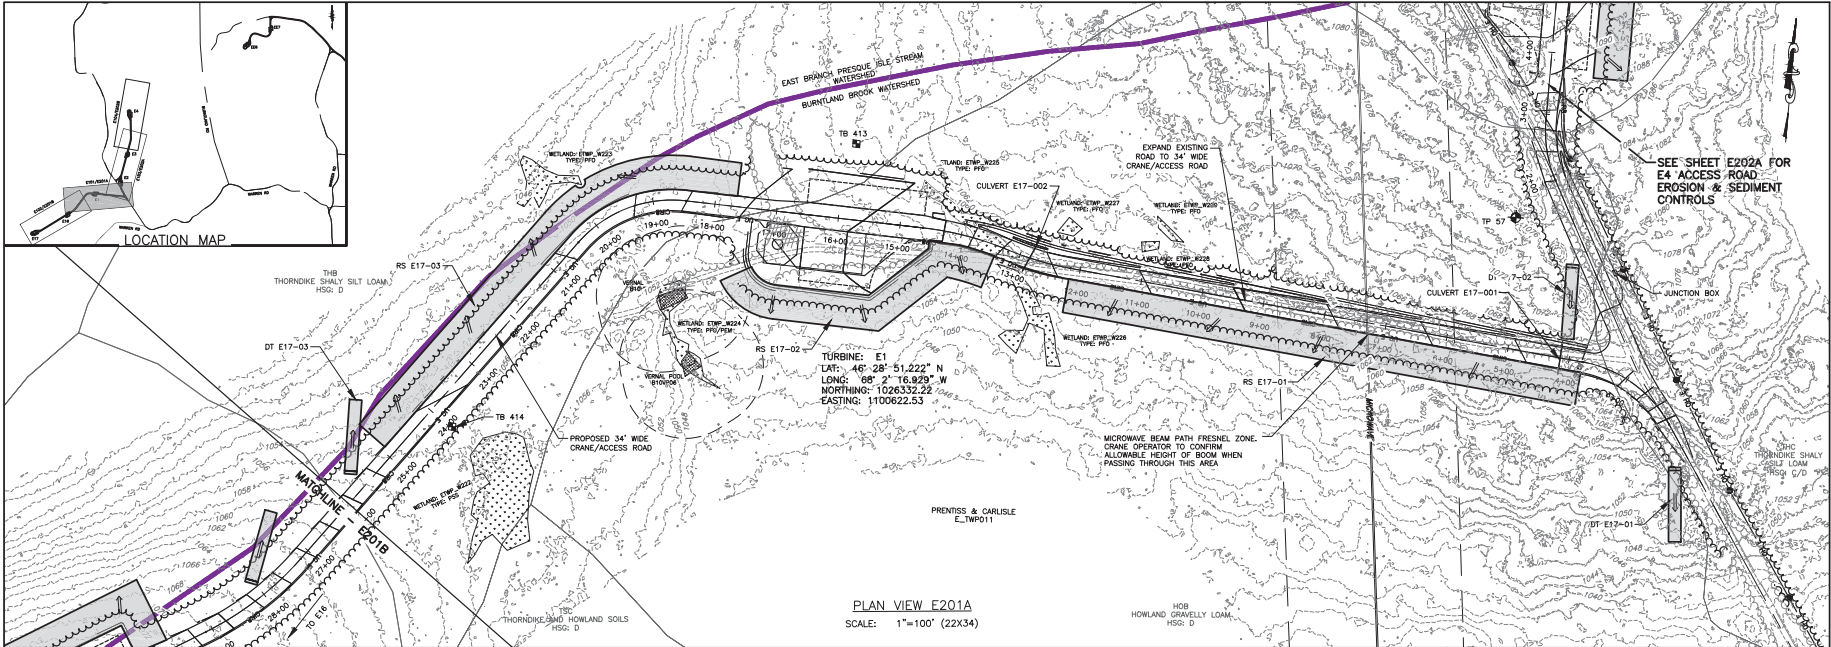

PLAN VIEW E201A
 SCALE: 1"=100' (22X34)

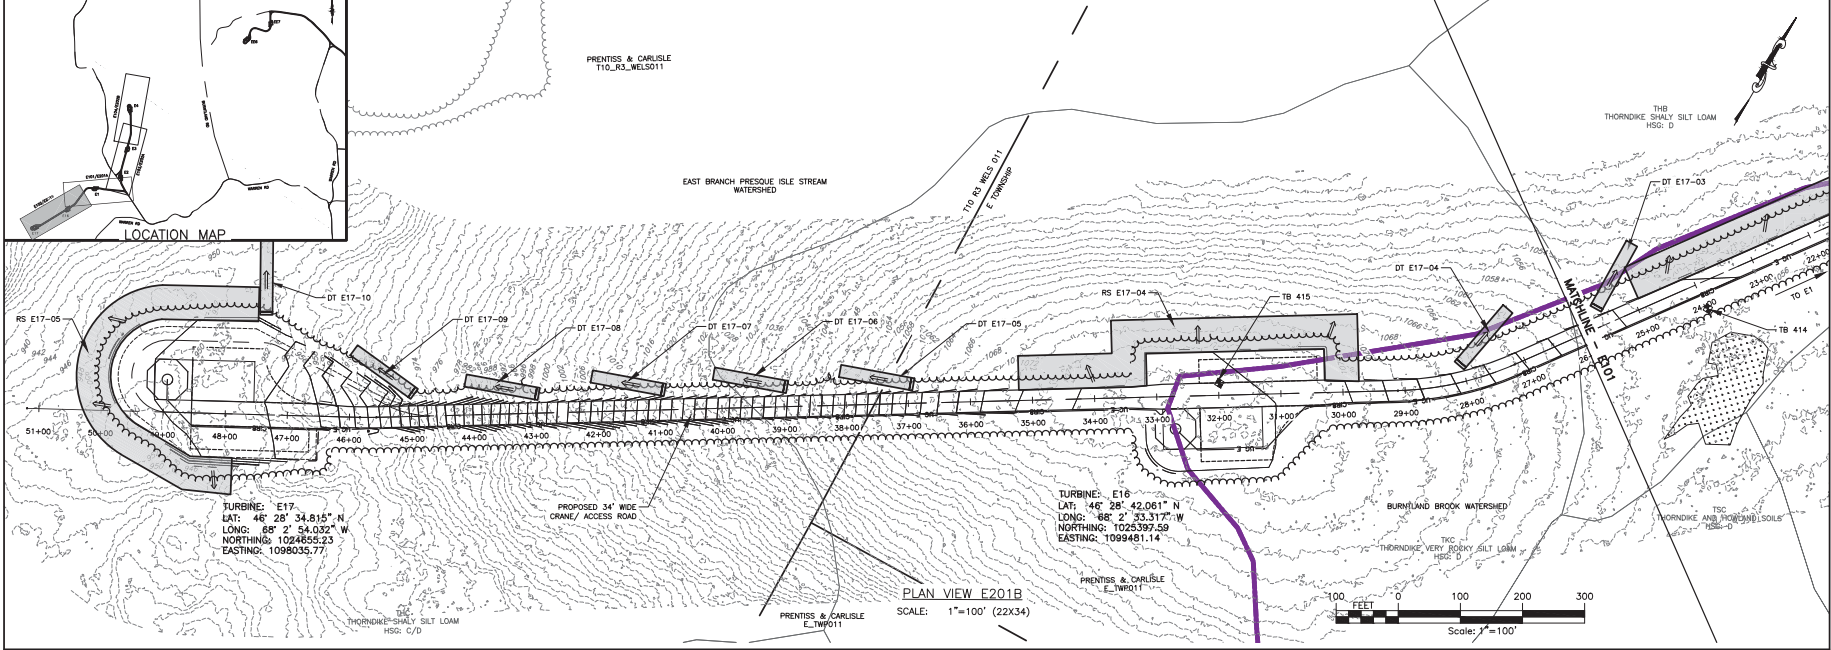

PLAN VIEW E201B
 SCALE: 1"=100' (22X34)



NO.	REV	DESCRIPTION	DATE	BY
7				
6				
5				
4				
3				
2				
1				

PROJECT NO.	140009
PROJECT MANAGER	S. MELLOTT
DESIGNED BY	DPBA
CHECKED BY	AS SHOWN
DATE	JULY 2015

PROJECT	NUMBER NINE WIND FARM ARCOOCH COUNTY, MAINE PRELIMINARY PLANS NOT FOR CONSTRUCTION
TITLE OF DRAWING	WTG E1, WTG E16 AND WTG E17 EROSION AND SEDIMENT CONTROL PLAN

DRAWING NO.	E201
SHEET	151 OF 338

FILE NAME: I:\Projects\140009-Num_Nine_Wind_Main_ESA\Drawings\140009 E201-E202 Sheets.dwg
 USER: Steve Marshall
 DATE: 10/23/2016 AM

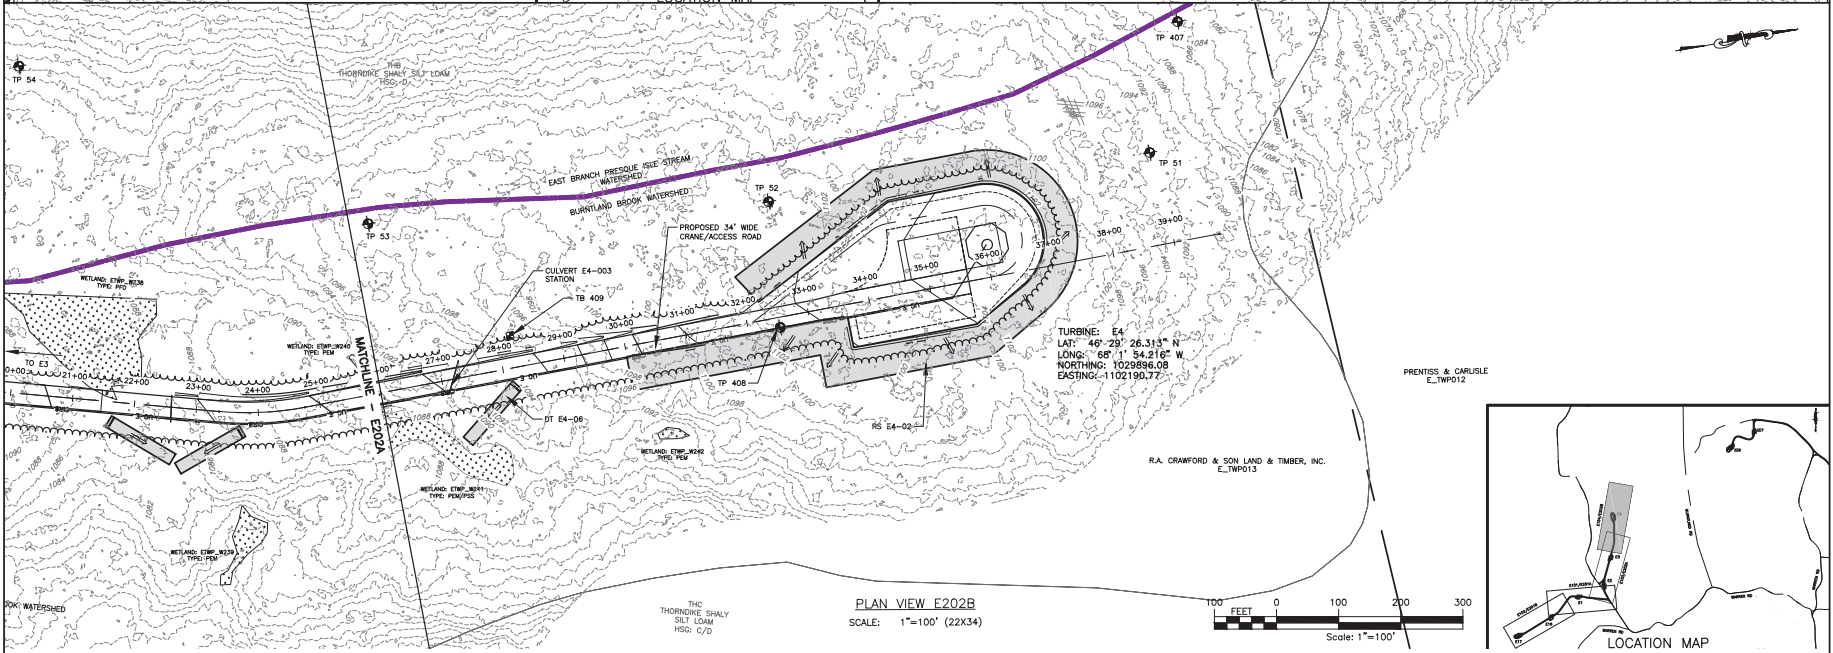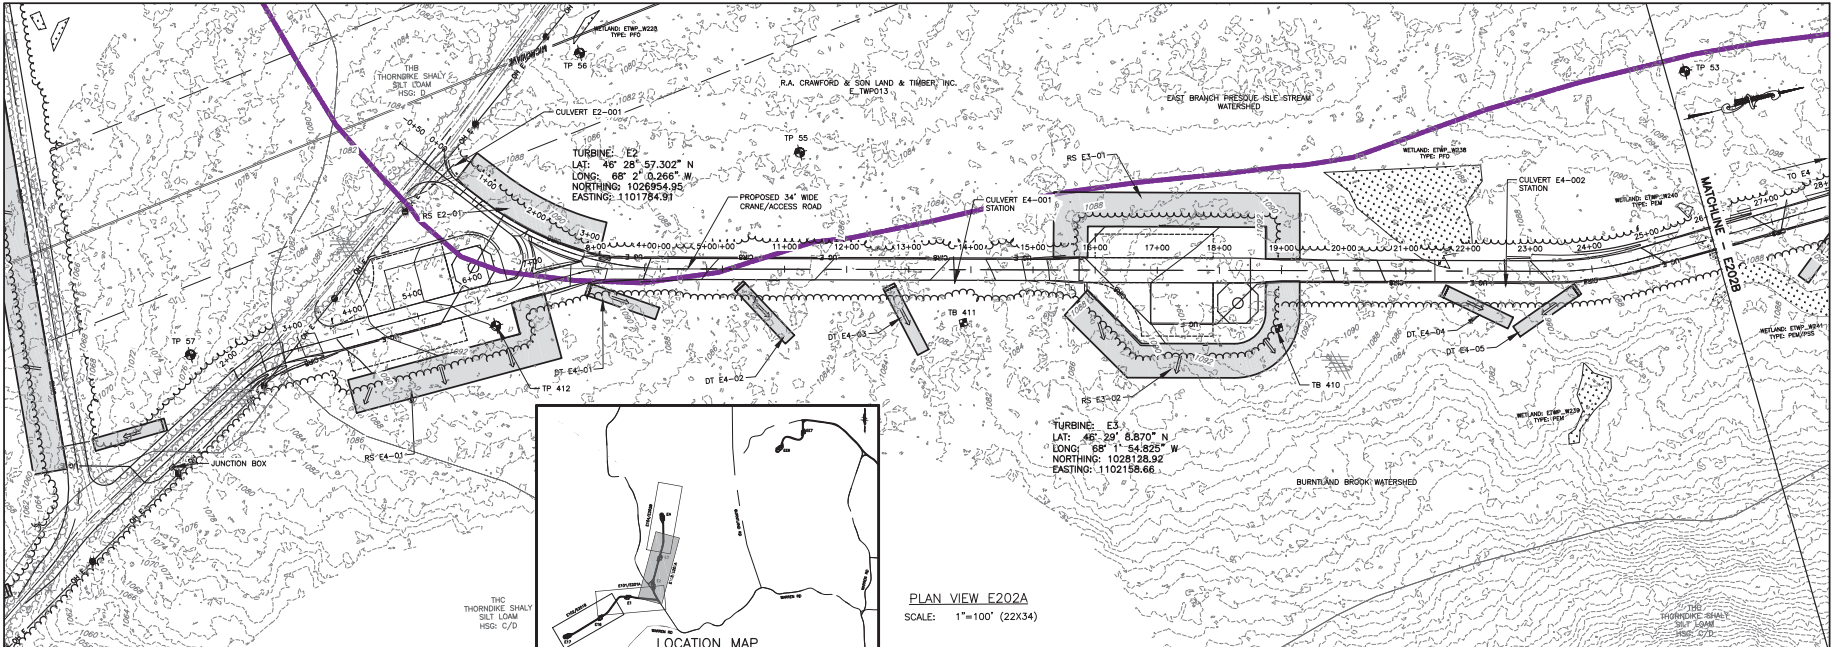

PROJECT NUMBER NINE WIND FARM ARCOOCH COUNTY, MAINE PRELIMINARY PLANS NOT FOR CONSTRUCTION	DATE JULY 2015
TITLE OF DRAWING WTG E2, WTG E3 AND WTG E4 EROSION AND SEDIMENT CONTROL PLAN	SCALE AS SHOWN
DRAWING NO. E202	DESIGNER S. MELLOTT
SHEET 152 OF 338	CHECKED BY DPBA
	DATE
	DESCRIPTION
	BY
	REV
	2
	3
	4
	5
	6
	7



PROJECT
NUMBER NINE WIND FARM
ARCOOCH COUNTY, MAINE
PRELIMINARY PLANS NOT FOR CONSTRUCTION

TITLE OF DRAWING
WTG E2, WTG E3 AND WTG E4 EROSION AND SEDIMENT
CONTROL PLAN

DRAWING NO.
E202

SHEET 152 OF 338