

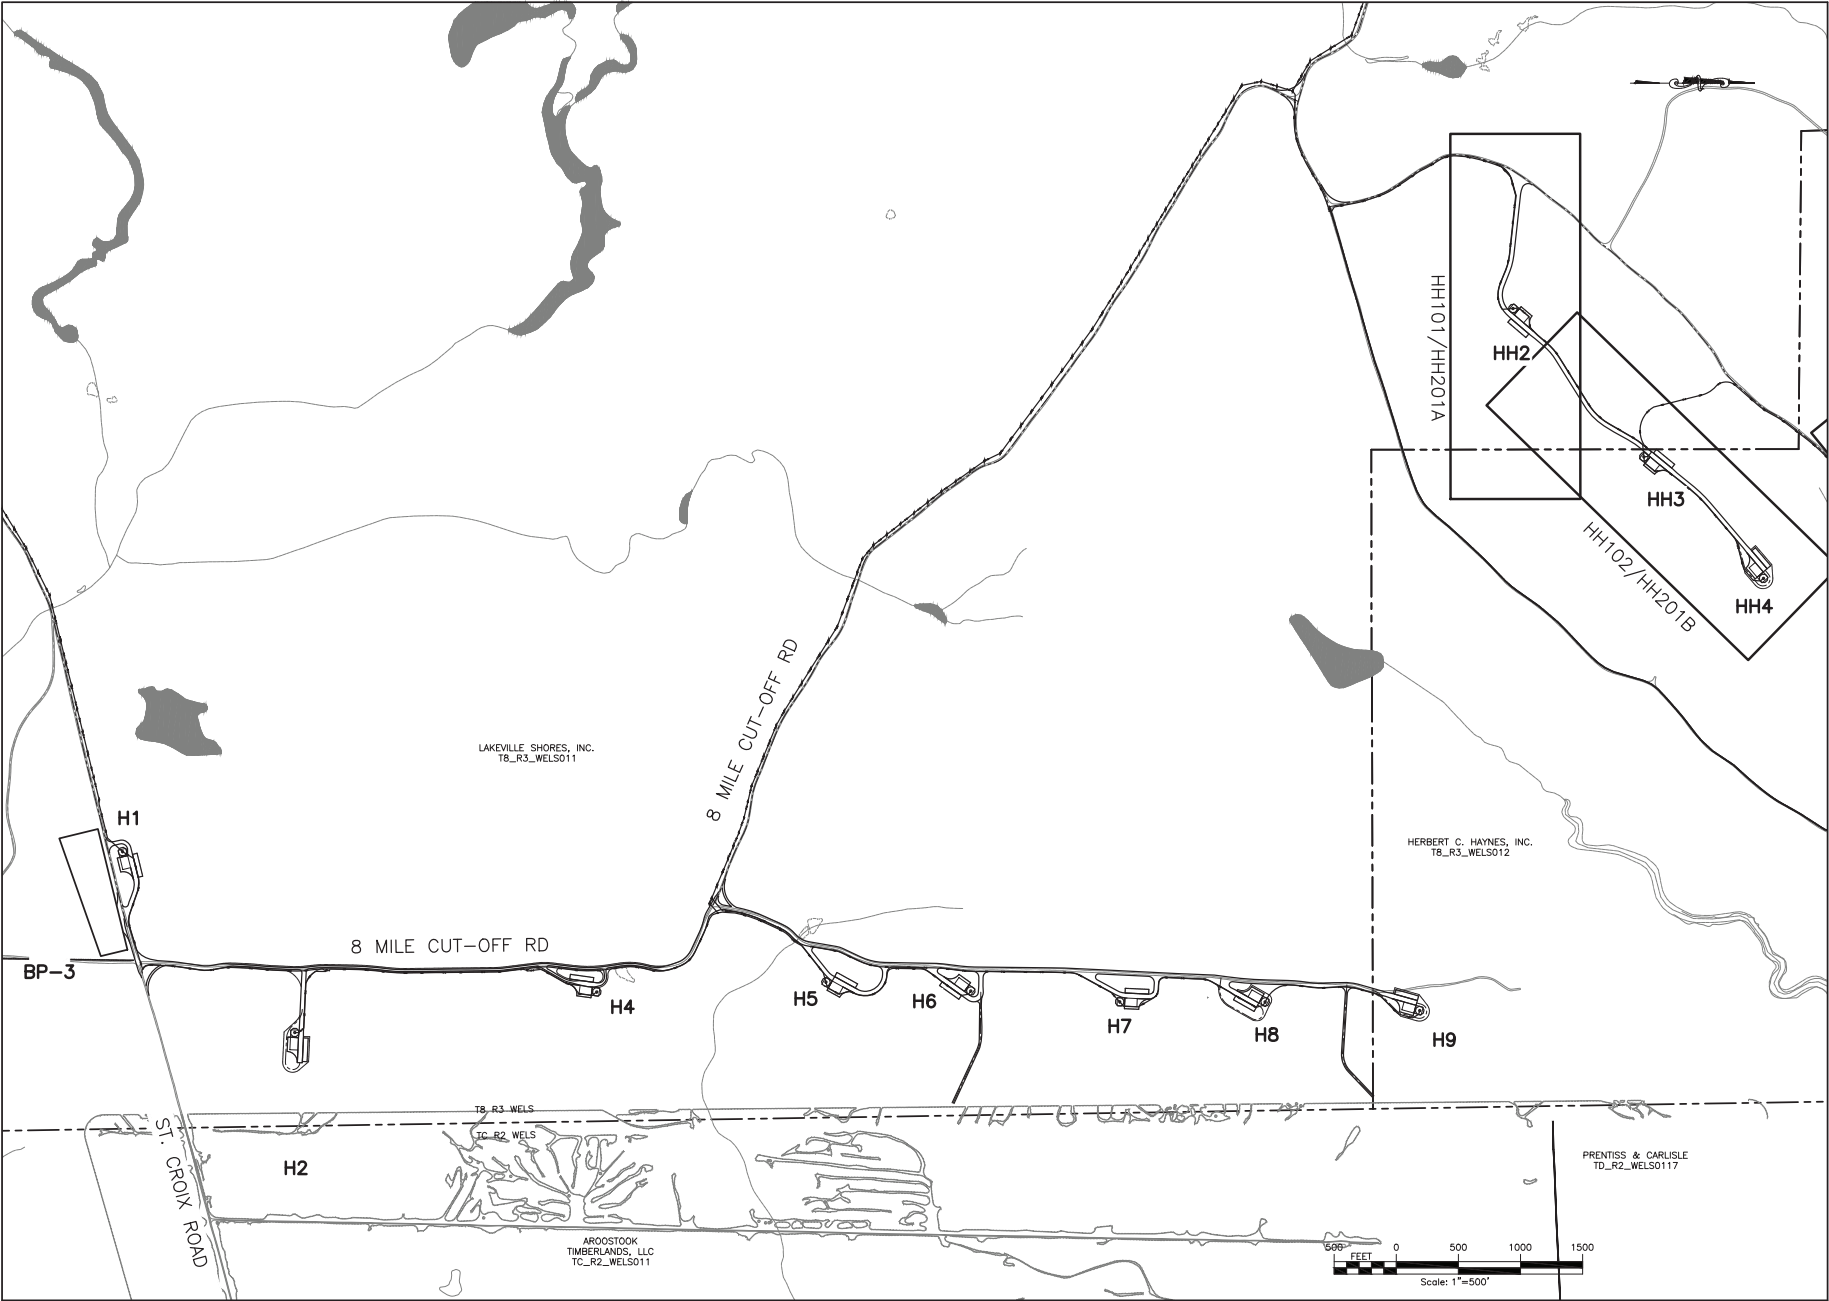
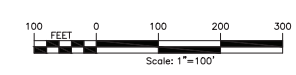


FILE NAME: I:\Projects\140009-Num-Nine-Wind-Farm_LSA_V01.dwg(CAD) 140009_HH100_11x17.dwg
 USER: Steven_Marlot
 DATE: 11/16/2016 10:42:28 AM

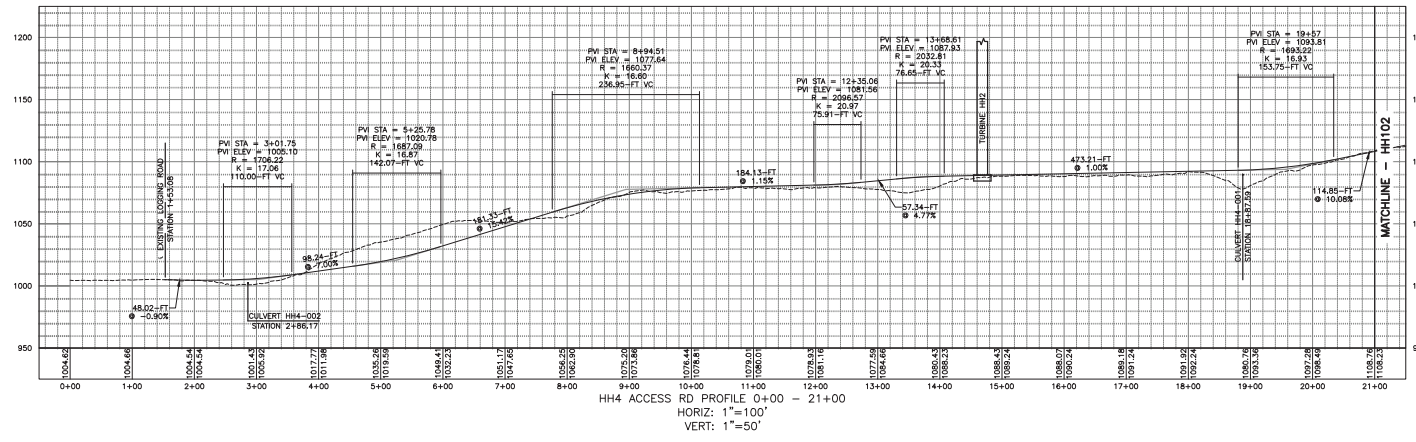

PROJECT: NUMBER NINE WIND FARM AROOSTOOK COUNTY, MAINE PRELIMINARY PLANS NOT FOR CONSTRUCTION		SUBJECT MANAGER S. MELLOTT	DRAWING NO. HH100
		EXAMINER DP/BA	SHEET NO. 171
		SCALE AS SHOWN	DATE JULY 2016
		SHEET TITLE HH-SHEETS INDEX PLAN	REV

FILE NAME: I:\Projects\140009-Num_Nine_Wind_Farm_LSA\Drawings\HH101-HH102_Sheets.dwg
 DATE: 11/14/2016 11:41:28 AM
 USER: Steven M. Bost



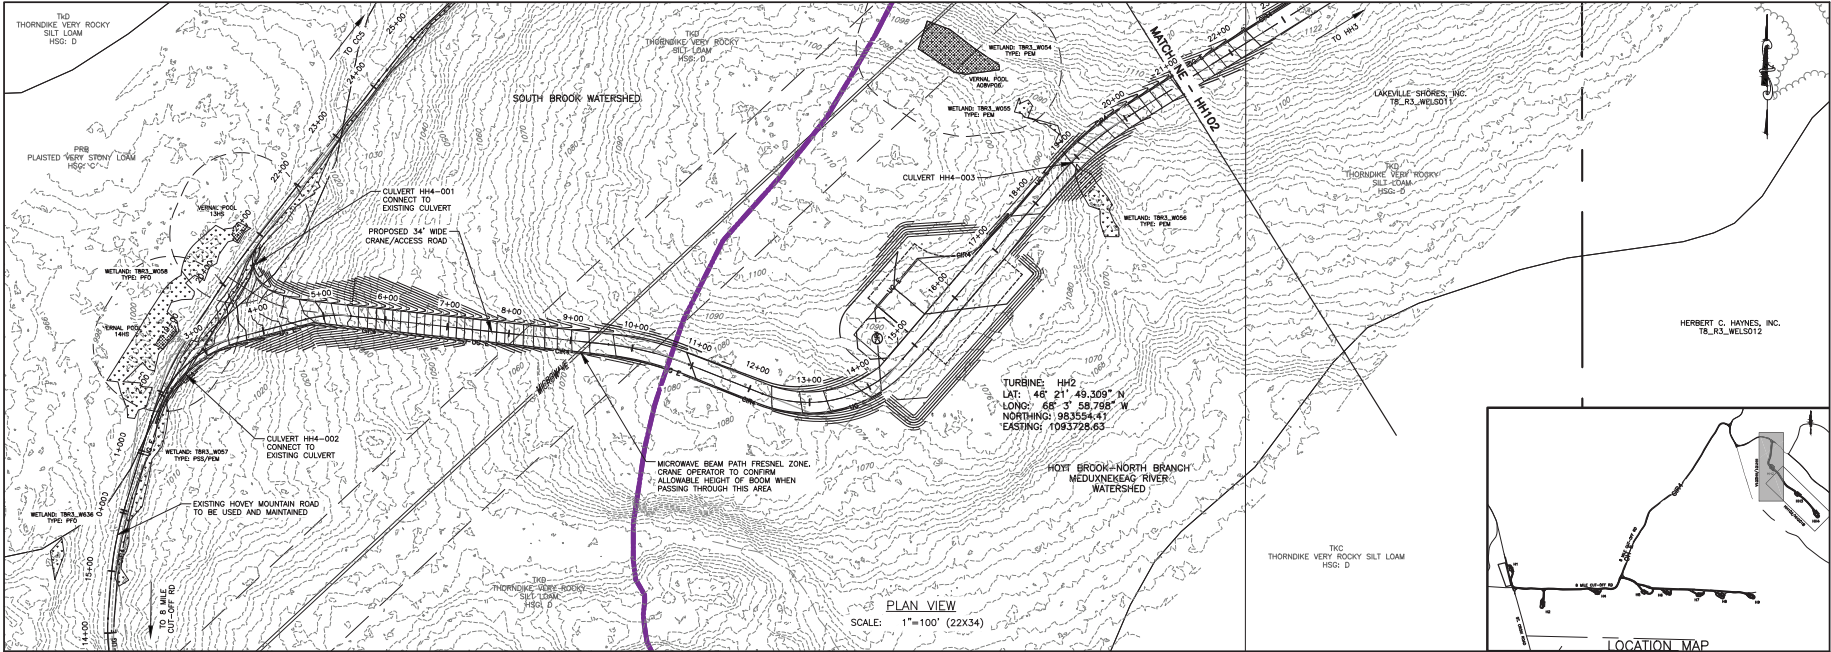


NO.	DATE	DESCRIPTION	BY
7			
6			
5			
4			
3			
2			
1			

DESIGNED BY	DATE
PROJECT MANAGER	JULY 2016
CHECKED BY	
SCALE	
AS SHOWN	

PROJECT	NUMBER NINE WIND FARM
	ARDOOSTOOK COUNTY, MAINE
	PRELIMINARY PLANS NOT FOR CONSTRUCTION
TITLE OF DRAWING	WTG HH2, WTG HH3, AND WTG HH4 ACCESS ROAD PLAN SHEET
DRAWING NO.	HH101
	SHEET 172 OF 338

FILE NAME: H:\Projects\140009-Num_Nine_Wind_Mnd_LSA_Veg_CAD\CAD\140009_HH101-HH102_Sheets.dwg
 USER: Steven_Marlot

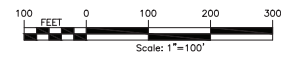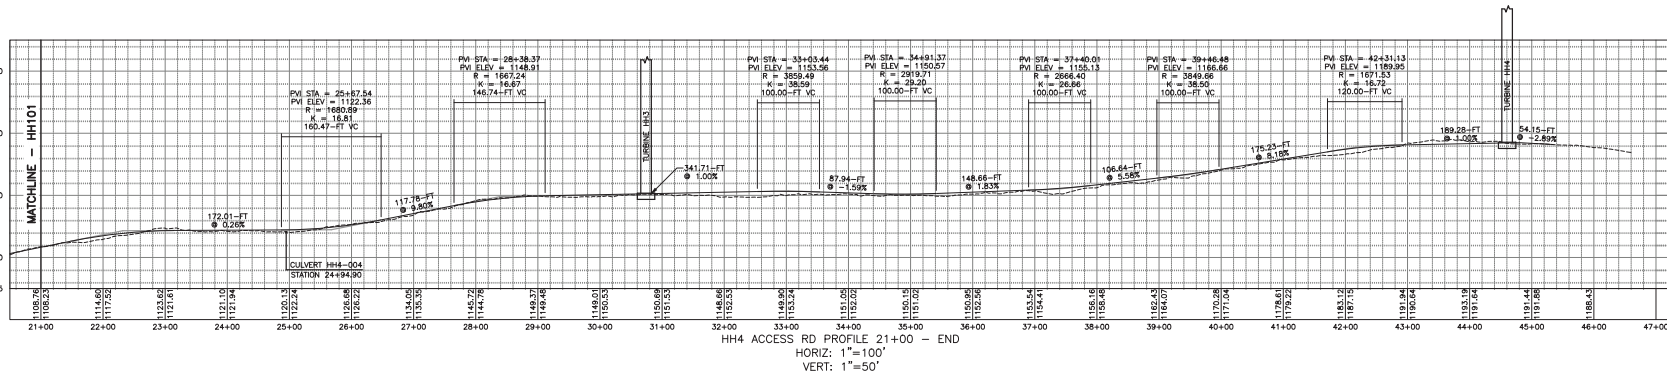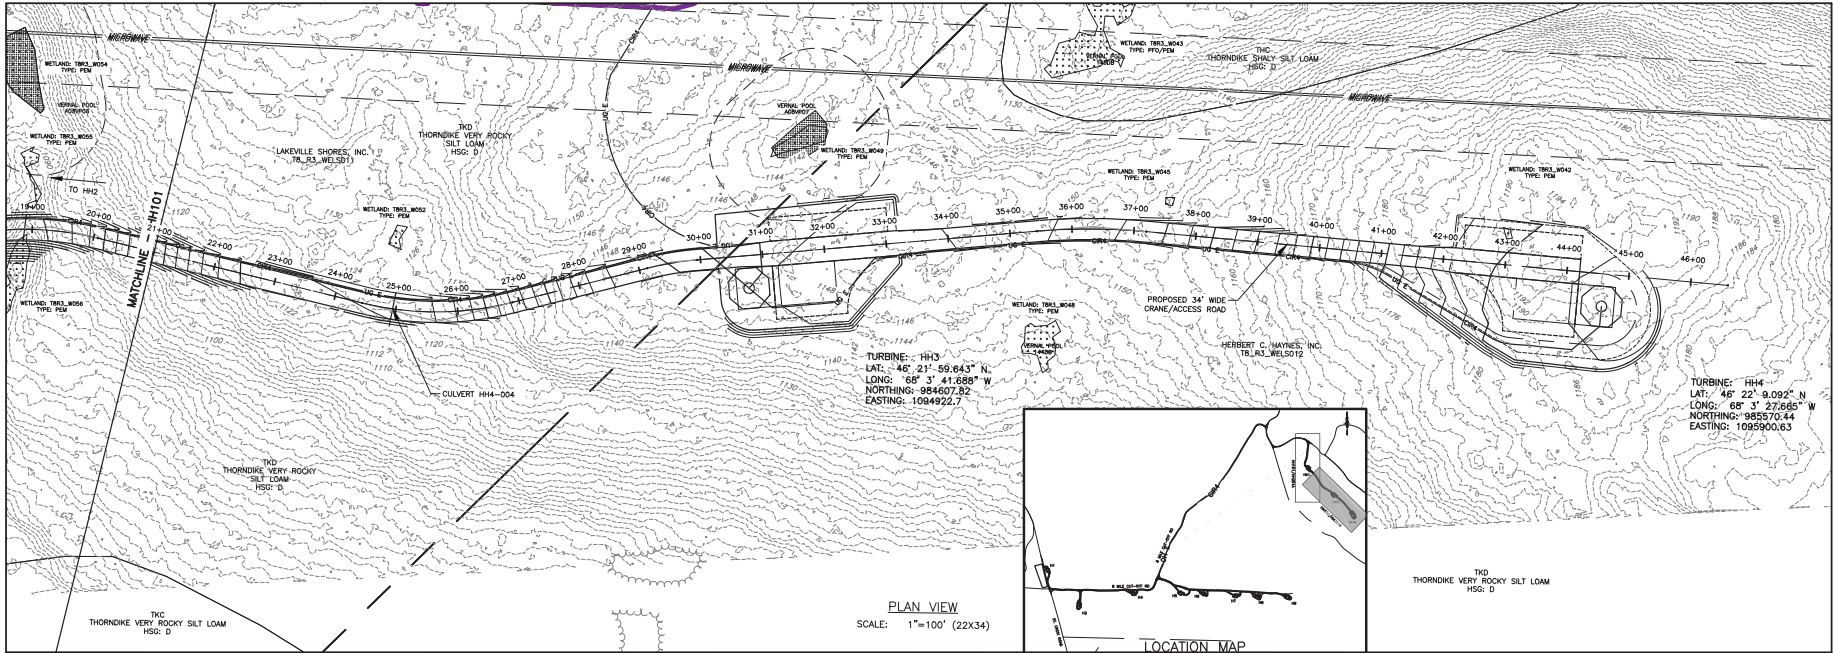

REV	DESCRIPTION	DATE	BY
1			
2			
3			
4			
5			
6			
7			


PROJECT NO. 140009
 SUBJECT: WIND FARM
 S. MELLOTT
 DRAWING NO. DP/BA
 SCALE AS SHOWN
 DATE: JULY 2016



PROJECT: NUMBER NINE WIND FARM
 AROOSTOOK COUNTY, MAINE
 PRELIMINARY PLANS NOT FOR CONSTRUCTION
 WIND FARM
 TITLE OF DRAWING: WTG HH2, WTG HH3, AND WTG HH4 ACCESS ROAD PLAN SHEET
 2

DRAWING NO. **HH102**
 SHEET 173 OF 338

FILE NAME: I:\Projects\140009-Num_Nine_Wind_Form_LEA_Veg_CAD\CAD\140009_HH201_Sheet.dwg
 USER: Steve Martini
 DATE: 11/14/2019 AM

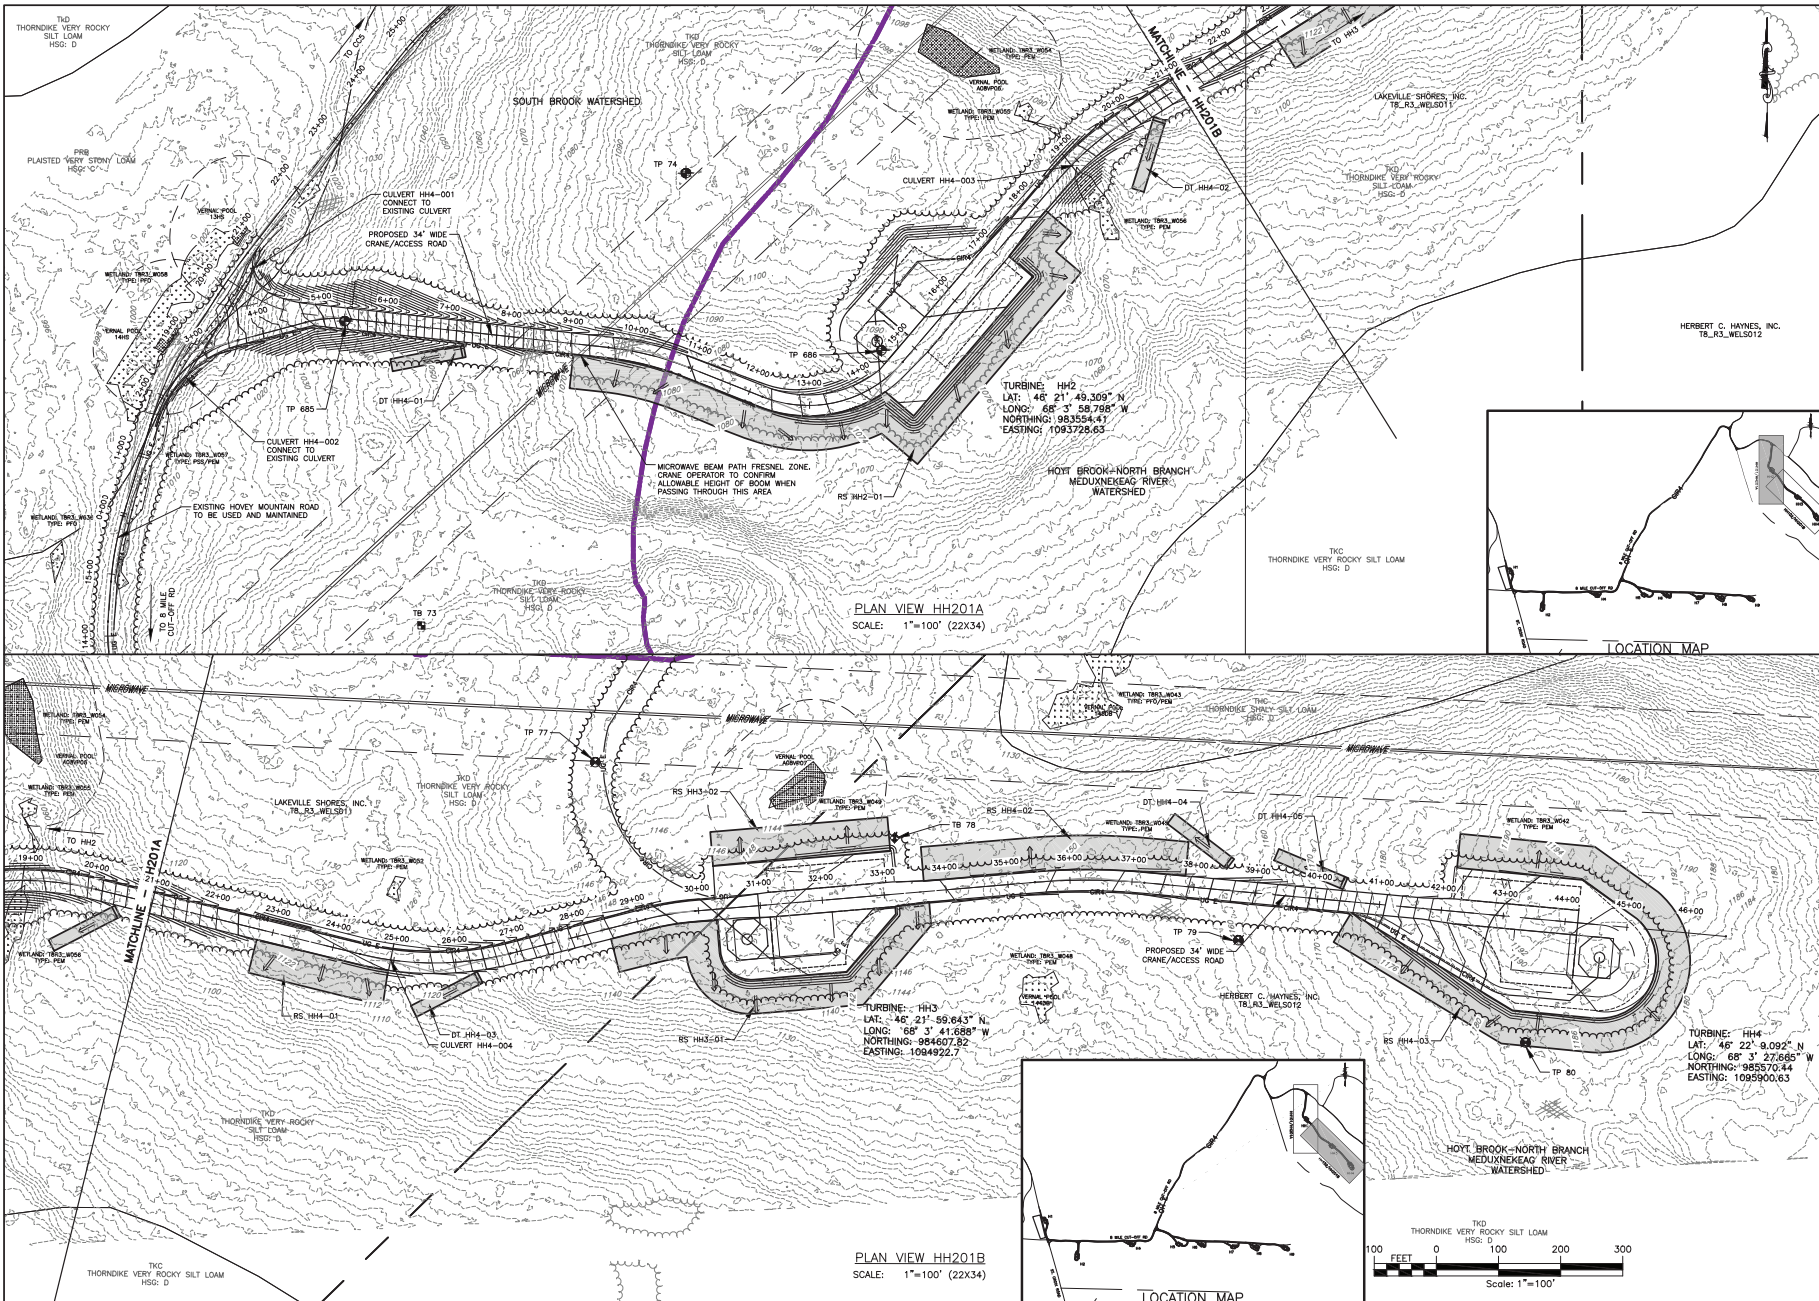

DRAWING NO. HH201		SHEET 174 OF 338	
PROJECT: NUMBER NINE WIND FARM ARCOOCHUCK COUNTY, MAINE PRELIMINARY PLANS NOT FOR CONSTRUCTION		TITLE OF DRAWING: WTG HH2, WTG HH3 AND WTG HH4 EROSION AND SEDIMENT CONTROL PLAN	
PROJECT NUMBER: 140009		DATE: JULY 2019	
DESIGNER: S. MELLOTT		SCALE: AS SHOWN	
CHECKER: D.P.B.A.		DATE: JULY 2019	
APPROVED BY: S. MELLOTT		DATE: JULY 2019	
PROJECT MANAGER: S. MELLOTT		DATE: JULY 2019	
