



FILE NAME: I:\Projects\140009\Num_Nine_Arind_Form_LSA_V04\CAD\CUT\140009 Line Index plan_T400.dwg
 DATE: 8/23/16 AM
 USER: Steven Madoff

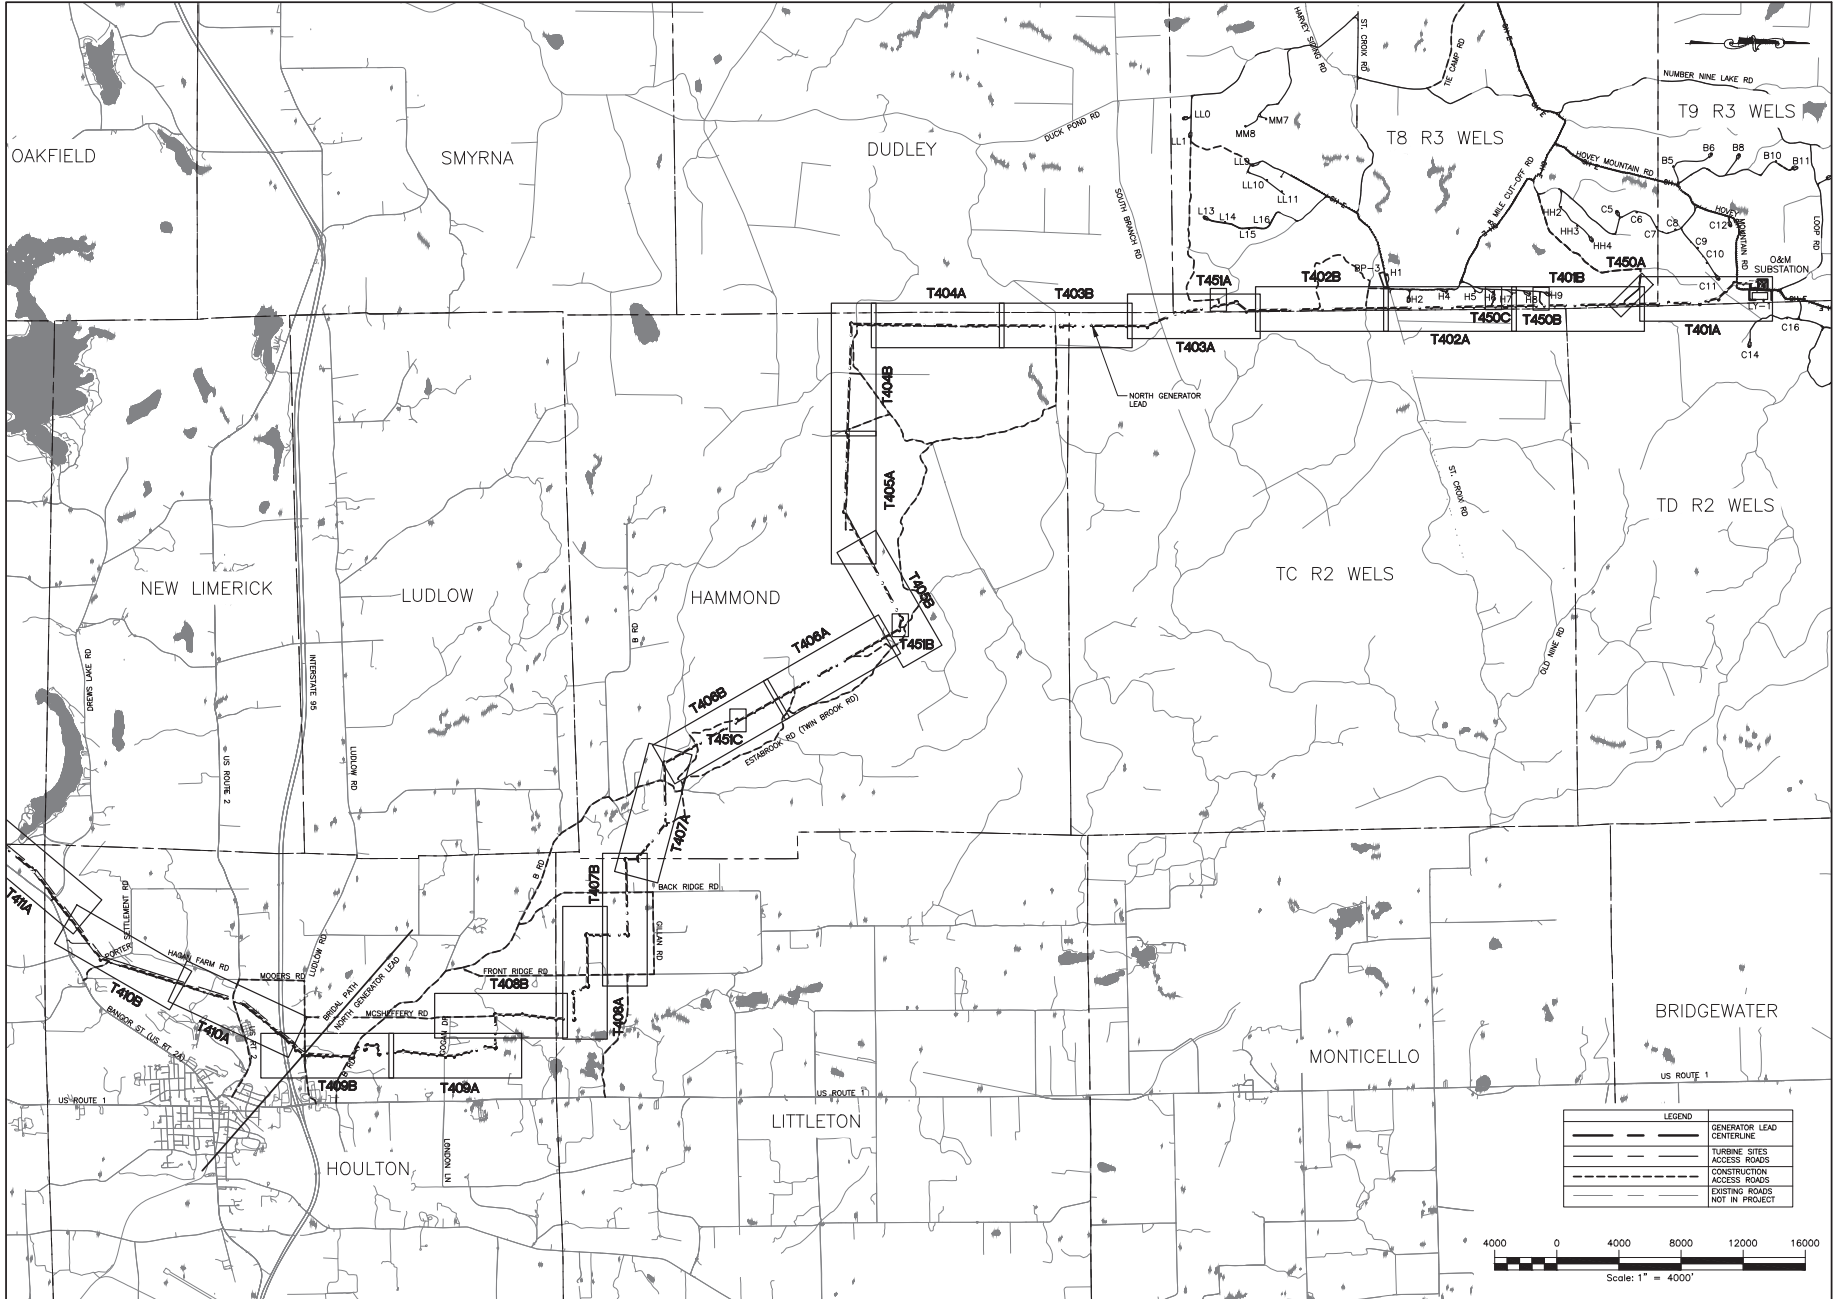


PROJECT: NUMBER NINE WIND FARM ARCOOCHUCK COUNTY, MAINE PRELIMINARY PLANS NOT FOR CONSTRUCTION		DRAWING NO. T400A	
TITLE OF DRAWING: NORTH GENERATOR LEAD AND BRIDAL PATH INDEX PLAN 1		SHEET 317 OF 338	
PROJECT MANAGER: S. MELLOTT		SCALE: AS SHOWN	
CHECKED BY: DP/BA		DATE: JULY 2015	
DESIGNED BY: S. MELLOTT		REVISED BY: S. MELLOTT	
PROJECT NO. 140009		SHEET NO. 317	
CONTRACT NO. 140009		DATE OF SHEET: JULY 2015	
PROJECT LOCATION: ARCOOCHUCK COUNTY, MAINE		DRAWING DATE: JULY 2015	
PROJECT DESCRIPTION: PRELIMINARY PLANS NOT FOR CONSTRUCTION		DRAWING SCALE: AS SHOWN	


FILE NAME: I:\Projects\140009\Num_Nine_Mid_Form_LEA\Orig\DAO\CAD\T40009 Line Index plan_T400.dwg
 DATE: 7/20/15 8:25:29 AM
 USER: Steven Merrill

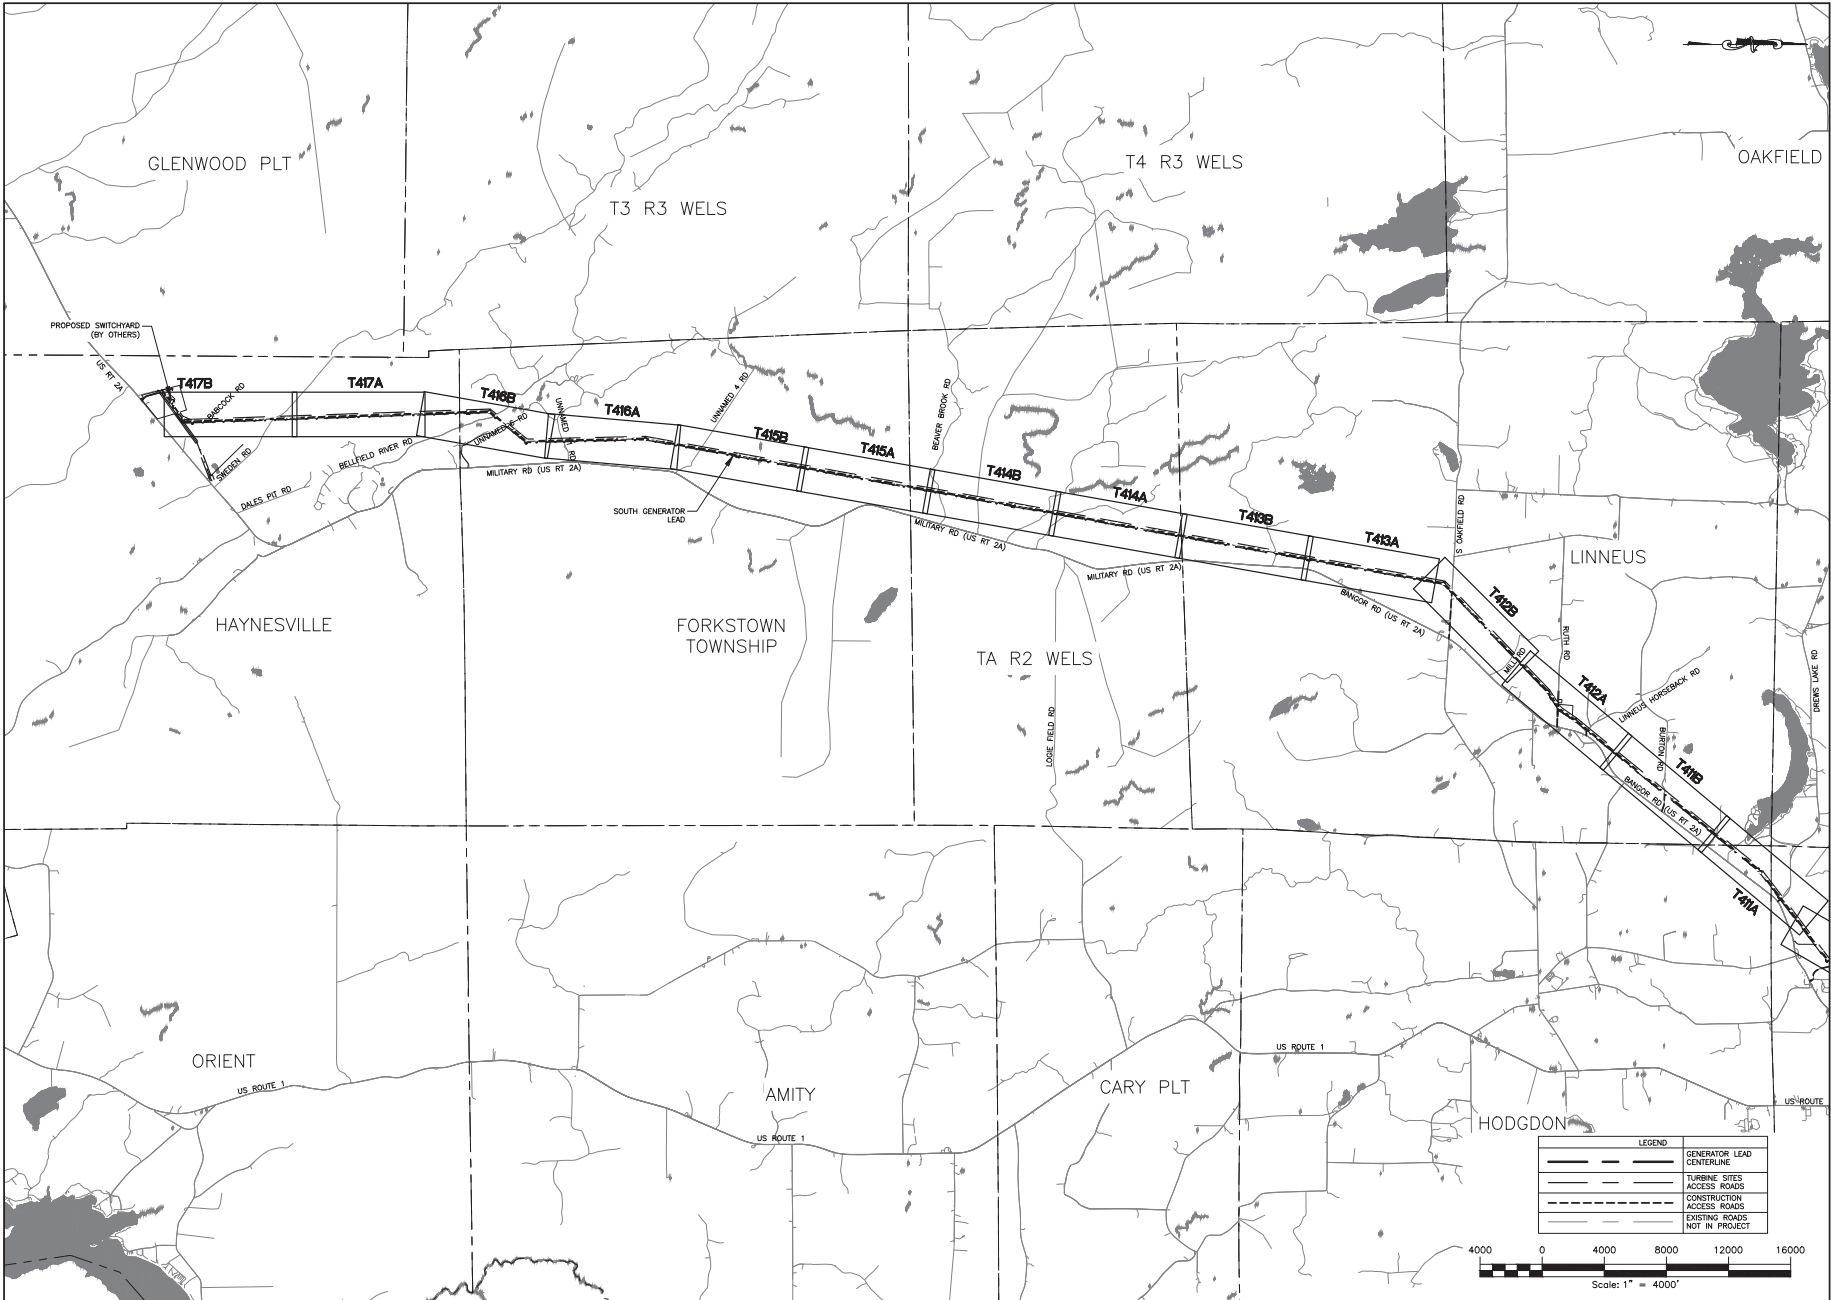


LEGEND	
	GENERATOR LEAD
	CENTERLINE
	TURBINE SITES
	ACCESS ROADS
	CONSTRUCTION ACCESS ROADS
	EXISTING ROADS
	ROADS NOT IN PROJECT

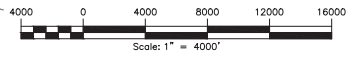


PROJECT		DRAWING NO.	
NUMBER NINE WIND FARM ARCOOSTOOK COUNTY, MAINE PRELIMINARY PLANS NOT FOR CONSTRUCTION		T400B	
TITLE OF DRAWING		SHEET 318 OF 338	
PROJECT NO. 140009 PROJECT MANAGER: S. MELLOTT DRAWN BY: DPBA CHECKED BY: AS SHOWN SCALE: AS SHOWN DATE: JULY 2015			
REV	DESCRIPTION	DATE	BY
7			
6			
5			
4			
3			
2			
1			

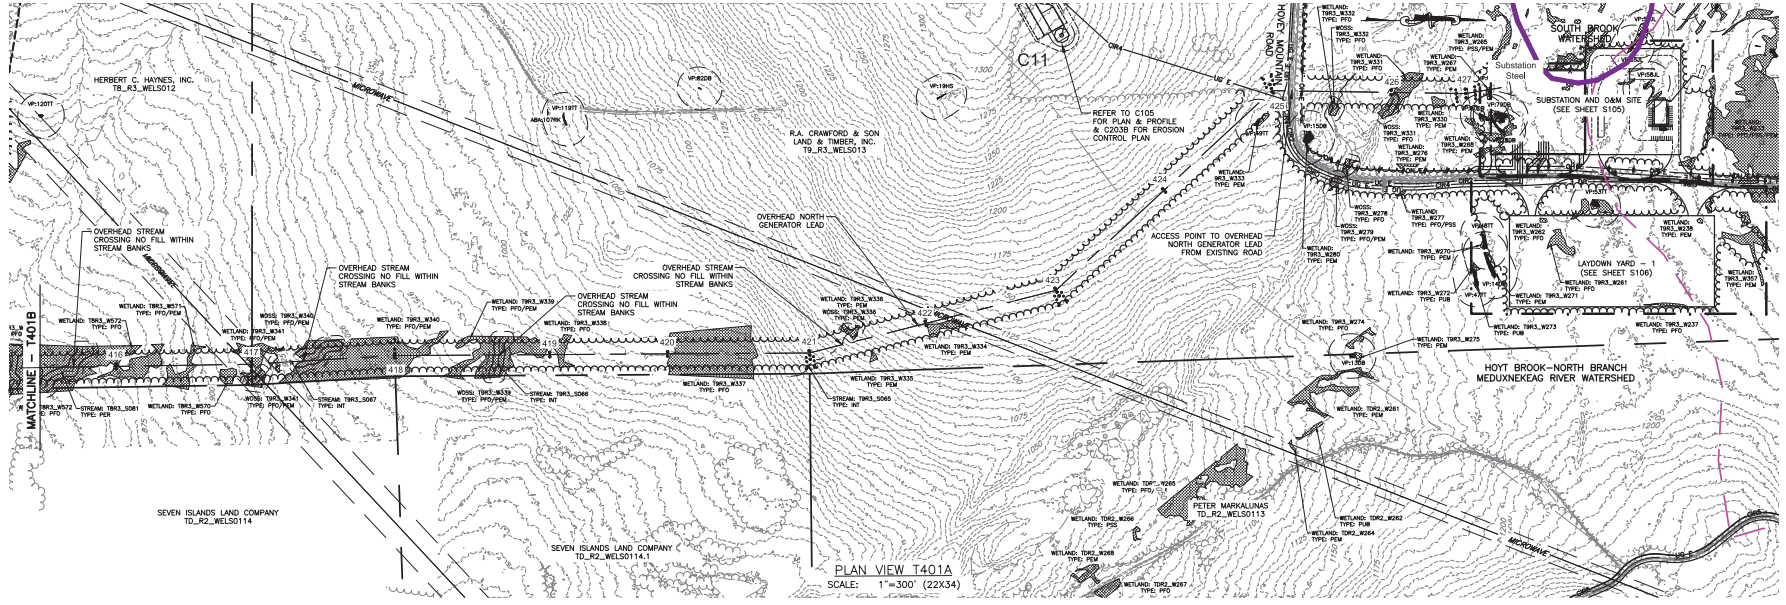

PLAN VIEW T401A
SCALE: 1"=300' (22X34)

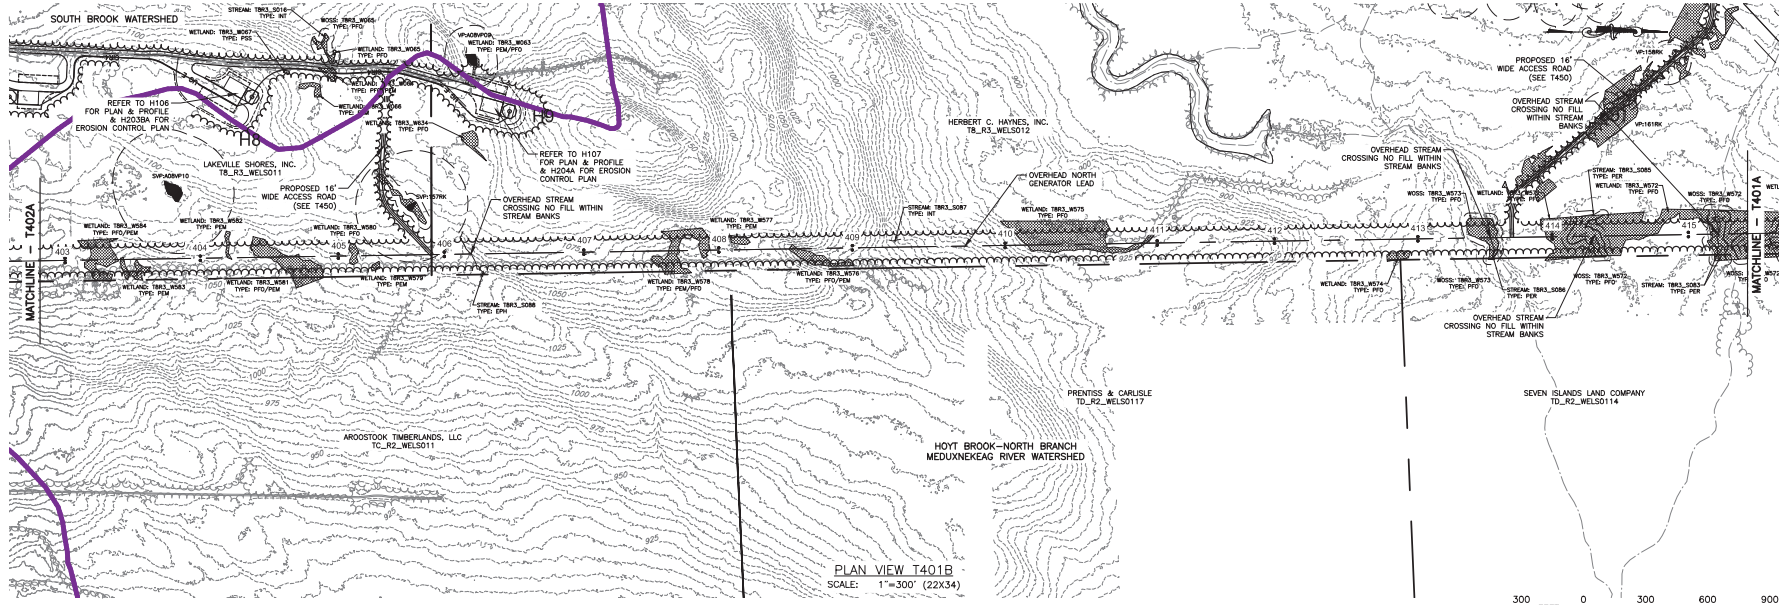


PLAN VIEW T401B
SCALE: 1"=300' (22X34)

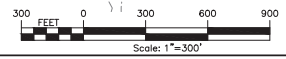


FILE NAME: H:\Projects\140009\Num_Nine_Lead_Form_LEA.dwg (DWG) 140009 1401-1405 Streets.dwg
DATE: 7/26/12 AM
USER: Steven Merrill

PROJECT		DRAWING NO.	
NUMBER NINE WIND FARM AROSTOOK COUNTY, MAINE PRELIMINARY PLANS NOT FOR CONSTRUCTION		T401	
TITLE OF DRAWING		SHEET 319 OF 338	
PROJECT MANAGER		SCALE	
S. MELLOTT		AS SHOWN	
DESIGNED BY		DATE	
D.P.B.A.		JULY 2015	
DRAWN BY		REV	
S. MELLOTT		1.	
D.P.B.A.		2.	


FILE NAME: H:\Projects\140009\Num_Nine_Lead_Form_LEA\DWG\CAD\CAT\140009_1401-1402_Sheets.dwg
 DATE: 7/25/2016 8:25:29 AM
 USER: Steve_McInt

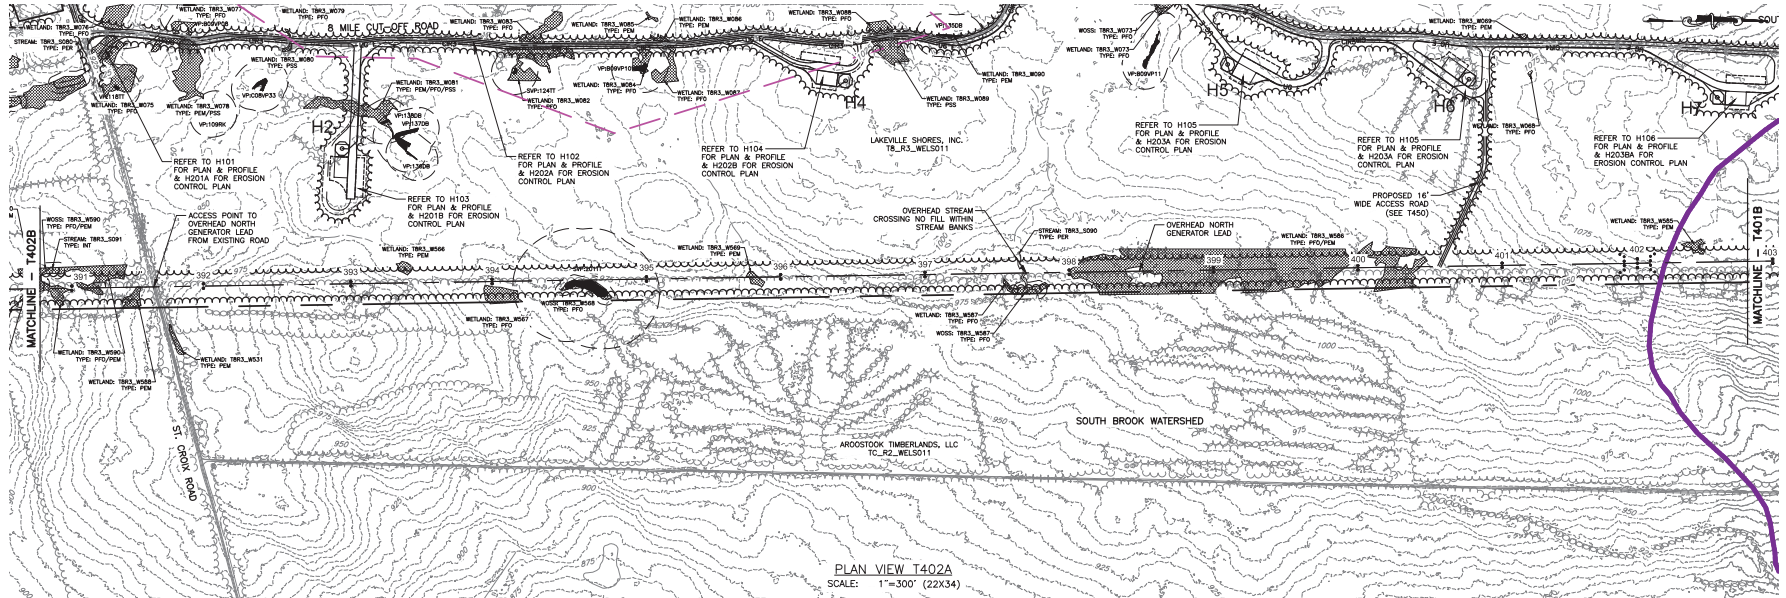

PLAN VIEW T402A
 SCALE: 1"=300' (22X34)

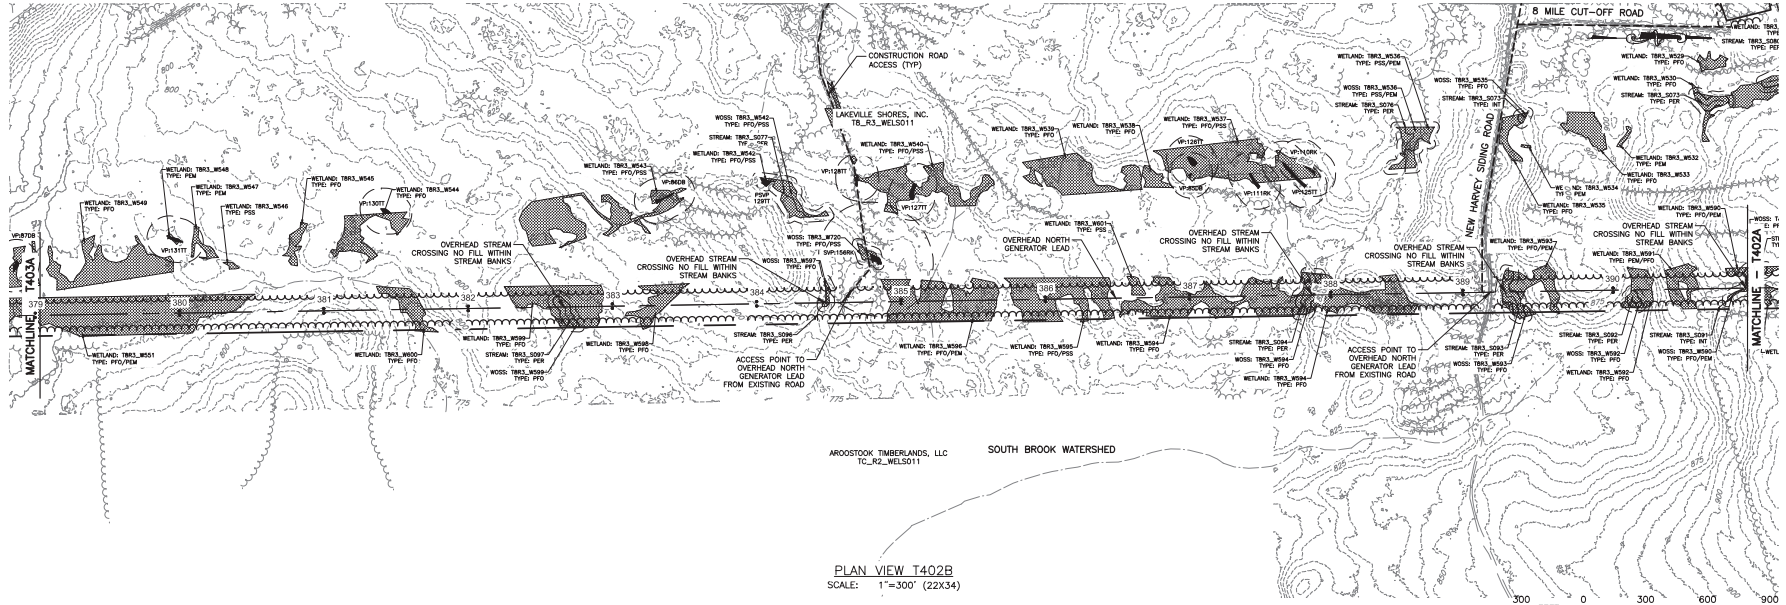

PLAN VIEW T402B
 SCALE: 1"=300' (22X34)

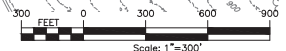

REV	DESCRIPTION	DATE	BY
1	AS SHOWN	JULY 2016	
2			
3			
4			
5			
6			
7			

DATE: JULY 2016
 AS SHOWN


PROJECT MANAGER: S. MELLOTT
 CHECKED: DP/BA
 SCALE: AS SHOWN




PROJECT: NUMBER NINE WIND FARM
 AROOSTOOK COUNTY, MAINE
 PRELIMINARY PLANS NOT FOR CONSTRUCTION
 TITLE OF DRAWING: NORTH GENERATOR LEAD PLAN

DRAWING NO: T402
 SHEET 320 OF 338


FILE NAME: I:\Projects\140009\Num_Nine_Lead_Form_LEA.dwg (A) 140009 1401-1400 Streets.dwg
 DATE: 7/26/14 AM
 USER: Steve Masi

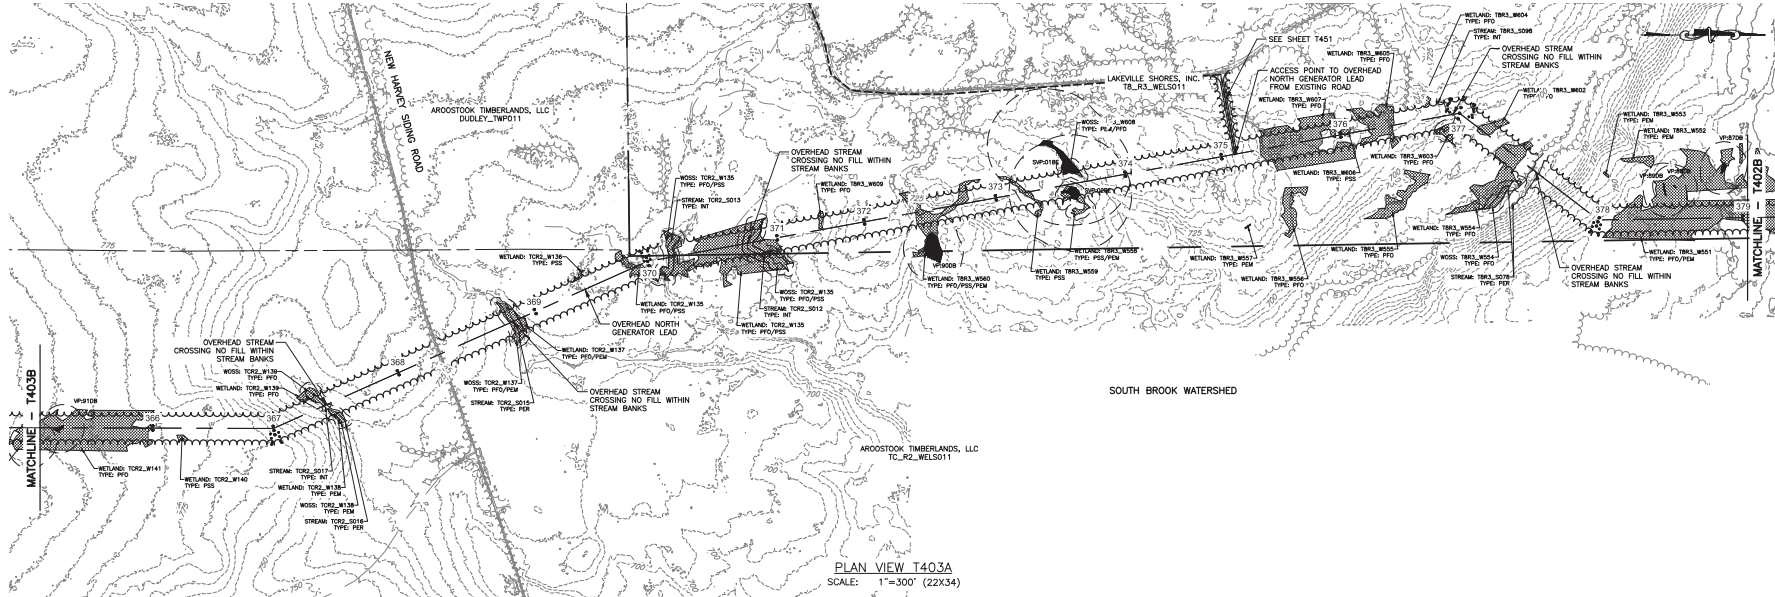

PLAN VIEW T403A
 SCALE: 1"=300' (22X34)

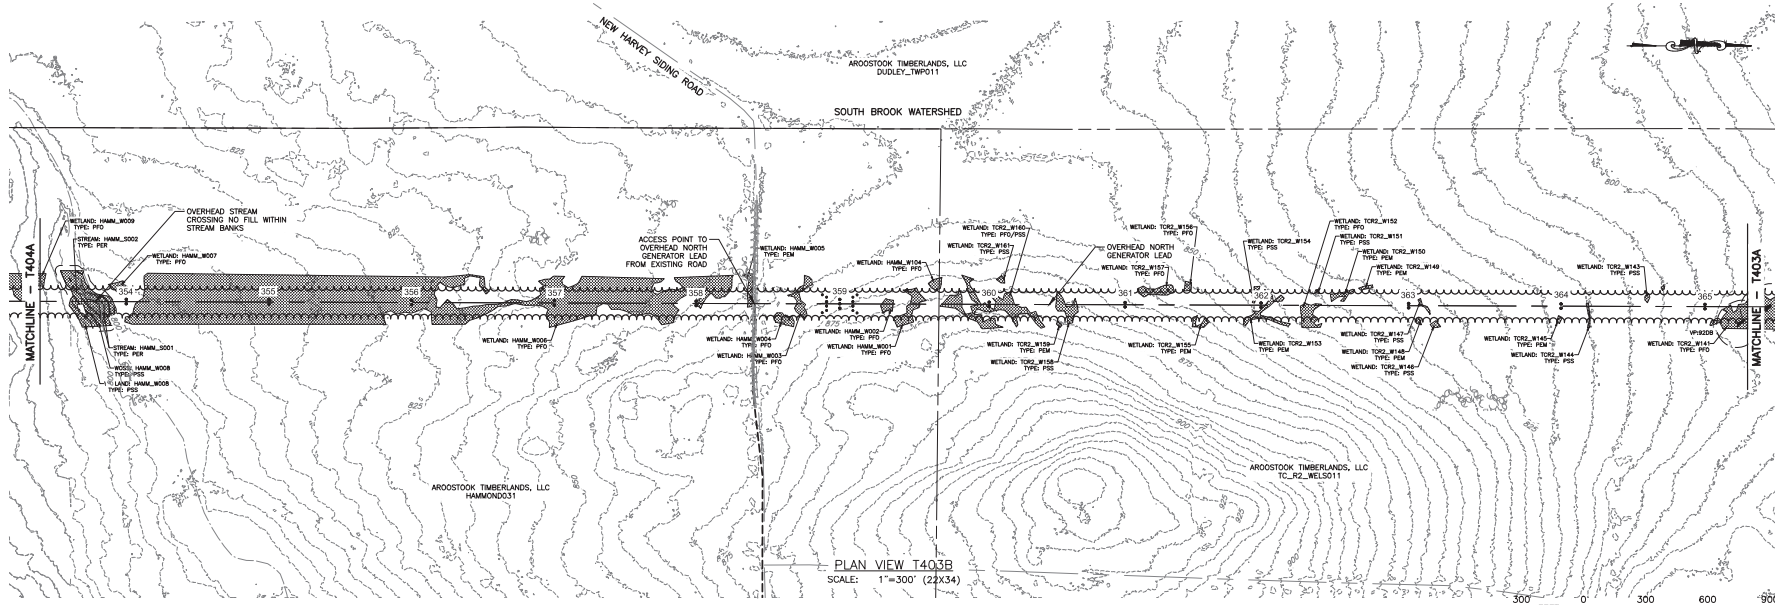

PLAN VIEW T403B
 SCALE: 1"=300' (22X34)

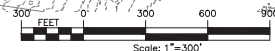

REV	DESCRIPTION	DATE	BY
1			
2			
3			
4			
5			
6			
7			


DATE: JULY 2015
 AS SHOWN

PROJECT: NUMBER NINE WIND FARM
 AROOSTOOK COUNTY, MAINE
 PRELIMINARY PLANS NOT FOR CONSTRUCTION


PROJECT NO: 140009
 DRAWING NO: T403
 SHEET 322 OF 338

PROJECT MANAGER: S. MELLOTT
 EXAMINER: DPBA
 SCALE: AS SHOWN
 DATE: JULY 2015


CONTRACT NO. 0314
 U.S.A. P.C.
 PREPARED BY: S. MELLOTT
 CHECKED BY: DPBA
 DATE: JULY 2015

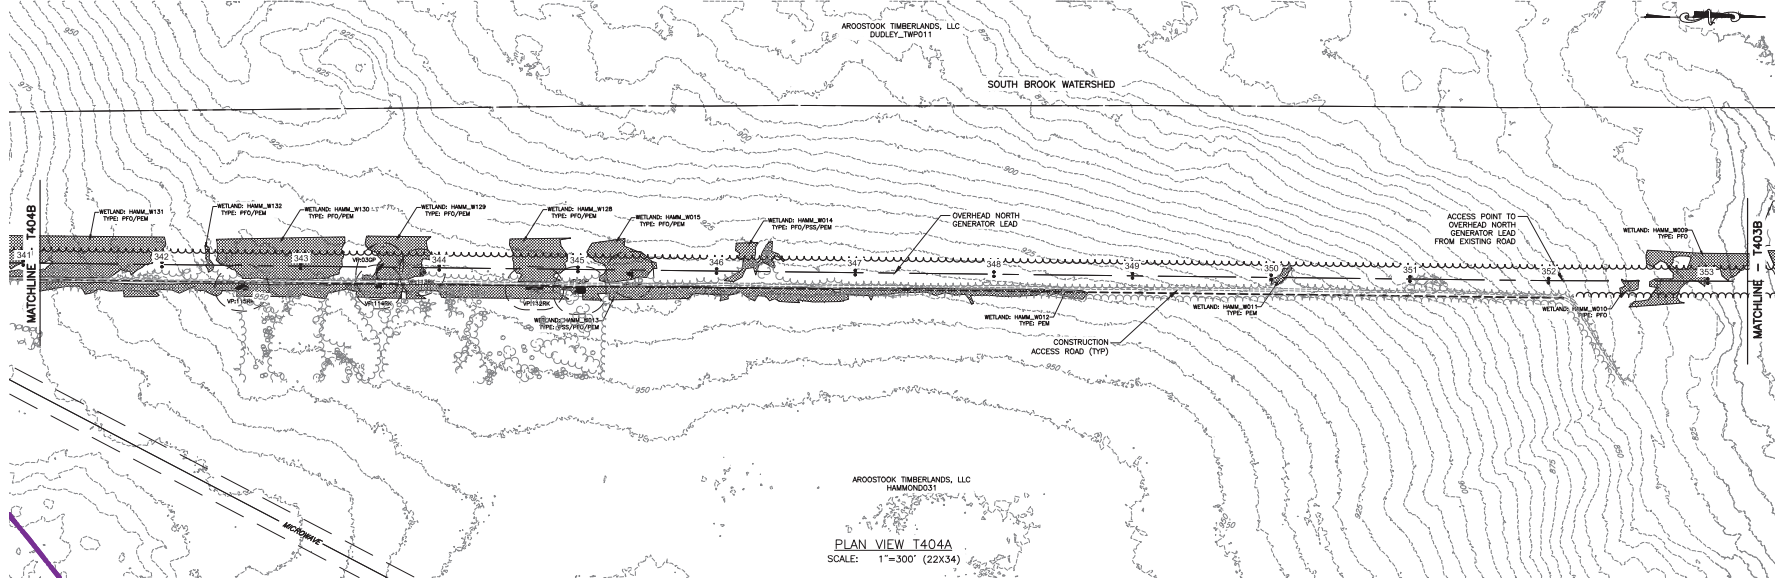

PLAN VIEW T404A
SCALE: 1"=300' (22X34)

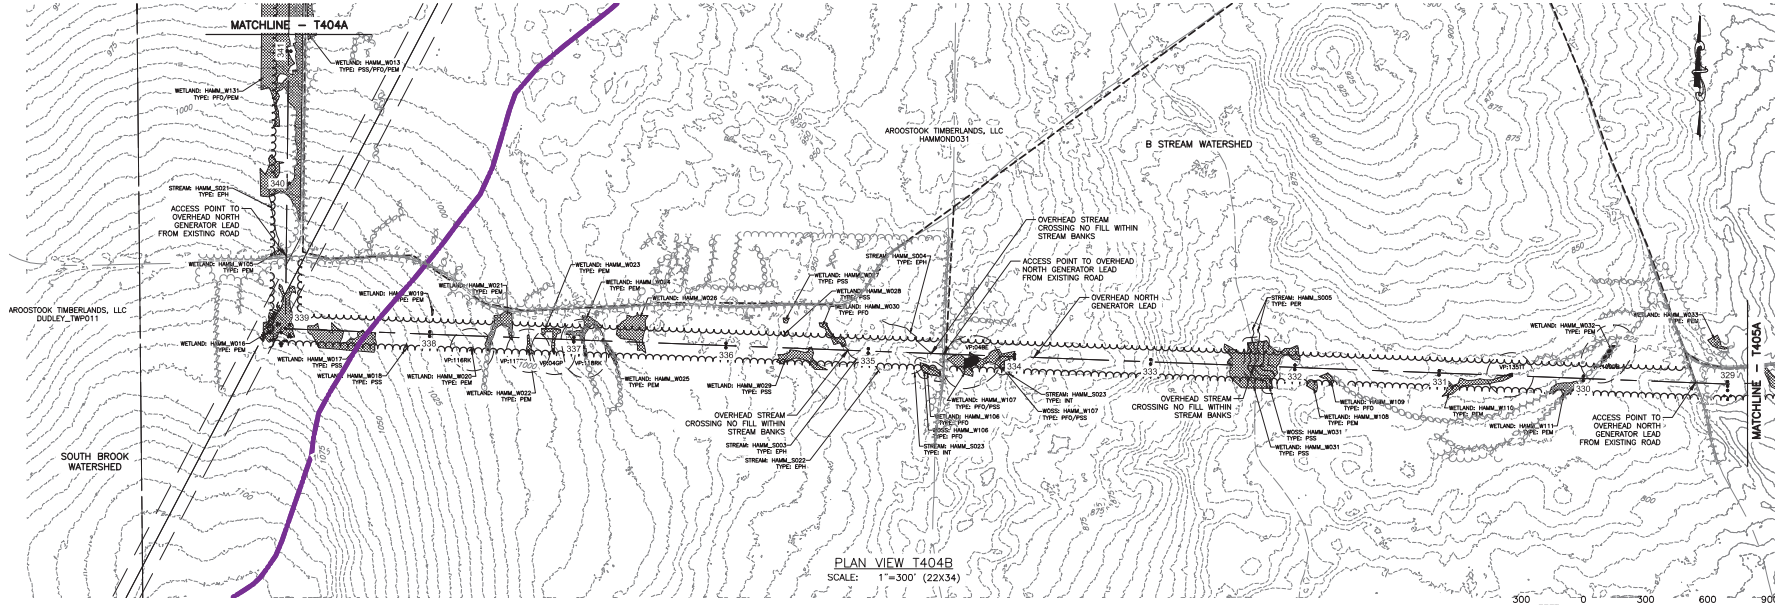

PLAN VIEW T404B
SCALE: 1"=300' (22X34)

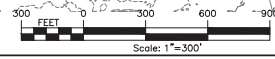

FILE NAME: I:\Projects\140009\Num_Rev_01\Drawings\T404A.dwg
 USER: Steve Madiot
 DATE: 8/27/16 AM

NO.	REV	DESCRIPTION	DATE	BY
7				
6				
5				
4				
3				
2				
1				



PROJECT NO. 140009
 PROJECT MANAGER S. MELLOTT
 DRAWING NO. T404
 SCALE AS SHOWN
 SHEET NO. JULY 2016



PROJECT: NUMBER NINE WIND FARM
 AROOSTOOK COUNTY, MAINE
 PRELIMINARY PLANS NOT FOR CONSTRUCTION
 TITLE OF DRAWING: NORTH GENERATOR LEAD PLAN

DRAWING NO. T404
 SHEET 323 OF 338


FILE NAME: I:\Projects\140009\Num_Nine_Mid_Form_LBA\Drawn\T405.dwg
 DATE: 7/23/13 AM
 USER: Steve Merrill

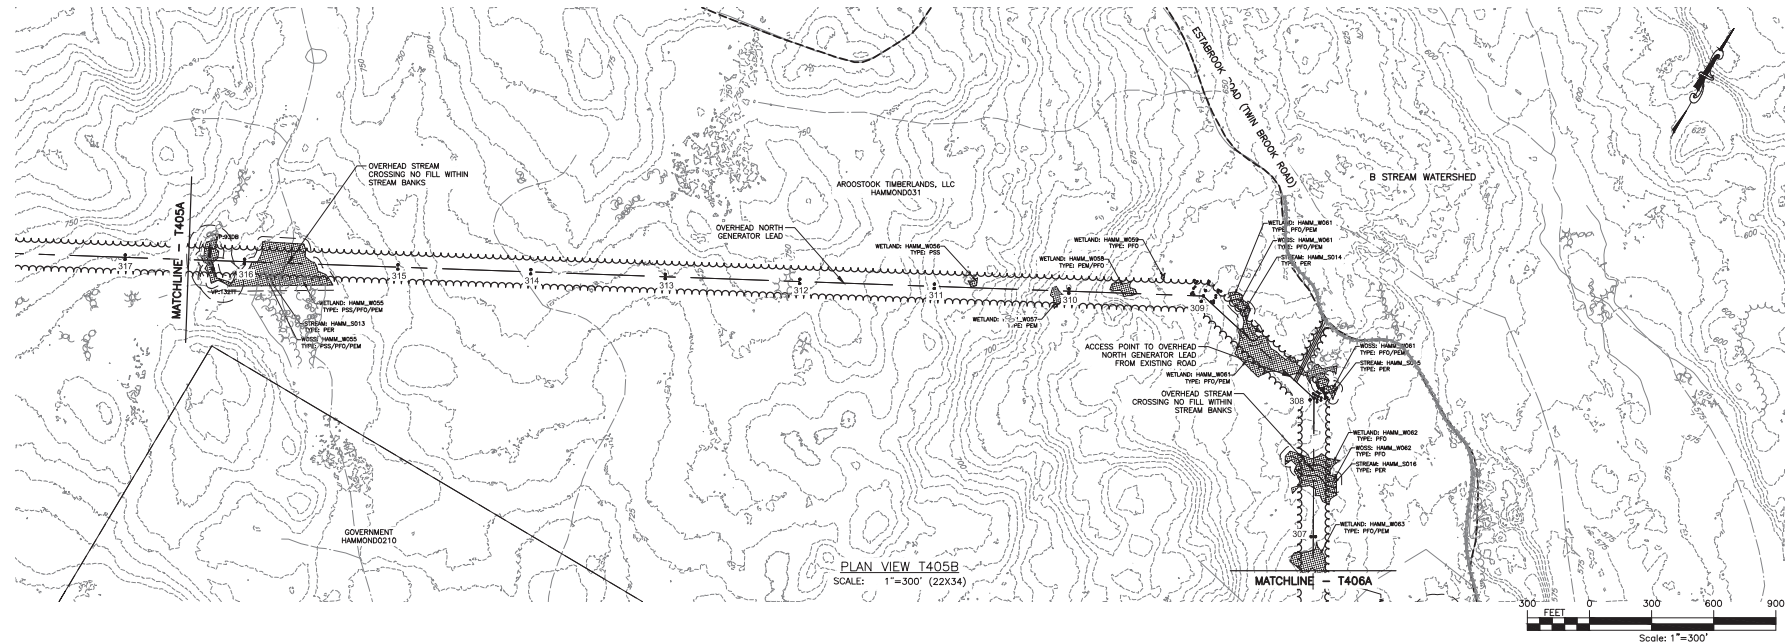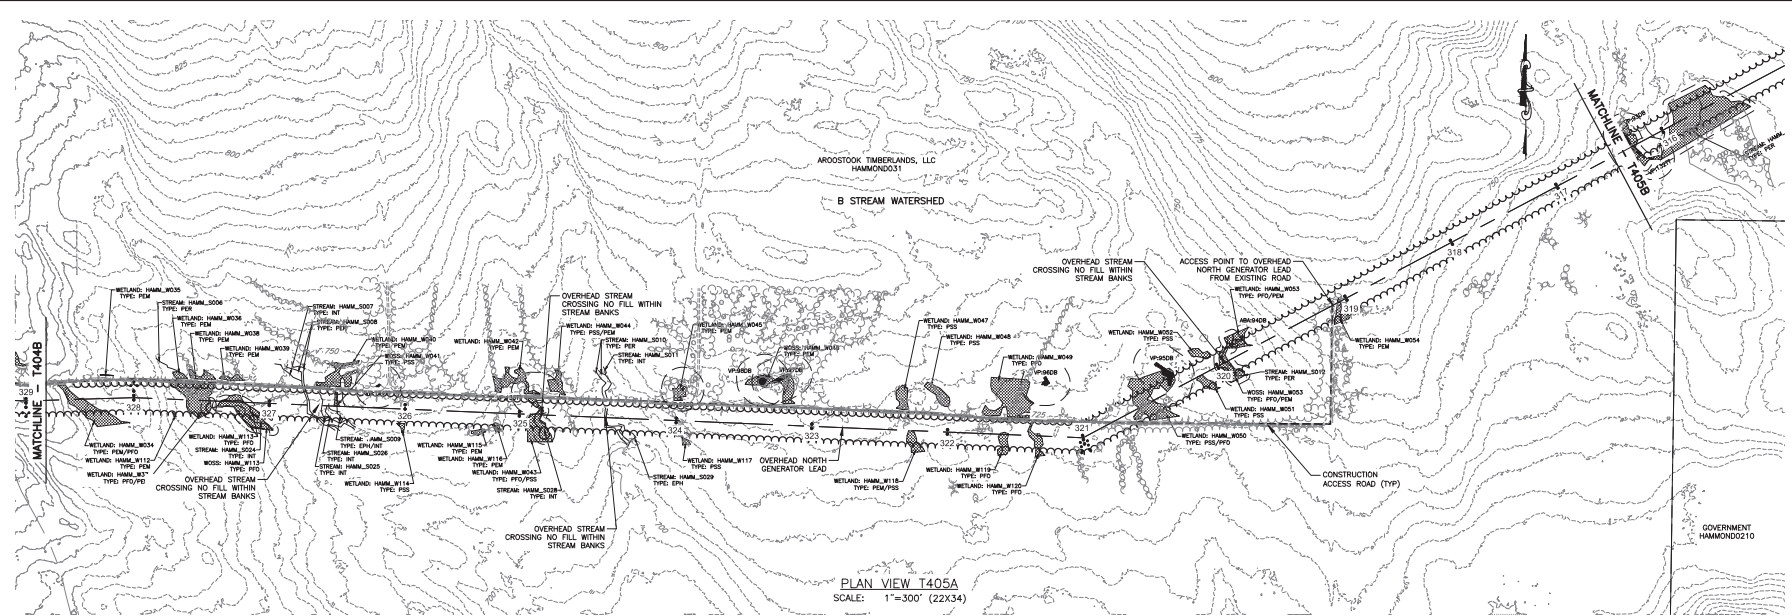


DRAWING NO.		T405	
PROJECT		NUMBER NINE WIND FARM ARROSTOOK COUNTY, MAINE PRELIMINARY PLANS NOT FOR CONSTRUCTION	
TITLE OF DRAWING		NORTH GENERATOR LEAD PLAN	
DESIGNER		S. MELLOTT	
CHECKED		D.P.B.A.	
DATE		JULY 2015	
SCALE		AS SHOWN	
PROJECT MANAGER		S. MELLOTT	
DESIGNED BY		S. MELLOTT	
DRAWN BY		S. MELLOTT	
DATE		JULY 2015	
REVISION		REV	
DESCRIPTION		DATE	
BY		DATE	



FILE NAME: I:\Projects\140009\Num_Nine_Mid_Form_LEA.dwg (CAD) 140009 - 1406 - 1410 Sheets.dwg
 DATE: 7/23/15 AM
 USER: Steve Mallett

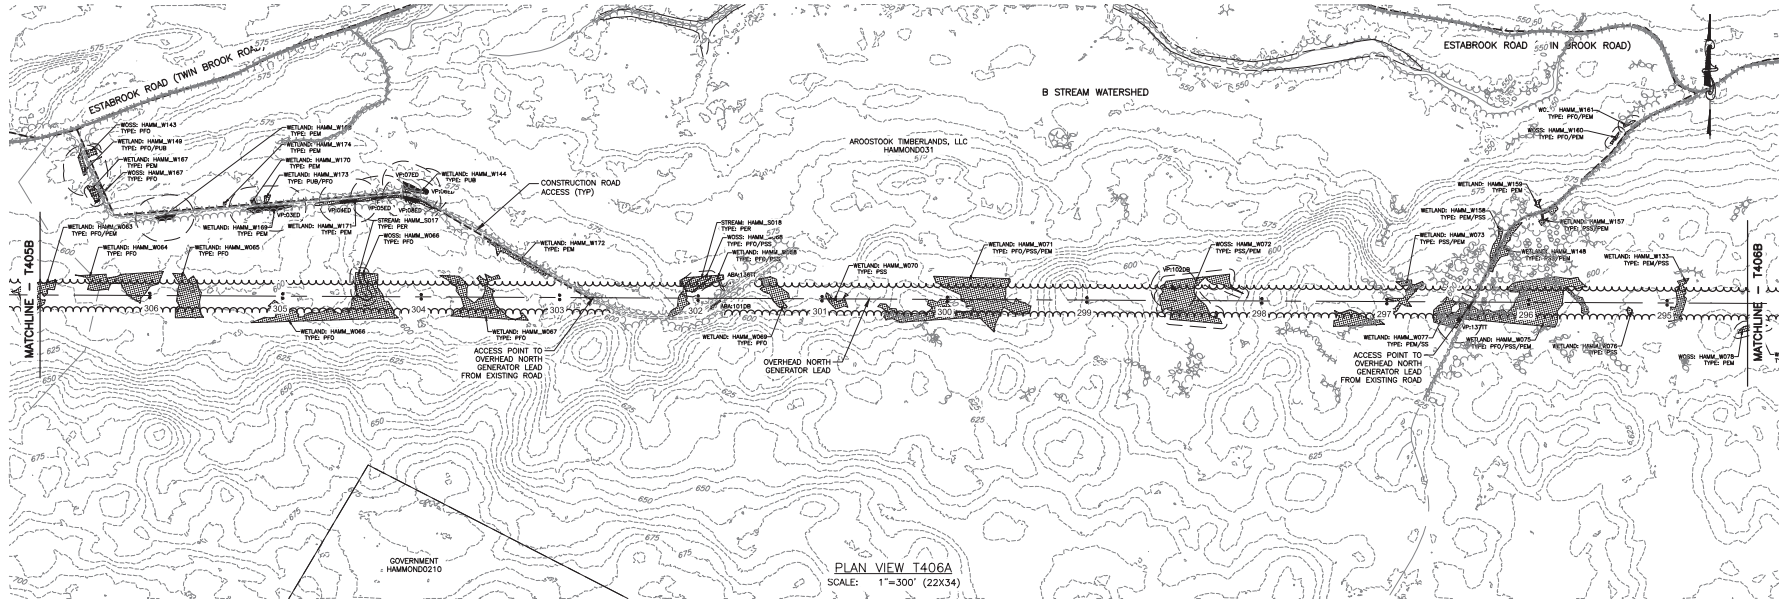

PLAN VIEW T406A
 SCALE: 1"=300' (22X34)

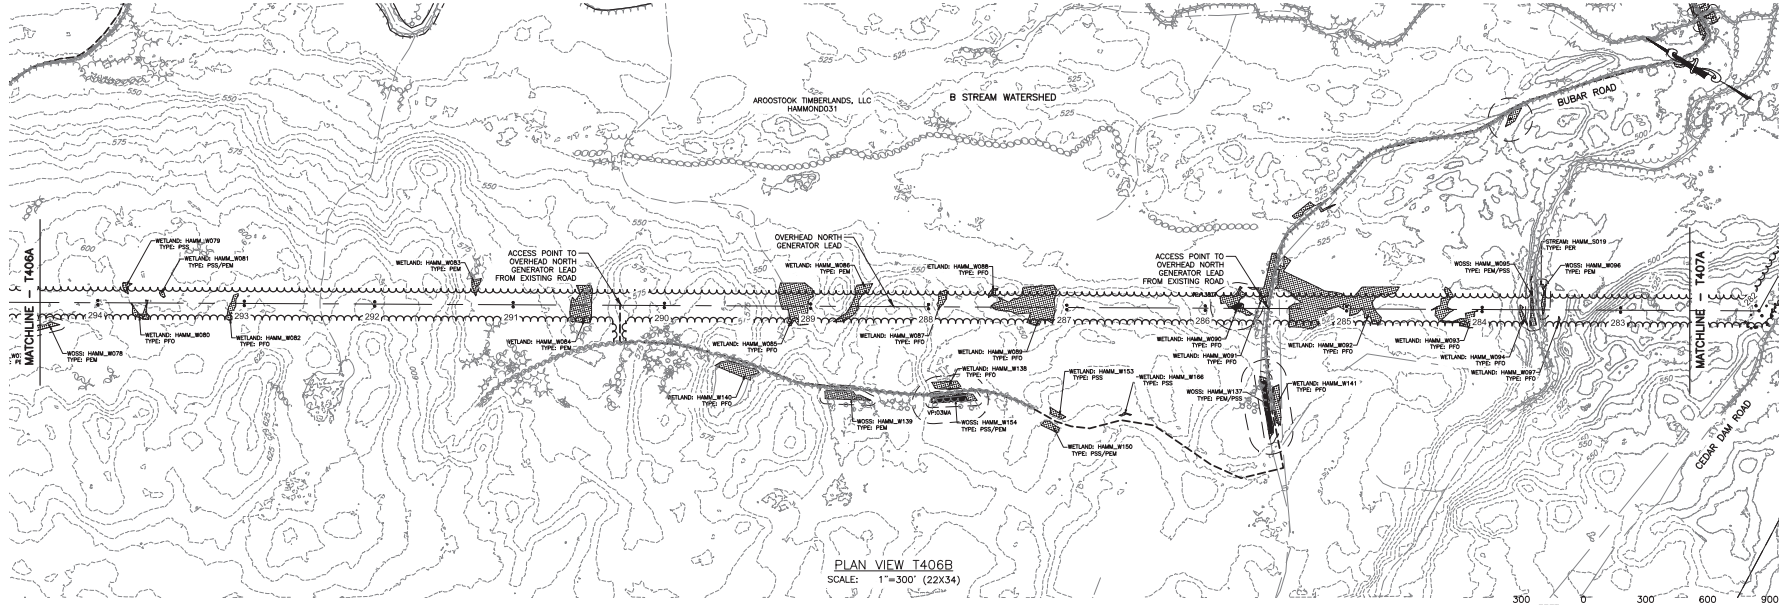

PLAN VIEW T406B
 SCALE: 1"=300' (22X34)



REV	DESCRIPTION	DATE	BY
1			
2			
3			
4			
5			
6			
7			



DATE: JULY 2015
 AS SHOWN

PROJECT: 140009
 SUBJECT: NUMBER NINE WIND FARM
 DRAWN BY: S. MELLOTT
 CHECKED BY: DPBA
 SCALE: AS SHOWN



PROJECT: NUMBER NINE WIND FARM
 AROOSTOOK COUNTY, MAINE
 PRELIMINARY PLANS NOT FOR CONSTRUCTION
 TITLE OF DRAWING: NORTH GENERATOR LEAD PLAN


DRAWING NO: T406
 SHEET 325 OF 338

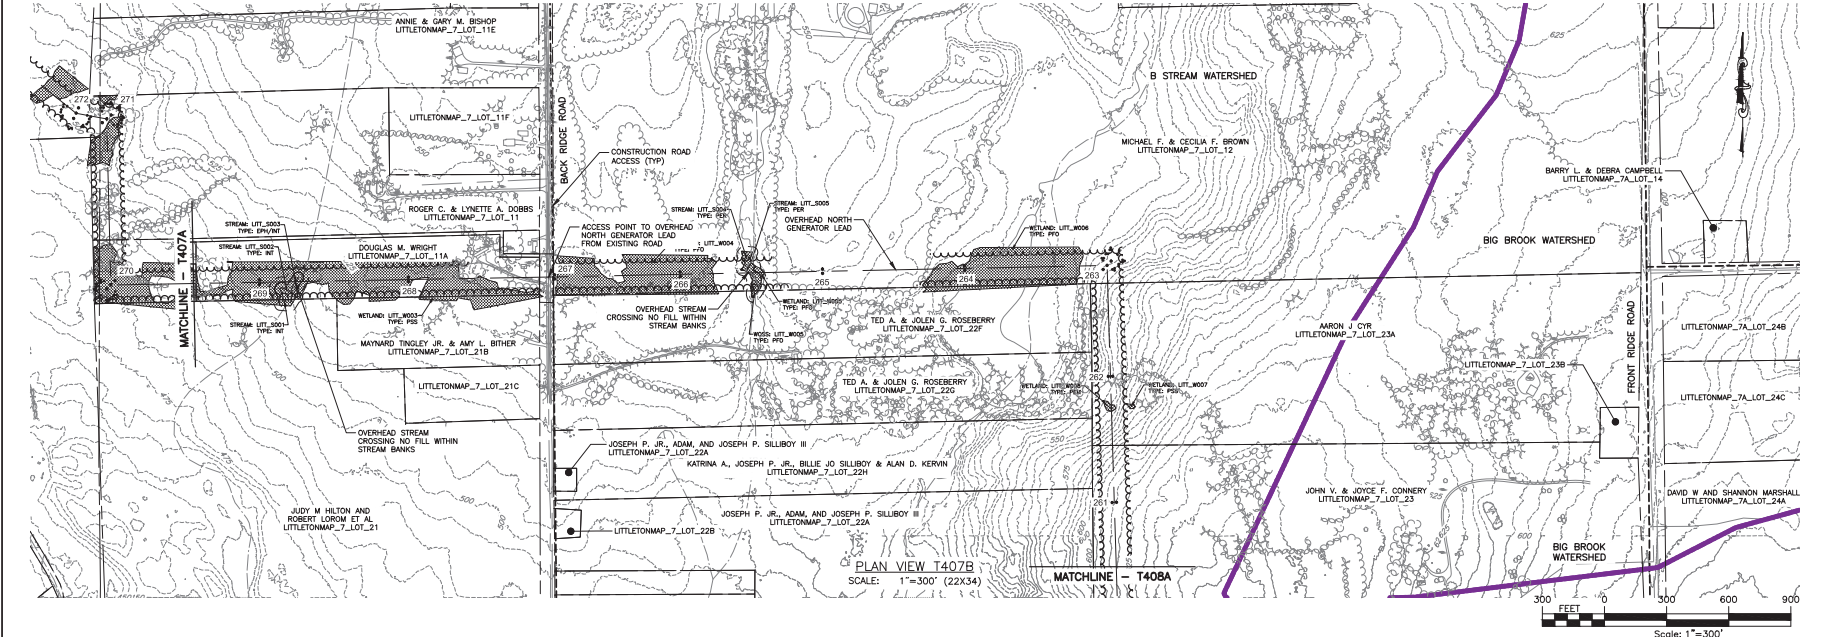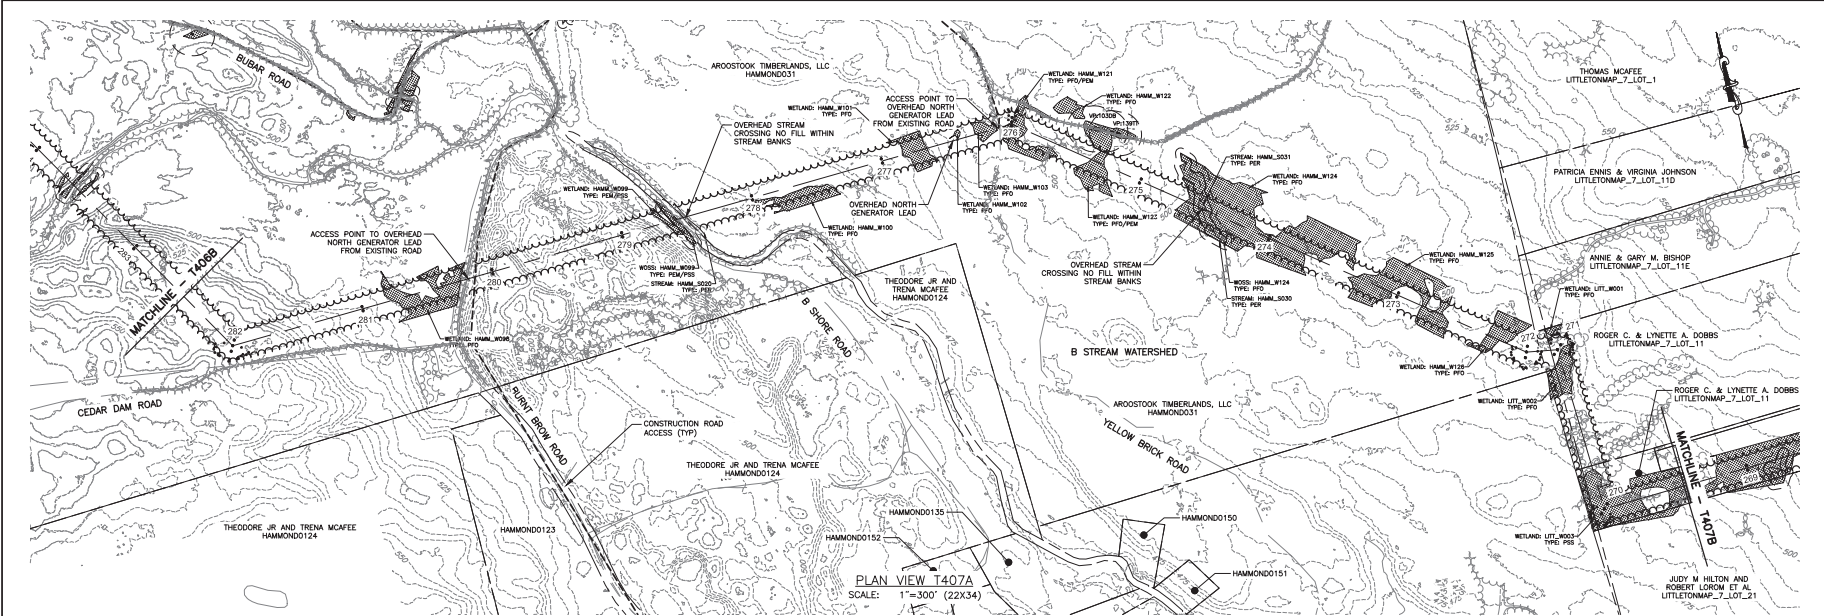


FILE NAME: I:\Projects\140009\Num_Rev_Lead_Form_LEA\DWG\T407A.dwg
 DATE: 7/21/15 10:00 AM
 USER: Steve Mallett

REV	DESCRIPTION	DATE	BY
1	AS SHOWN	JULY 2015	
2			
3			
4			
5			
6			
7			


PROJECT NO. 140009
 PROJECT MANAGER S. MELLOTT
 EXAMINER DPBA
 SCALE AS SHOWN
 SHEET DATE JULY 2015


 FISH CREEK ASSOCIATES, INC.
 100009-140009-01-01
 PROJECT: NUMBER NINE WIND FARM
 AROOSTOOK COUNTY, MAINE
 PRELIMINARY PLANS NOT FOR CONSTRUCTION
 TITLE OF DRAWING: NORTH GENERATOR LEAD PLAN
 DRAWING NO. T407
 SHEET 326 OF 338


FILE NAME: I:\Projects\140009\Num_15\Map_15\Map_15\Map_15.dwg (AutoCAD) 140009 1000-1410 Streets.dwg
 USER: S. MelloTT
 DATE: 7/10/2015 10:23:58 AM

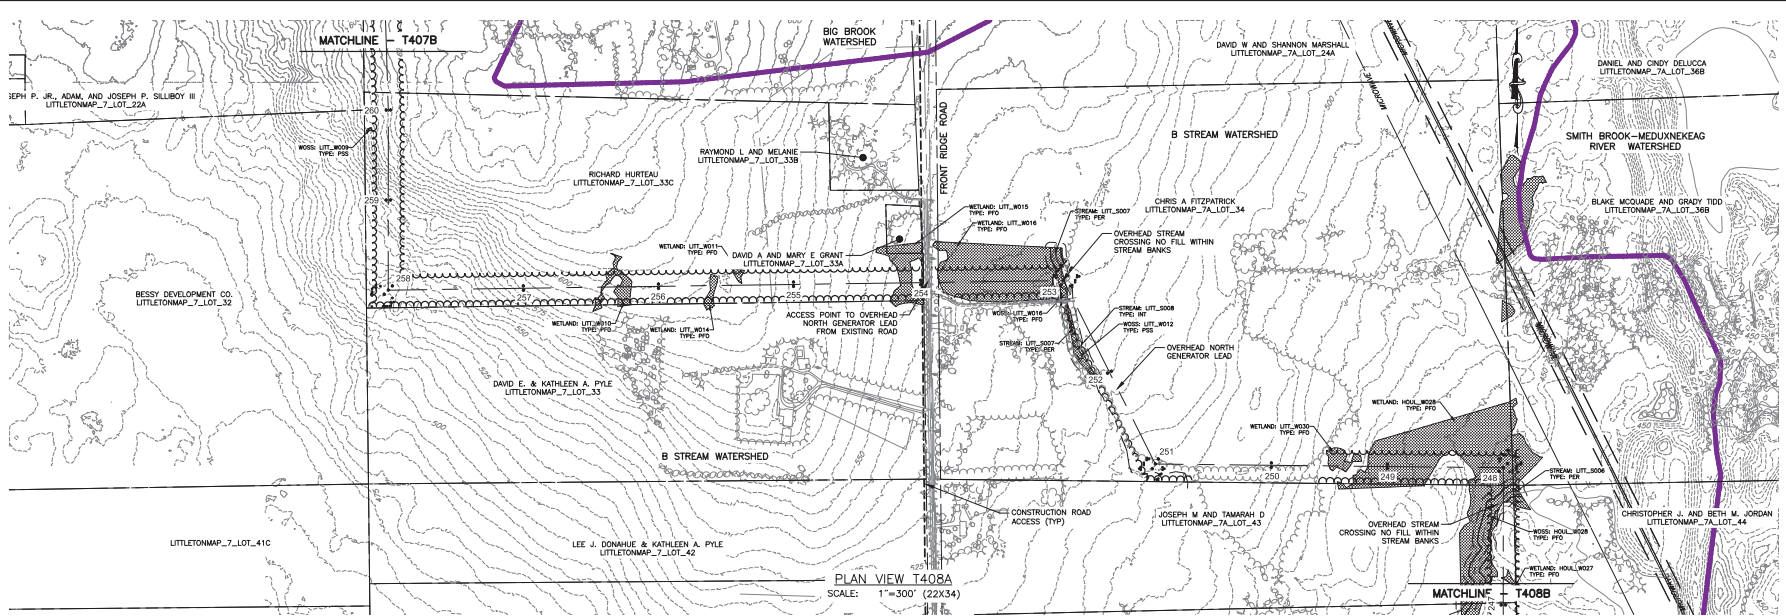

PLAN VIEW T408A
 SCALE: 1"=300' (22X34)

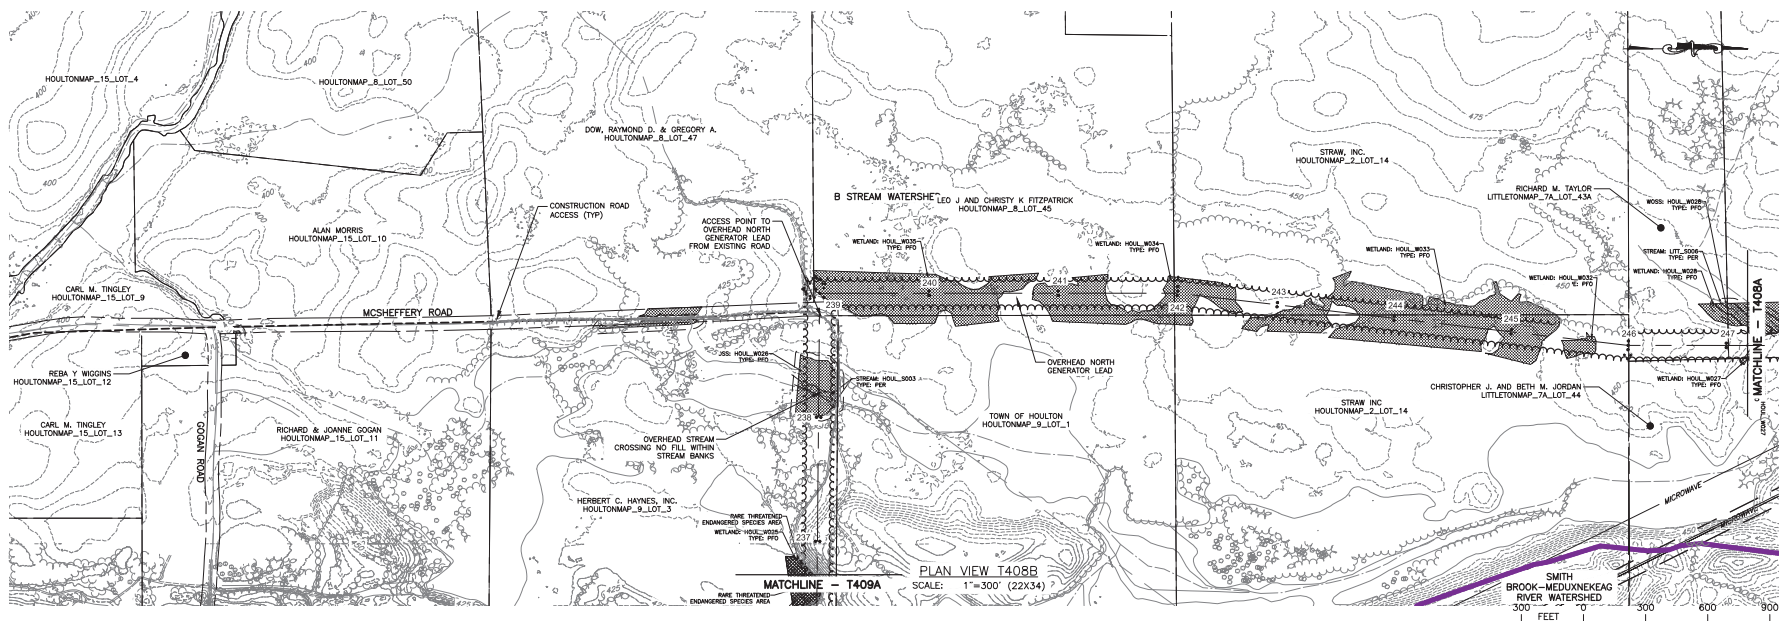


PLAN VIEW T408B
 SCALE: 1"=300' (22X34)

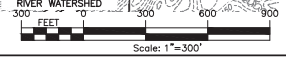


PROJECT		DATE	BY
NUMBER NINE WIND FARM			
ARCOOSTOOK COUNTY, MAINE			
PRELIMINARY PLANS NOT FOR CONSTRUCTION			
DRAWING NO.		REV	DESCRIPTION
T408		1	
SHEET 327 OF 338		2	
		3	
		4	
		5	
		6	
		7	
SUBJECT		DATE	BY
140009		JULY 2015	
PROJECT MANAGER		SCALE	
S. MELLOTT		AS SHOWN	
DRAWN BY			
D. P. BA			
CHECKED BY			
J. S. MELLOTT			
APPROVED BY			
S. MELLOTT			
PROJECT NO.			
140009			
PROJECT NAME			
NUMBER NINE WIND FARM			
DRAWING NO.			
T408			
SHEET 327 OF 338			



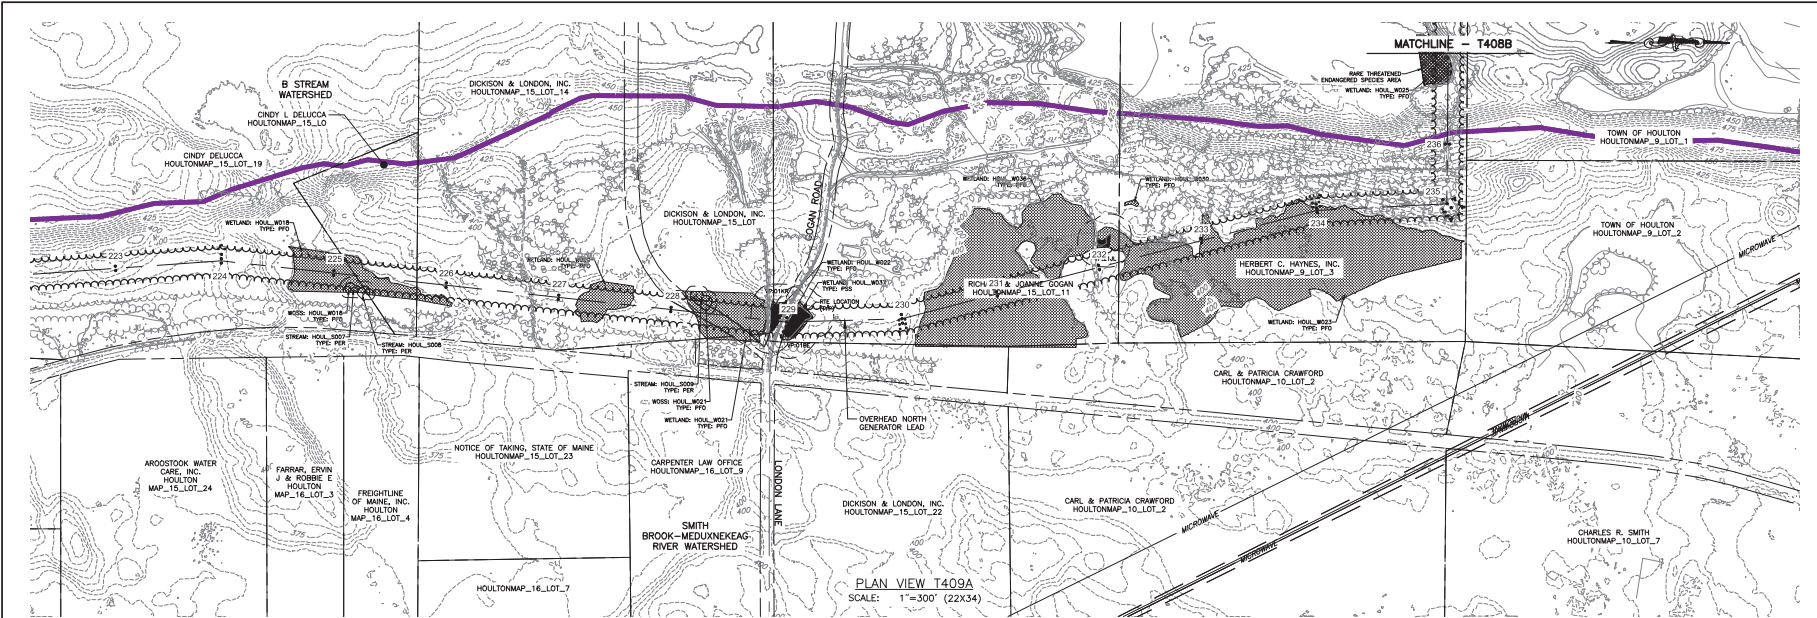

PLAN VIEW T409A
SCALE: 1"=300' (22X34)

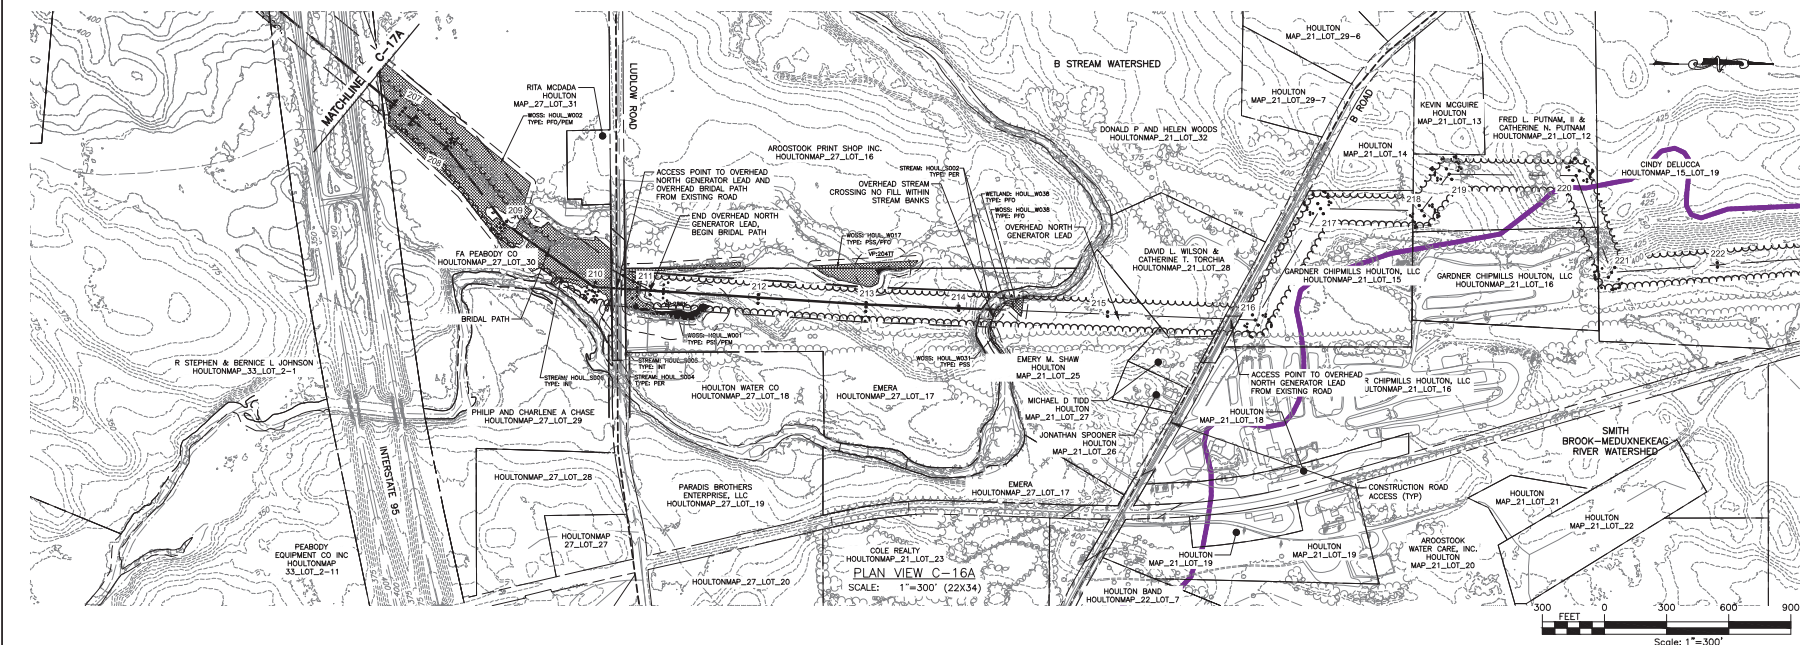

PLAN VIEW C-16A
SCALE: 1"=300' (22X34)


FILE NAME: H:\Projects\140009\Num_Nine_Mid_Form_LEA\Draw\T409A.dwg (A0) 140009 1006-1410 Streets.dwg
DATE PLOTTED: 10/13/2015 10:28:43 AM
USER: Steve M. Merrill

NO.	DATE	DESCRIPTION	BY
1			
2			
3			
4			
5			
6			
7			


PROJECT NO.	140009
PROJECT MANAGER	S. MELLOTT
DESIGNER	DPBA
SCALE	AS SHOWN
DATE	JULY 2015

PROJECT	NUMBER NINE WIND FARM AROSTOOK COUNTY, MAINE PRELIMINARY PLANS NOT FOR CONSTRUCTION
TITLE OF DRAWING	NORTH GENERATOR LEAD AND BRIDGE PATH PLAN
DRAWING NO.	T409
SHEET	328 OF 338



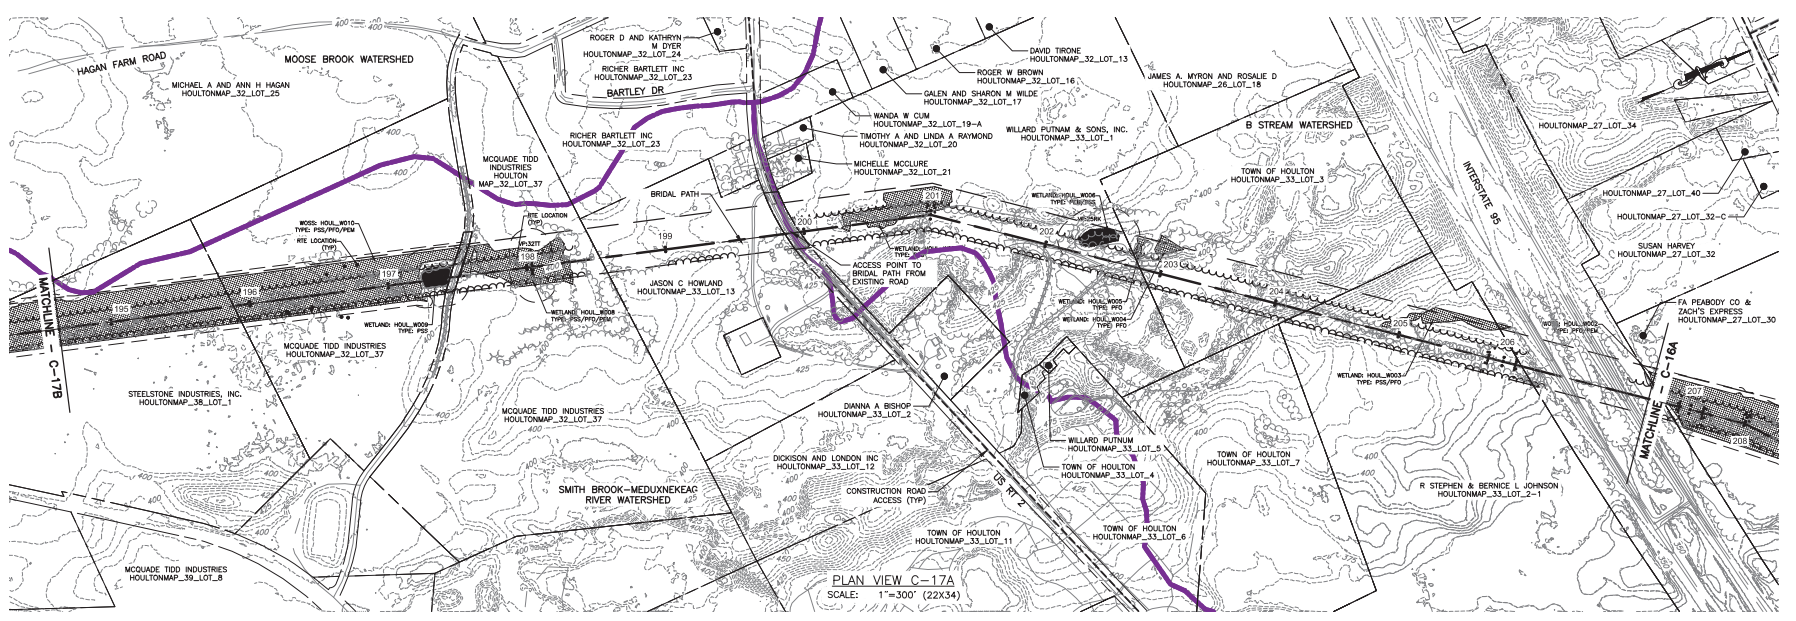

PLAN VIEW C-17A
SCALE: 1"=300' (22X34)

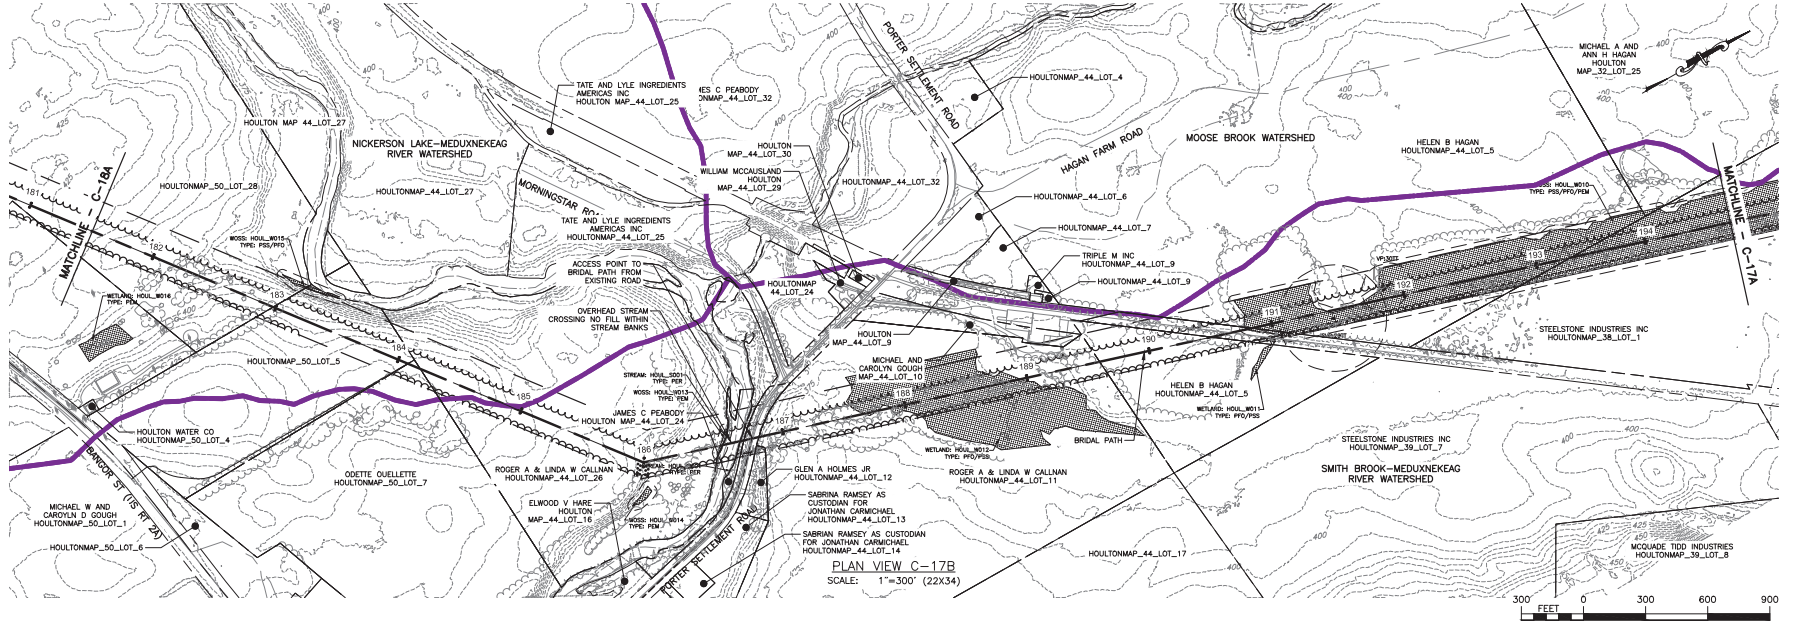

PLAN VIEW C-17B
SCALE: 1"=300' (22X34)

FILE NAME: I:\Projects\140009\Num_Nine_Mid_Form_ESA_Veg_CAD\CAD\140009_1410 Streets.dwg
 USER: Steven Mestri
 DATE: 10/14/10 10:14:46 AM

REV	DESCRIPTION	DATE	BY
1			
2			
3			
4			
5			
6			
7			

PROJECT NO.	140009
PROJECT MANAGER	S. MELLOTT
DRAWN BY	DP/BA
SCALE	AS SHOWN






PROJECT: NUMBER NINE WIND FARM
 AROOSTOOK COUNTY, MAINE
 PRELIMINARY PLANS NOT FOR CONSTRUCTION
 BRIDAL PATH PLAN

DRAWING NO. T410
 SHEET 329 OF 338

FILE NAME: I:\Projects\140009\Num_Rev_1\Drawings\141117_Sheet.dwg
 DATE: 7/26/16 AM
 USER: Steve Merrill

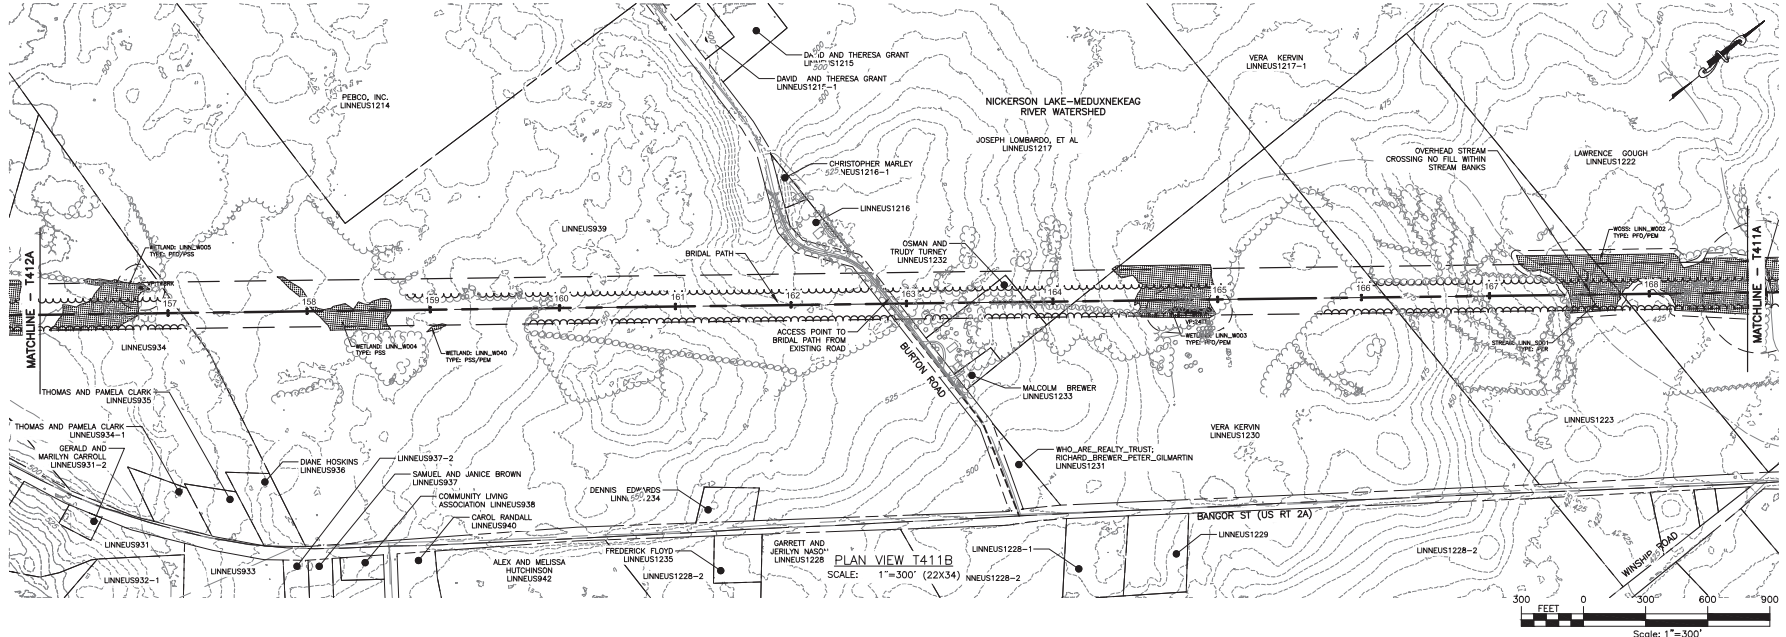
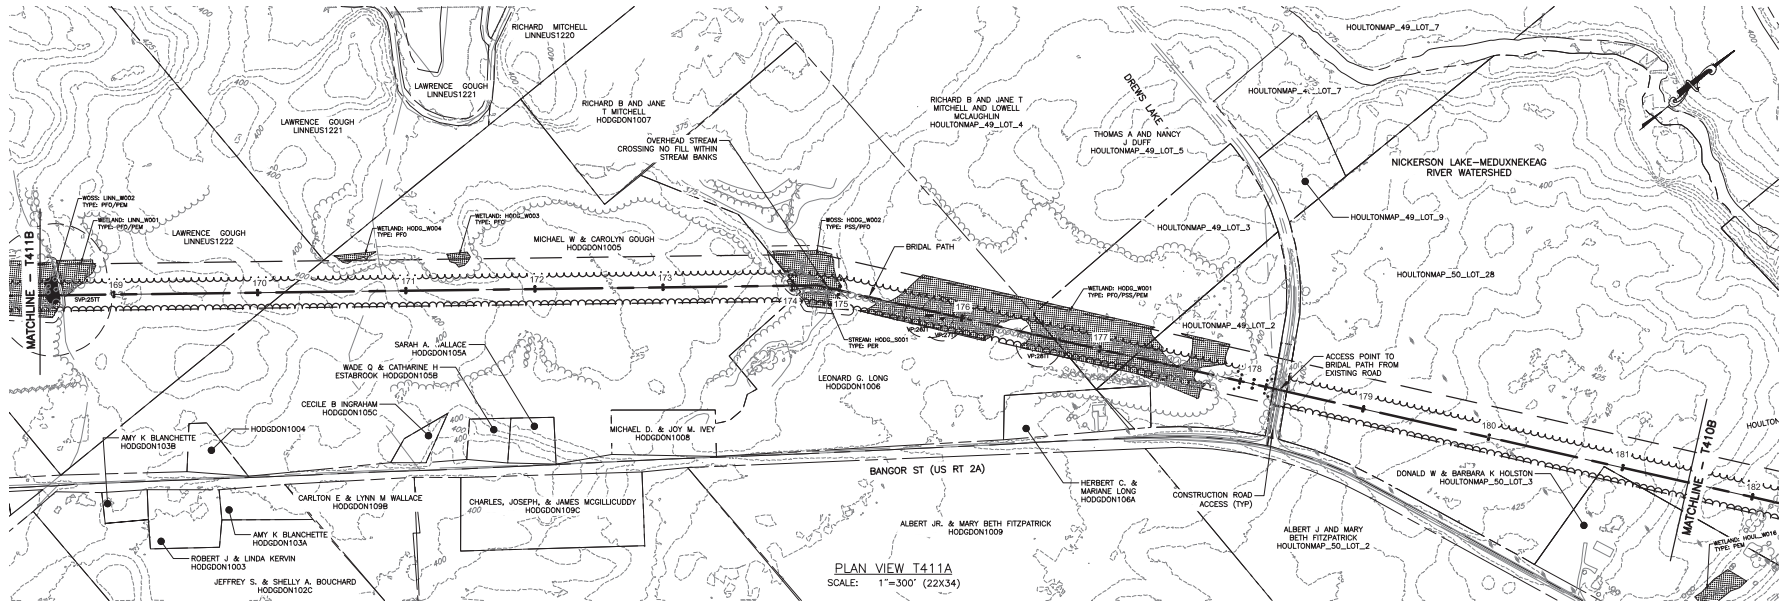


REV	DESCRIPTION	DATE	BY
7			
6			
5			
4			
3			
2			
1			

PROJECT NO.	140009
PROJECT MANAGER	S. MELLOTT
DRAWN BY	DPBA
CHECKED BY	AS SHOWN
DATE	JULY 2015

PROJECT	NUMBER NINE WIND FARM ARCOOCHUCK COUNTY, MAINE PRELIMINARY PLANS NOT FOR CONSTRUCTION
TITLE OF DRAWING	BRIDAL PATH PLAN
DRAWING NO.	T411
SHEET	330 OF 338

FILE NAME: I:\Projects\140009\Num_1412\Wind_Farm_ESA_V01\140009_1412-1417_Sheets.dwg
 DATE: 7/26/12 AM
 USER: Steven Mardit

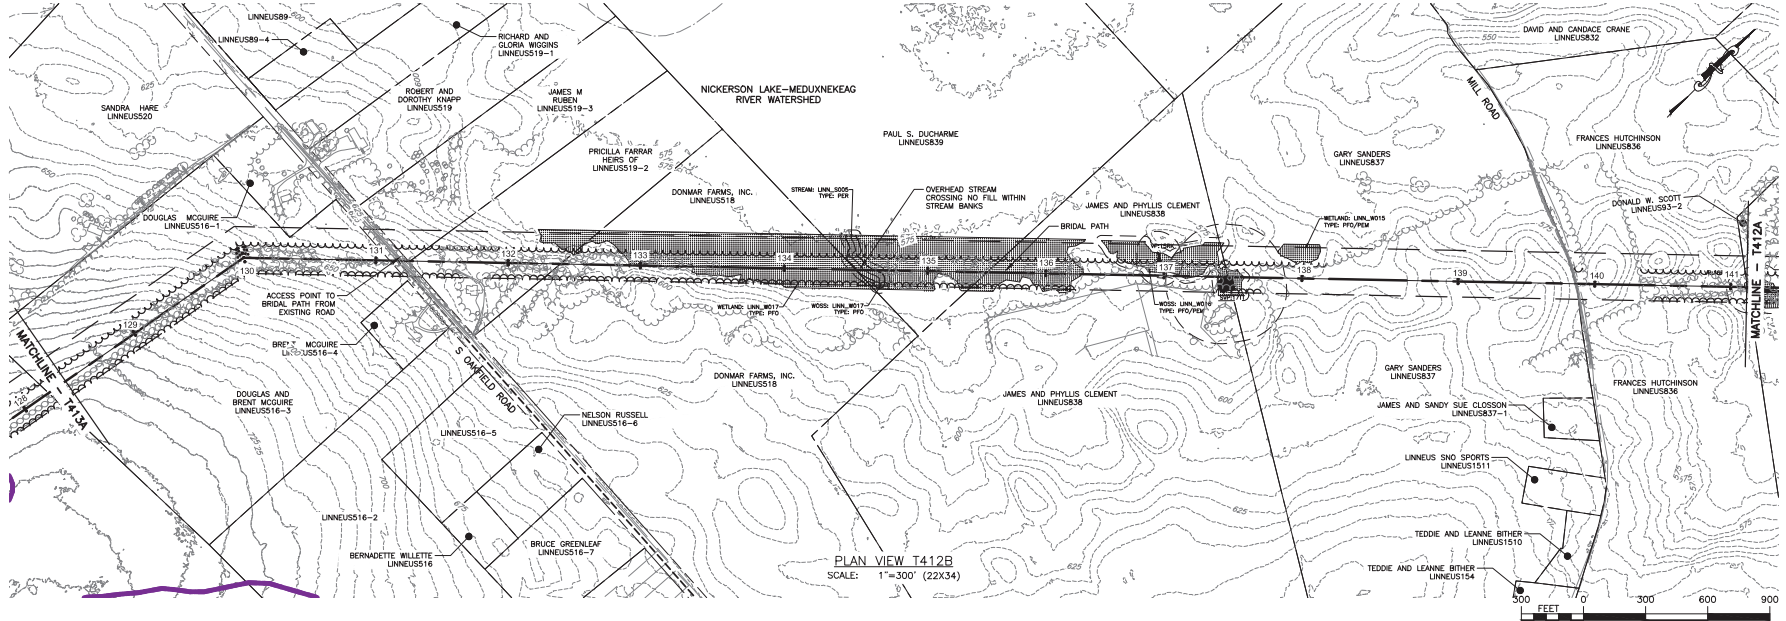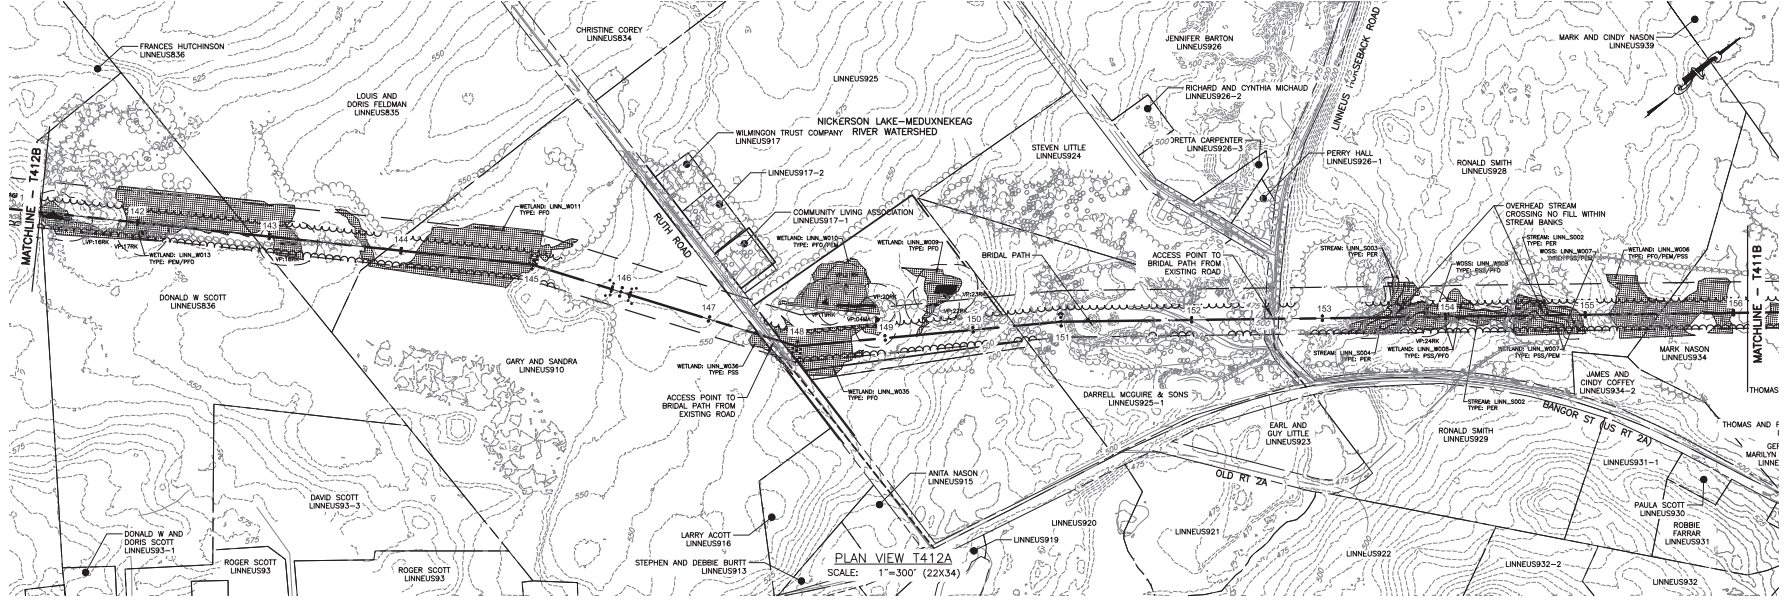

REV	DESCRIPTION	DATE	BY
7			
6			
5			
4			
3			
2			
1			



PROJECT NO.	140009
PROJECT MANAGER	S. MELLOTT
DRAWN BY	DPBA
CHECKED BY	AS SHOWN
DATE	JULY 2015



PROJECT: NUMBER NINE WIND FARM
 AROOSTOOK COUNTY, MAINE
 PRELIMINARY PLANS NOT FOR CONSTRUCTION
 BRIDAL PATH PLAN

DRAWING NO. **T412**
 SHEET 331 OF 338

FILE NAME: I:\Projects\140009\Num_9\Map_Arind_Form_LSA_Vray(CAD).DWG 1411-1417 Sheets.dwg
 DATE: 7/27/12 AM
 USER: Steven Merrill

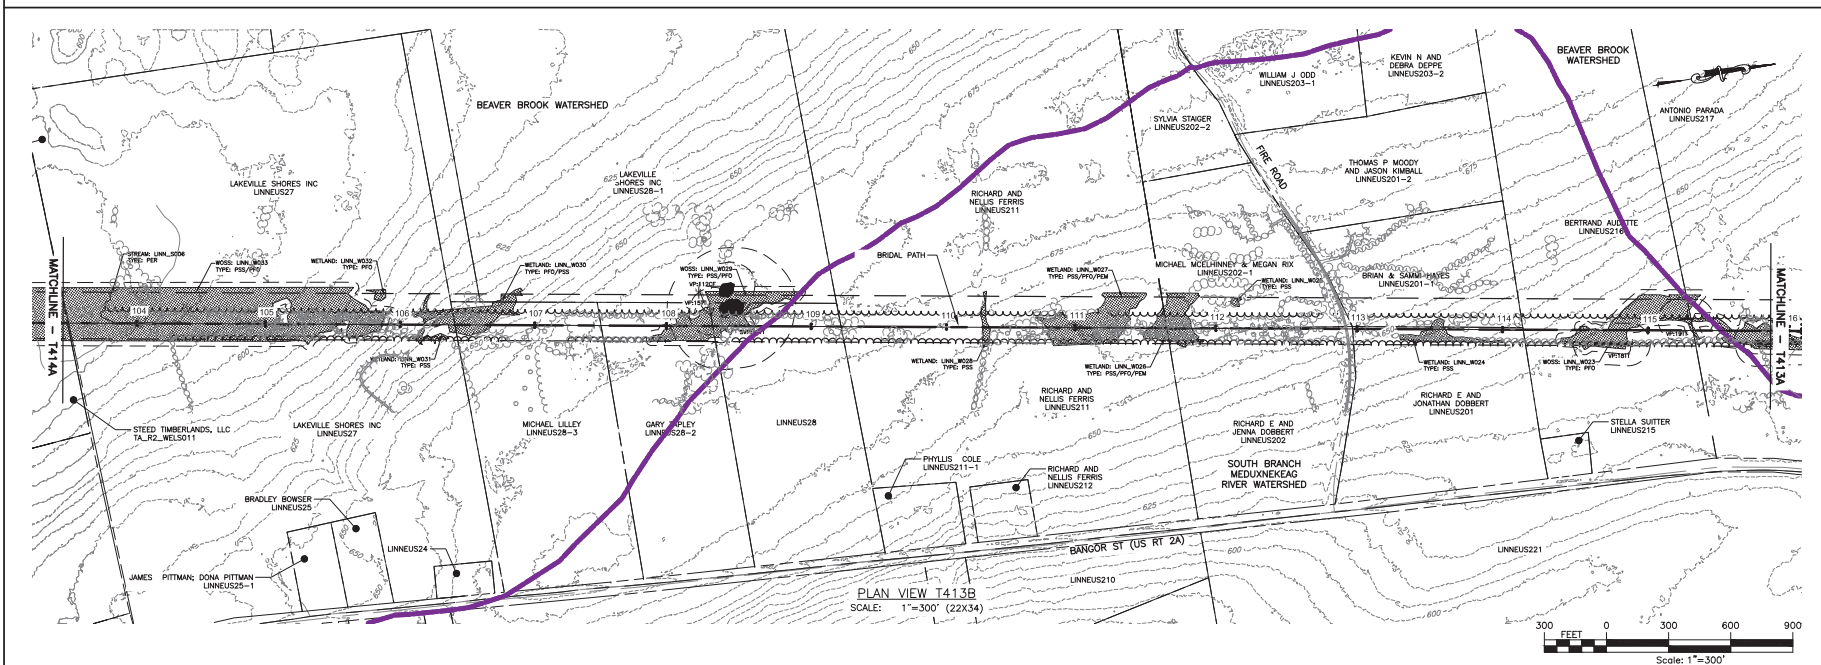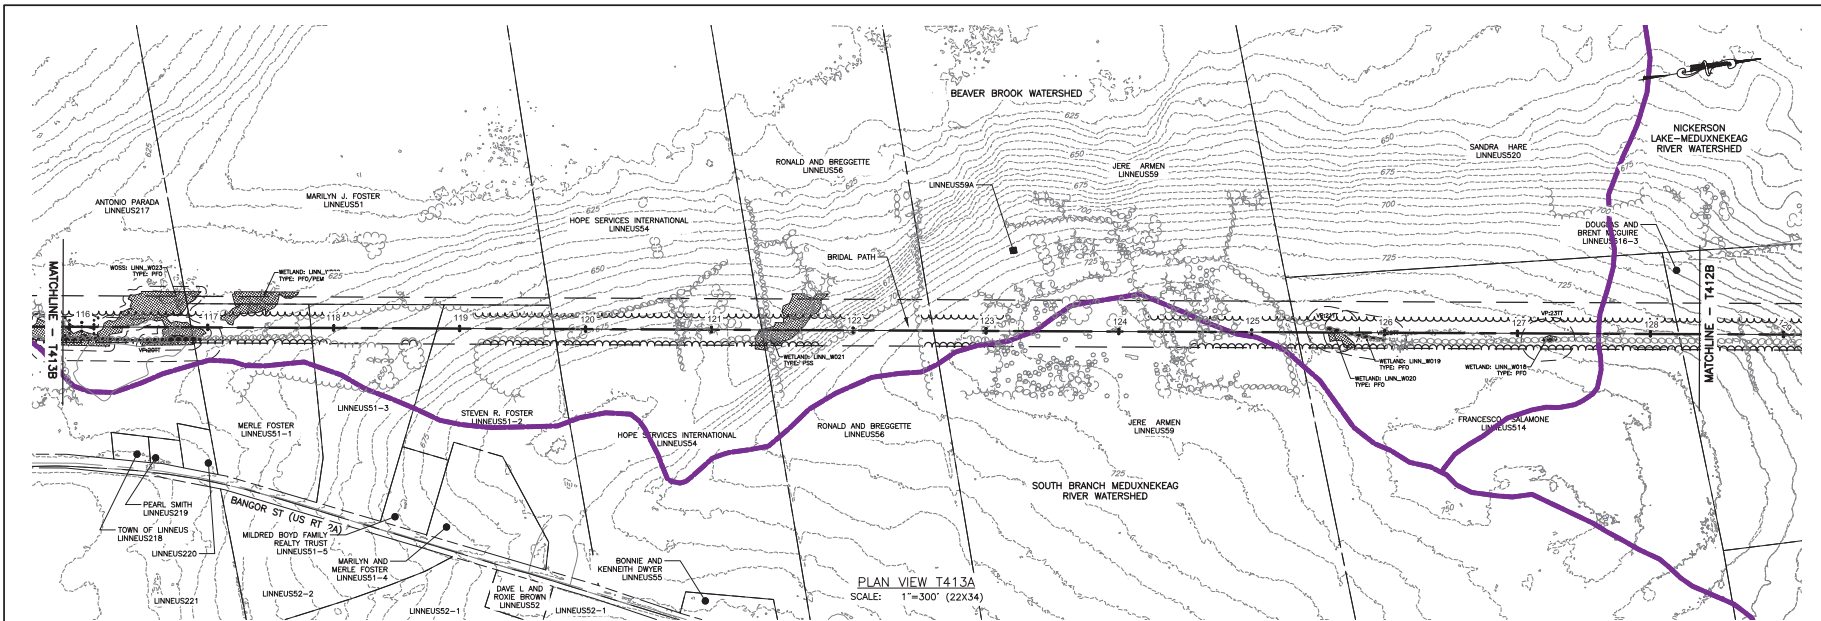

PROJECT NUMBER NINE WIND FARM ARCOOSTOOK COUNTY, MAINE PRELIMINARY PLANS NOT FOR CONSTRUCTION BRIDAL PATH PLAN	DRAWING NO. T413	TITLE OF DRAWING BRIDAL PATH PLAN	DATE JULY 2015




PROJECT
NUMBER NINE WIND FARM
ARCOOSTOOK COUNTY, MAINE
PRELIMINARY PLANS NOT FOR CONSTRUCTION
BRIDAL PATH PLAN


DRAWING NO.
T413

SHEET 332 OF 338


FILE NAME: I:\Projects\140009\Num_Nine_Mid_Form_LSA.dwg (AO/CAT/140009 - 1411 - 1417) Sheet: 04 of 08
 DATE: 8/26/10 AM
 USER: Steven Mardit

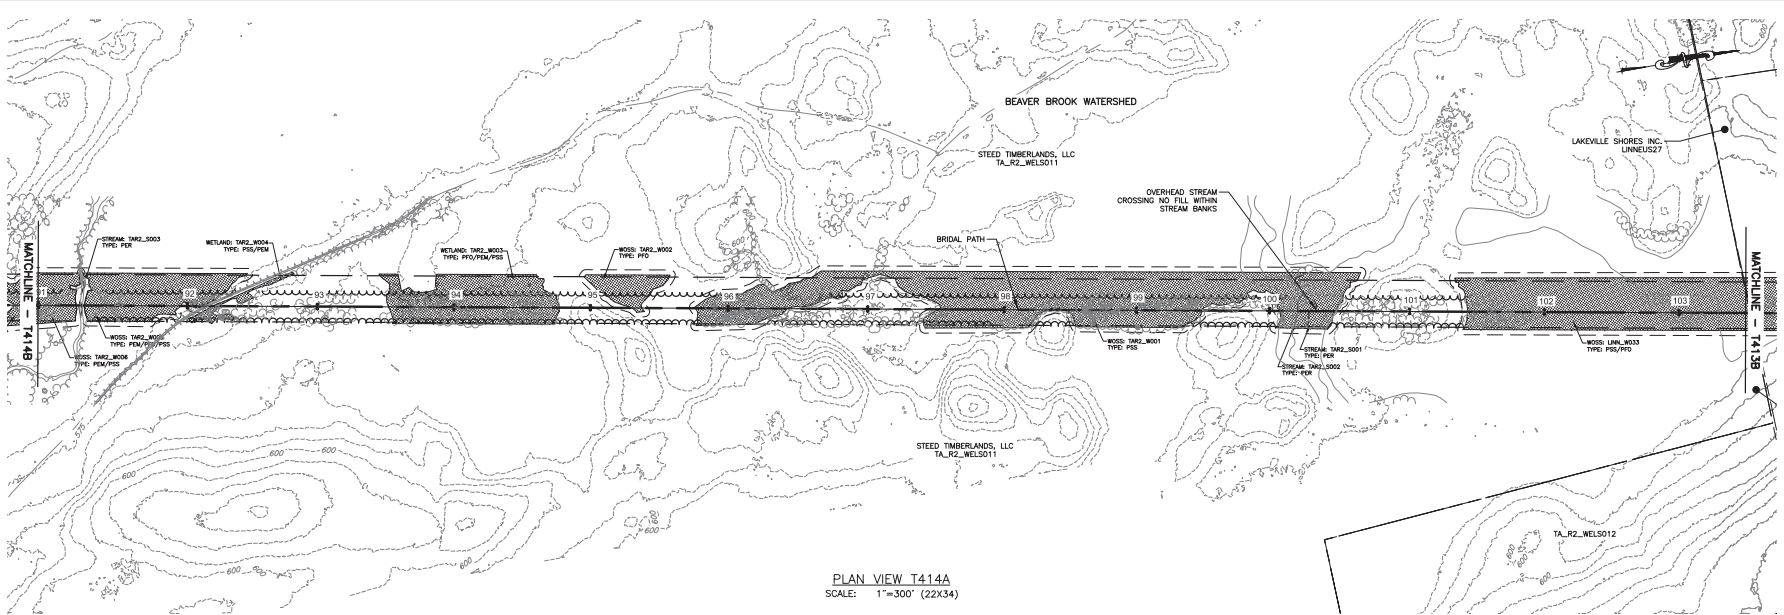

PLAN VIEW T414A
 SCALE: 1"=300' (22X34)

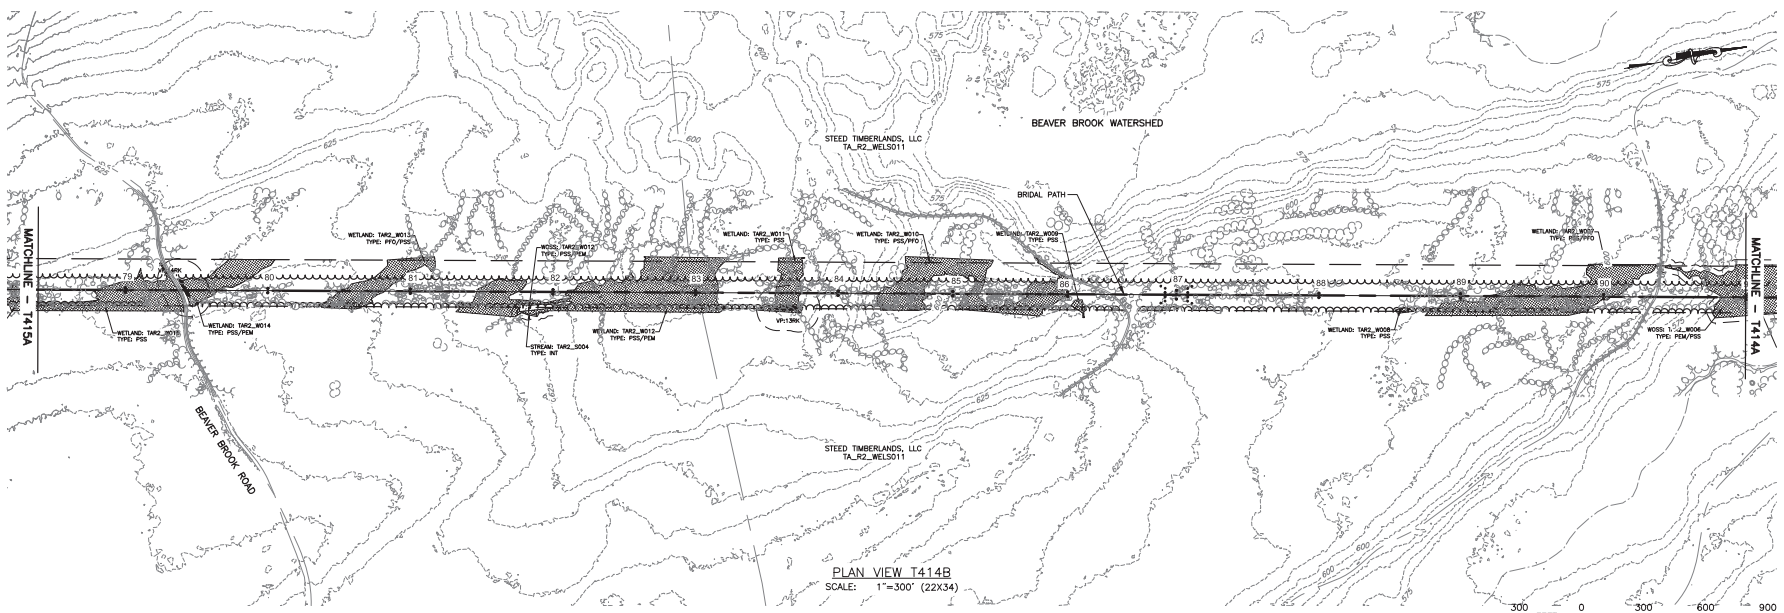



PLAN VIEW T414B
 SCALE: 1"=300' (22X34)

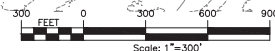

PROJECT: NUMBER NINE WIND FARM AROOSTOOK COUNTY, MAINE PRELIMINARY PLANS NOT FOR CONSTRUCTION BRIDAL PATH PLAN		DRAWING NO. T414		SHEET 333 OF 338	




FILE NAME: I:\PROJECTS\140009\Drawings\140009_14158.dwg
 DATE: 8/23/17 AM
 USER: Steven Madot

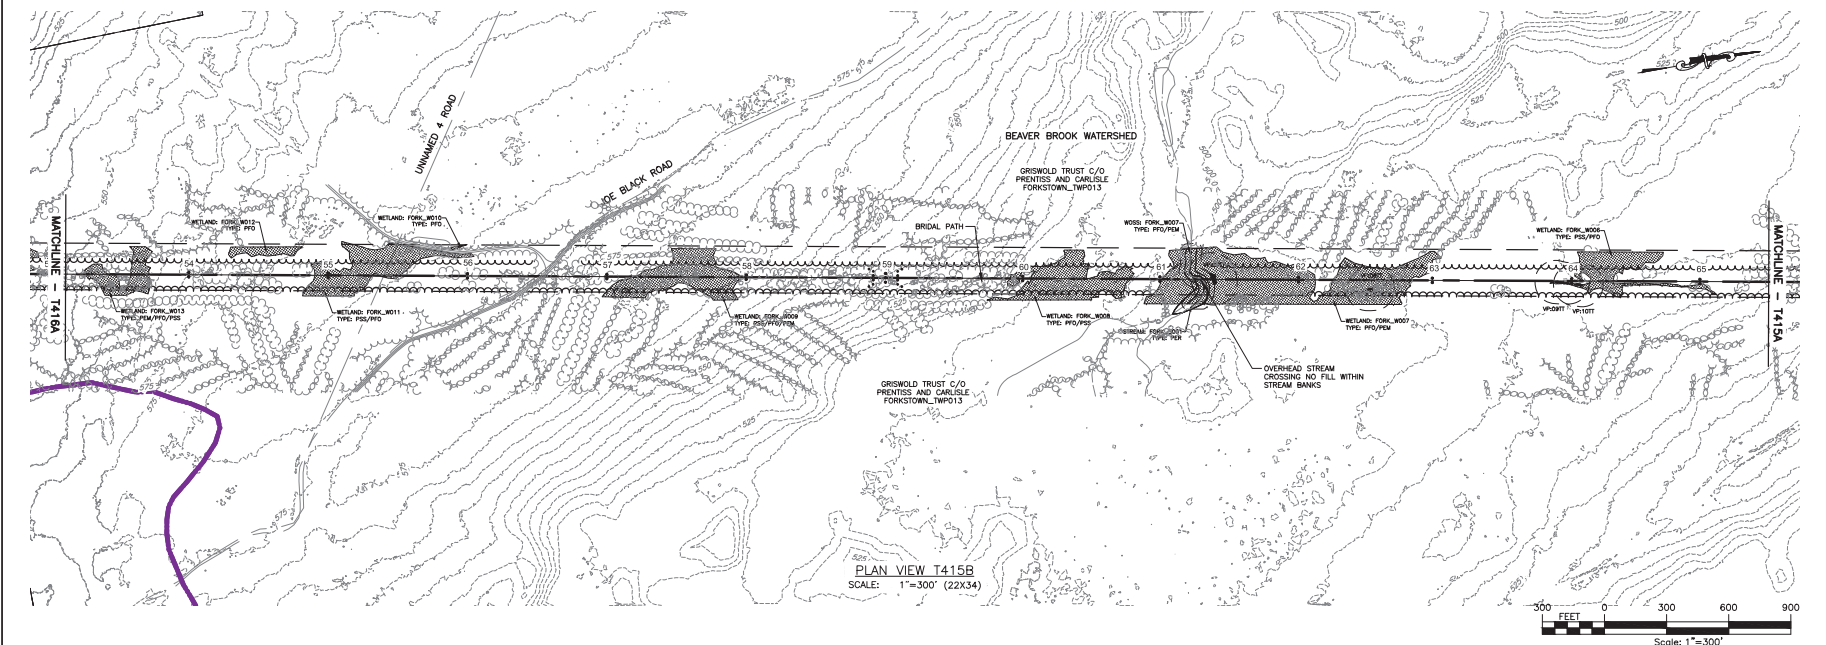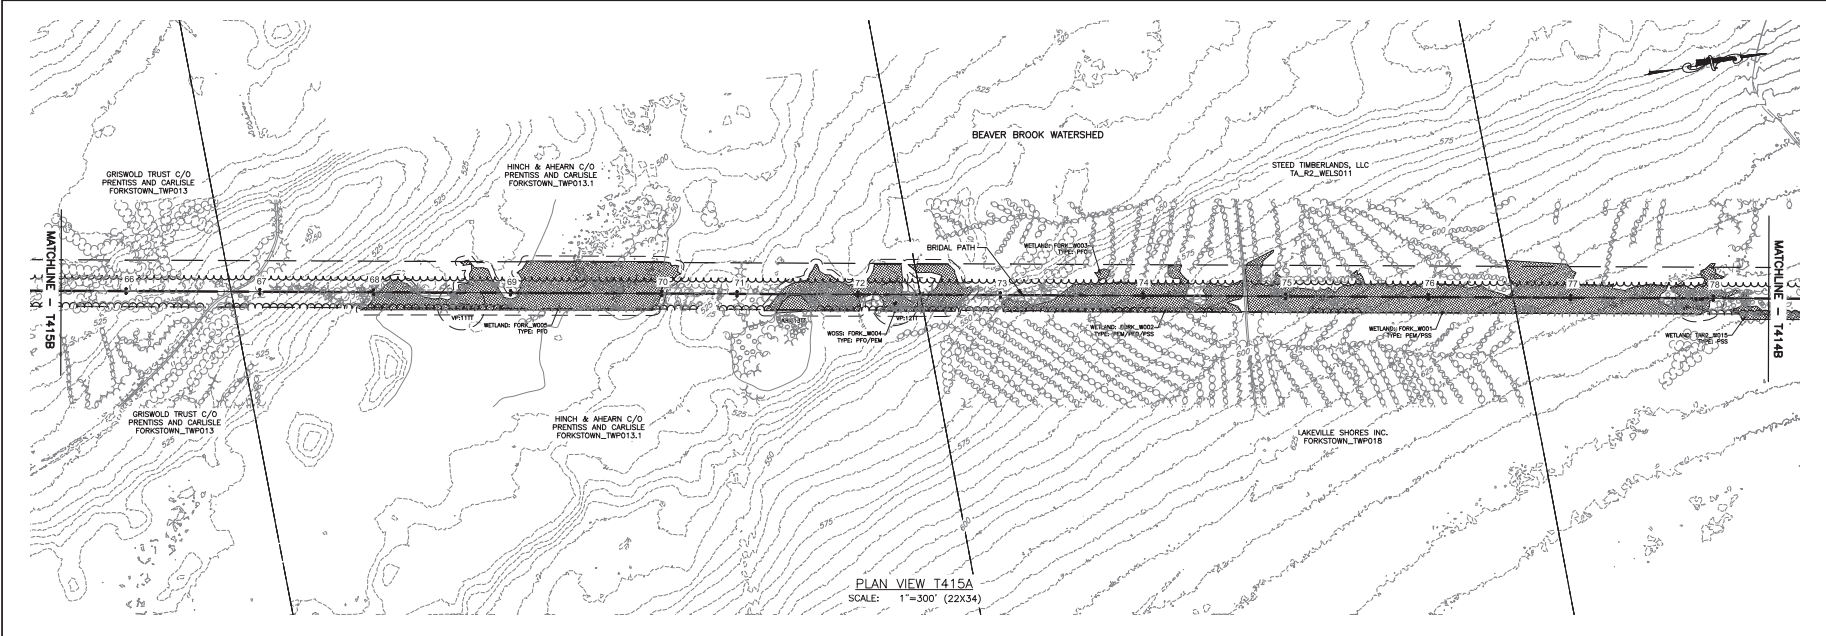


PROJECT: NUMBER NINE WIND FARM AROOSTOOK COUNTY, MAINE PRELIMINARY PLANS NOT FOR CONSTRUCTION BRIDAL PATH PLAN	DRAWING NO: <h1 style="margin: 0;">T415</h1> SHEET 334 OF 338	PROJECT NUMBER: 140009	SUBJECT MANAGER: S. MELLOTT	DATE: JULY 2015
TITLE OF DRAWING: BRIDAL PATH PLAN	SCALE: AS SHOWN	DRAWN BY: DPBA	CHECKED BY: AS SHOWN	DATE: JULY 2015
FILE NAME: I:\Projects\140009\Num_Nine_Main_LSA_Visual_CAD\CAD\140009_1411-1417_Sheets.dwg
 USER: Steven Miodini
 DATE: 10/26/15 10:18:24 AM

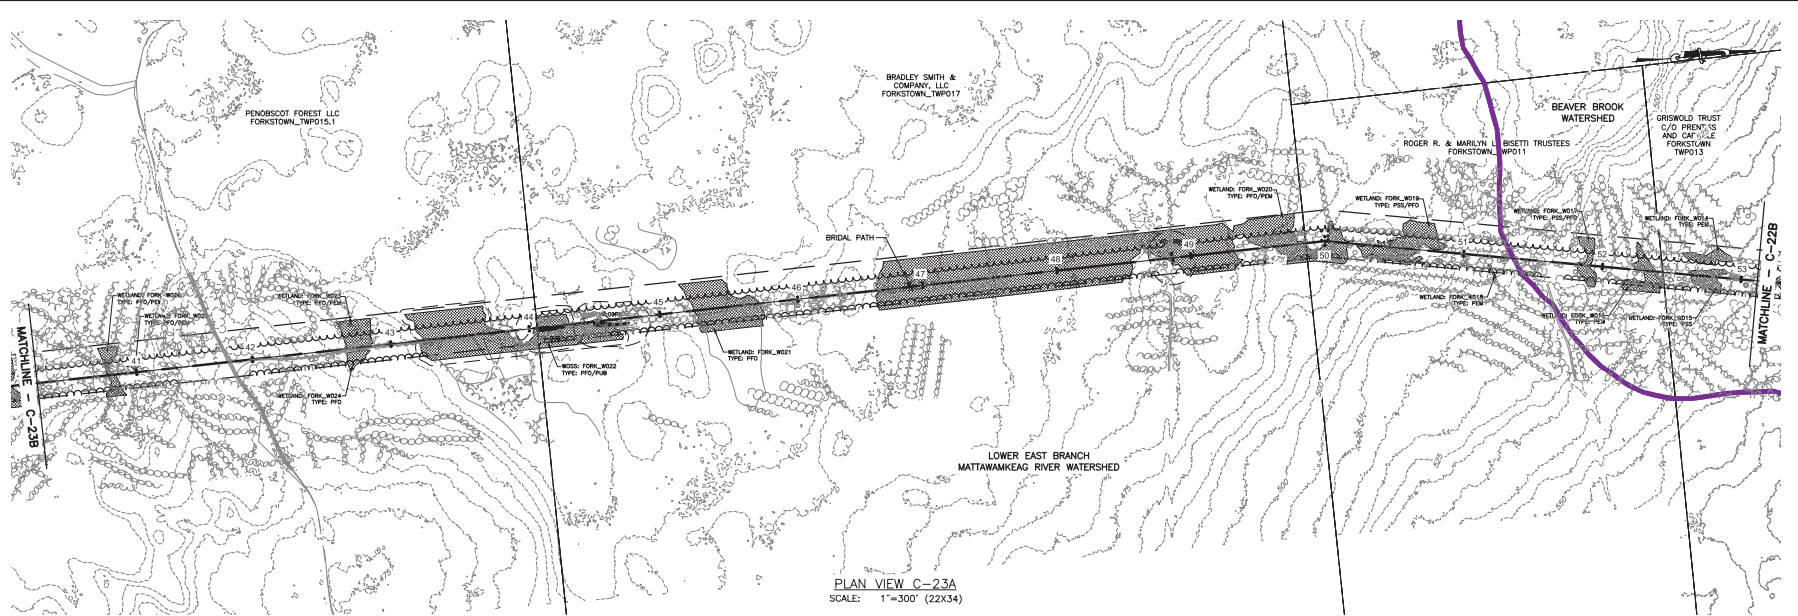

PLAN VIEW C-23A
 SCALE: 1"=300' (22X34)

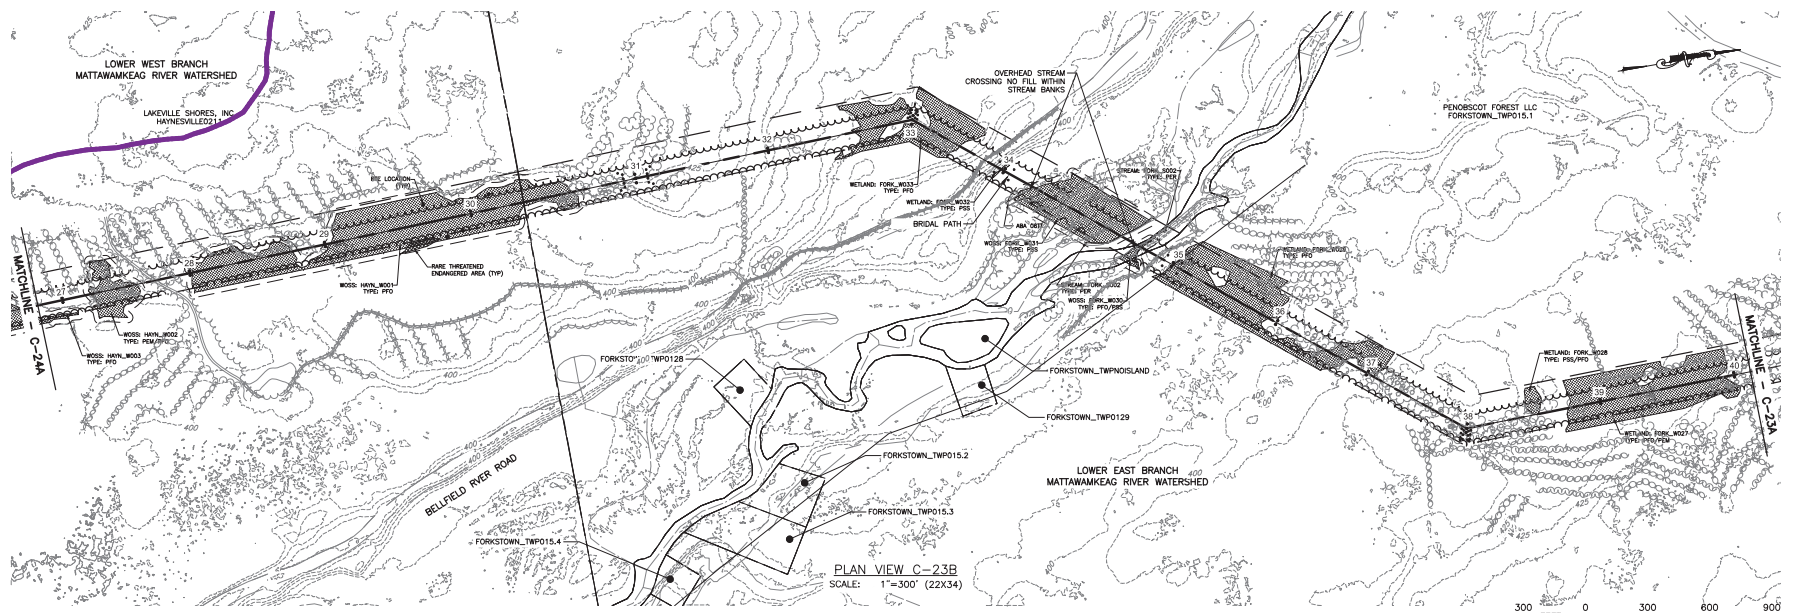


PLAN VIEW C-23B
 SCALE: 1"=300' (22X34)

REV	DESCRIPTION	DATE	BY
1			
2			
3			
4			
5			
6			
7			


PROJECT NO.	140009
PROJECT MANAGER	S. MELLOTT
DESIGNED BY	DPBA
SCALE	AS SHOWN
DATE	JULY 2015





 NUMBER NINE WIND FARM
 PRELIMINARY PLANS NOT FOR CONSTRUCTION
 BRIDAL PATH PLAN

DRAWING NO.
T416
 SHEET 335 OF 338


FILE NAME: I:\Projects\140009-Num_Nine_Main_LSA_Veg_CAD\CAD\140009_1417-1417_Sheets.dwg
 USER: Steven Arndt
 DATE: 10/20/14 10:20:44 AM

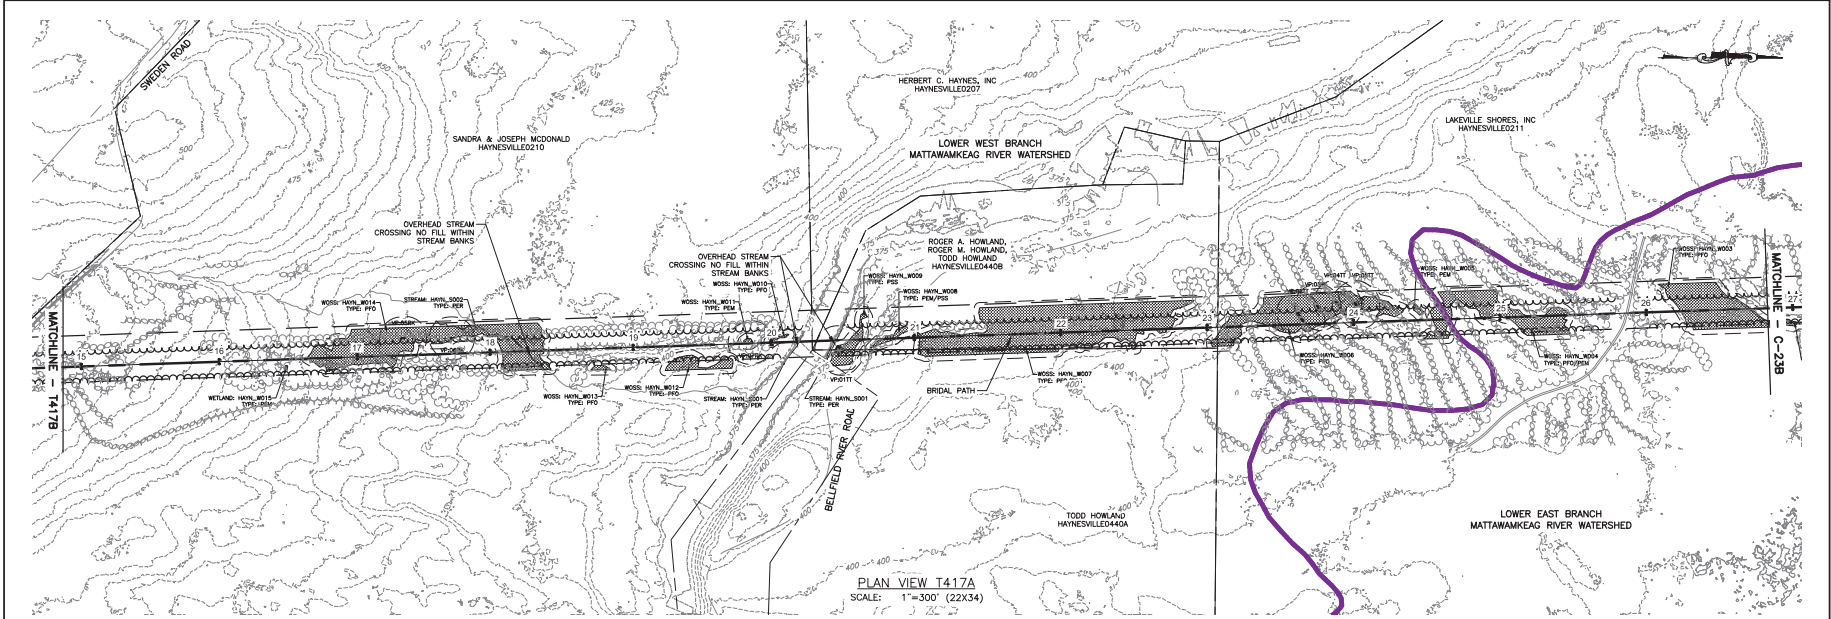

PLAN VIEW T417A
 SCALE: 1"=300' (22X34)

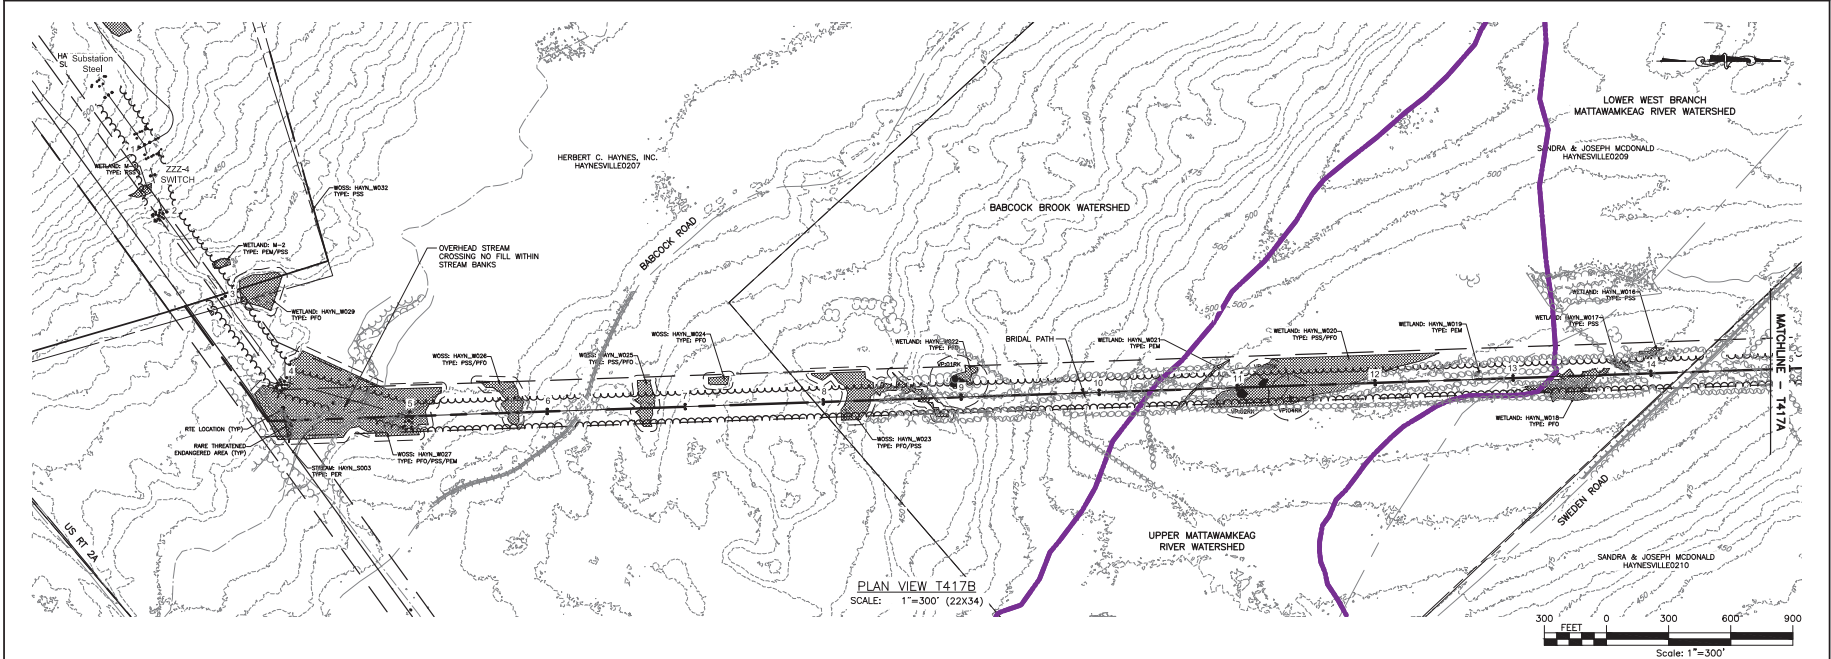

PLAN VIEW T417B
 SCALE: 1"=300' (22X34)

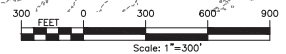

REV	DESCRIPTION	DATE	BY
1			
2			
3			
4			
5			
6			
7			

PROJECT NO.	140009
PROJECT MANAGER	S. MELLOTT
DRAWN BY	DP/BA
CHECKED BY	AS SHOWN
DATE	JULY 2015

PROJECT NO. 140009
 PROJECT MANAGER S. MELLOTT
 DRAWN BY DP/BA
 CHECKED BY AS SHOWN
 DATE JULY 2015

PROJECT: NUMBER NINE WIND FARM
 AROOSTOOK COUNTY, MAINE
 PRELIMINARY PLANS NOT FOR CONSTRUCTION
 BRIDAL PATH PLAN






DRAWING NO. T417
 SHEET 336 OF 338

FILE NAME: I:\Projects\140009\Num_Inv_Inv_Lead_Form_Lead_Veg\CAD\CAD\140009_1450-1451_Sheets.dwg
 USER: Steve_McInt
 DATE: 10/26/15 10:28:44 AM



PROJECT		DRAWING NO.	
NUMBER NINE WIND FARM ARCOOSTOOK COUNTY, MAINE PRELIMINARY PLANS NOT FOR CONSTRUCTION		T450	
TITLE OF DRAWING		SHEET 337 OF 338	
PROJECT MANAGER		DATE	
S. MELLOTT		JULY 2015	
DESIGNED BY		REV	
DP/BA		1.	
AS SHOWN		2.	
SCALE		3.	
SHEET NO.		4.	
140009		5.	
SUBJECT		6.	
S. MELLOTT		7.	
DATE		DATE	
JULY 2015		DATE	

FILE NAME: I:\Projects\140009\Num_Nine_Wind_Form_LBA.dwg (CAD) 140009 140-1451 Sheet.dwg
 DATE: 03/20/15 10:31:51 AM
 USER: Steve Mestri

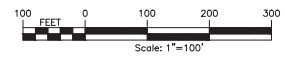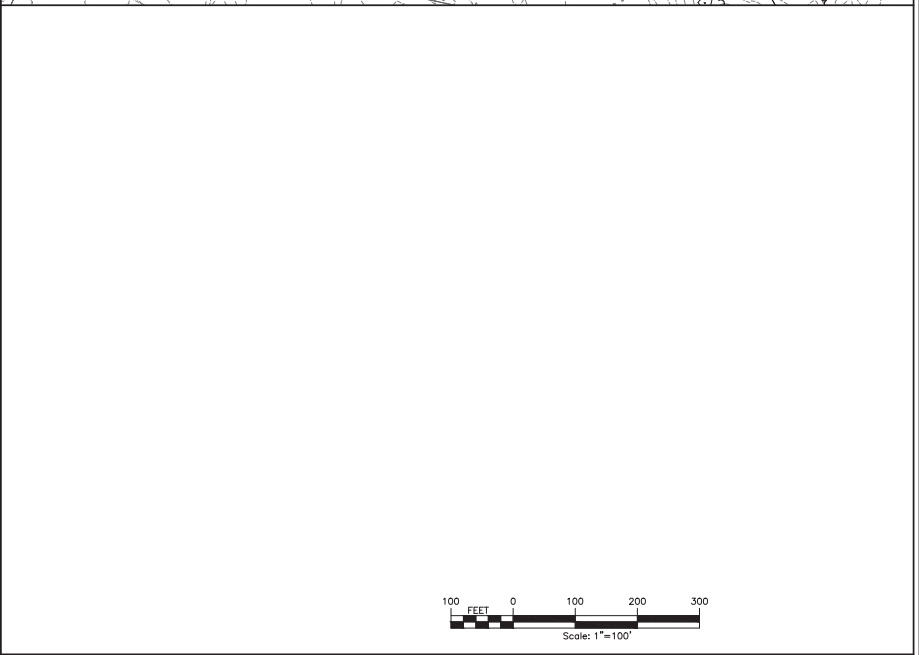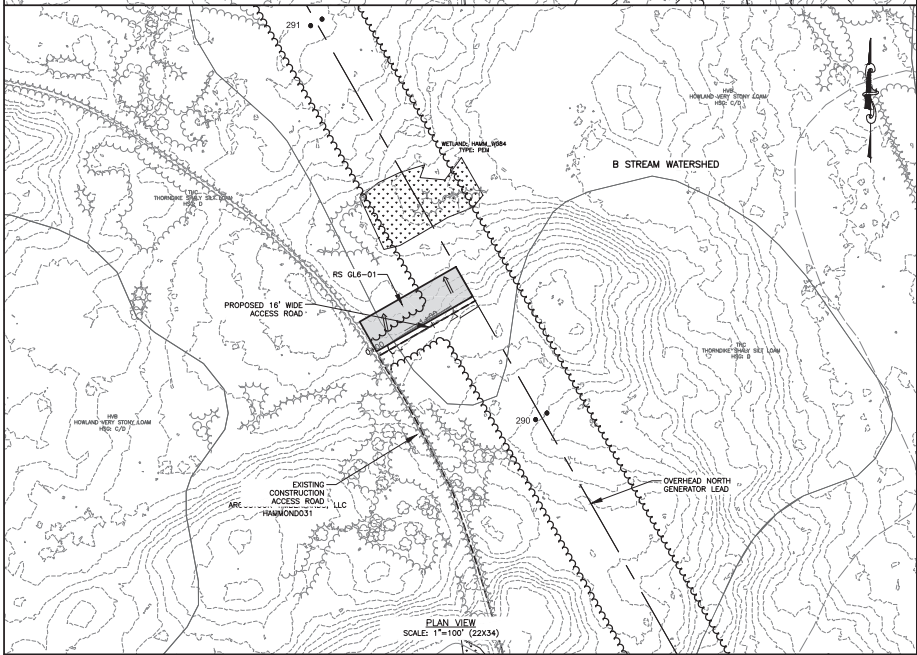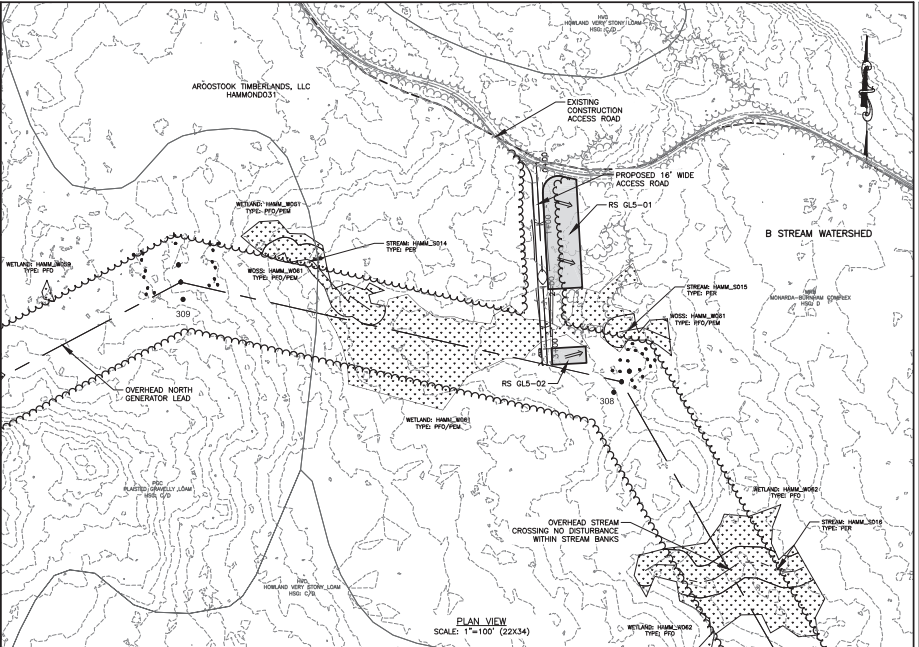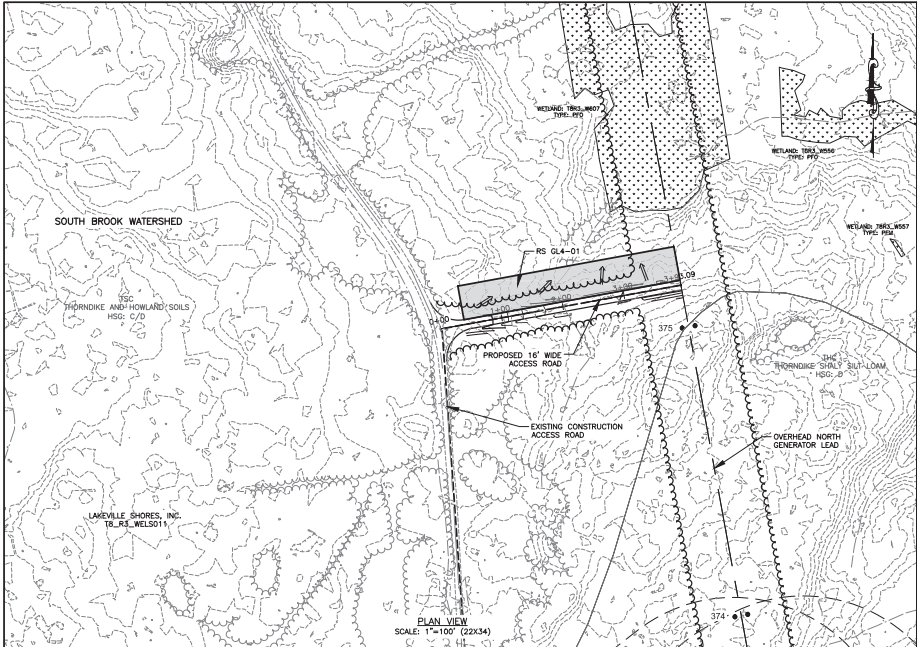

PROJECT: NUMBER NINE WIND FARM ARDSTOCK COUNTY, MAINE PRELIMINARY PLANS NOT FOR CONSTRUCTION		DRAWING NO. T451		SHEET 338 OF 338	
SUBJECT: PRELIMINARY PLANS NOT FOR CONSTRUCTION		TITLE OF DRAWING: NORTH GENERATOR LEAD ACCESS ROAD PLAN - 2		DATE: JULY 2015	
PROJECT MANAGER: S. MELLOTT		DESIGNER: DP/BA		CHECKED BY: AS SHOWN	
PROJECT NO. 140009		SCALE: AS SHOWN		SHEET NO. 338	
ARCHITECT: 140009		DATE: JULY 2015		REV:	
REVISIONS:		DATE:		BY:	
7					
6					
5					
4					
3					
2					
1					

