



SUBSTATION INTERCONNECT

BLACK NUBBLE  
TRANSMISSION LINE  
W/ 75' WIDE CORRIDOR

BLACK NUBBLE PARCEL

REDINGTON  
TRANSMISSION  
LINE - UPPER W/  
75' WIDE CORRIDOR

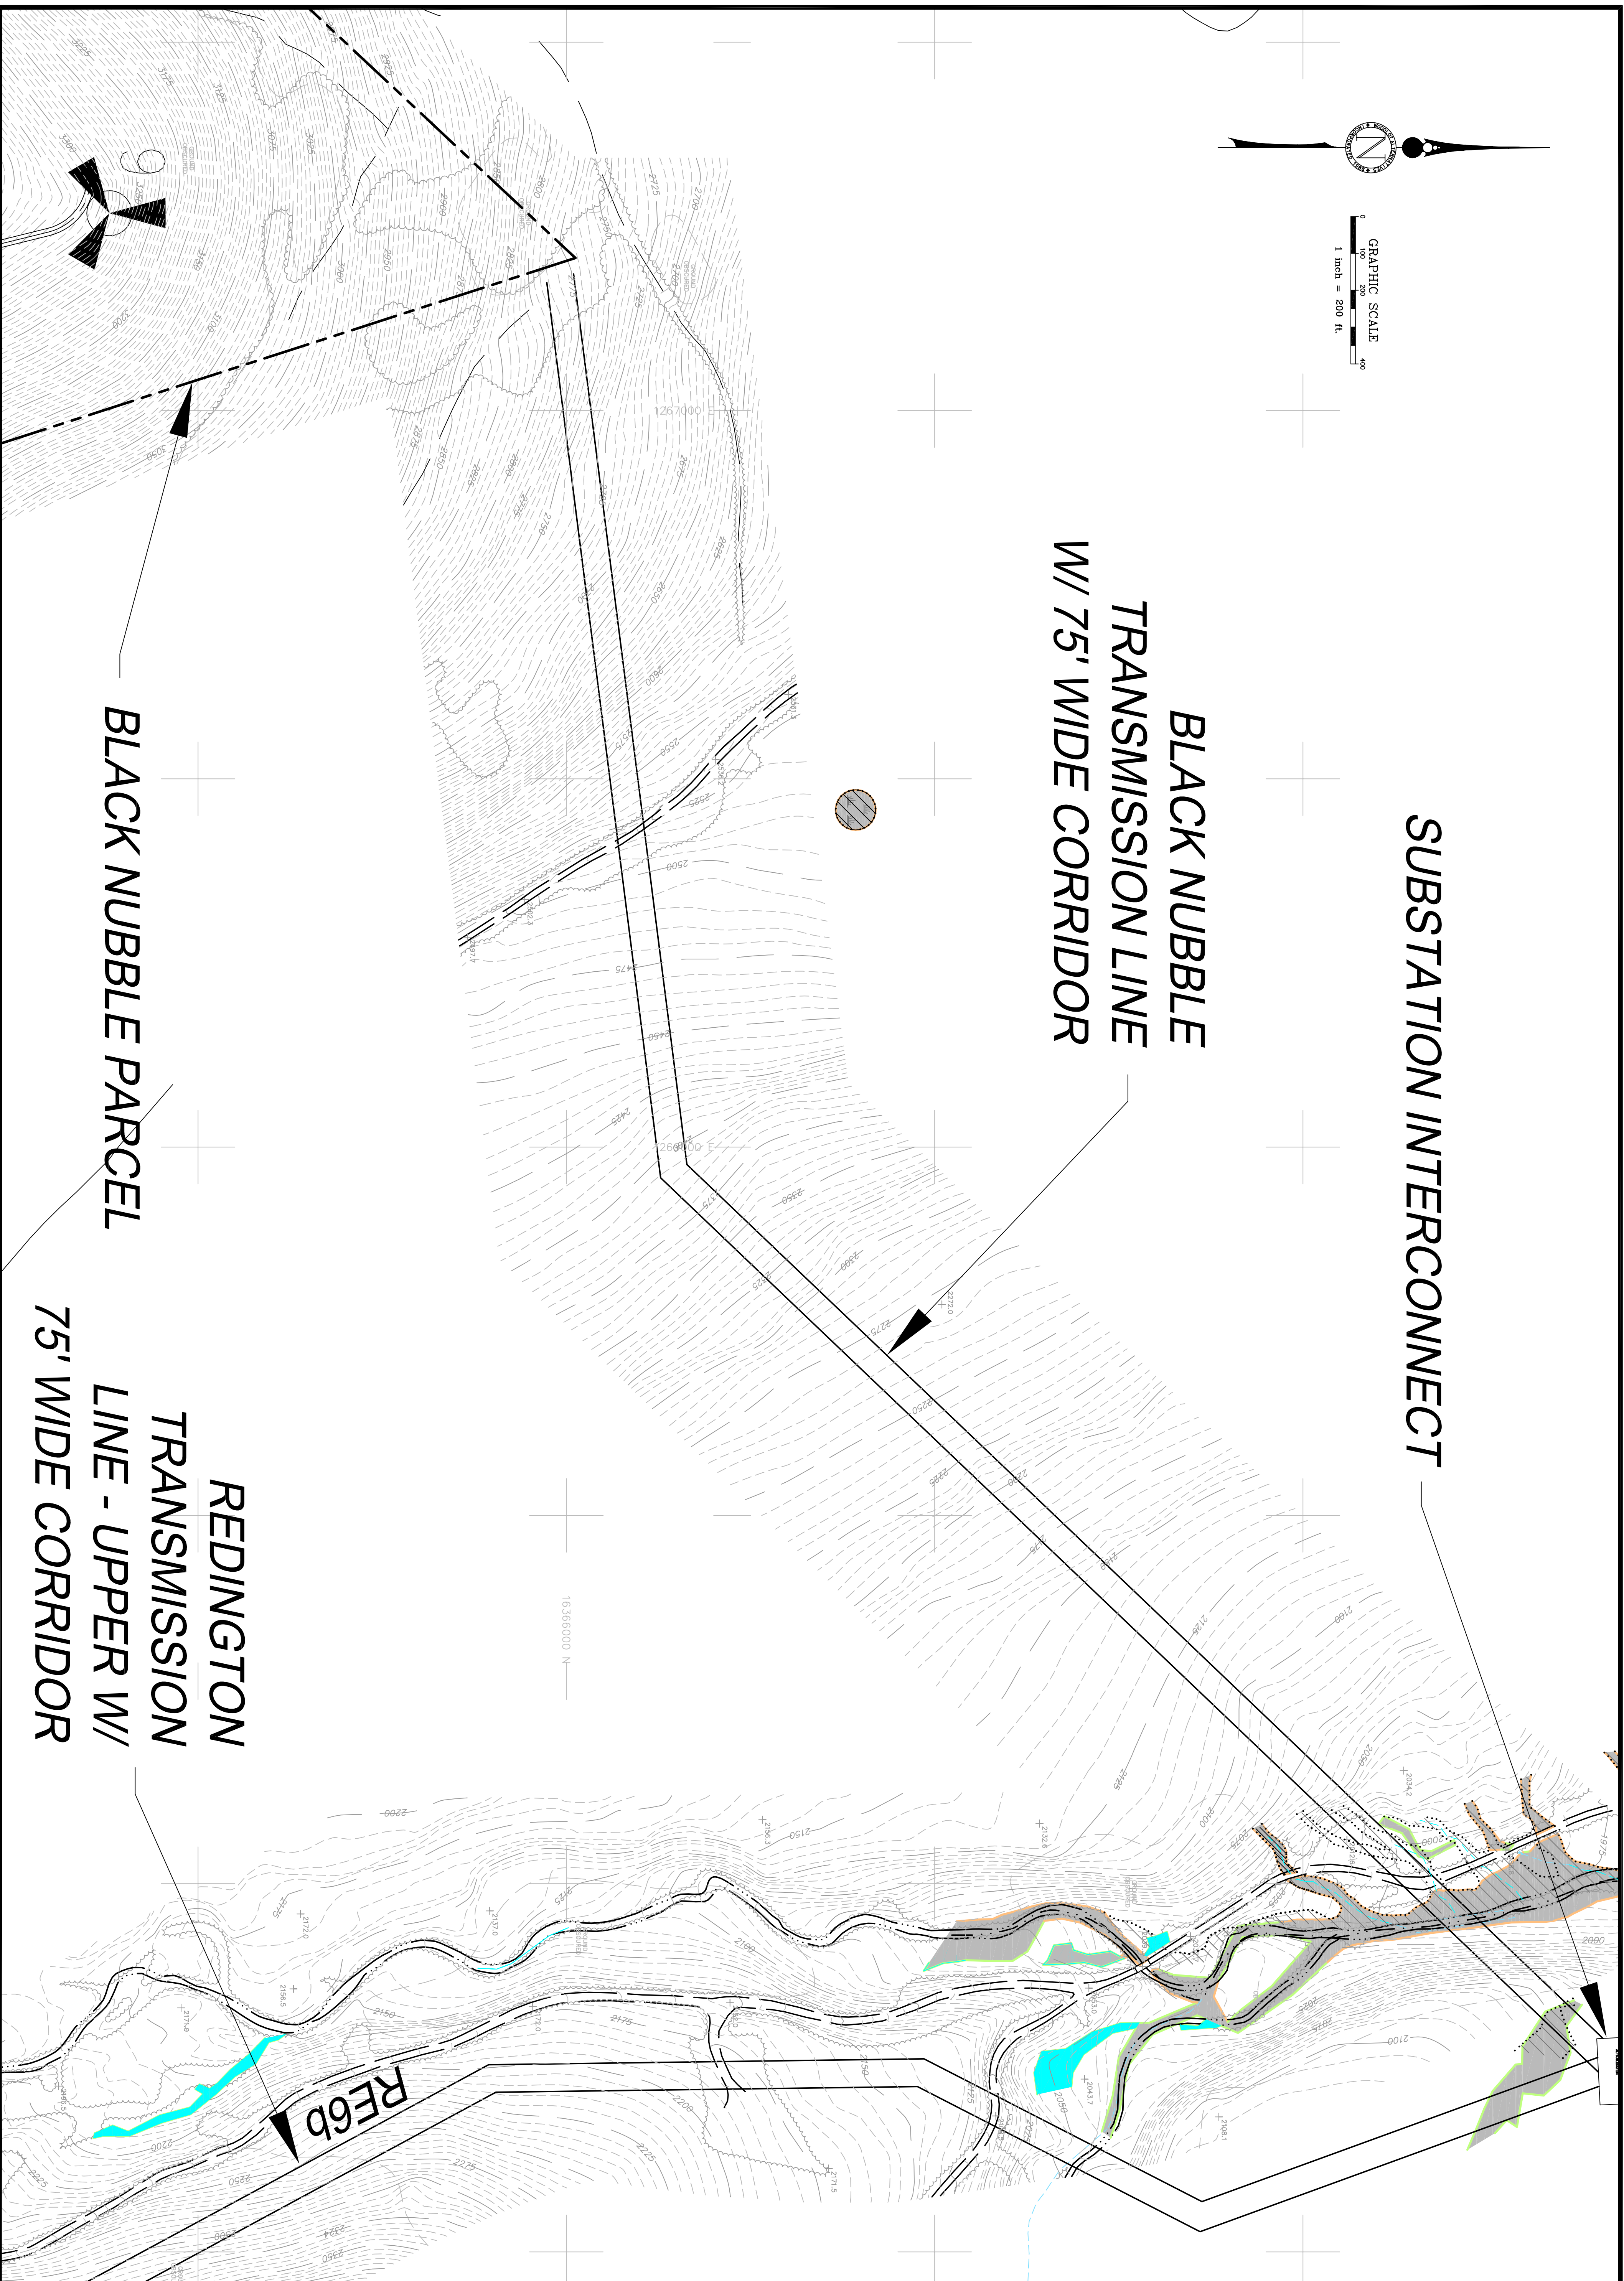

SHEET <b>E-1</b>	<b>REDINGTON WIND FARM PROJECT</b> <b>ENDLESS ENERGY CORPORATION</b>		<b>BLACK NUBBLE TRANSMISSION LINE</b>					
	 <b>DeLuca-Hoffman Associates, Inc.</b> 778 MAIN STREET, SUITE 8 SOUTH PORTLAND, ME 04106 207.775.1121 WWW.DELUCAHOFFMAN.COM	DRAWN: KEW	DATE: 11.10.03					
		DESIGNED: DDA	SCALE: 1"=200'			2	4.26.05	UPDATED TRANSMISSION LINES AND WETLANDS
		CHECKED: WGH	JOB NO. 1708.02			1	12.23.03	SUBMITTED TO CLIENT FOR REVIEW.
		FILE NAME: 1708.02-ALIGN				NO.	DATE	REVISIONS