


BLACK NUBBLE PARCEL SLOPE RANGE

Color	Range Beg.	Range End	Percent	Area
Orange	0.00	8.00	6.6	31 Acres
Yellow	8.00	15.00	14.5	68 Acres
Light Green	15.00	20.00	14.0	66 Acres
Green	20.00	25.00	14.8	70 Acres
Dark Green	25.00	30.00	12.0	56 Acres
Pink	30.00	33.00	6.0	28 Acres
Purple	33.00	100.00	32.1	151 Acres
AREA W/O TOPO				17 Acres
TOTAL				487 Acres

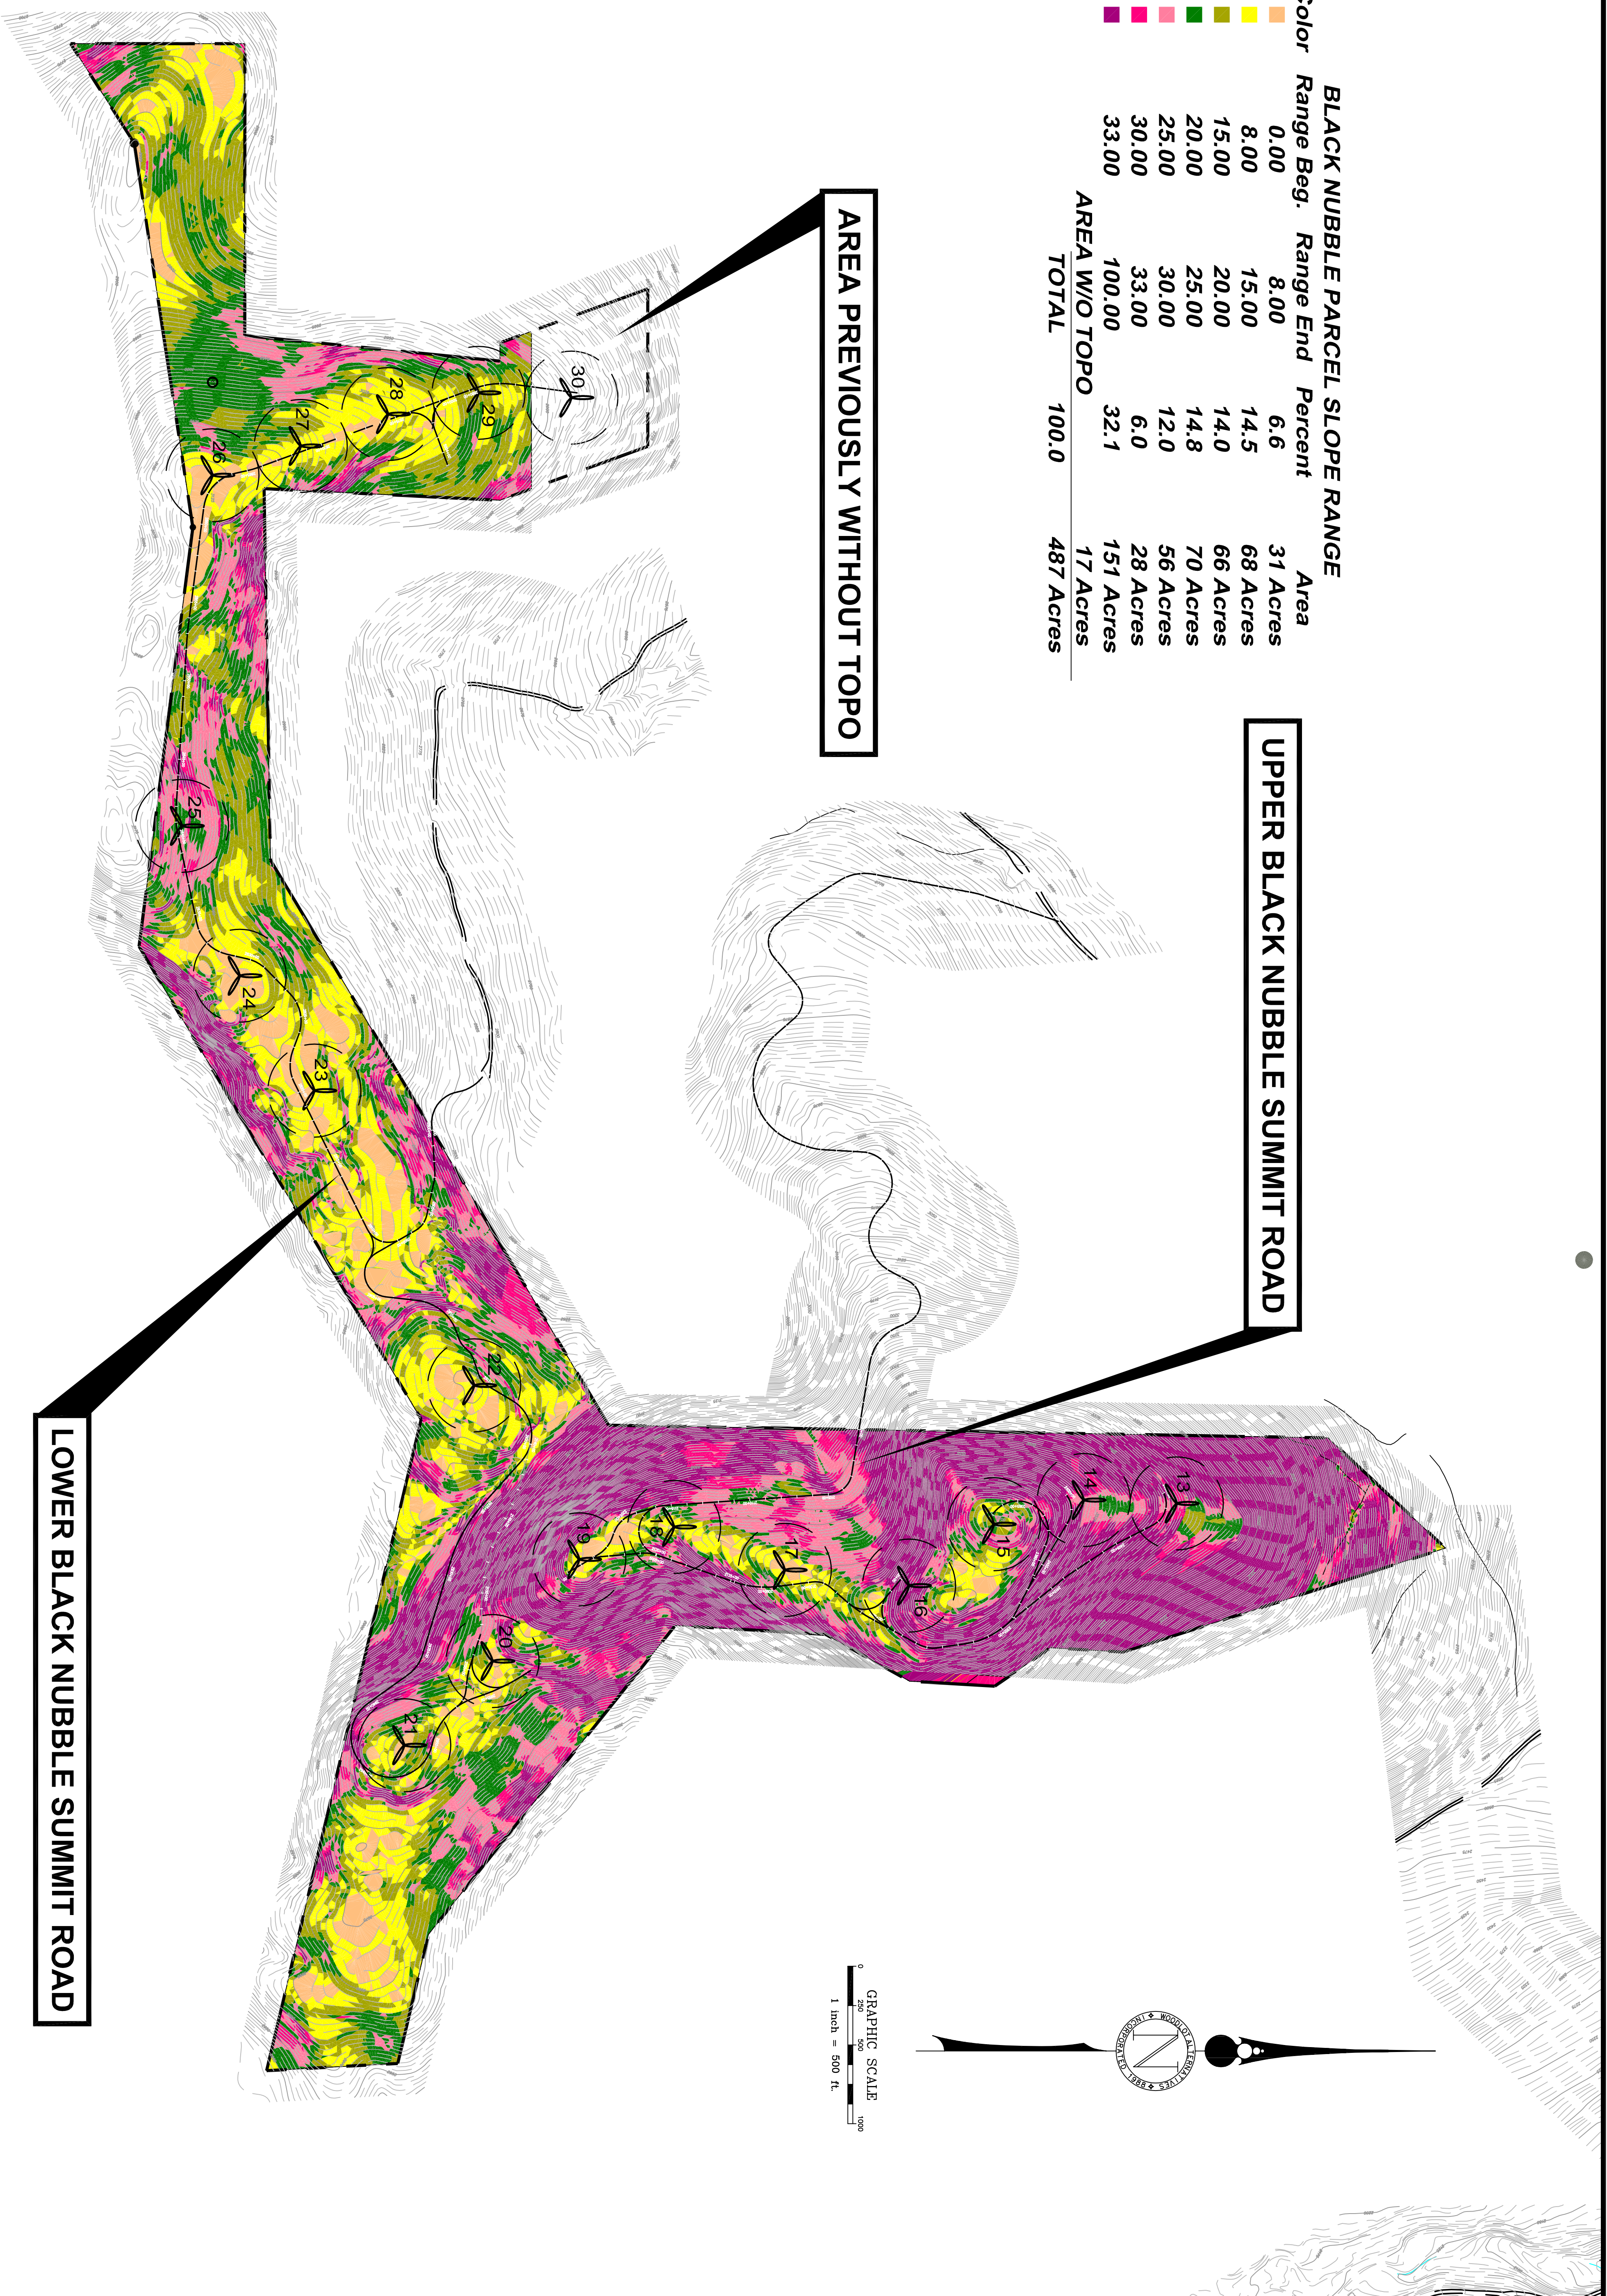


UPPER BLACK NUBBLE SUMMIT ROAD

AREA PREVIOUSLY WITHOUT TOPO

LOWER BLACK NUBBLE SUMMIT ROAD

GRAPHIC SCALE
0 250 500 1000
1 inch = 500 ft.

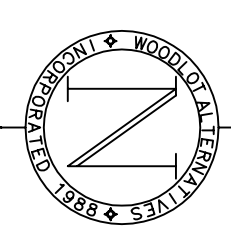

REDINGTON WIND FARM PROJECT
REDINGTON MOUNTAIN WINDPOWER, LLC

DH
 DeLuca-Hoffman Associates, Inc.
 778 MAIN STREET, SUITE 8
 SOUTH PORTLAND, ME 04106
 207.775.1121
 WWW.DELUCAHOFFMAN.COM

BLACK NUBBLE PARCEL SLOPE MAP

DRAWN:	LECJ	DATE:	AUG. 2005
DESIGNED:	DDA	SCALE:	1"=500'
CHECKED:	WGH	JOB NO.	1708.06
FILE NAME:	1708.06-SLOPES		

NO.	DATE	REVISIONS
3	12.15.05	REVISED PROJECT TITLE
2	08.05.05	ISSUED TO CLIENT FOR REVIEW
1	12.05.03	SUBMITTED TO CLIENT





FIGURE
S-1

UPPER BLACK NUBBLE ACCESS ROAD SLOPE RANGES

Color	Range Beg.	Range End	Percent	Area
Orange	0.00	8.00	5.4	7 Acres
Yellow	8.00	15.00	22.8	31 Acres
Light Green	15.00	20.00	21.6	30 Acres
Green	20.00	25.00	17.9	24 Acres
Dark Green	25.00	30.00	12.5	17 Acres
Pink	30.00	33.00	3.2	4 Acres
Purple	33.00	100.00	16.6	23 Acres
TOTAL		100.0	100.0	136 Acres

LOWER BLACK NUBBLE ACCESS ROAD SLOPE RANGES

Color	Range Beg.	Range End	Percent	Area
Orange	0.00	8.00	3.1	4 Acres
Yellow	8.00	15.00	41.0	47 Acres
Light Green	15.00	20.00	25.5	29 Acres
Green	20.00	25.00	19.2	22 Acres
Dark Green	25.00	30.00	7.1	8 Acres
Pink	30.00	33.00	1.5	2 Acres
Purple	33.00	100.00	2.6	3 Acres
TOTAL		100.0	100.0	115 Acres

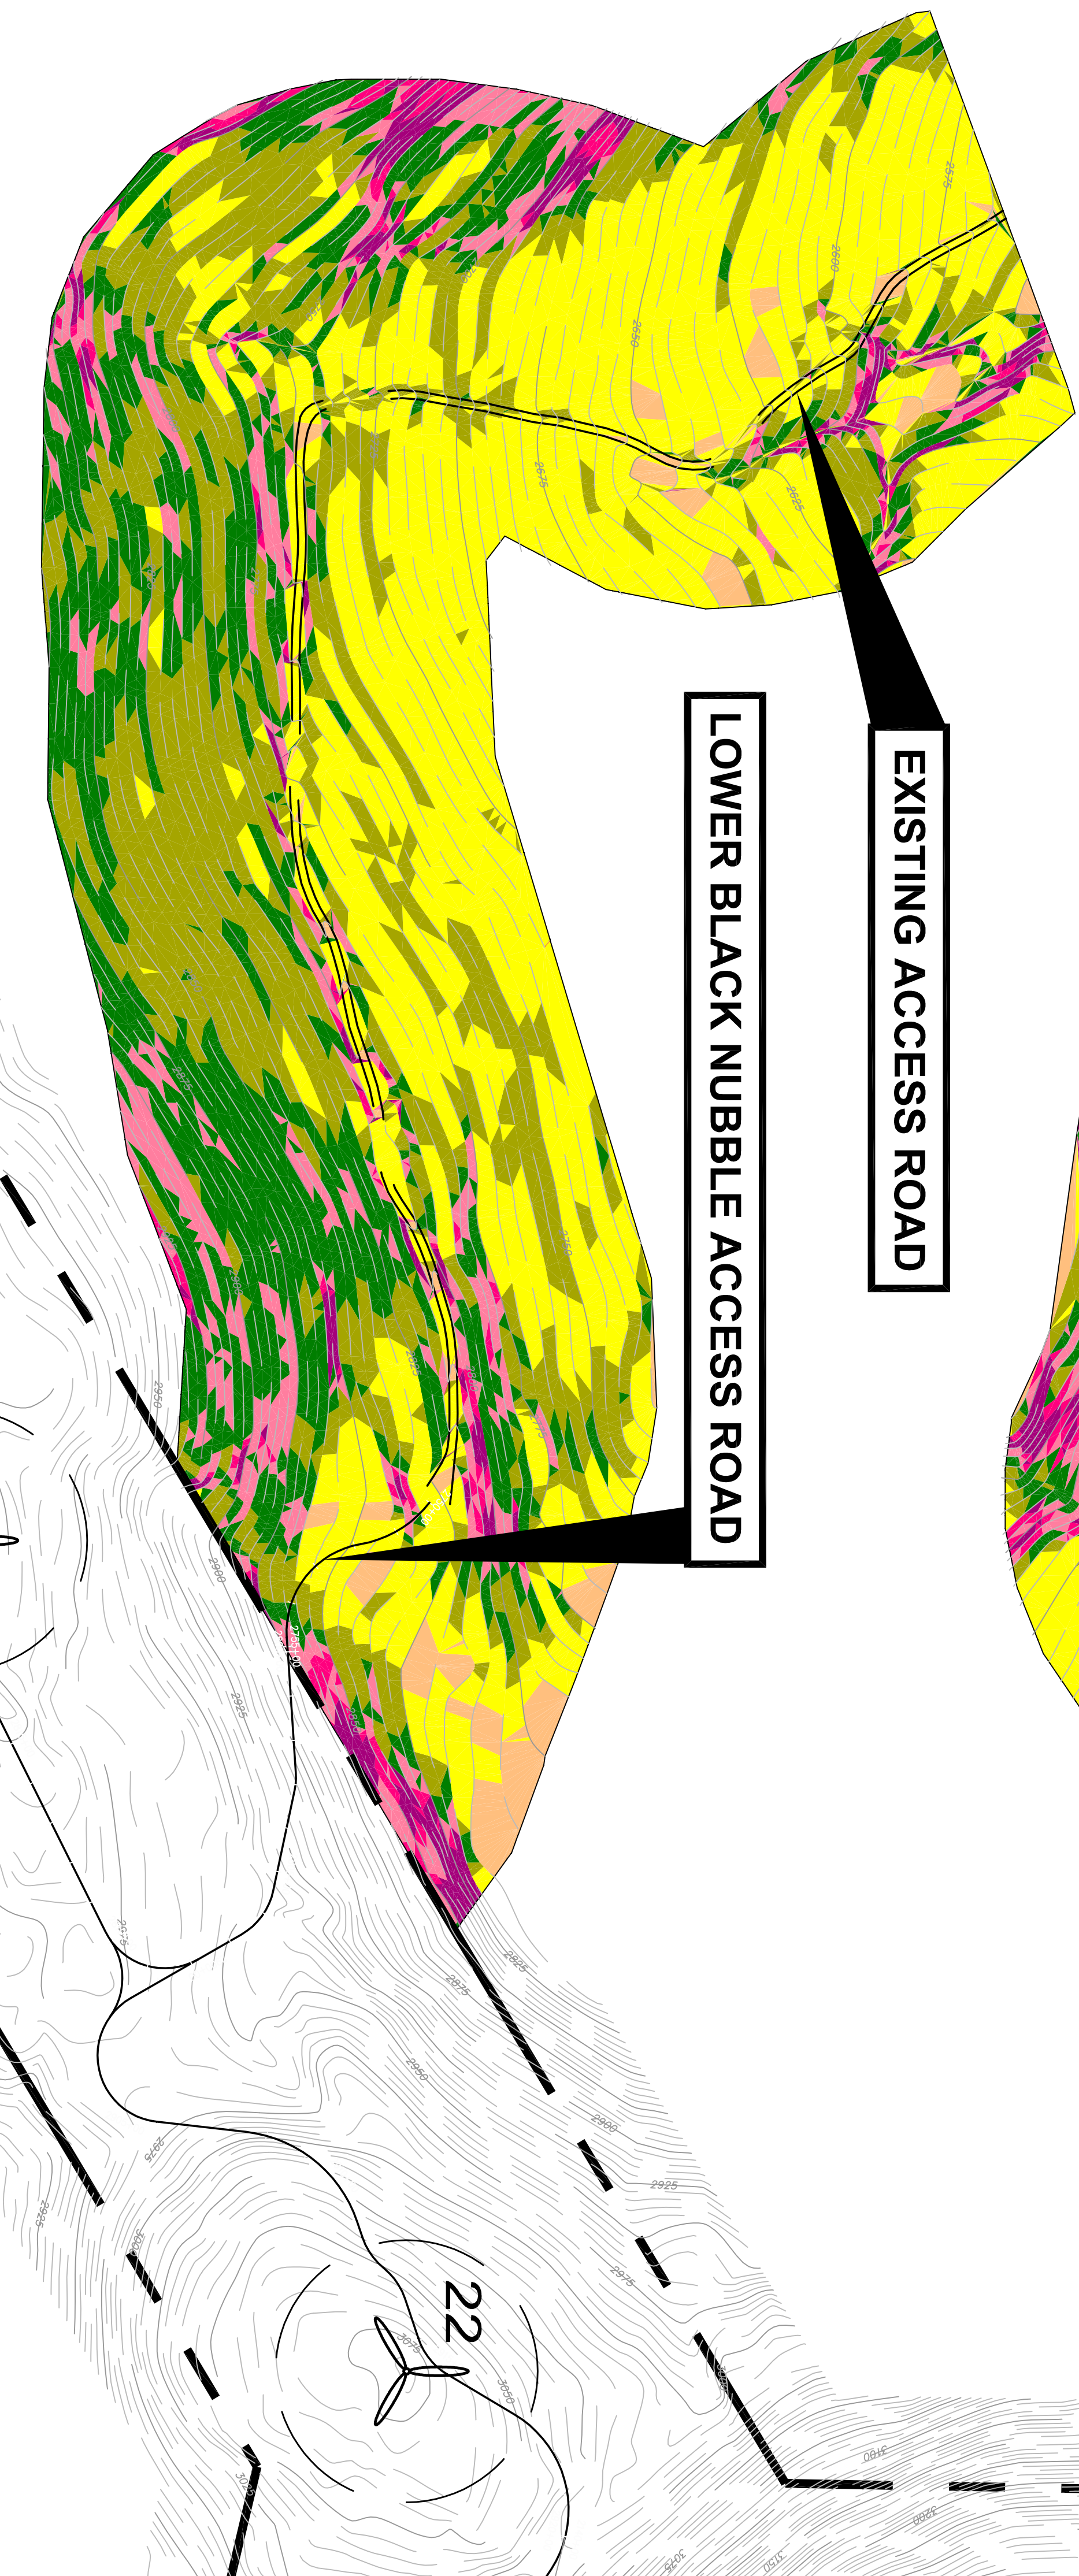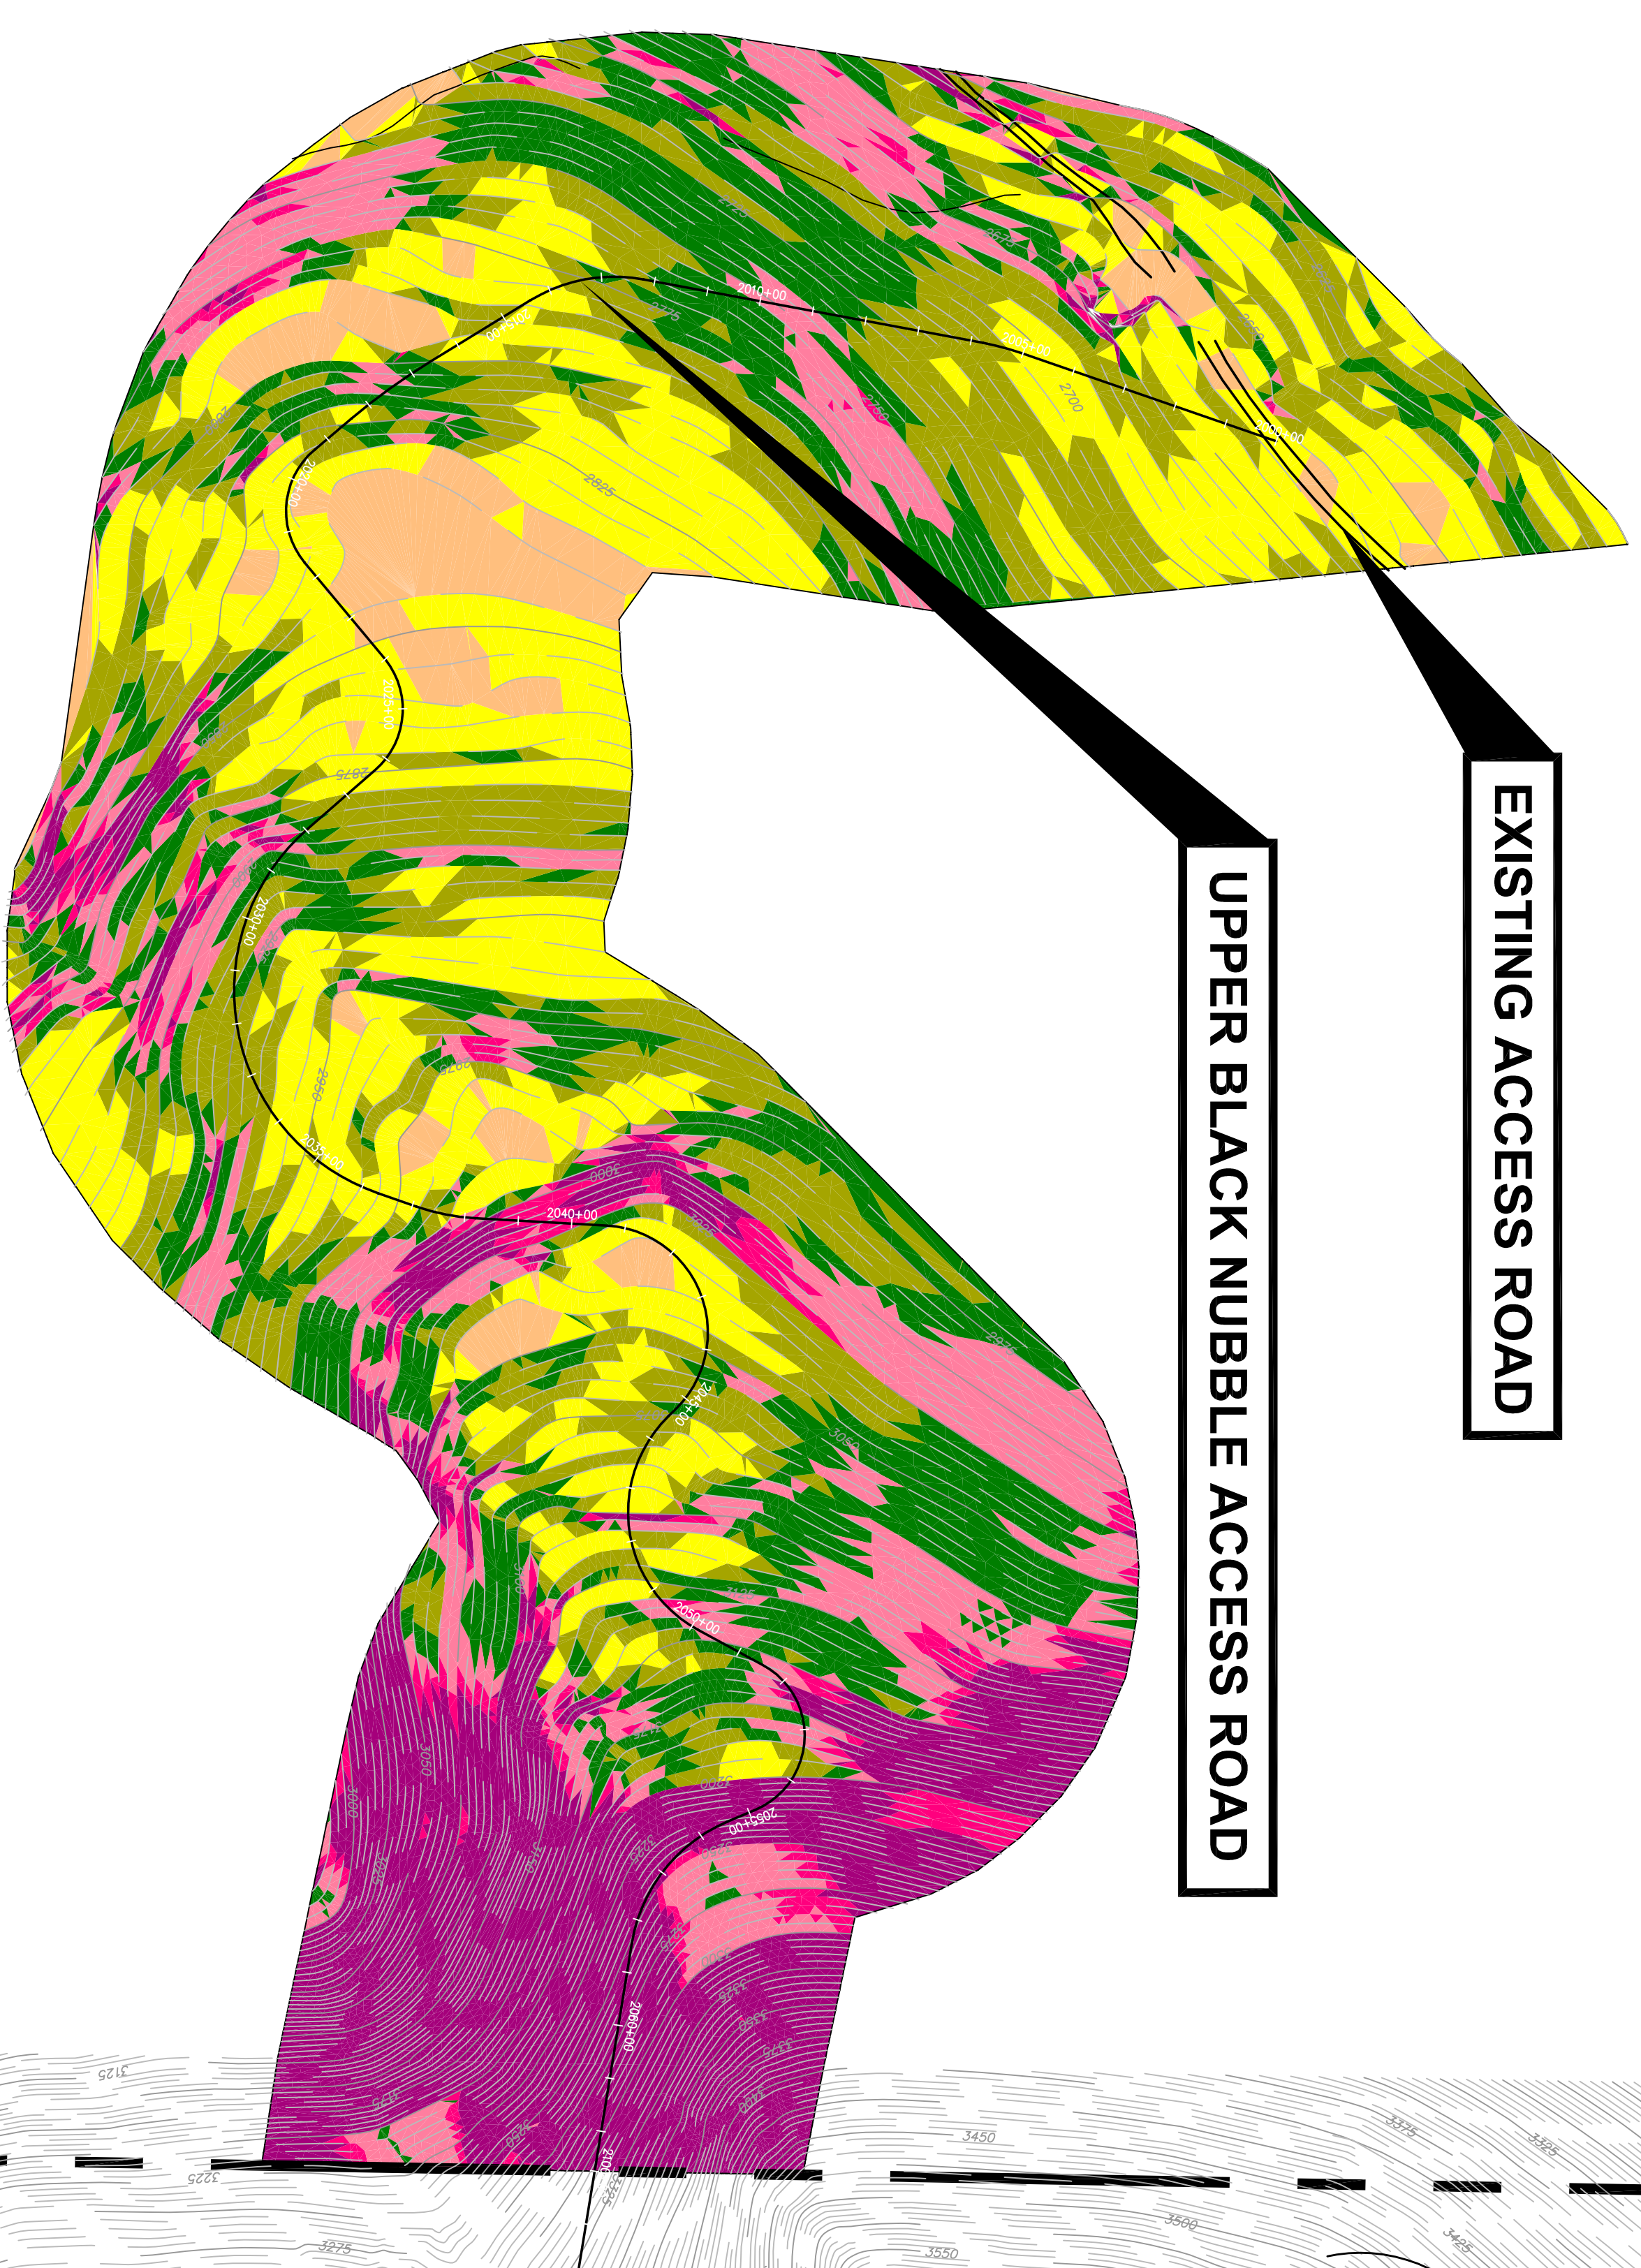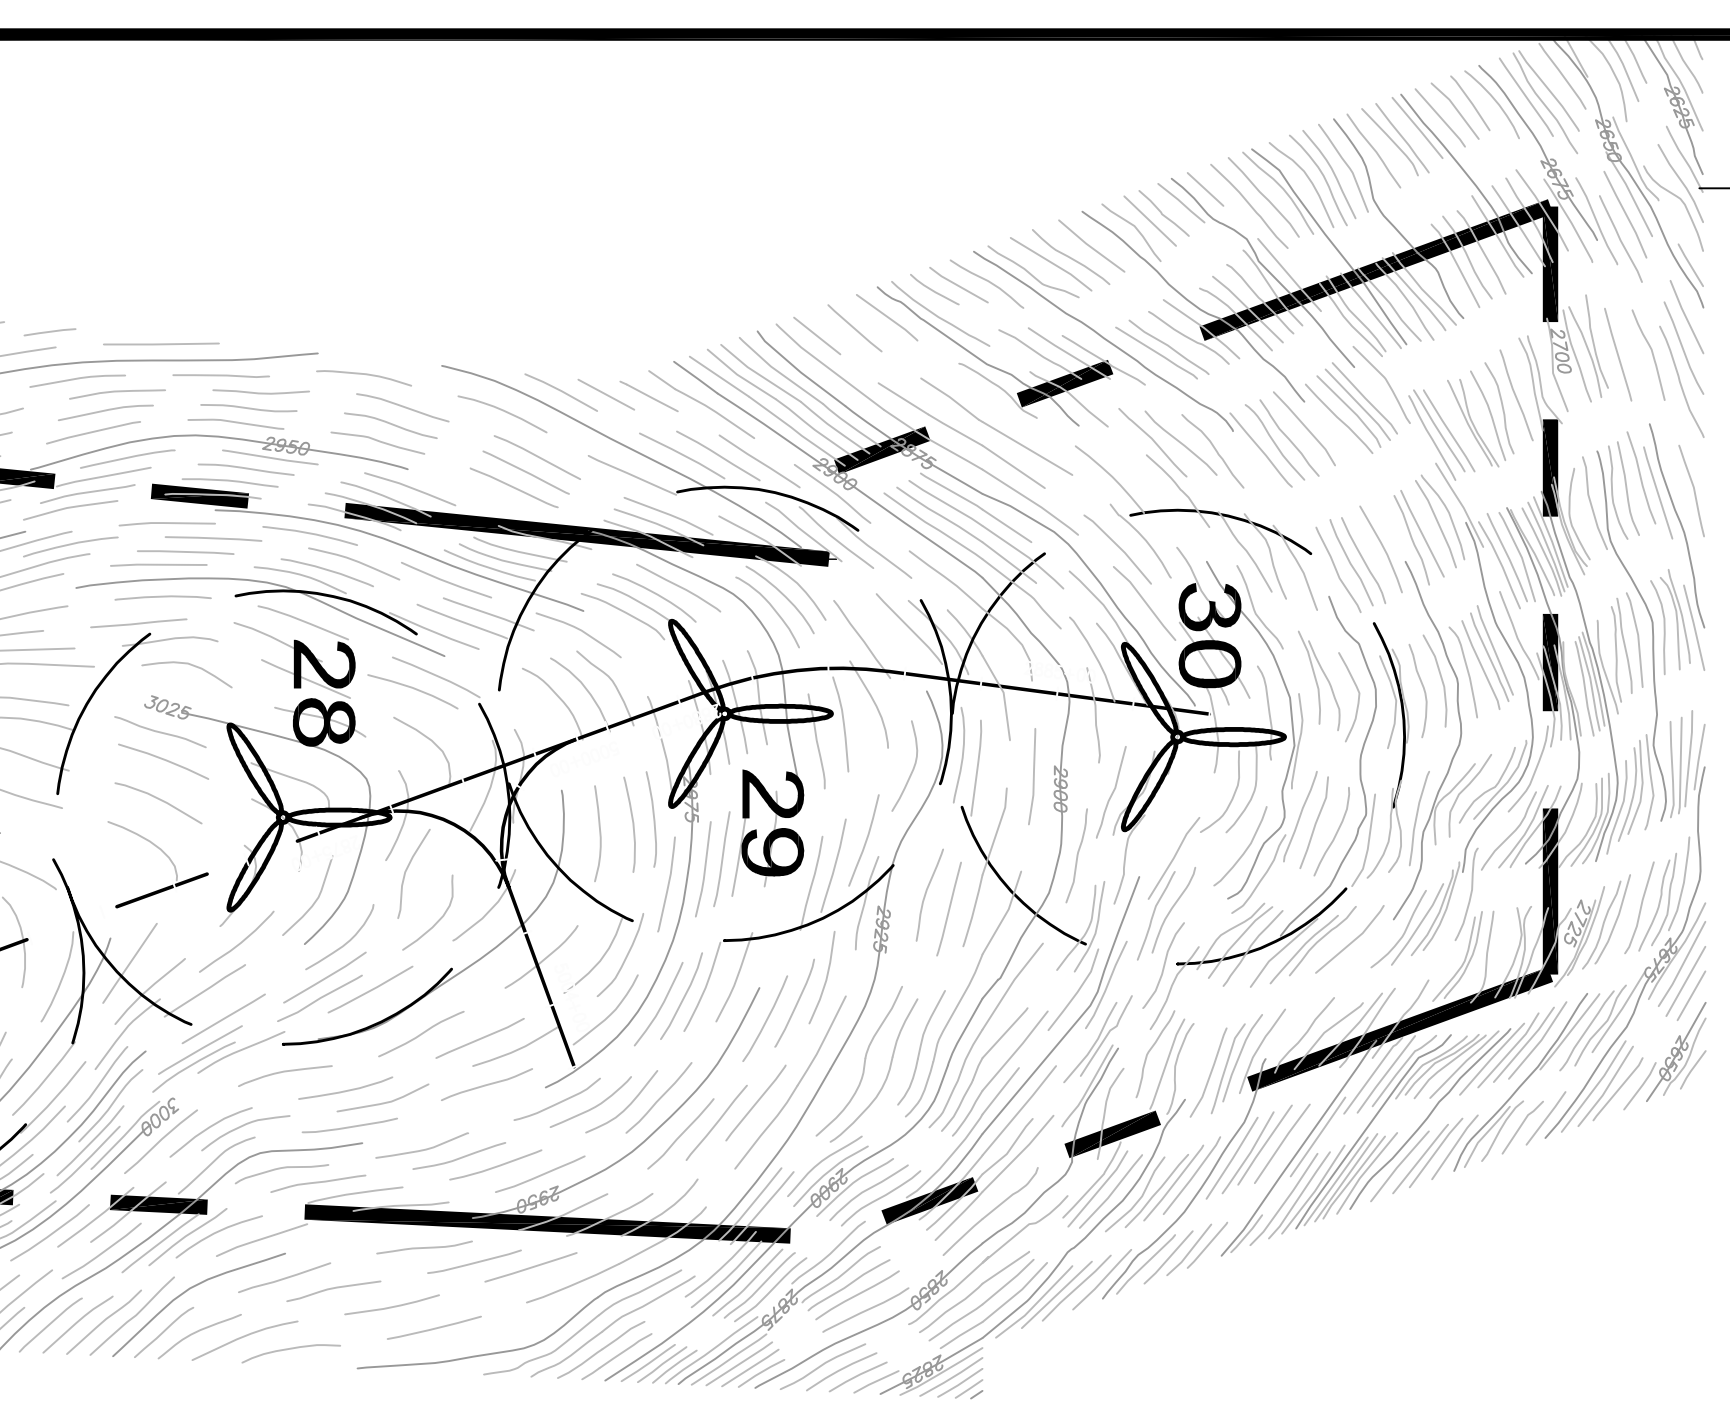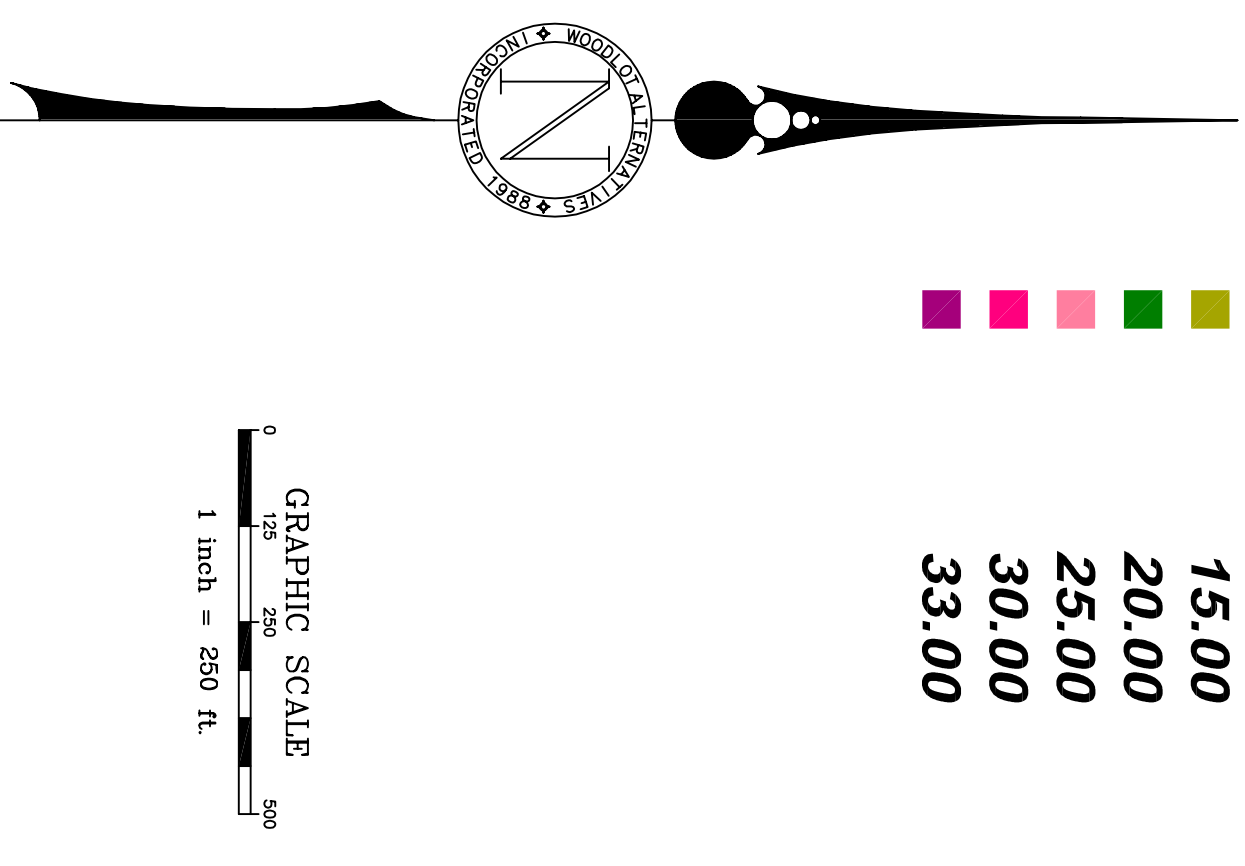

NO.	DATE	REVISIONS
3	12.15.05	REVISED PROJECT TITLE
2	08.05.05	ISSUED TO CLIENT FOR REVIEW
1	12.05.03	SUBMITTED TO CLIENT


BLACK NUBBLE ACCESS ROADS SLOPE MAP			
DRAWN:	LECJ	DATE:	AUG. 2005
DESIGNED:	DDA	SCALE:	1"=250'
CHECKED:	WGH	JOB NO.	1708.06
FILE NAME:	1708.06-SLOPES		

REDINGTON WIND FARM PROJECT
REDINGTON MOUNTAIN WINDPOWER, LLC


DeLuca-Hoffman Associates, Inc.
 778 MAIN STREET, SUITE 8
 SOUTH PORTLAND, ME 04106
 207.775.1121
 WWW.DELUCAHOFFMAN.COM

FIGURE

S-2

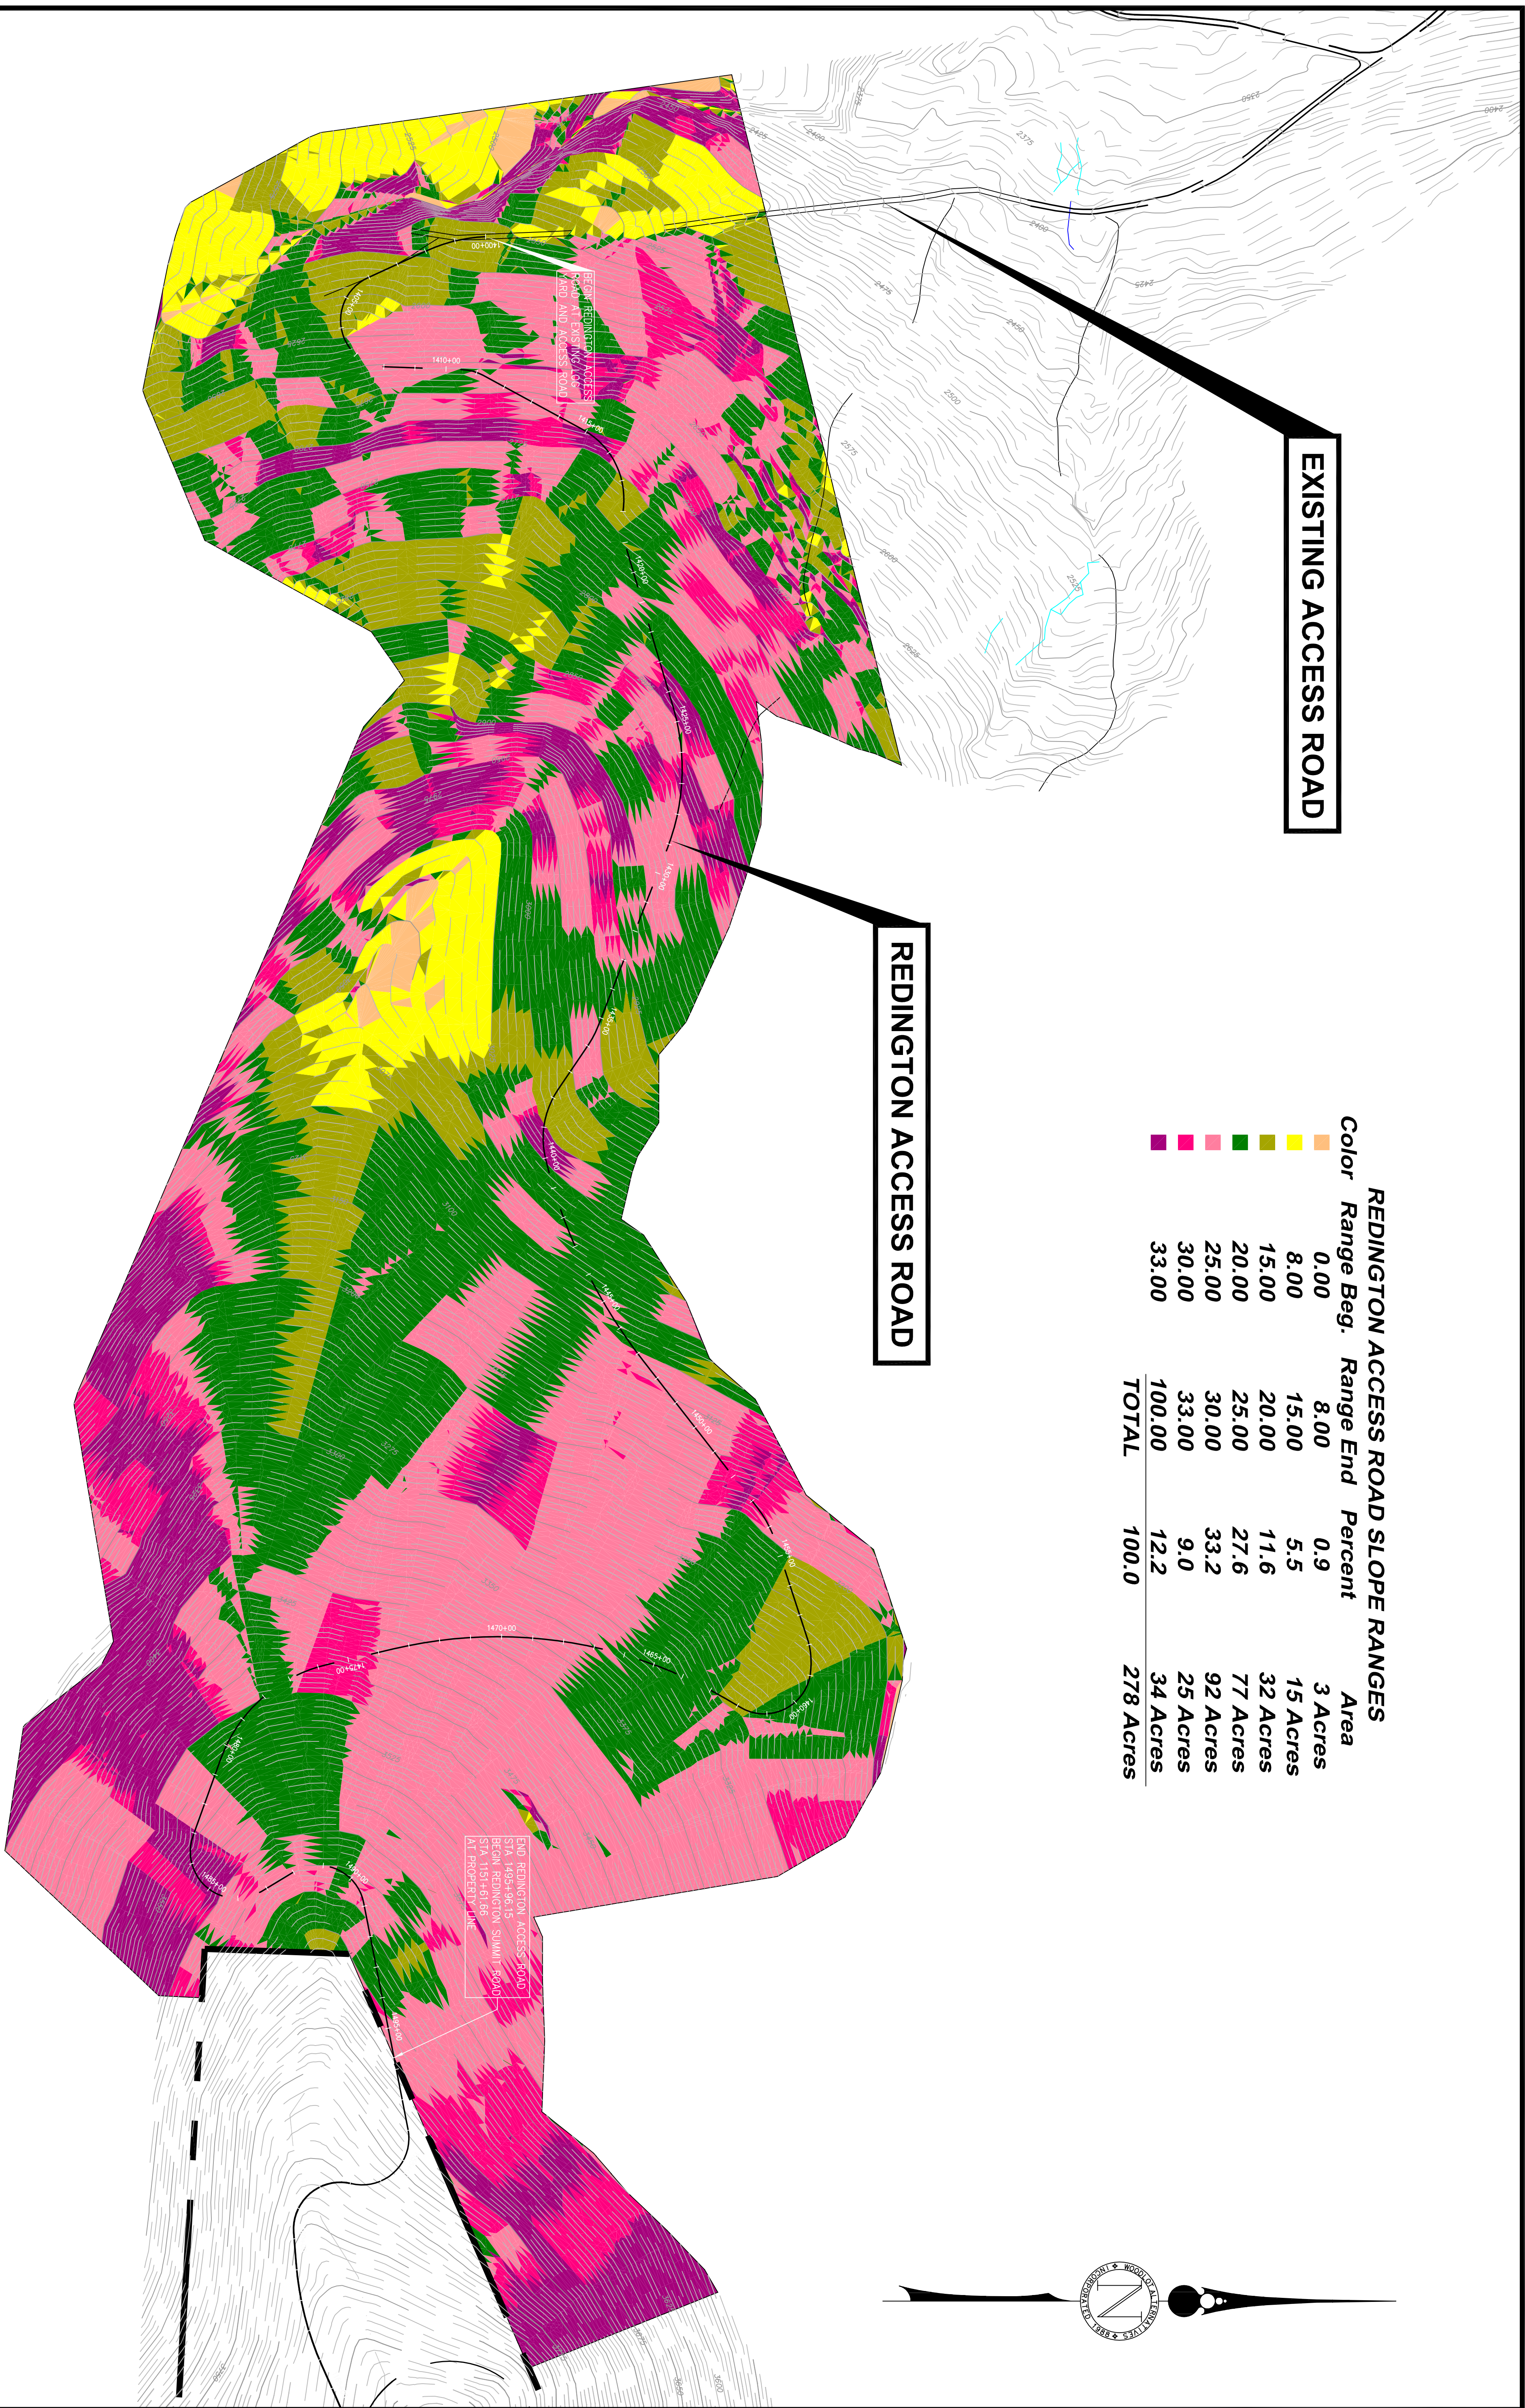

**REDINGTON WIND FARM PROJECT
REDINGTON MOUNTAIN WINDPOWER, LLC**

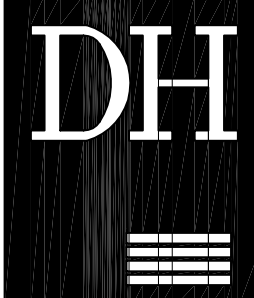


DeLuca-Hoffman Associates, Inc.
778 MAIN STREET, SUITE 8
SOUTH PORTLAND, ME 04106
207.775.1121
WWW.DELUCAHOFFMAN.COM

**REDINGTON ACCESS ROAD
SLOPE MAP**

DRAWN: LECJ DATE: AUG. 2005
DESIGNED: DDA SCALE: 1"=250'
CHECKED: WGH JOB NO. 1708.06
FILE NAME: 1708.06-SLOPES


NO.	DATE	REVISIONS
3	12.15.05	REVISED PROJECT TITLE
2	08.05.05	ISSUED TO CLIENT FOR REVIEW
1	12.05.03	SUBMITTED TO CLIENT

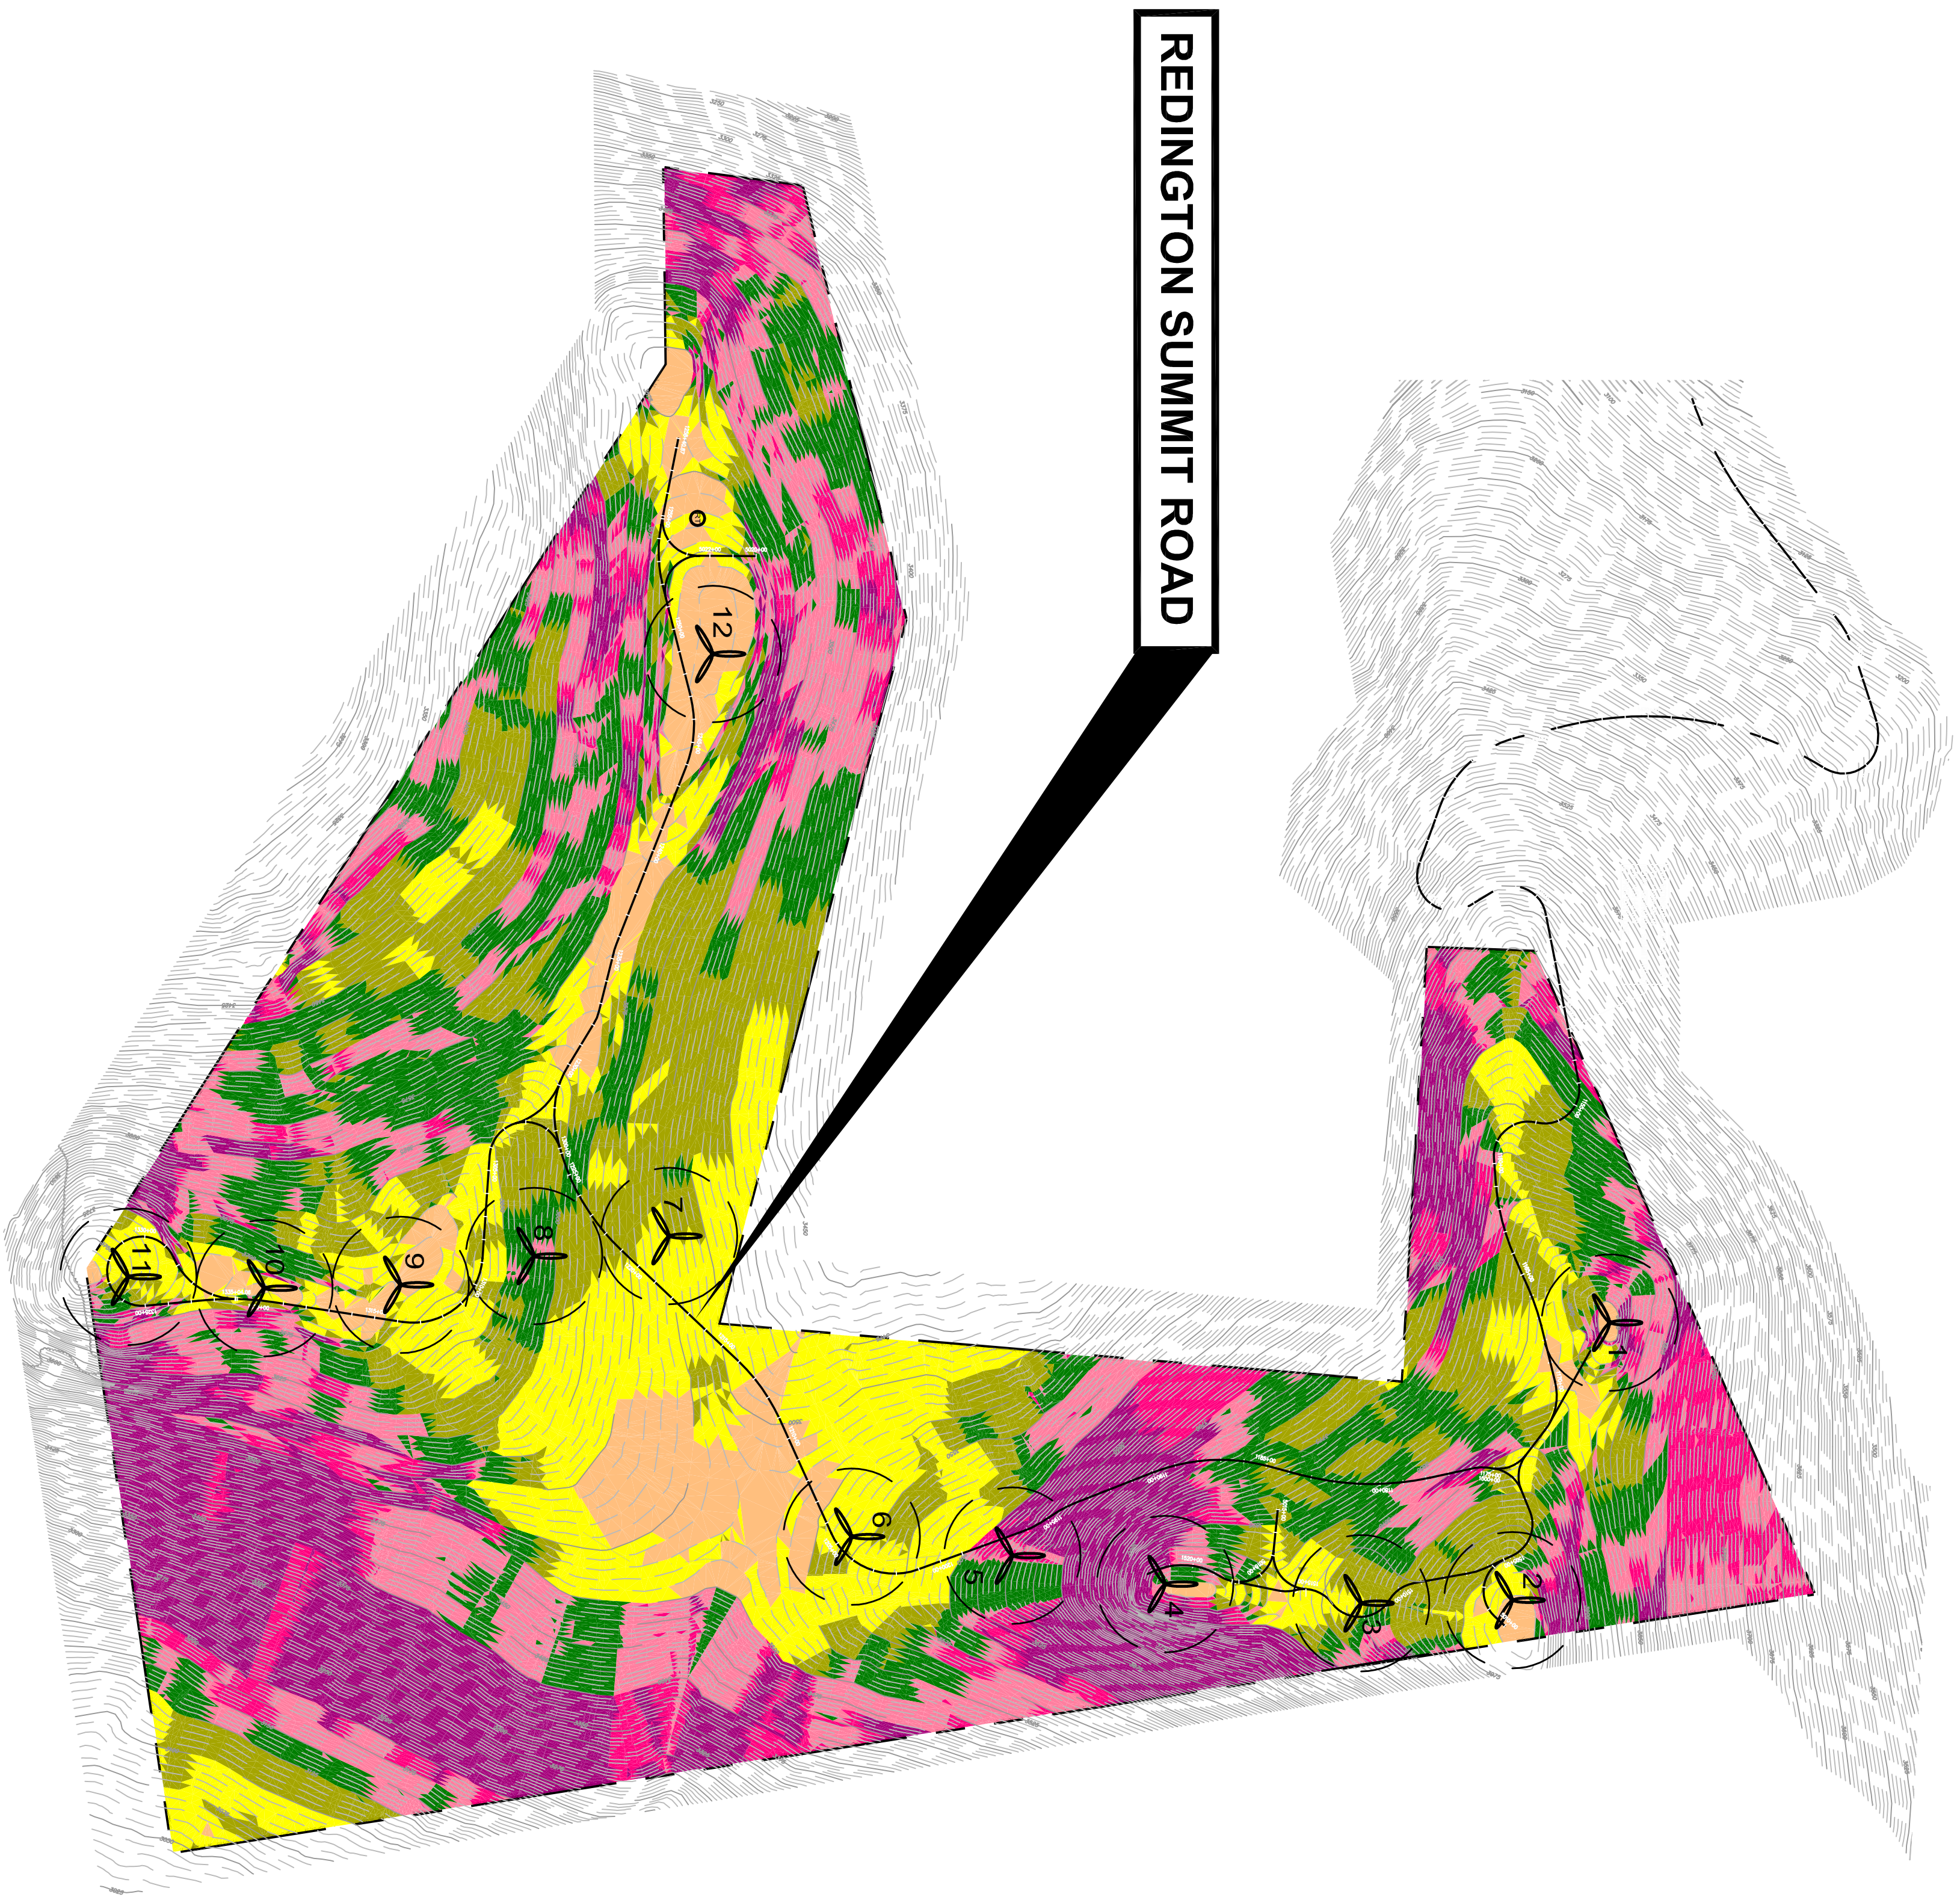


REDINGTON PARCEL SLOPE RANGES

Color	Range Beg.	Range End	Percent	Area
Orange	0.00	8.00	6.6	34 Acres
Yellow	8.00	15.00	17.0	88 Acres
Light Green	15.00	20.00	16.8	87 Acres
Green	20.00	25.00	18.0	93 Acres
Dark Green	25.00	30.00	16.2	84 Acres
Pink	30.00	33.00	8.5	44 Acres
Purple	33.00	100.00	16.9	87 Acres
TOTAL				517 Acres

GRAPHIC SCALE
1 inch = 500 ft.

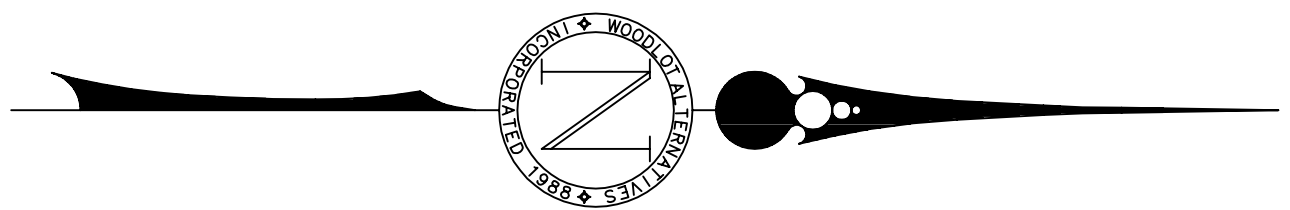

**REDINGTON WIND FARM PROJECT
REDINGTON MOUNTAIN WINDPOWER, LLC**

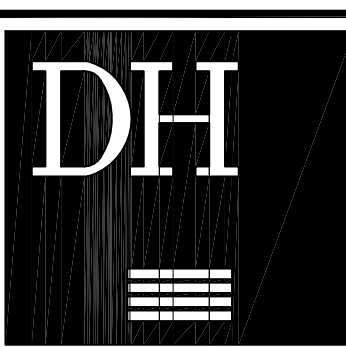

DeLuca-Hoffman Associates, Inc.
778 MAIN STREET, SUITE 8
SOUTH PORTLAND, ME 04106
207.775.1121
WWW.DELUCAHOFFMAN.COM

**REDINGTON PARCEL
SLOPE MAP**

DRAWN:	LECJ	DATE:	AUG. 2005
DESIGNED:	DDA	SCALE:	1"=500'
CHECKED:	WGH	JOB NO.	1708.06
FILE NAME:	1708.06-SLOPES		

NO.	DATE	REVISIONS
4	12.15.05	REVISED PROJECT TITLE
3	11.28.05	ISSUED TO CLIENT FOR REVIEW
2	08.05.05	ISSUED TO CLIENT FOR REVIEW
1	12.05.03	SUBMITTED TO CLIENT