
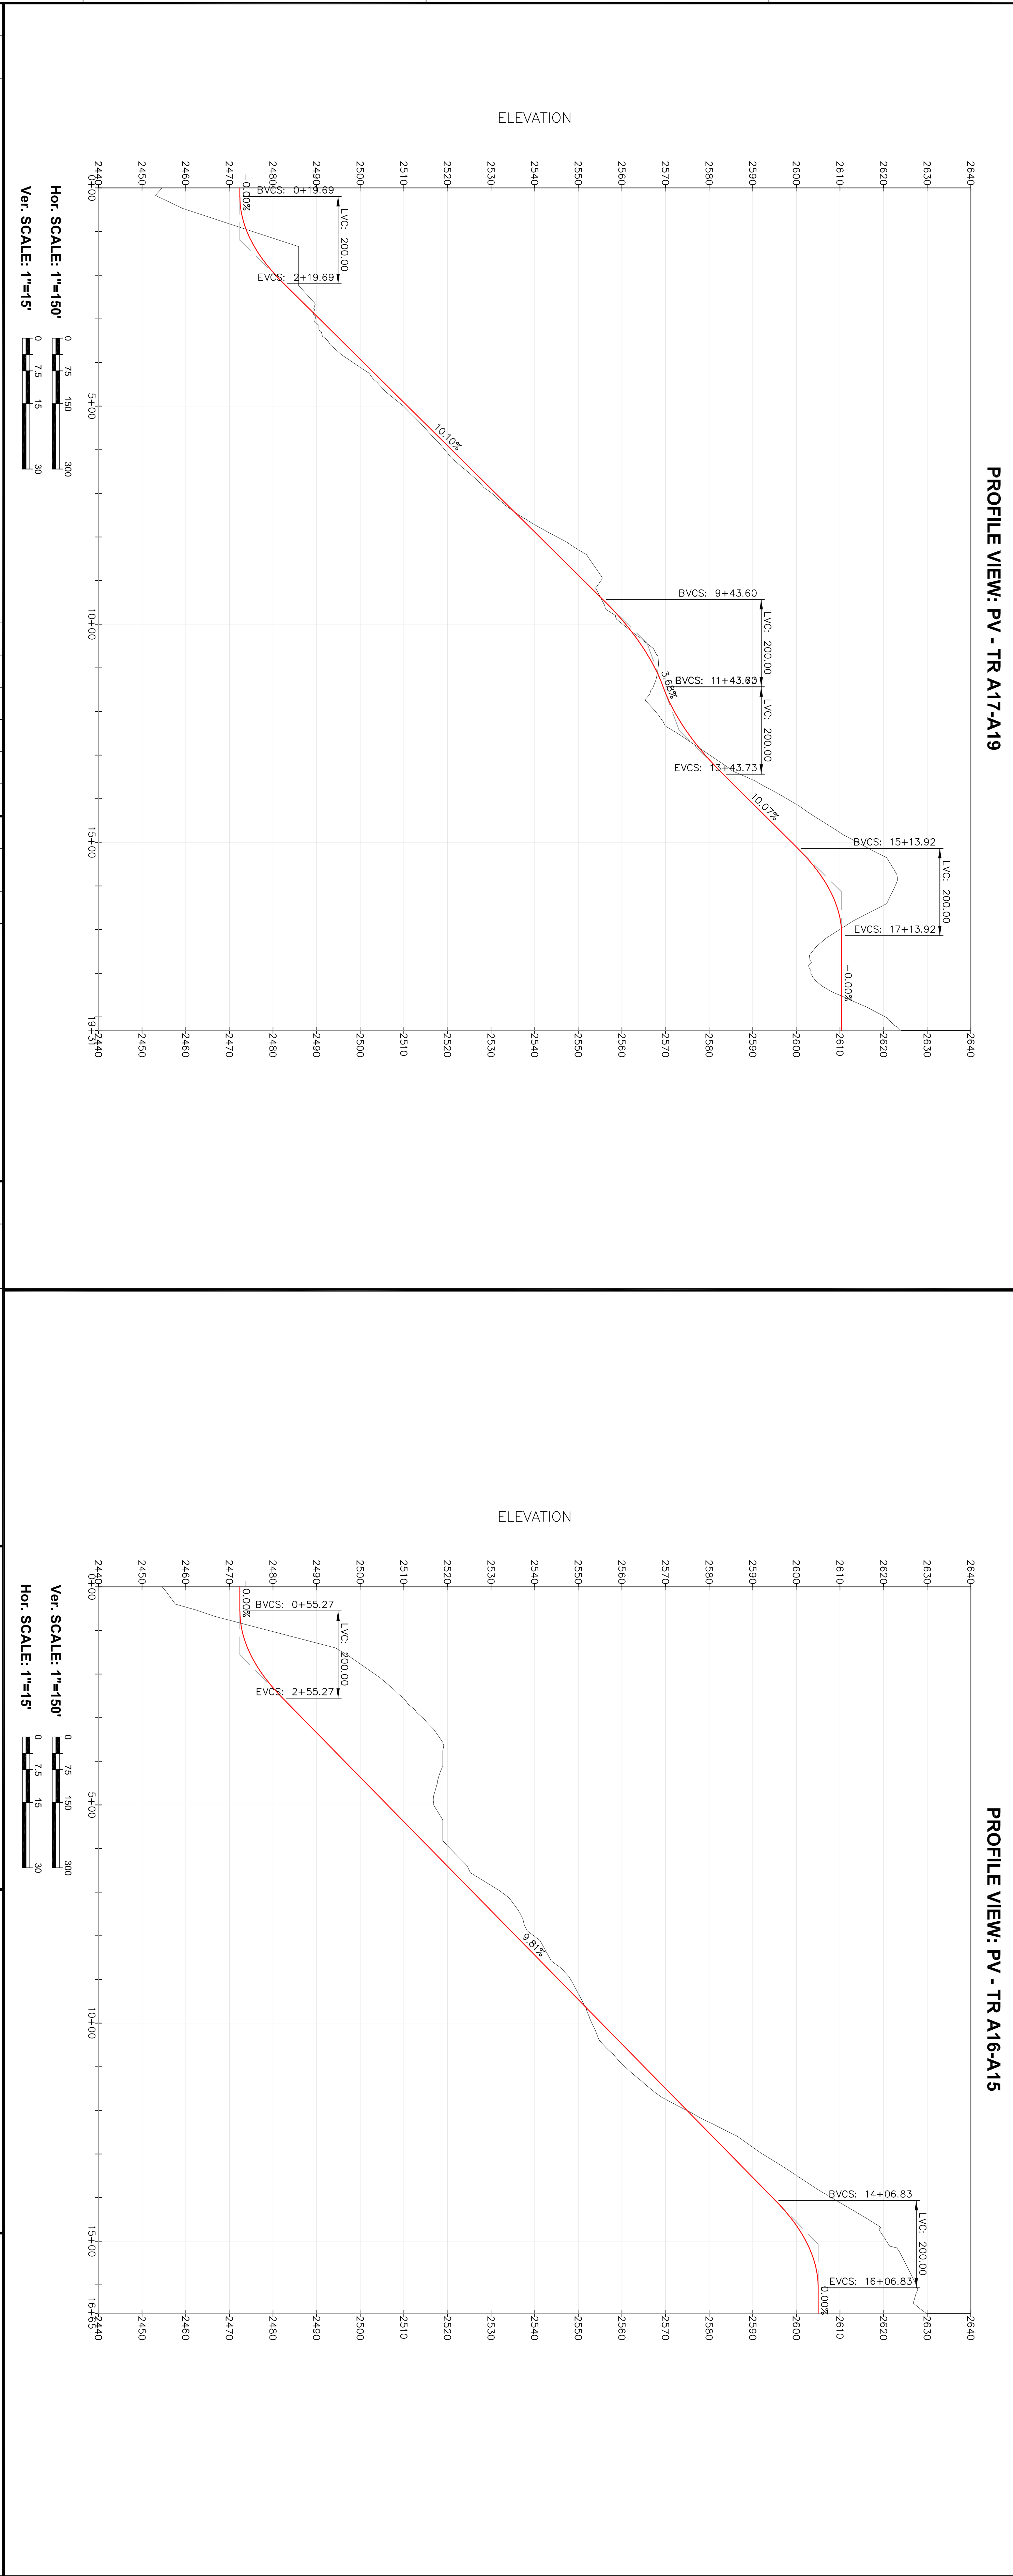


NOTES

 

LEGEND

KEY PLAN

REV	D/W/Y	REVISION	ISSUED FOR	REF. NUMBER	TITLE	APPROVED FOR CONSTRUCTION	CLIENT DMC NO.	DRAWING NO.	REV.

PROJECT NO.	ACTIVITY NO.	PACKAGE CODE	SUBJECT
			TURBINE ROAD A17-A19 & A16-15

SCALE	AS SHOWN
DSN	MSL
DRN	MAG

DATE	BY	D/W/Y
01/03/20		

CLIENT DMC NO.	ONE PLYMOUTH MEETING SUITE 600 1670 KESWICK RD PLYMOUTH MEETING, PA 19062-1508 (610) 485-9150
CLIENT PROJECT MGR.	
CLIENT DEPARTMENT MGR.	
CLIENT PROJECT MGR.	

CAAD FILE ADDRESS	
-------------------	--