


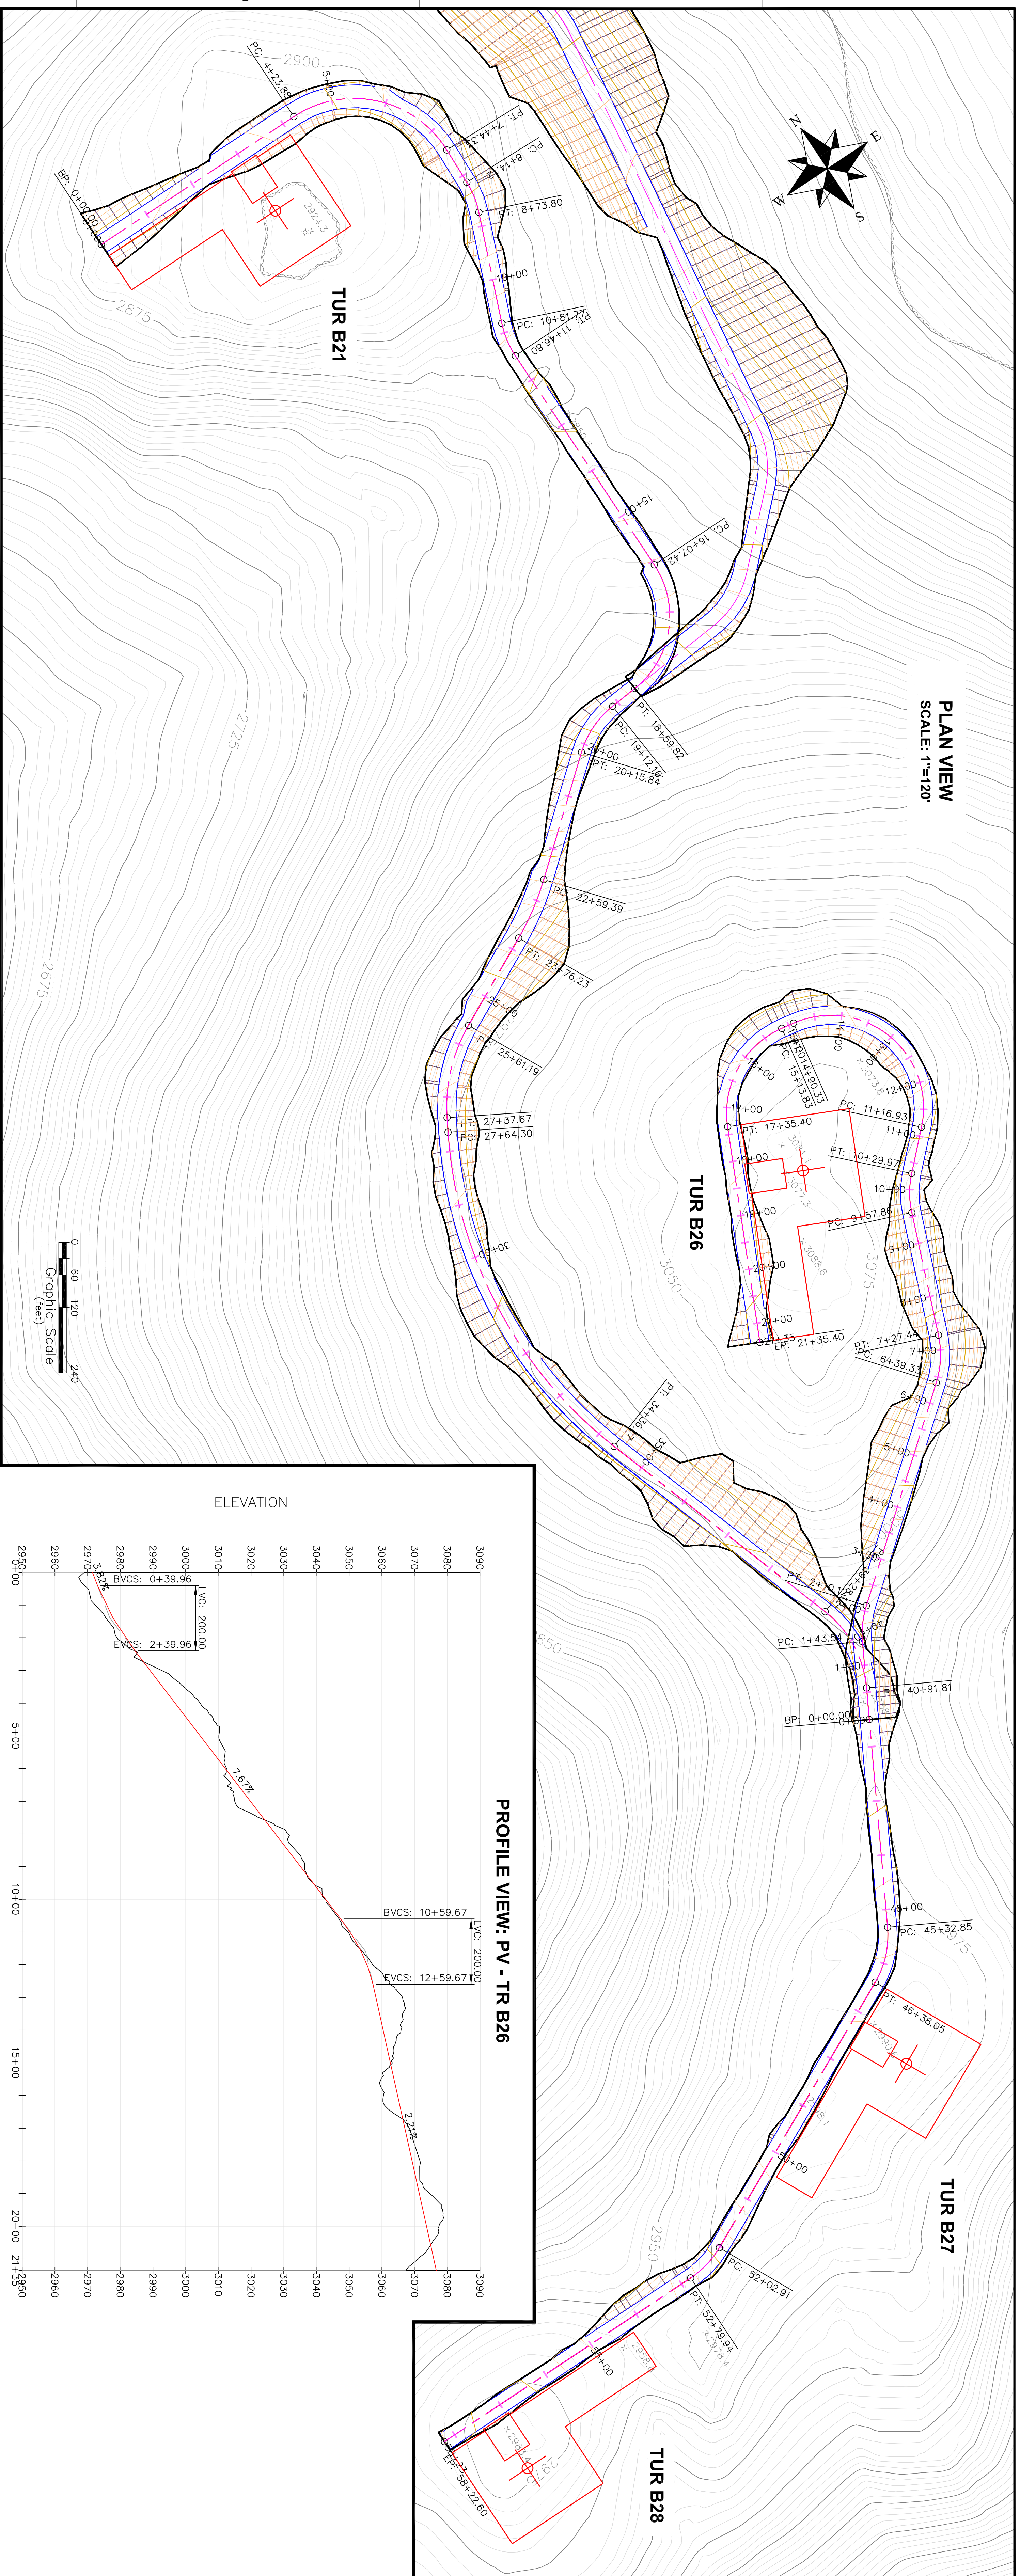


PLAN VIEW
SCALE: 1"=120'




NOTES

LEGEND


PROFILE VIEW - PV - TR B21-B28

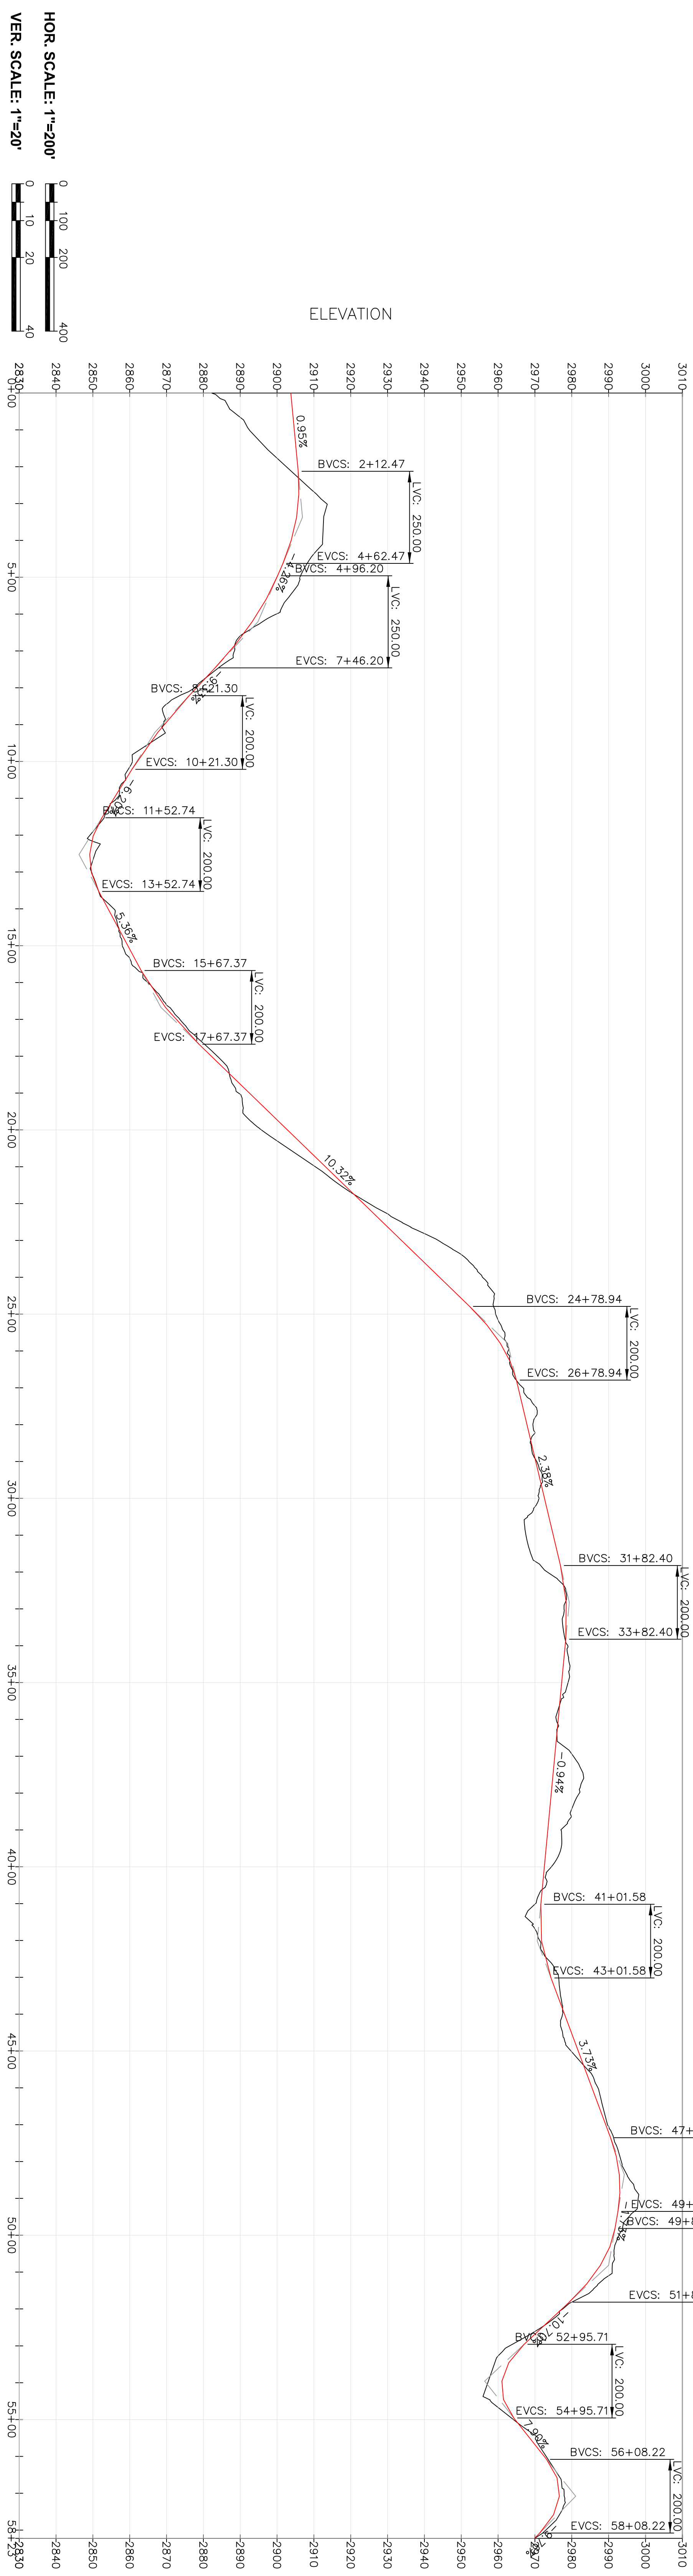

PROFILE VIEW - PV - TR B26

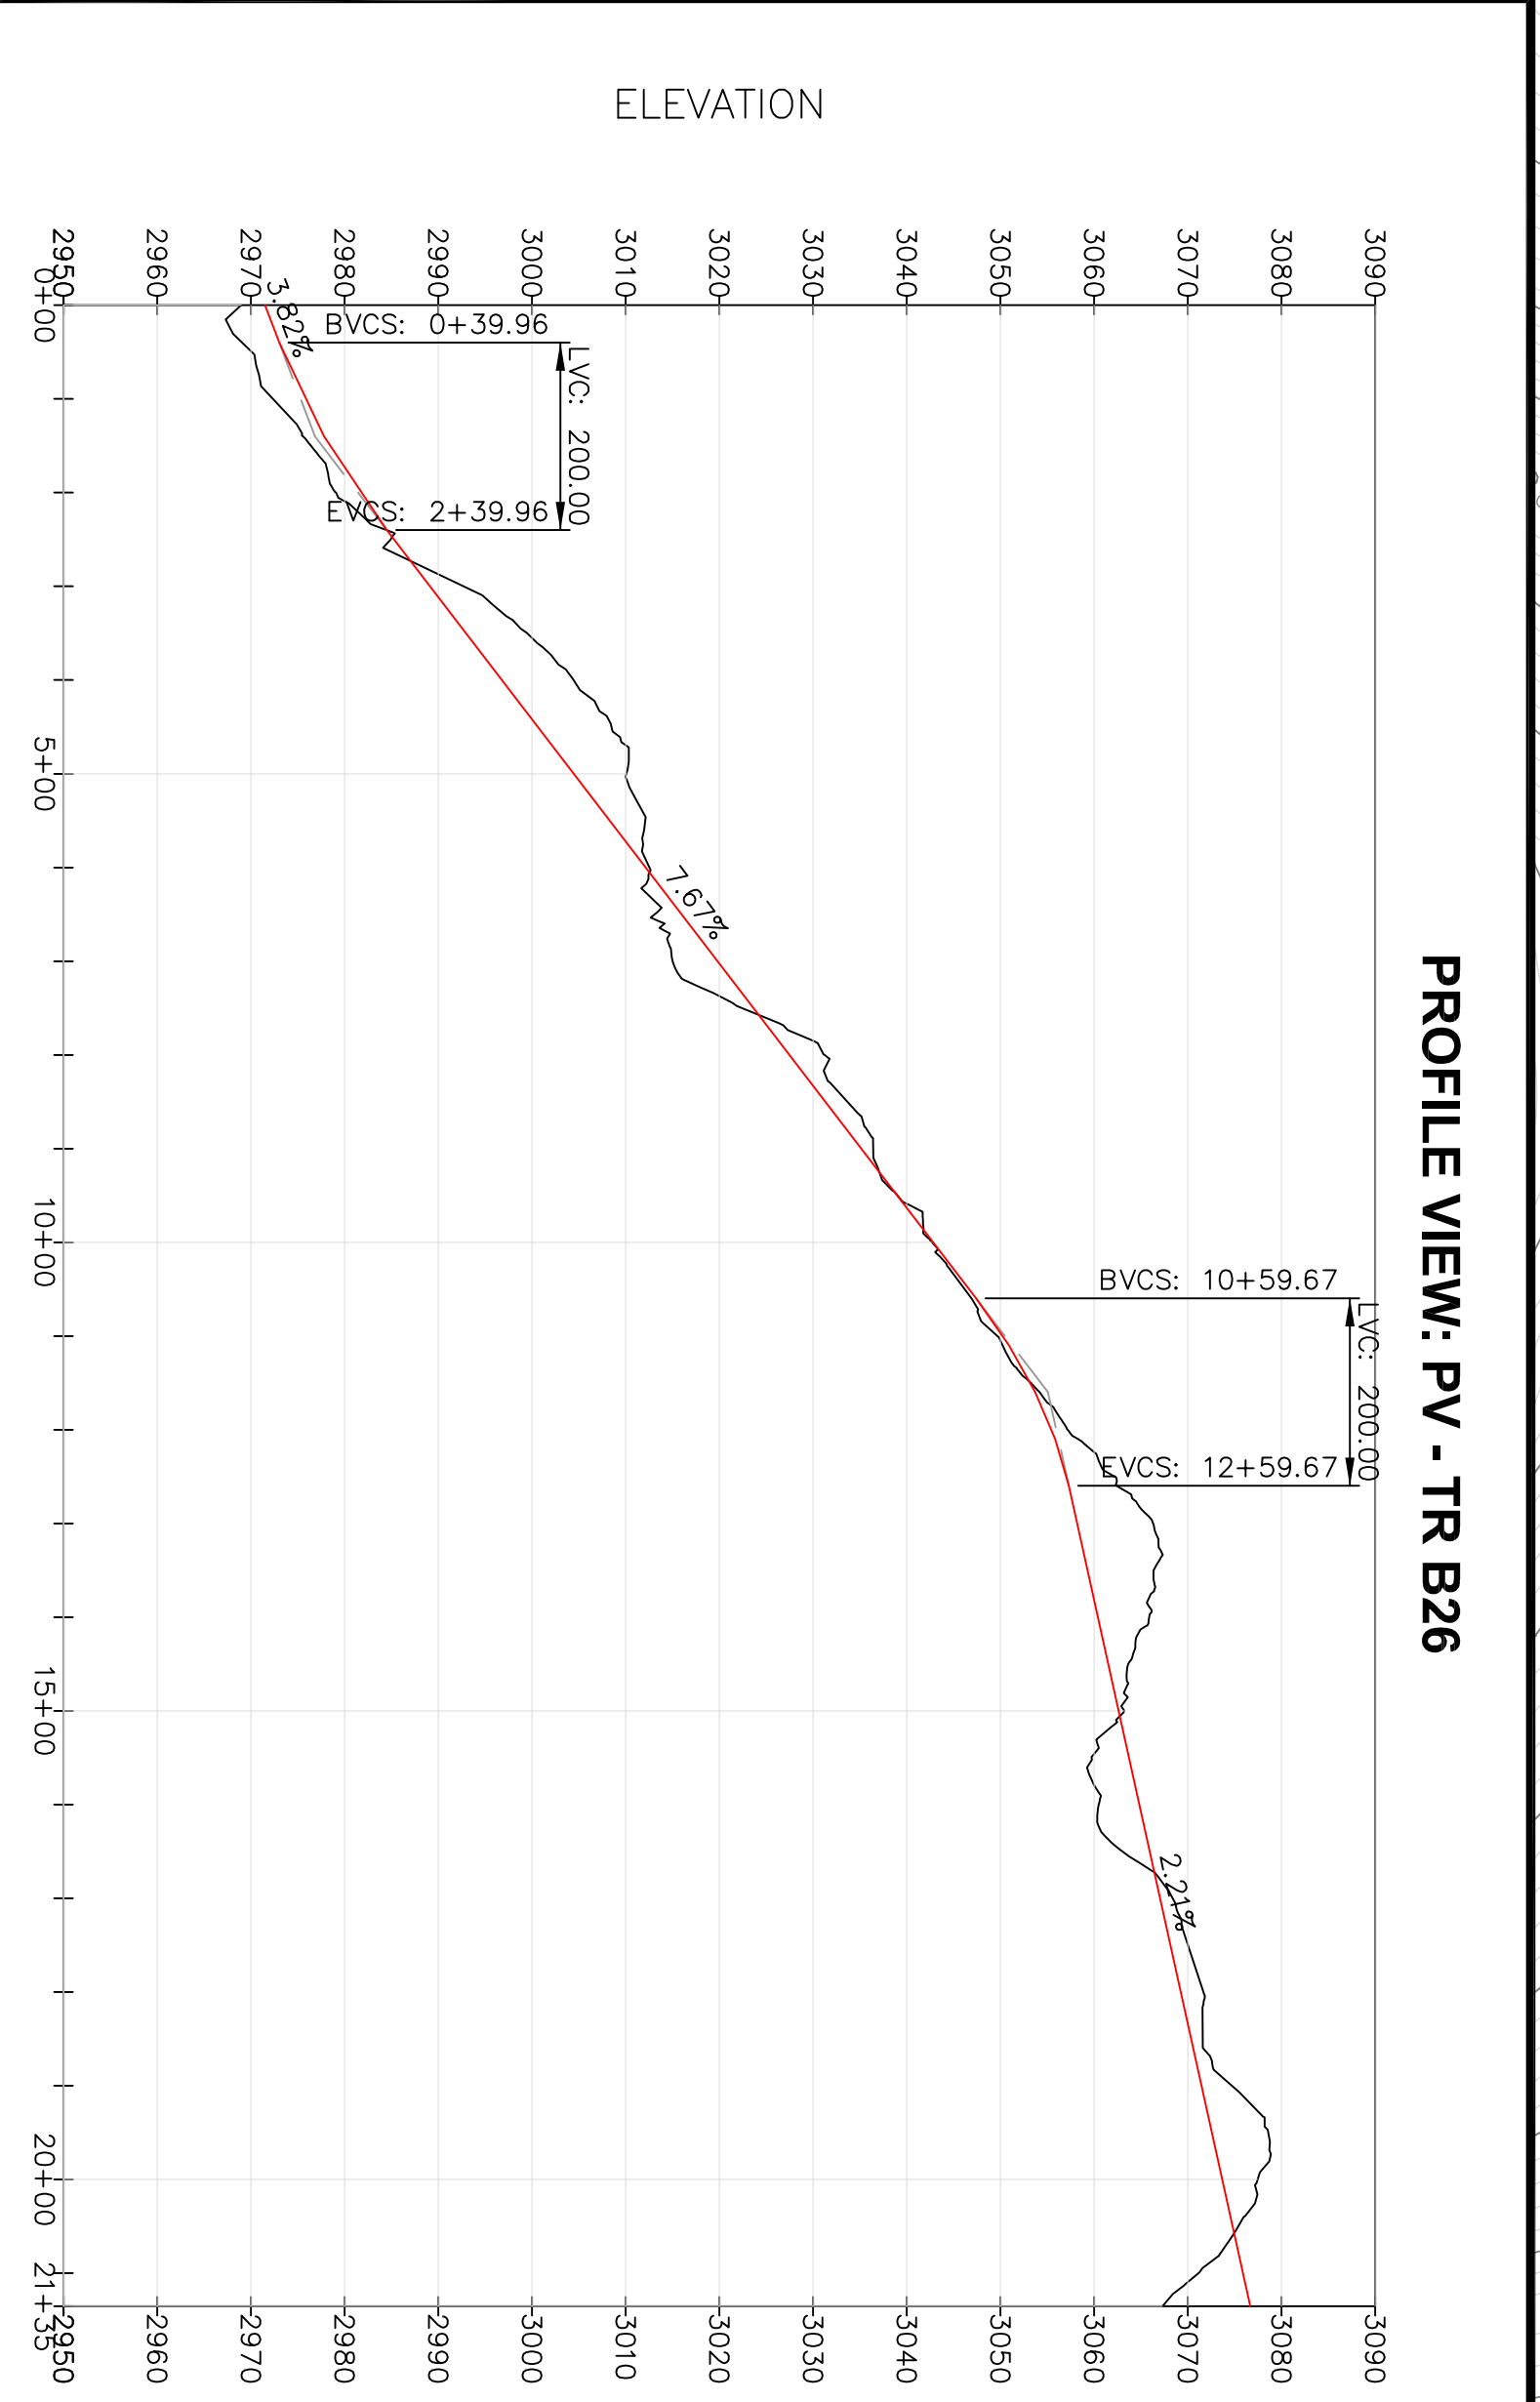

HOR. SCALE: 1"=200'
VER. SCALE: 1"=20'

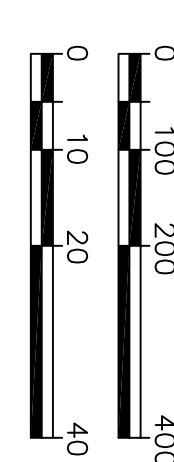

A

APPROVED FOR CONSTRUCTION	
PROJECT NO.	ACTIVITY NO.
SCALE	AS SHOWN
DATE	DATE

REV	DATE	BY	CHK	APP	ISS	DATE	ISSUED FOR	REF. NUMBER	TITLE	PROJECT PHASE	CLIENT PROJECT MGR. DEPARTMENT MGR. PROJECT MGR.	AREA	PROJECT NO.	ACTIVITY NO.	PACKAGE CODE	SUBJECT	CLIENT DMC. NO.	DRAWING NO.	CAAD FILE ADDRESS

9 8 7 6 5 4 3 2 1

B

C

D

E

F